



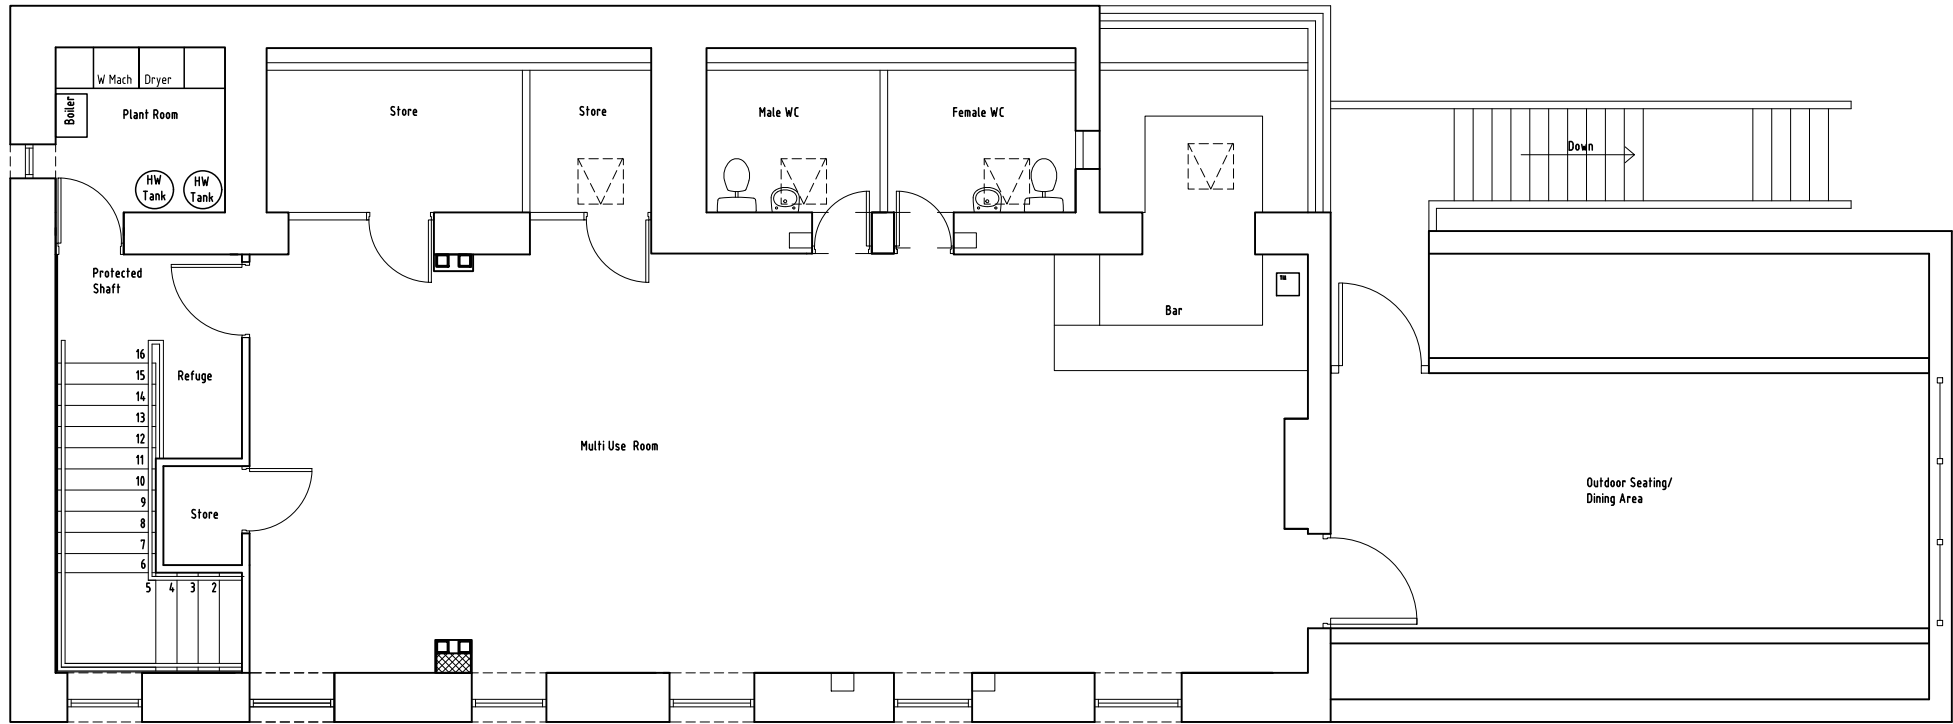


Existing First Floor Plan
150

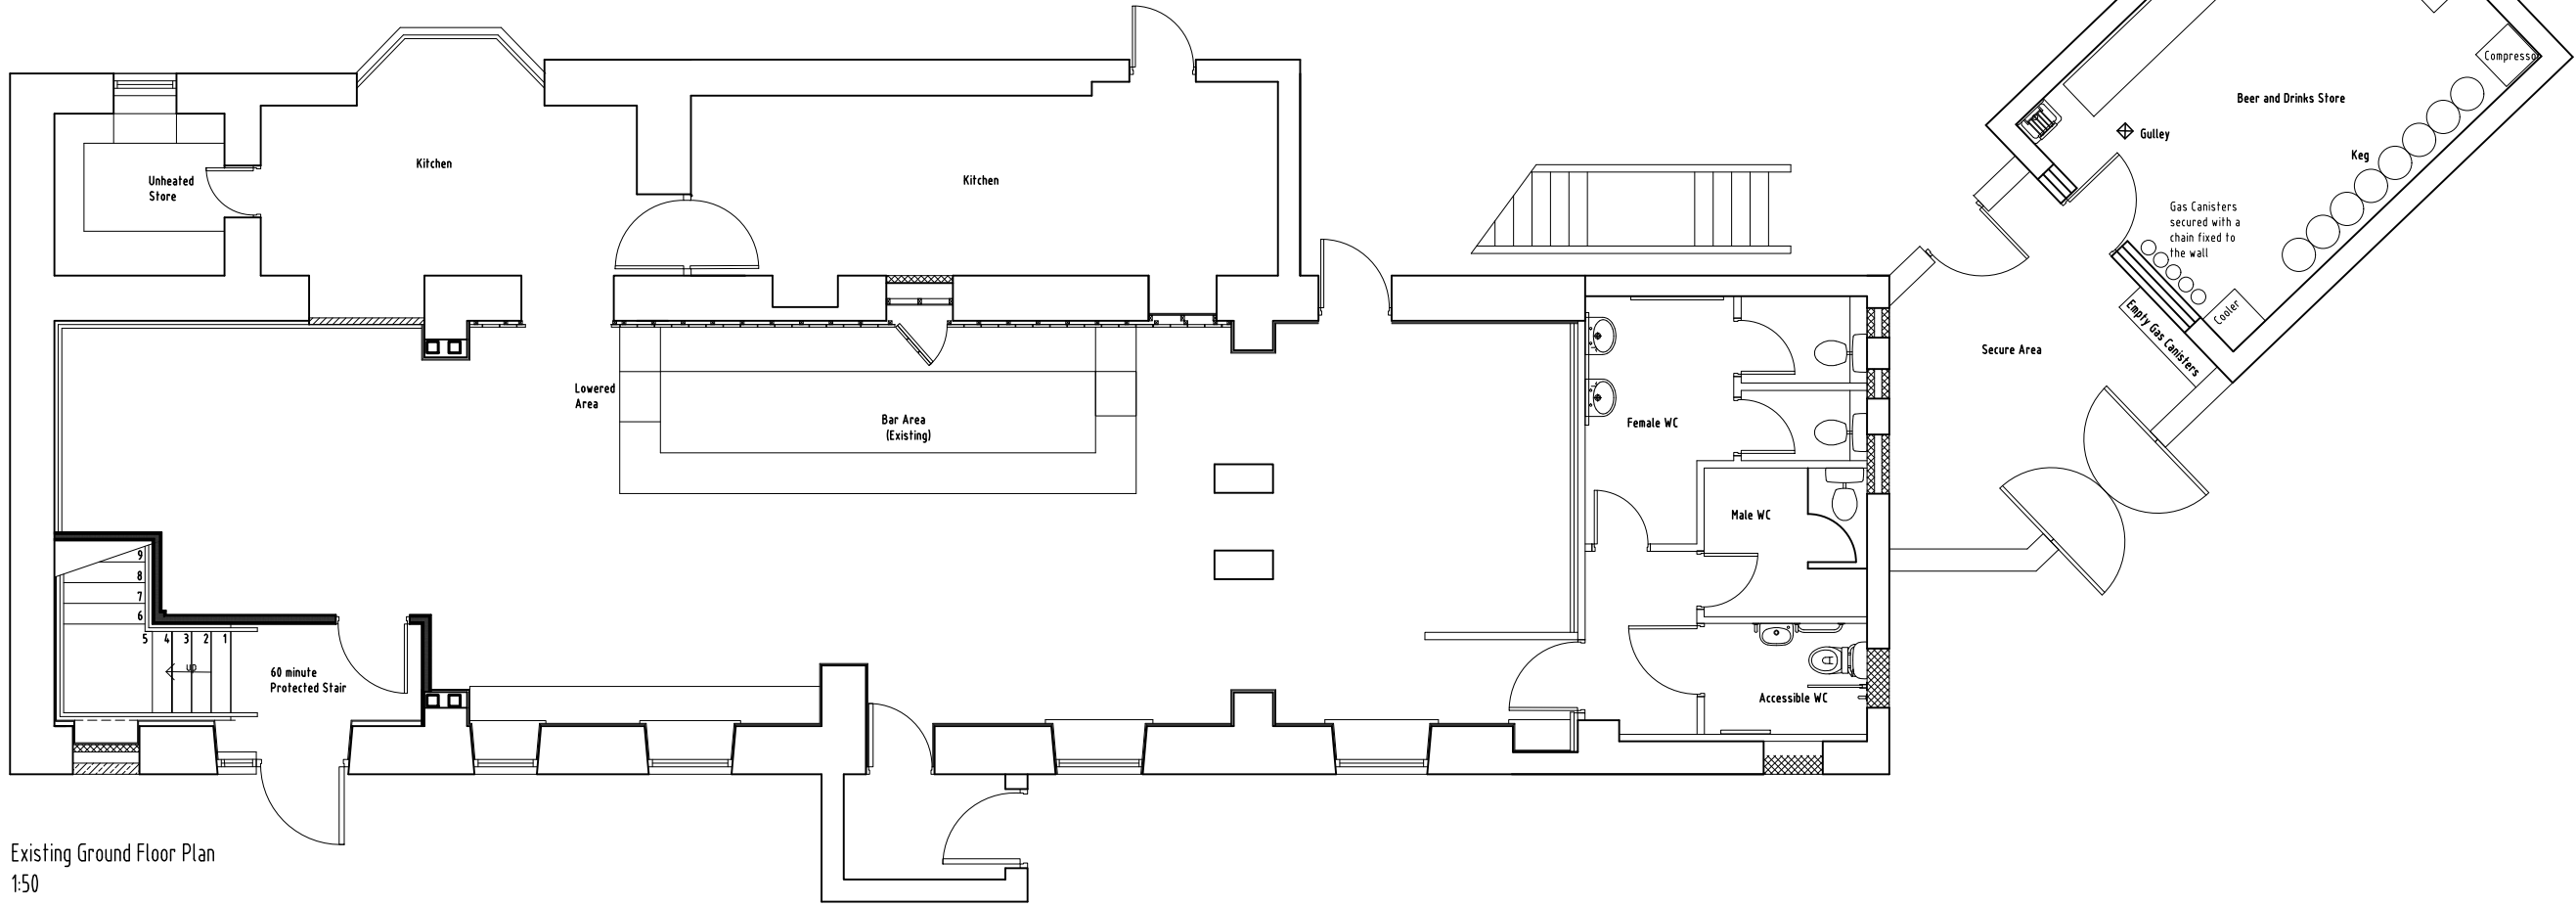

Existing Ground Floor Plan
150




South Elevation
1:100

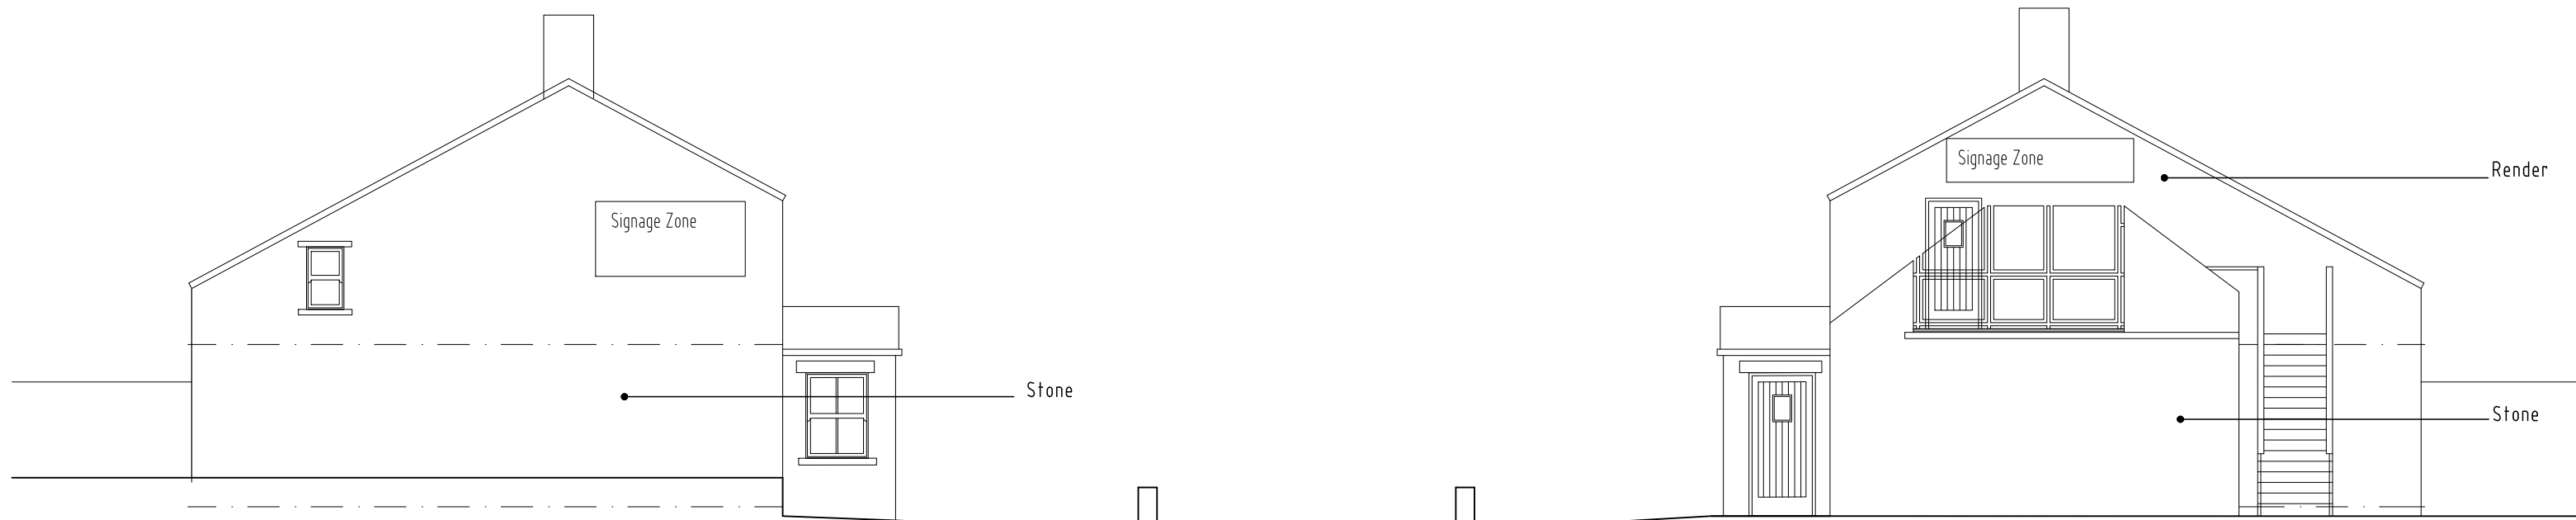

West Elevation
1:100


East Elevation
1:100

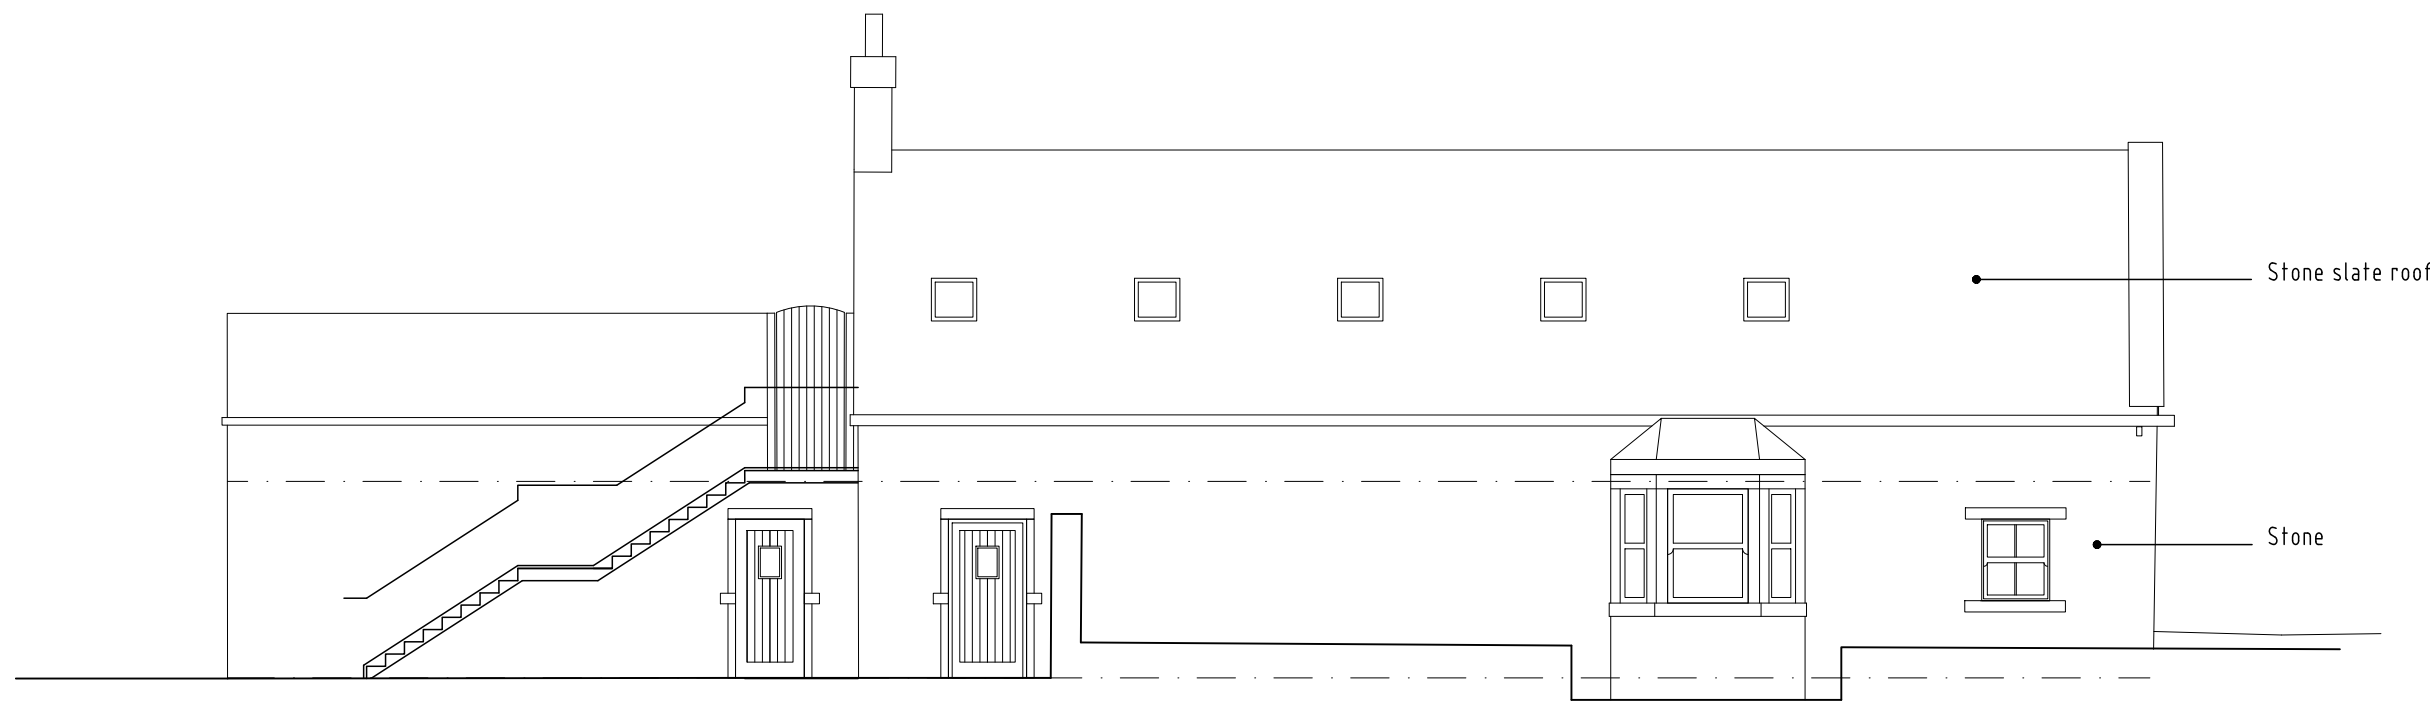

North Elevation
1:100



Existing Site Plan
1:200

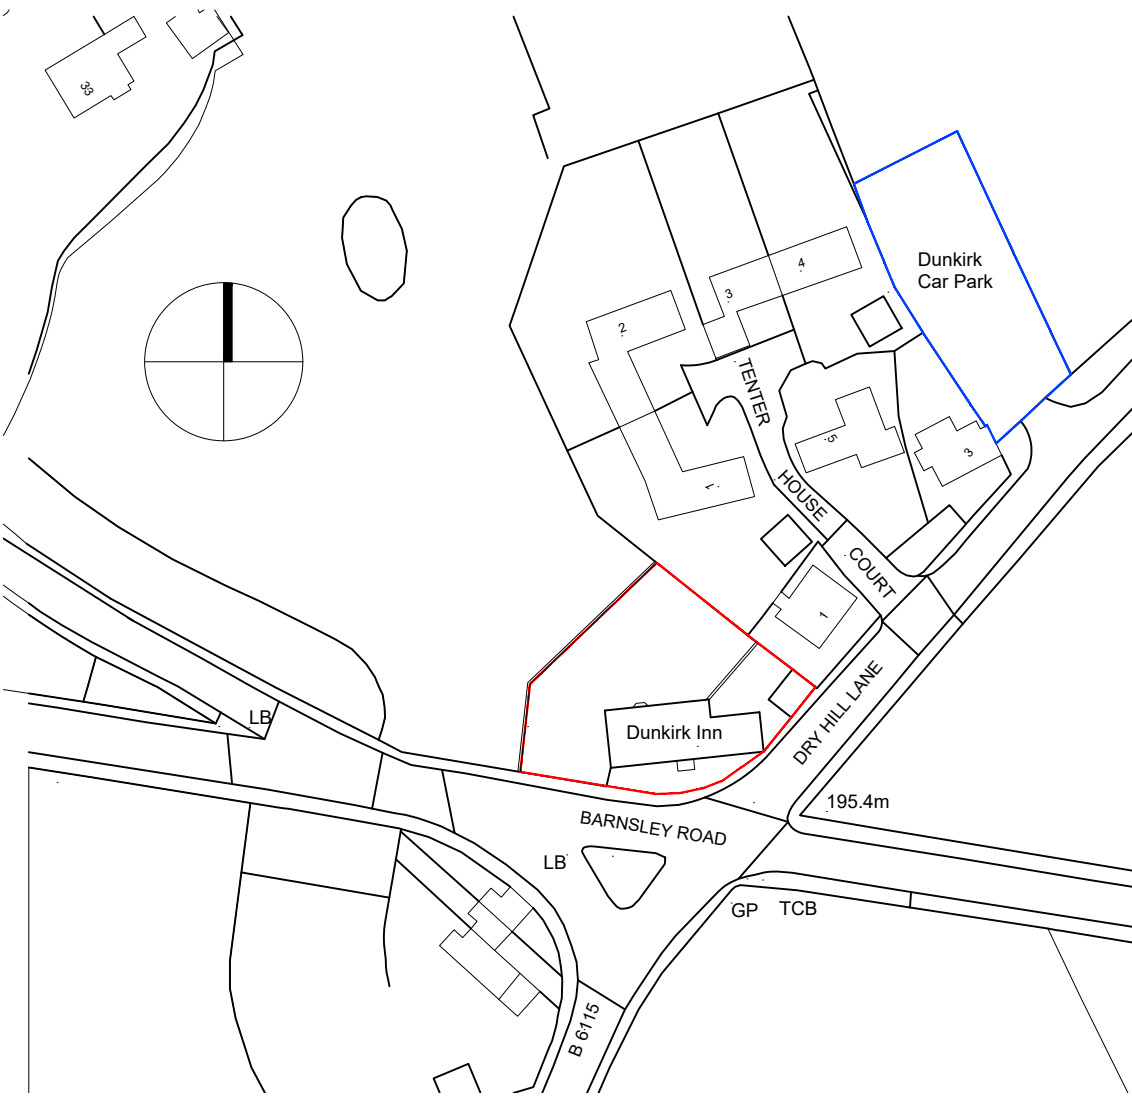

Location Plan
1:2500

C	First floor layout relabelled as Existing	AVR	5/6/20
B	Existing materials added	AVR	28/5/20
A	Location Plan, Site Plan, and Elevations added.	AVR	14/5/20



Upper Bagden House
Bagden Lane
Clayton West
Huddersfield
HD8 8LQ
Tel: 01484 865000
Fax: 01484 865071
Email: info@romandevelopments.com

The Bagden Group

Project
Extension to Dunkirk Inn
231 Barnsley Road, Denby Dale

Drawing Title
Existing Site Plan, Plans and Elevations

A1	Scale 1:50	Status Planning
Drawn AVR	Checked MLR	Date 19/3/20
Project No. 2020/19	Drawing No. EX01	Revision C

ALL DATA TO BE CHECKED ON SITE, DIMENSIONS MAY NOT BE SCALED, THE FIGURED DATE, THIS DRAWING IS THE PROPERTY OF ROMAN DEVELOPMENTS LTD. AND MAY NOT BE COPIED, LOANED, REPRODUCED OR DISCLOSED WITHOUT WRITTEN CONSENT