


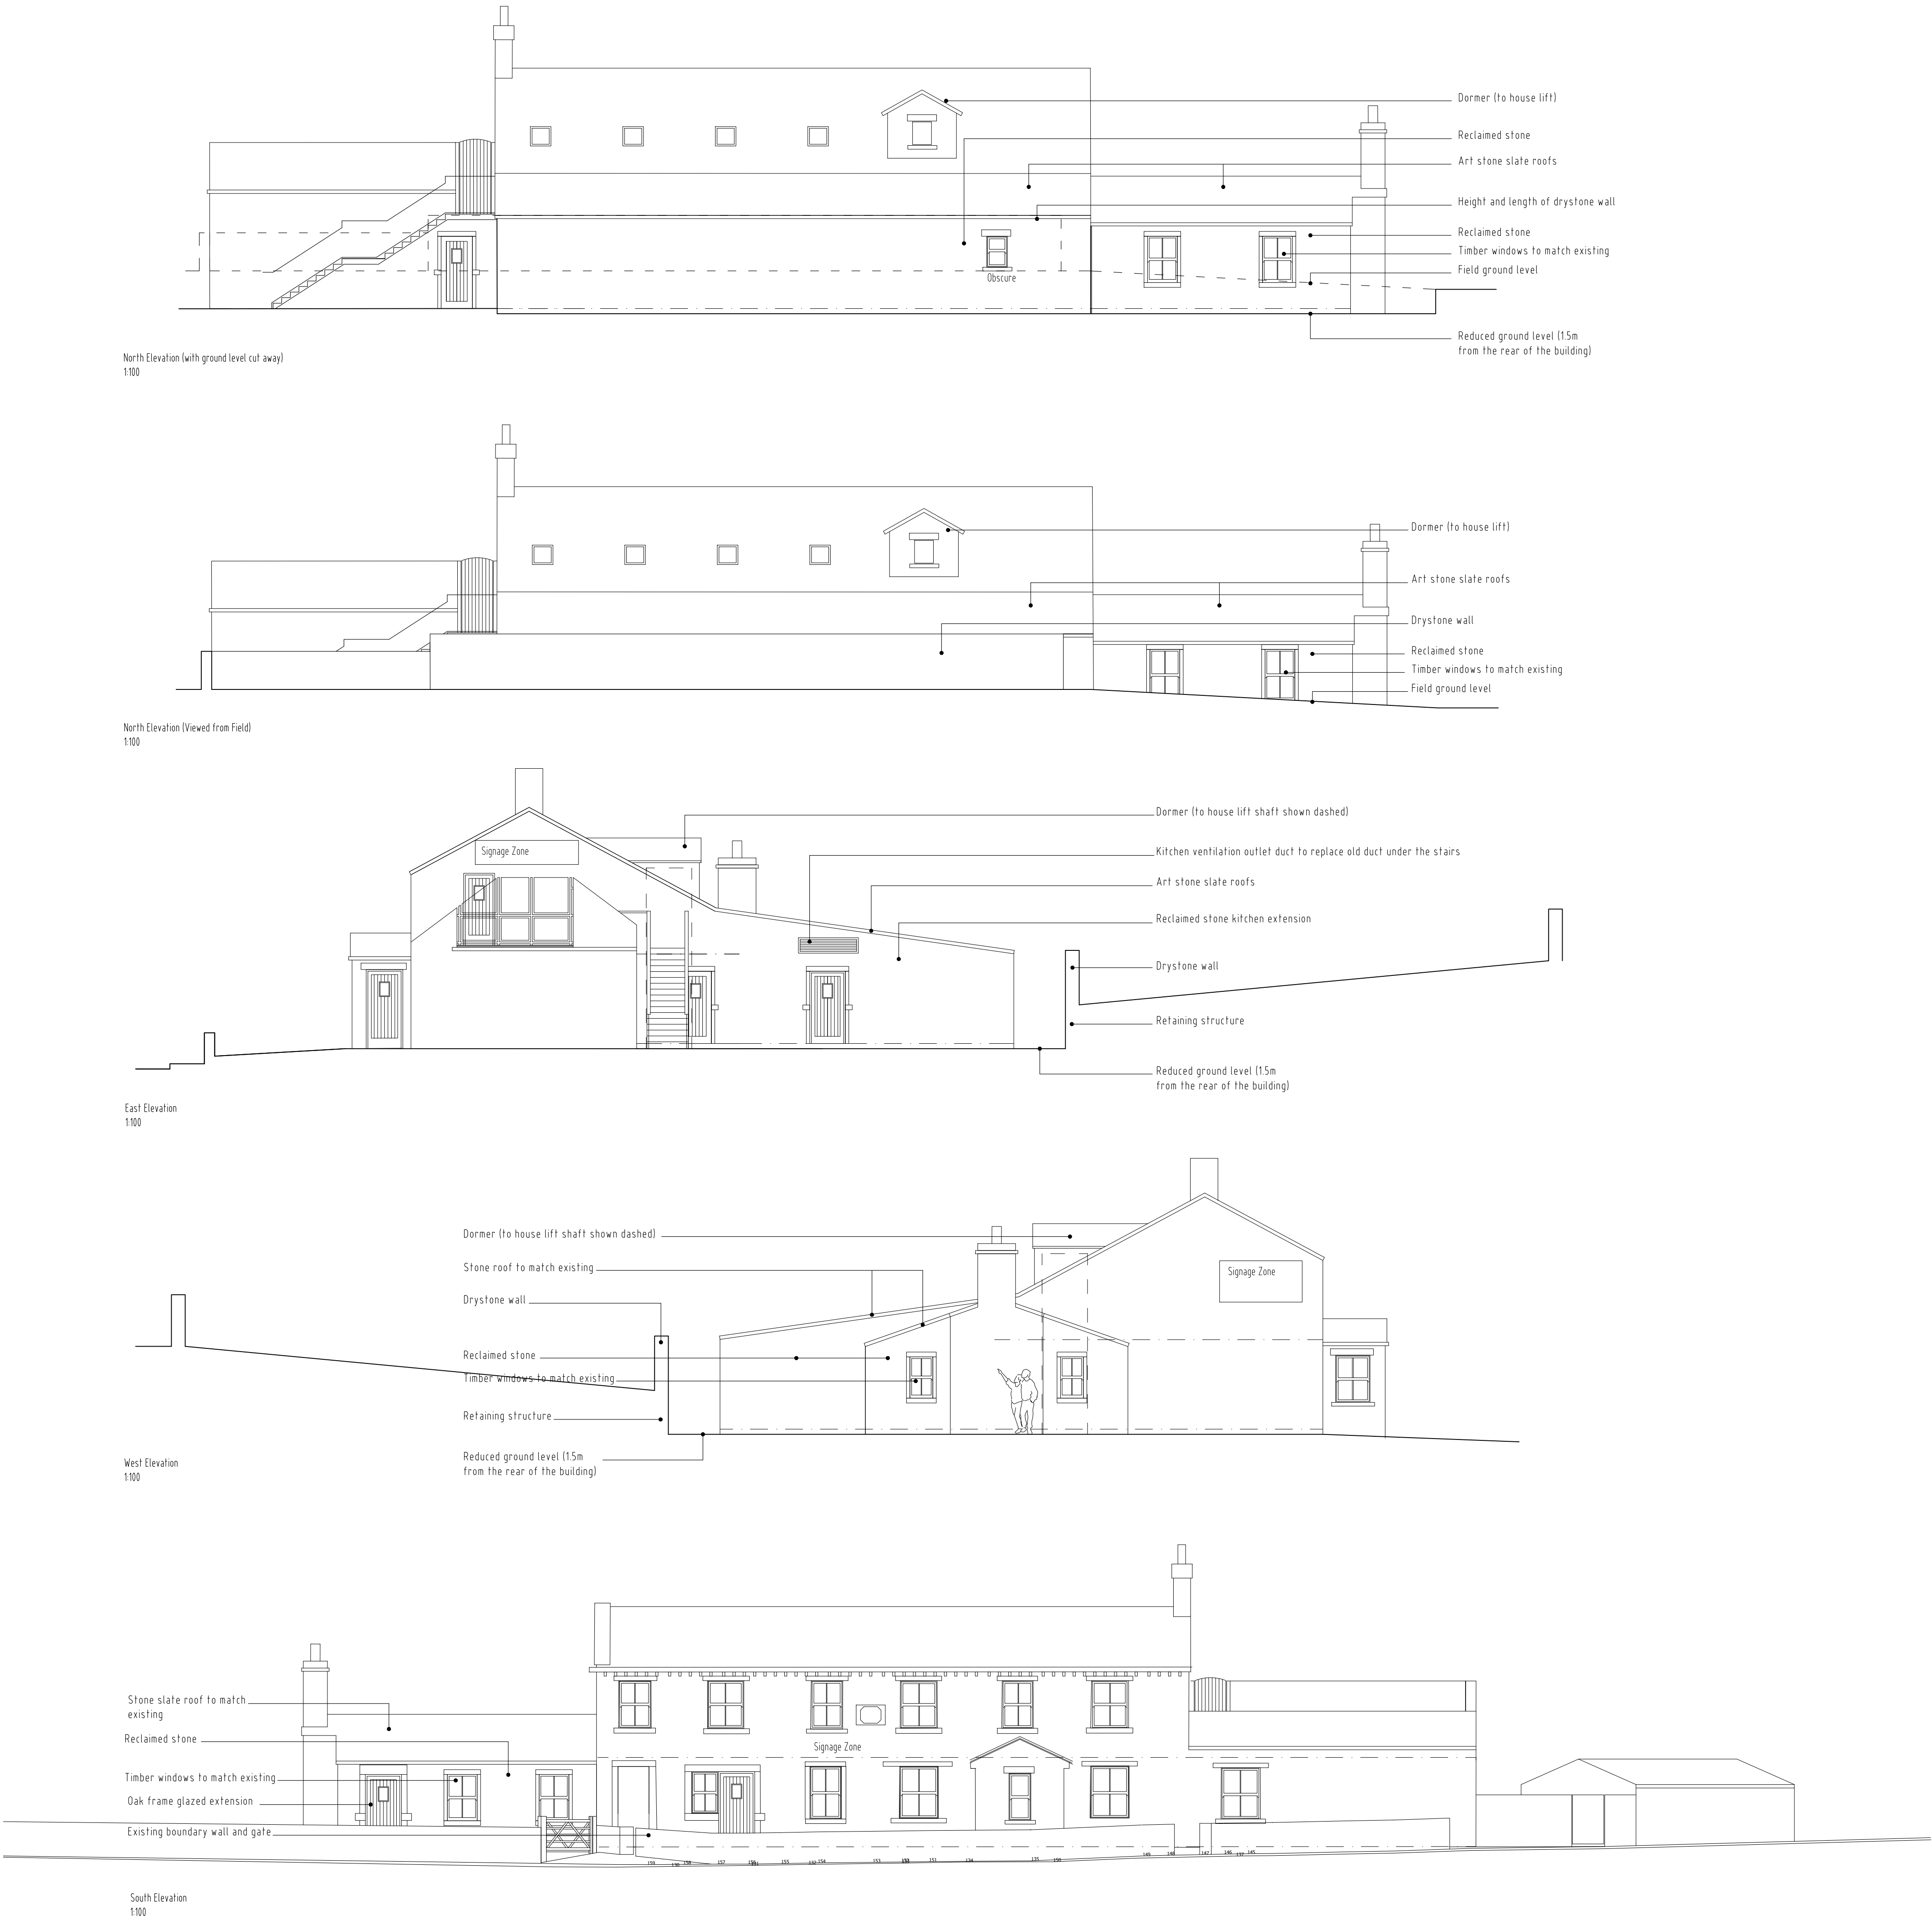

C	Side extension materials and windows amended in line with Conservation Officer's comments	AVR	5/10/20
B	Position of proposed doors and windows amended	AVR	26/5/20
A	Rear elevation with ground level added. Materials and notes added	AVR	14/5/20
Revision	Description	By	Date



Upper Bagden House
Bagden Lane
Clayton West
Huddersfield
HD8 8LQ
Tel: 01484 865000
Fax: 01484 865071
Email: info@romandevelopments.com

Client

The Bagden Group

Project

Extension to Dunkirk Inn
231 Barnsley Road

Drawing Title

Proposed Elevations

Scale	Status	
A1 Noted	Planning	
Drawn	Checked	Date
AVR	MLR	7/5/20
Project No.	Drawing No.	Revision
2020/19	PR02	C

ALL DRAWS TO BE CHECKED ON SITE, DRAWS MUST NOT BE SCALED. DATE FIGURED DATE. THIS DRAWING IS THE PROPERTY OF ROMAN DEVELOPMENTS LTD. AND MAY NOT BE COPIED, LOANED, REPRODUCED OR DISCLOSED WITHOUT WRITTEN CONSENT.