



Notes:
1. Setting out to be the responsibility of contractor.
2. Contractor to pay particular attention to pitch of roof and headroom at stairs.
3. Any discrepancies to be reported to Colne Valley Design.




Proposed front elevation (1:100)

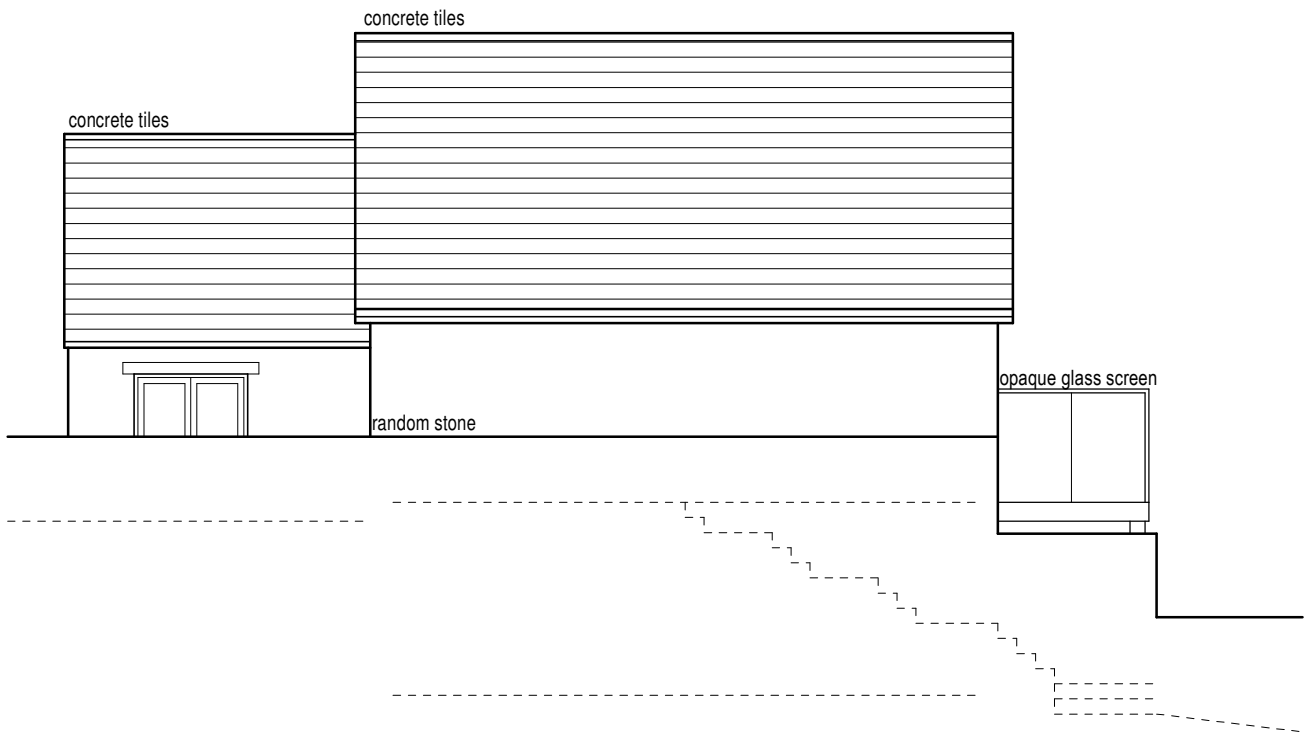


Proposed side elevation (1:100)

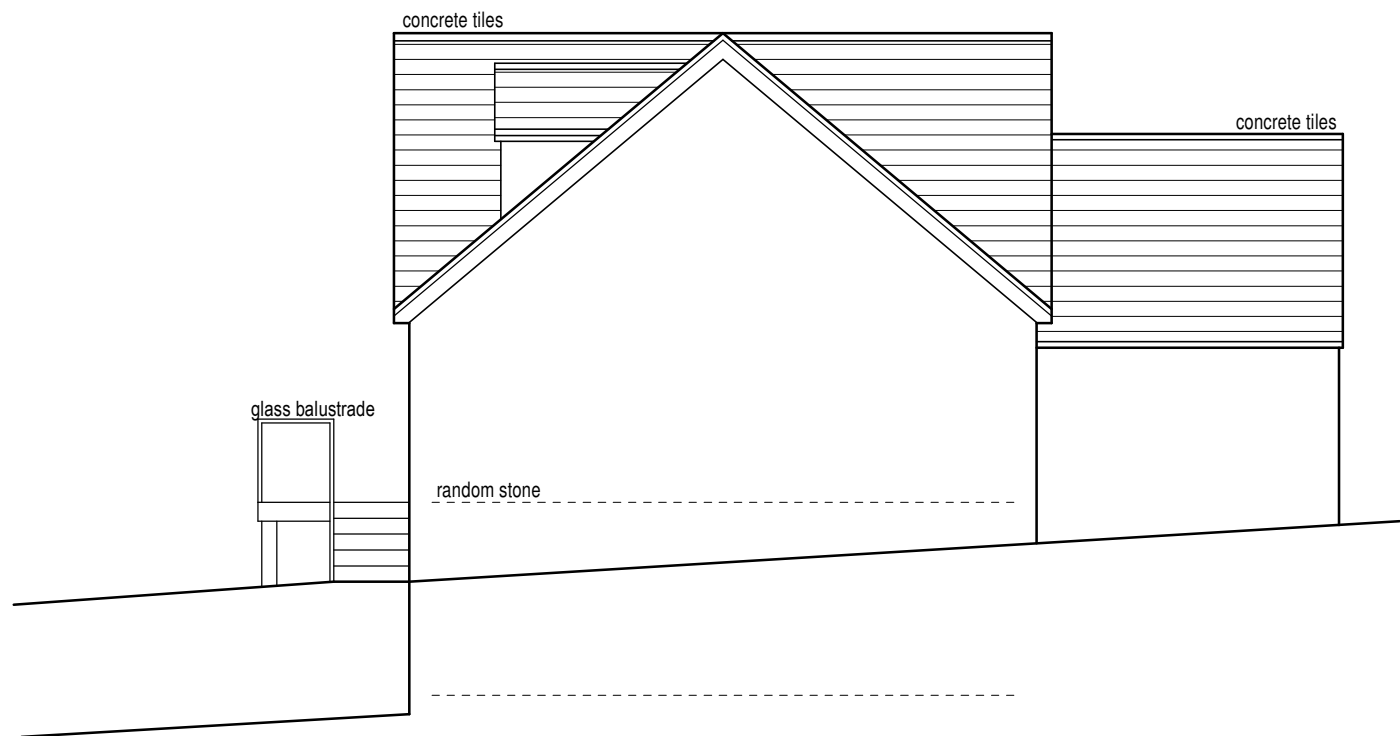


Proposed side elevation (1:100)

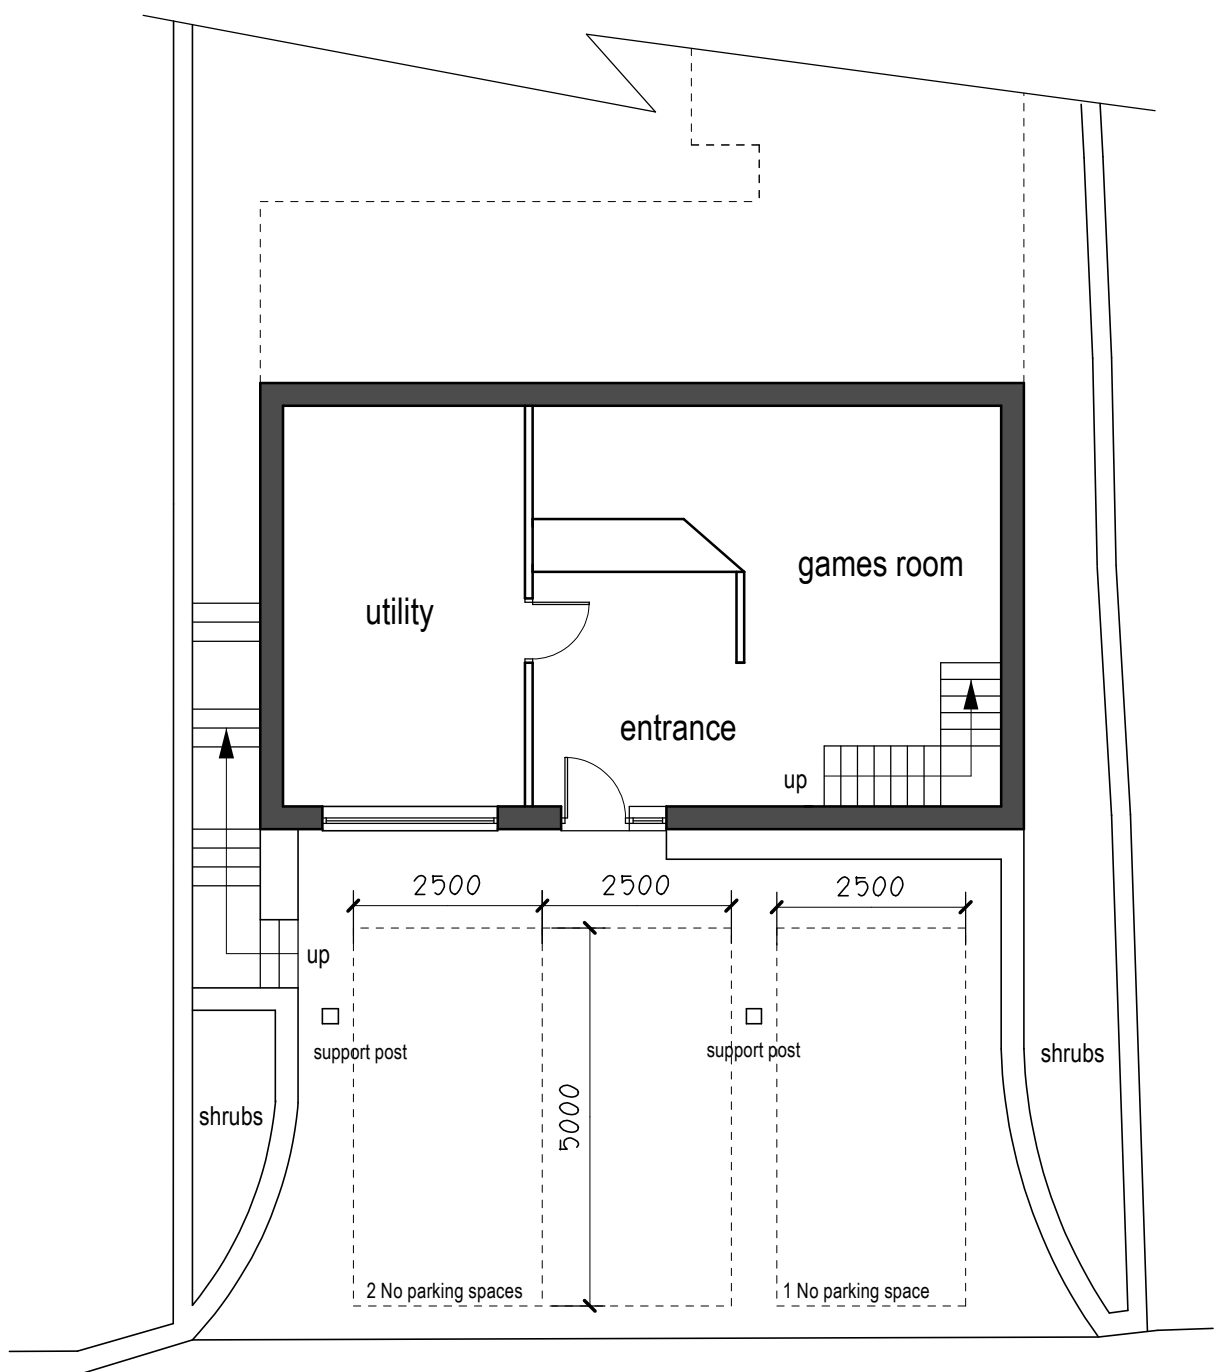

Proposed ground floor layout (1:100)

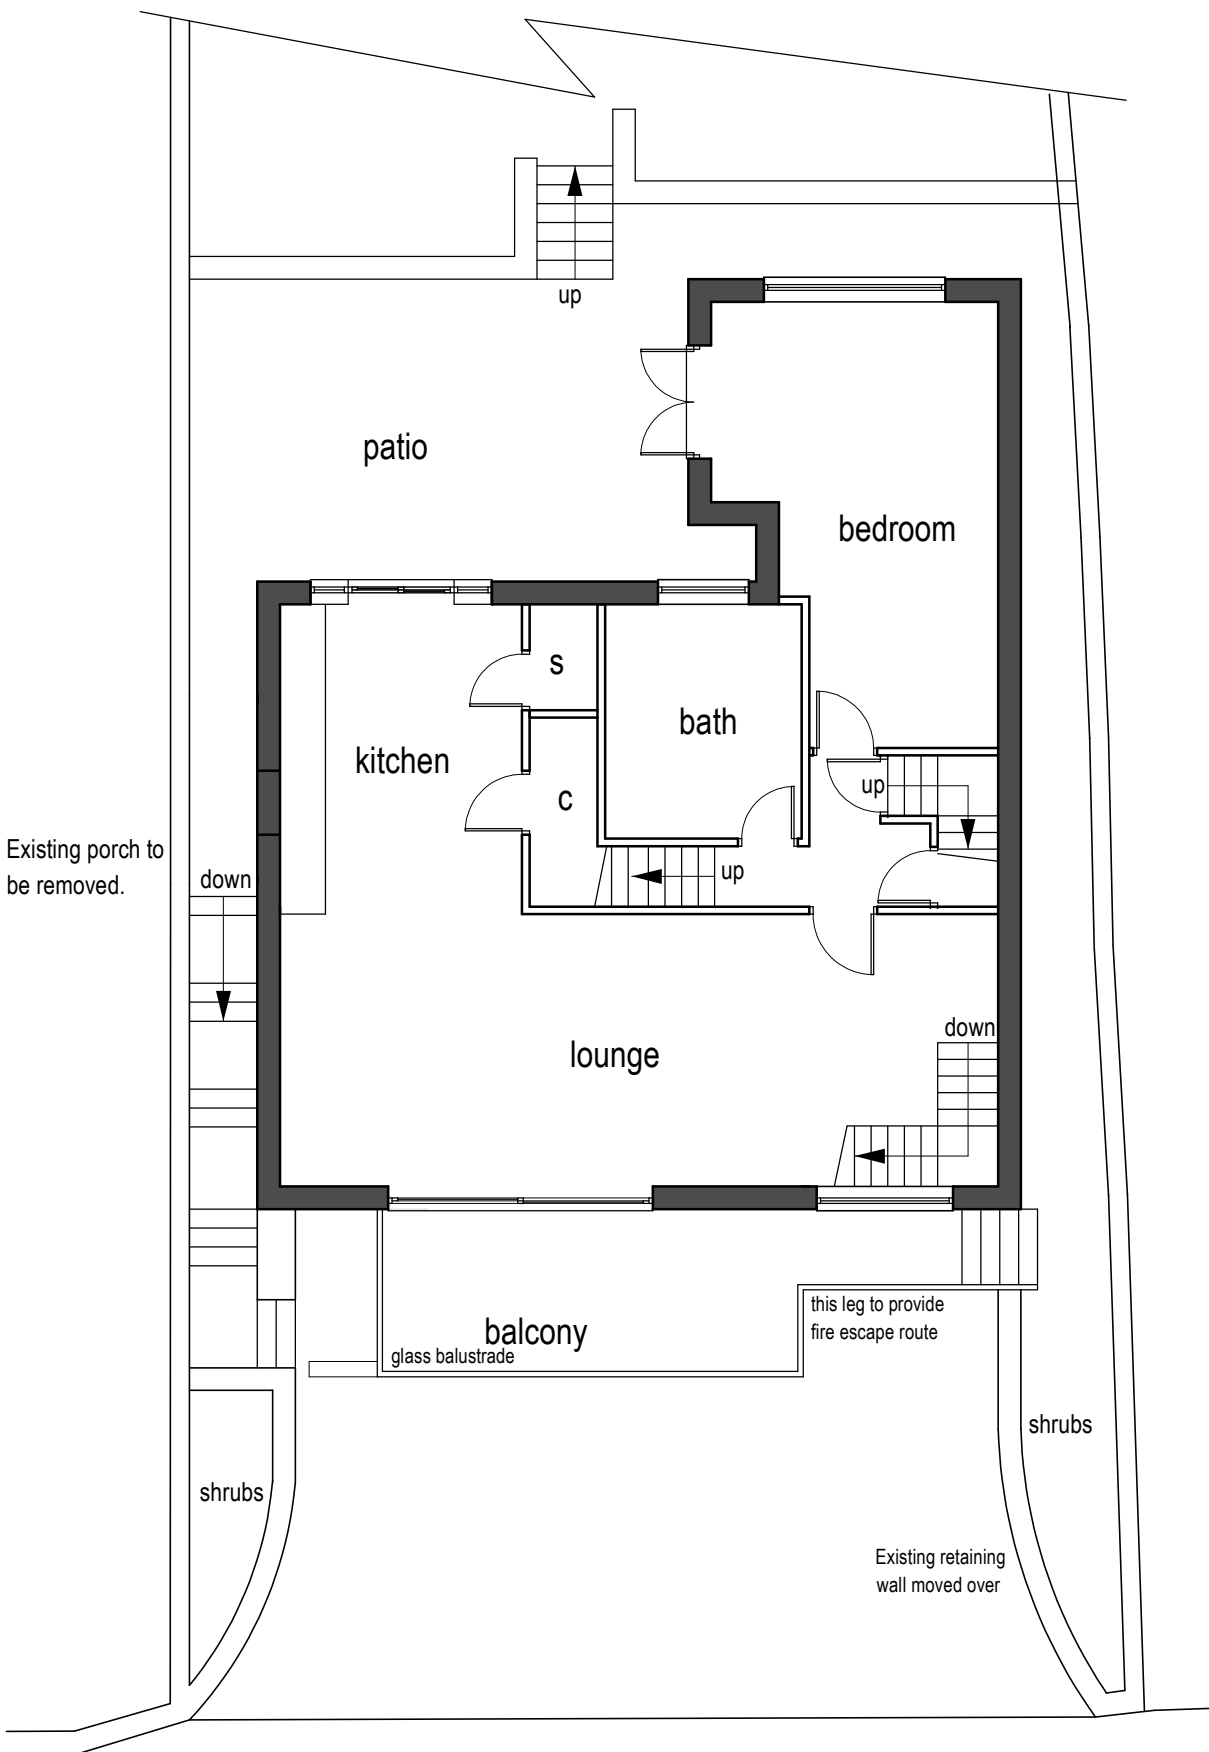

Proposed first floor layout (1:100)

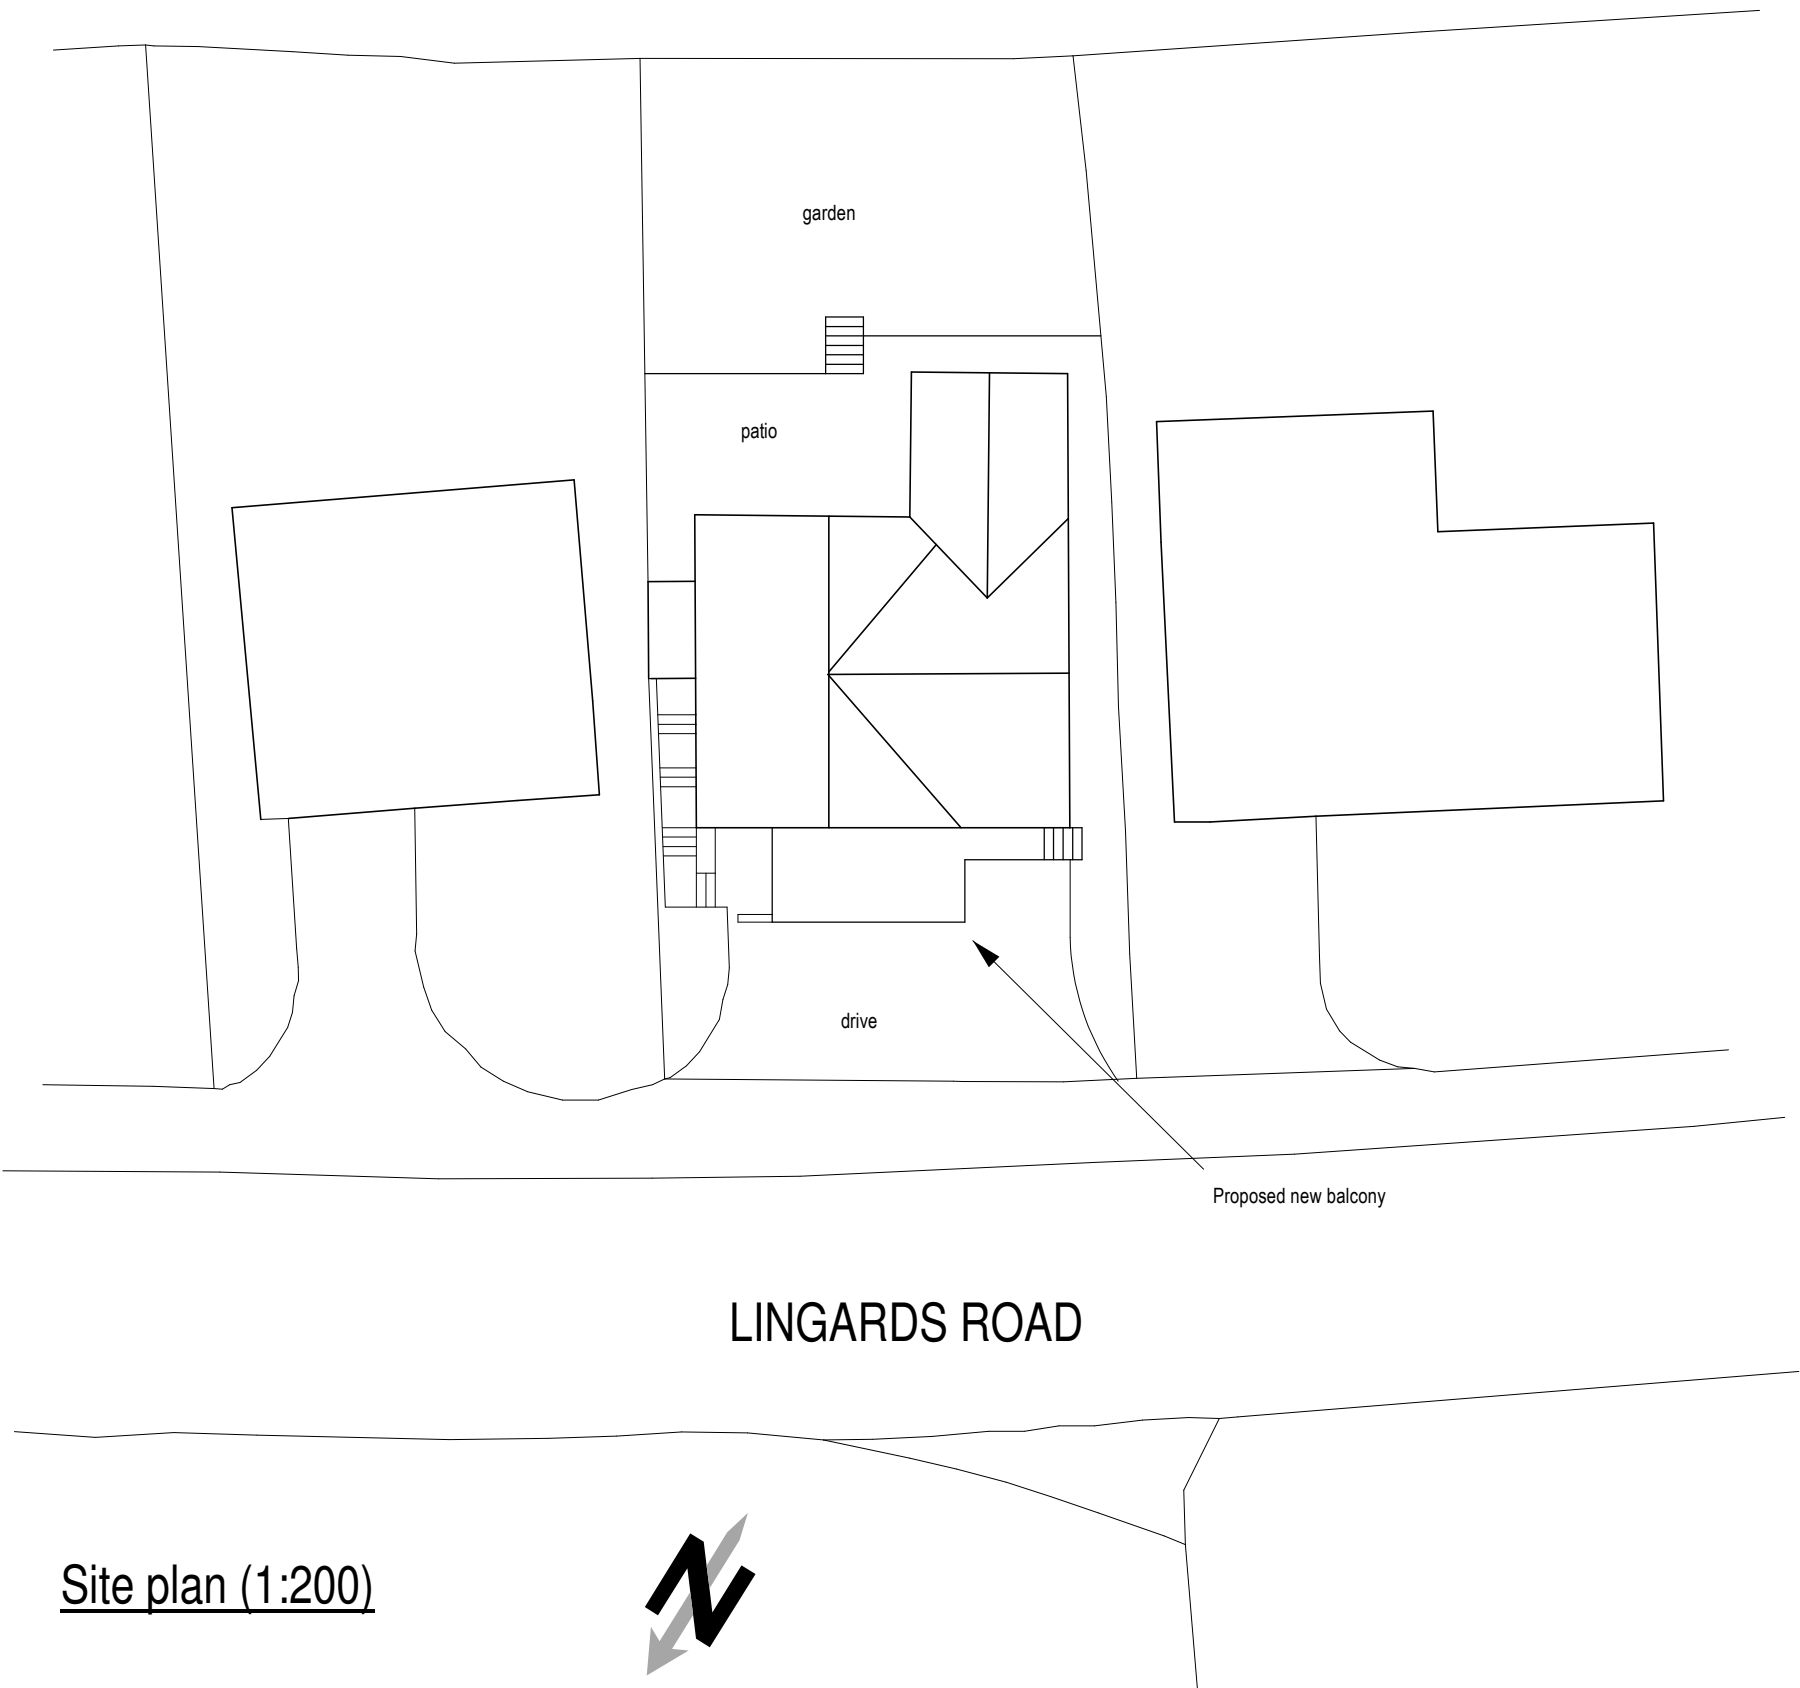

Site plan (1:200)

Rev F 11/05/2021 Terrace reduced in width and screen added.
Rev E 28/04/2021 Amended following comments from planning officer.
Rev D 20/01/2021 Dimensions added to parking bays.
Rev C 24/12/2020 Amended following comments from planning officer.
Rev B 19/11/2020 Terrace extended to right hand side.
Rev A 07/10/2020 LGF layout corrected.



Colne Valley Design
8 Meadow Lane
Slaithwaite
Huddersfield HD7 5EX

Tel: 01484 842097
Mobile: 07867 803312
E-mail: mitchell@sbhomes.co.uk

Proprietor: S.A. Mitchell (ACIOB)

Project
Proposed terrace.

For
Mr & Mrs R Ainley.

Address
90 Lingards Road
Slaithwaite
HD7 5HY.

Title
Proposed layouts and elevations.

Job No. 20 J 56.	Drawing number 02 E.	Date May 2020.
---------------------	-------------------------	-------------------