




PROPOSED FRONT ELEVATION




PROPOSED SIDE ELEVATION




PROPOSED REAR ELEVATION

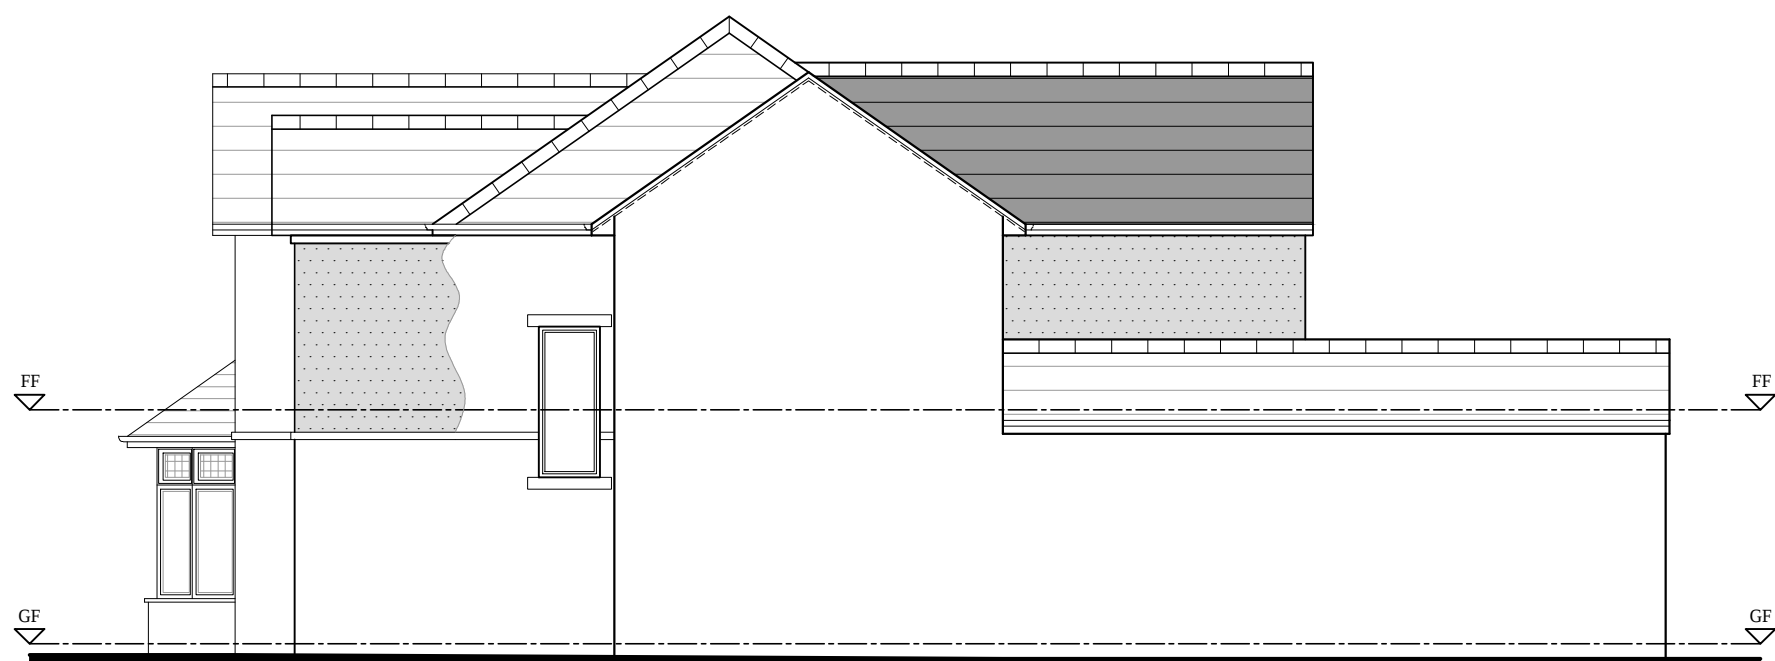


PROPOSED SIDE ELEVATION

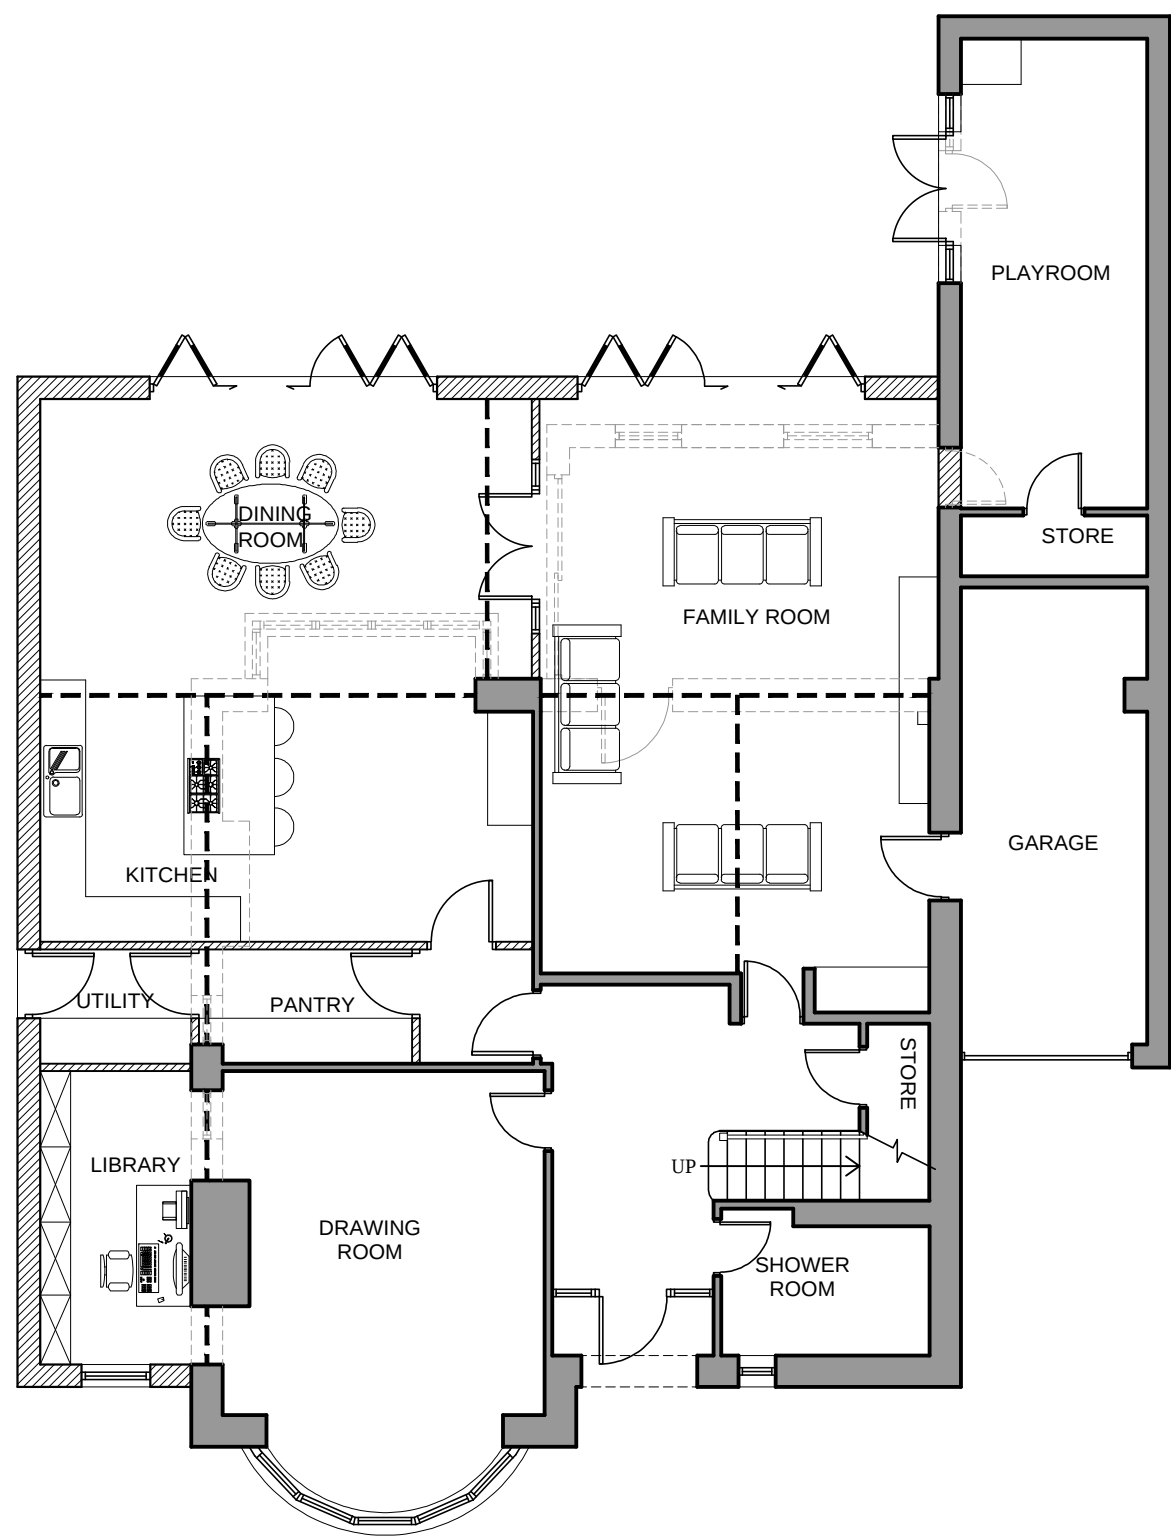

PROPOSED GROUND FLOOR PLAN

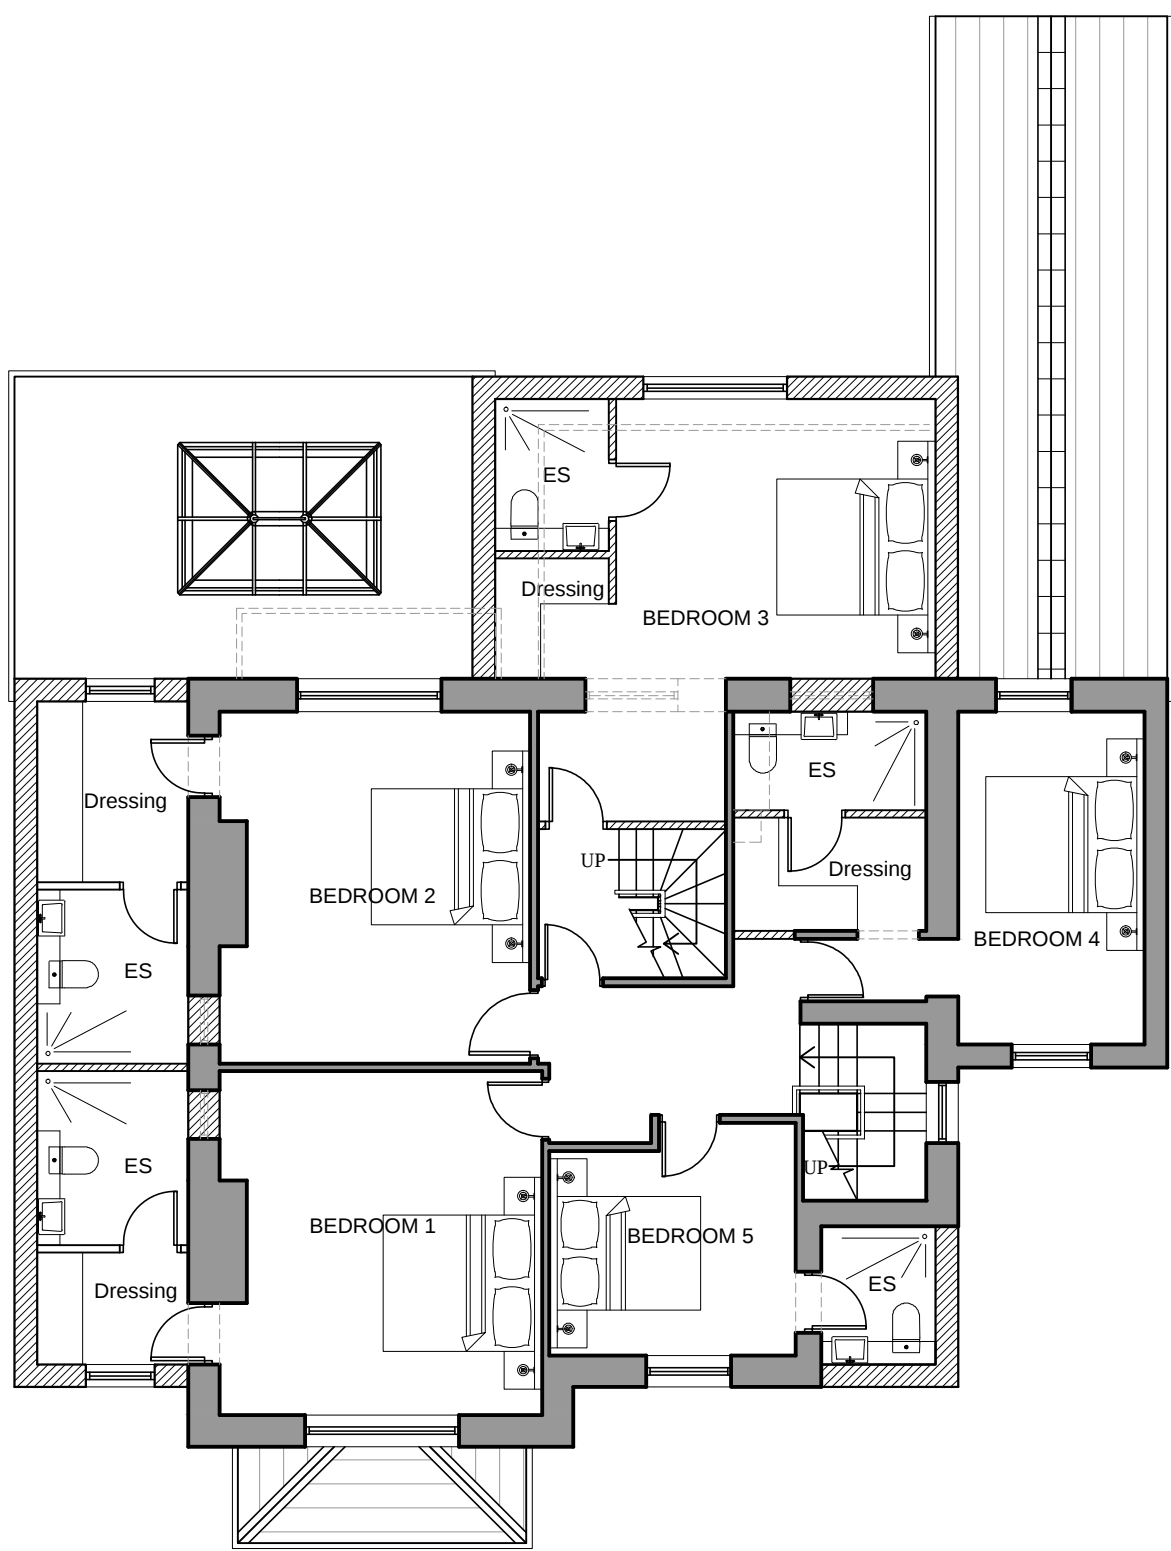

PROPOSED FIRST FLOOR PLAN

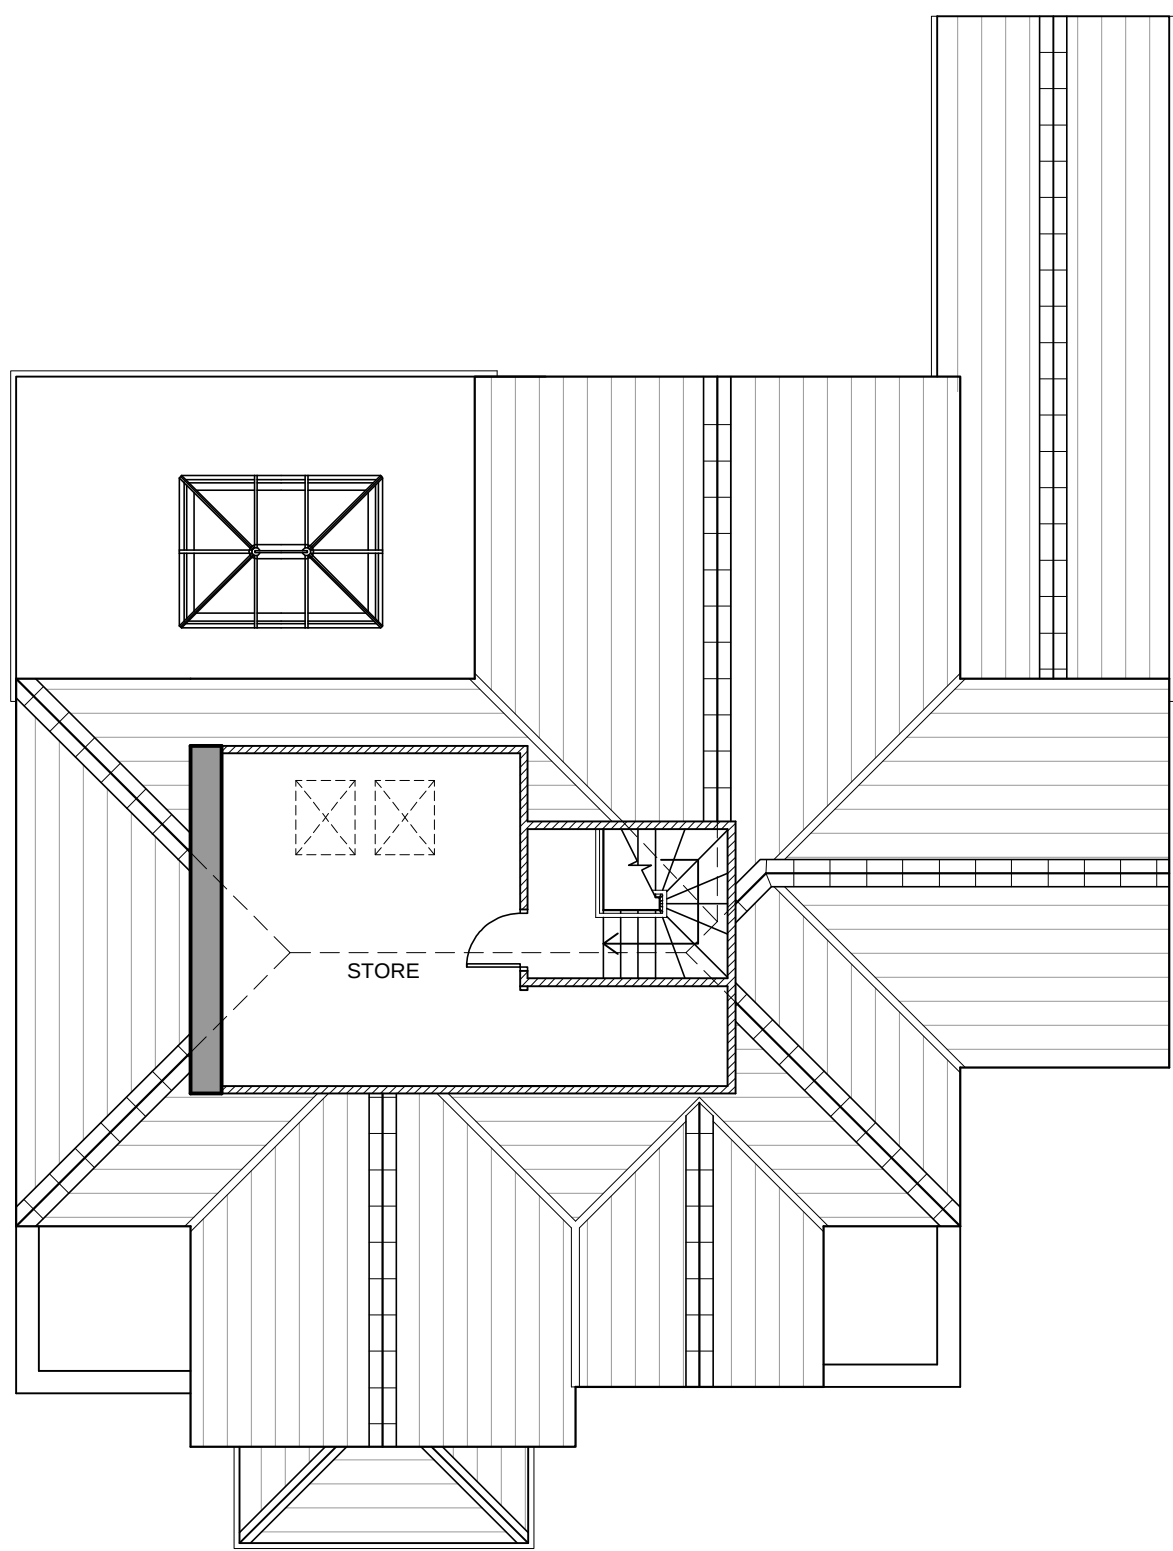

PROPOSED SECOND FLOOR PLAN

Only figured dimensions should be used.  
Scaled dimensions should be checked with the Designer.  
This drawing together with the design, is the property and copyright of the Designer and must not be reproduced without written permission

PLANNING

Rev. B Plans updated to suit Client's comments. 04.06.20 JA  
Rev. A Plans updated to suit Client's comments. 30.05.20 JA

Revision:



**S&A**  
Architectural Services

info@sandaarchitectural.com 07414 044040  
www.sandaarchitectural.com  
276 Yorkshire Street, Rochdale, OL16 2DR

CLIENT:  
MR P GREWAL

JOB TITLE:  
9 LE MERCHANTS AVENUE,  
HUDDERSFIELD

DRAWING TITLE:  
PLANS & ELEVATIONS  
AS PROPOSED

|                 |                   |
|-----------------|-------------------|
| DRAWN: JA       | DATE: MAY 2020    |
| CHECKED: JA     | SCALE: 1:100 @ A1 |
| DRAWING NUMBER: | 1901 - 01B        |