




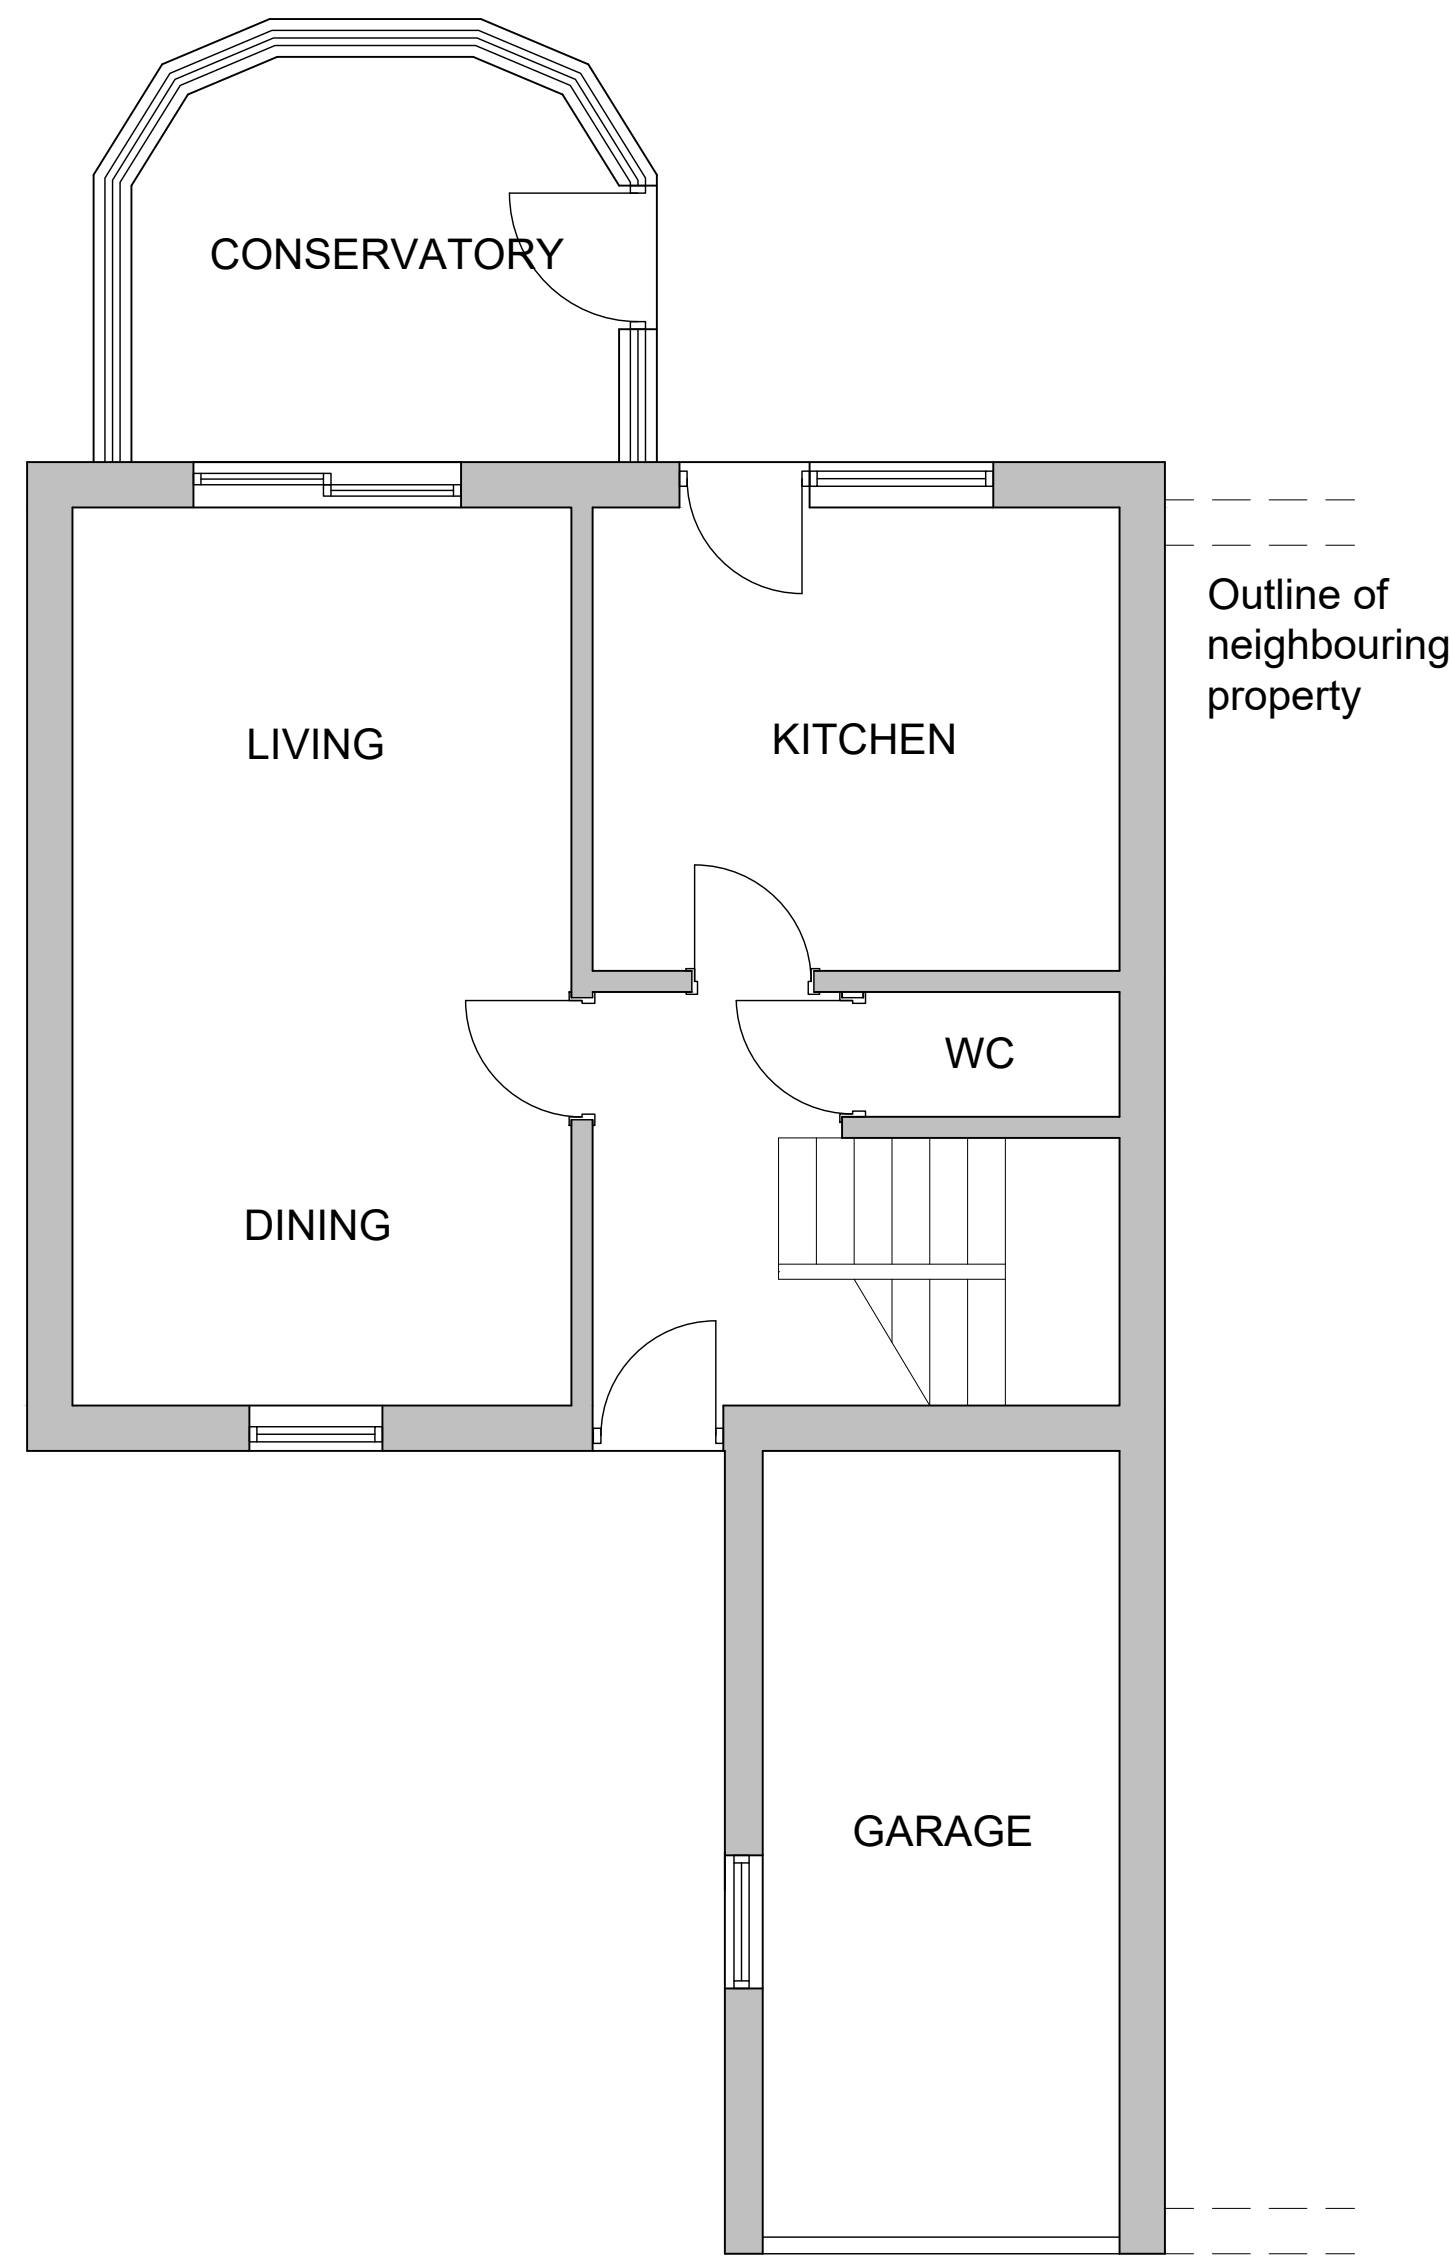


GROUND FLOOR PLAN
1:50

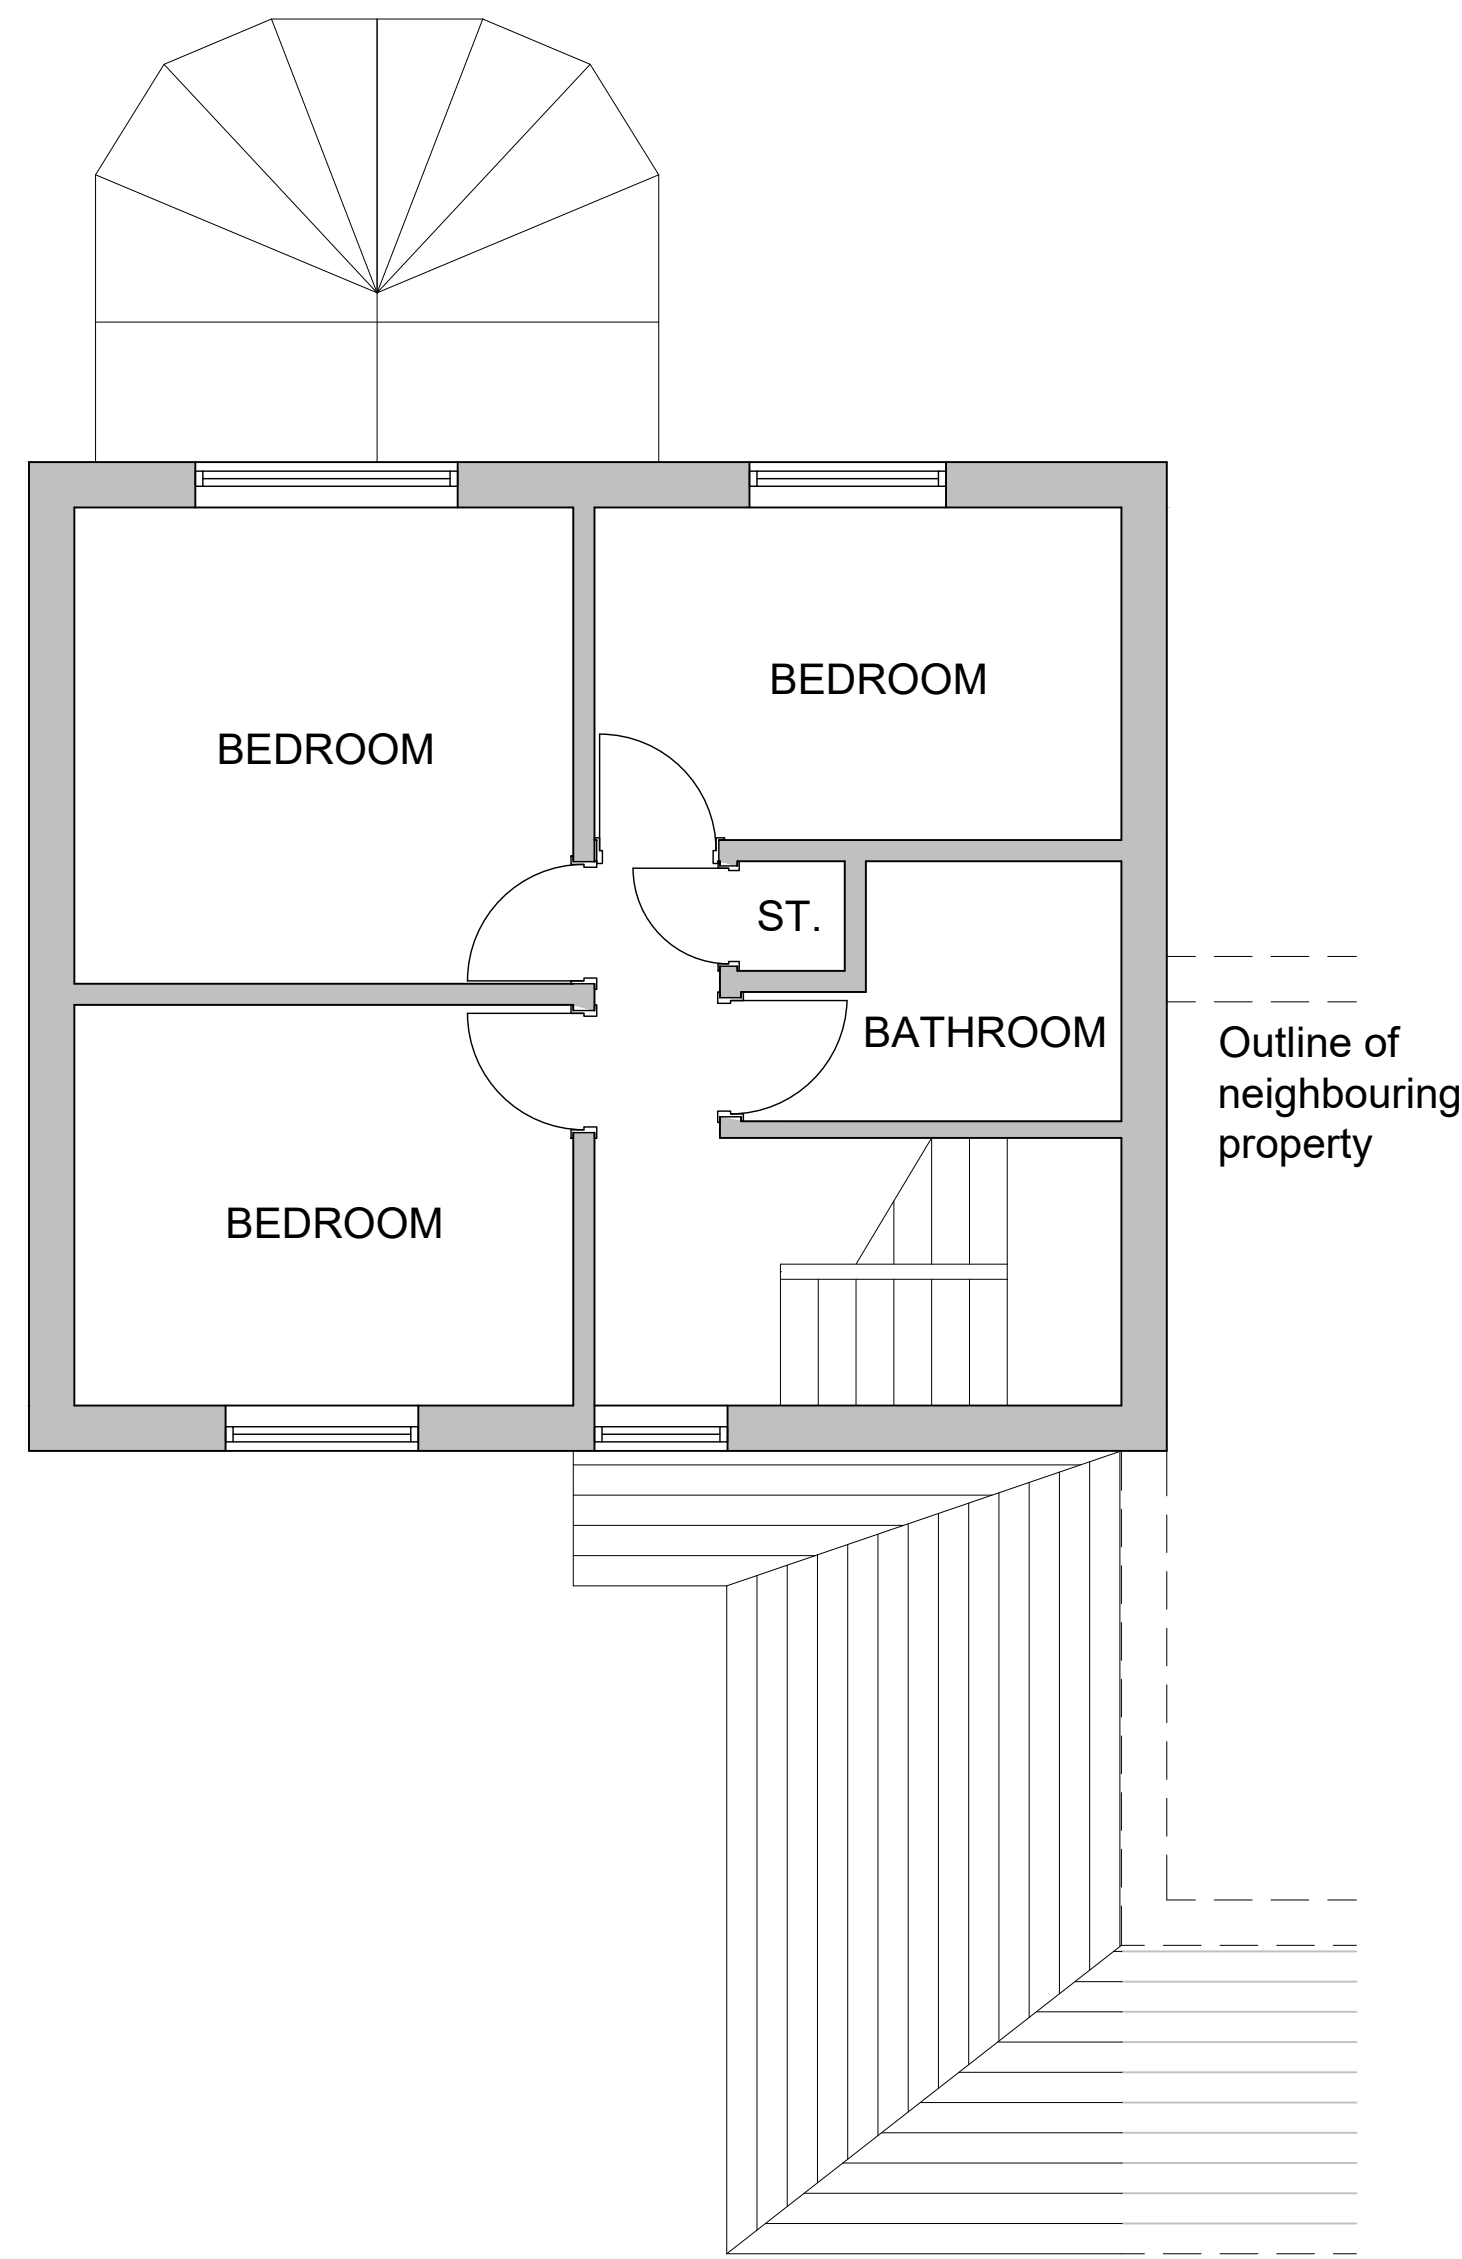

FIRST FLOOR PLAN
1:50

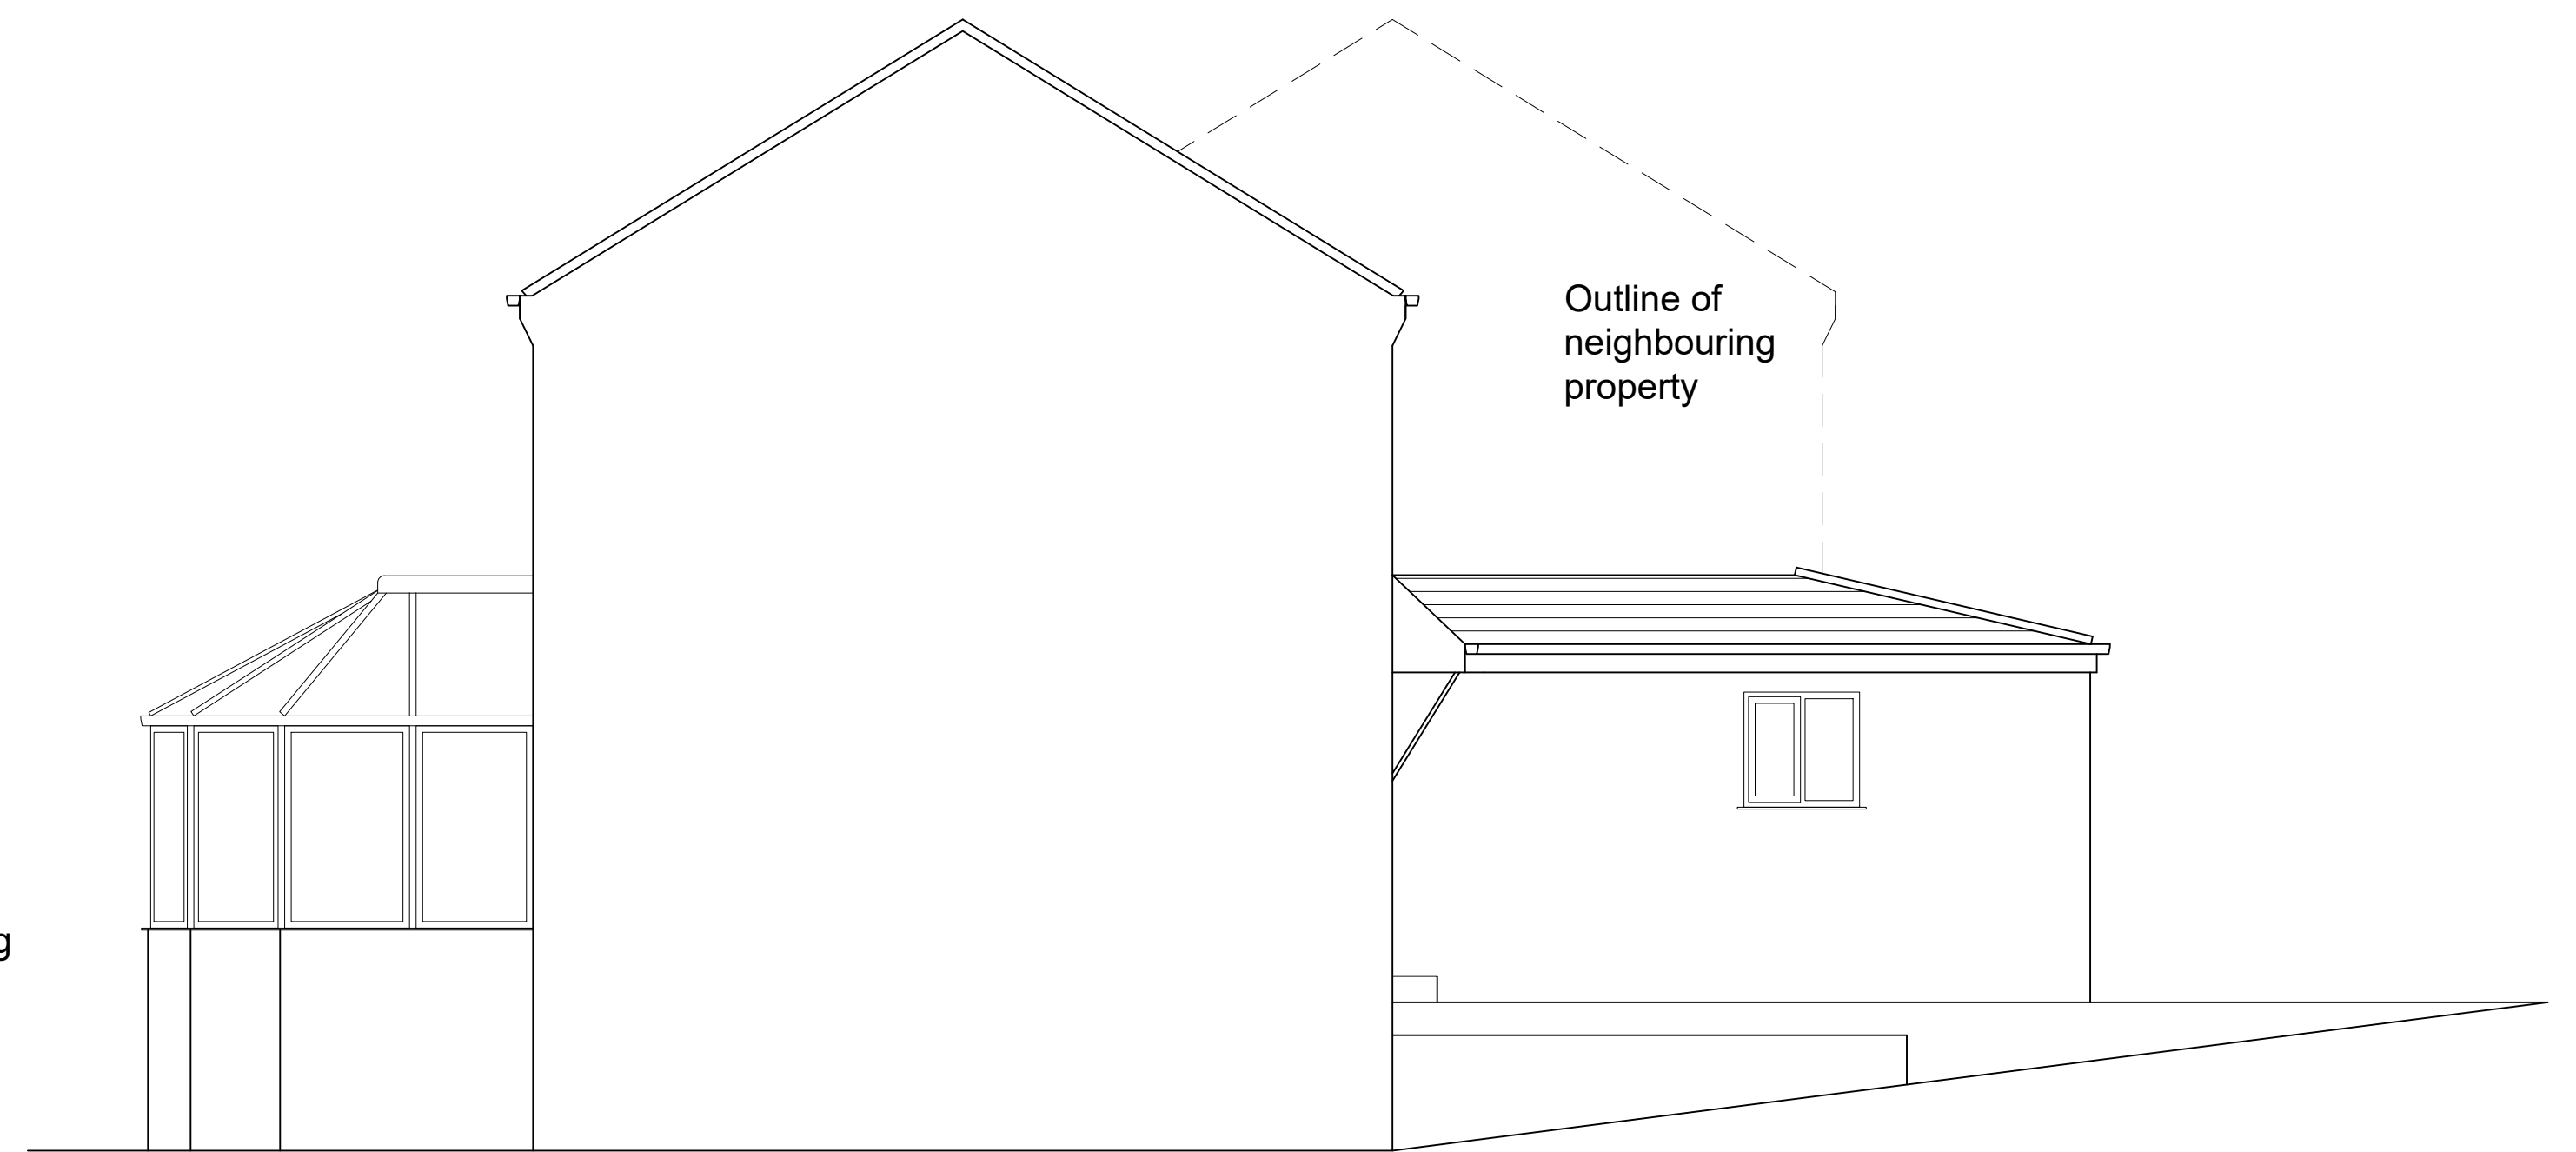

NORTH ELEVATION
1:50

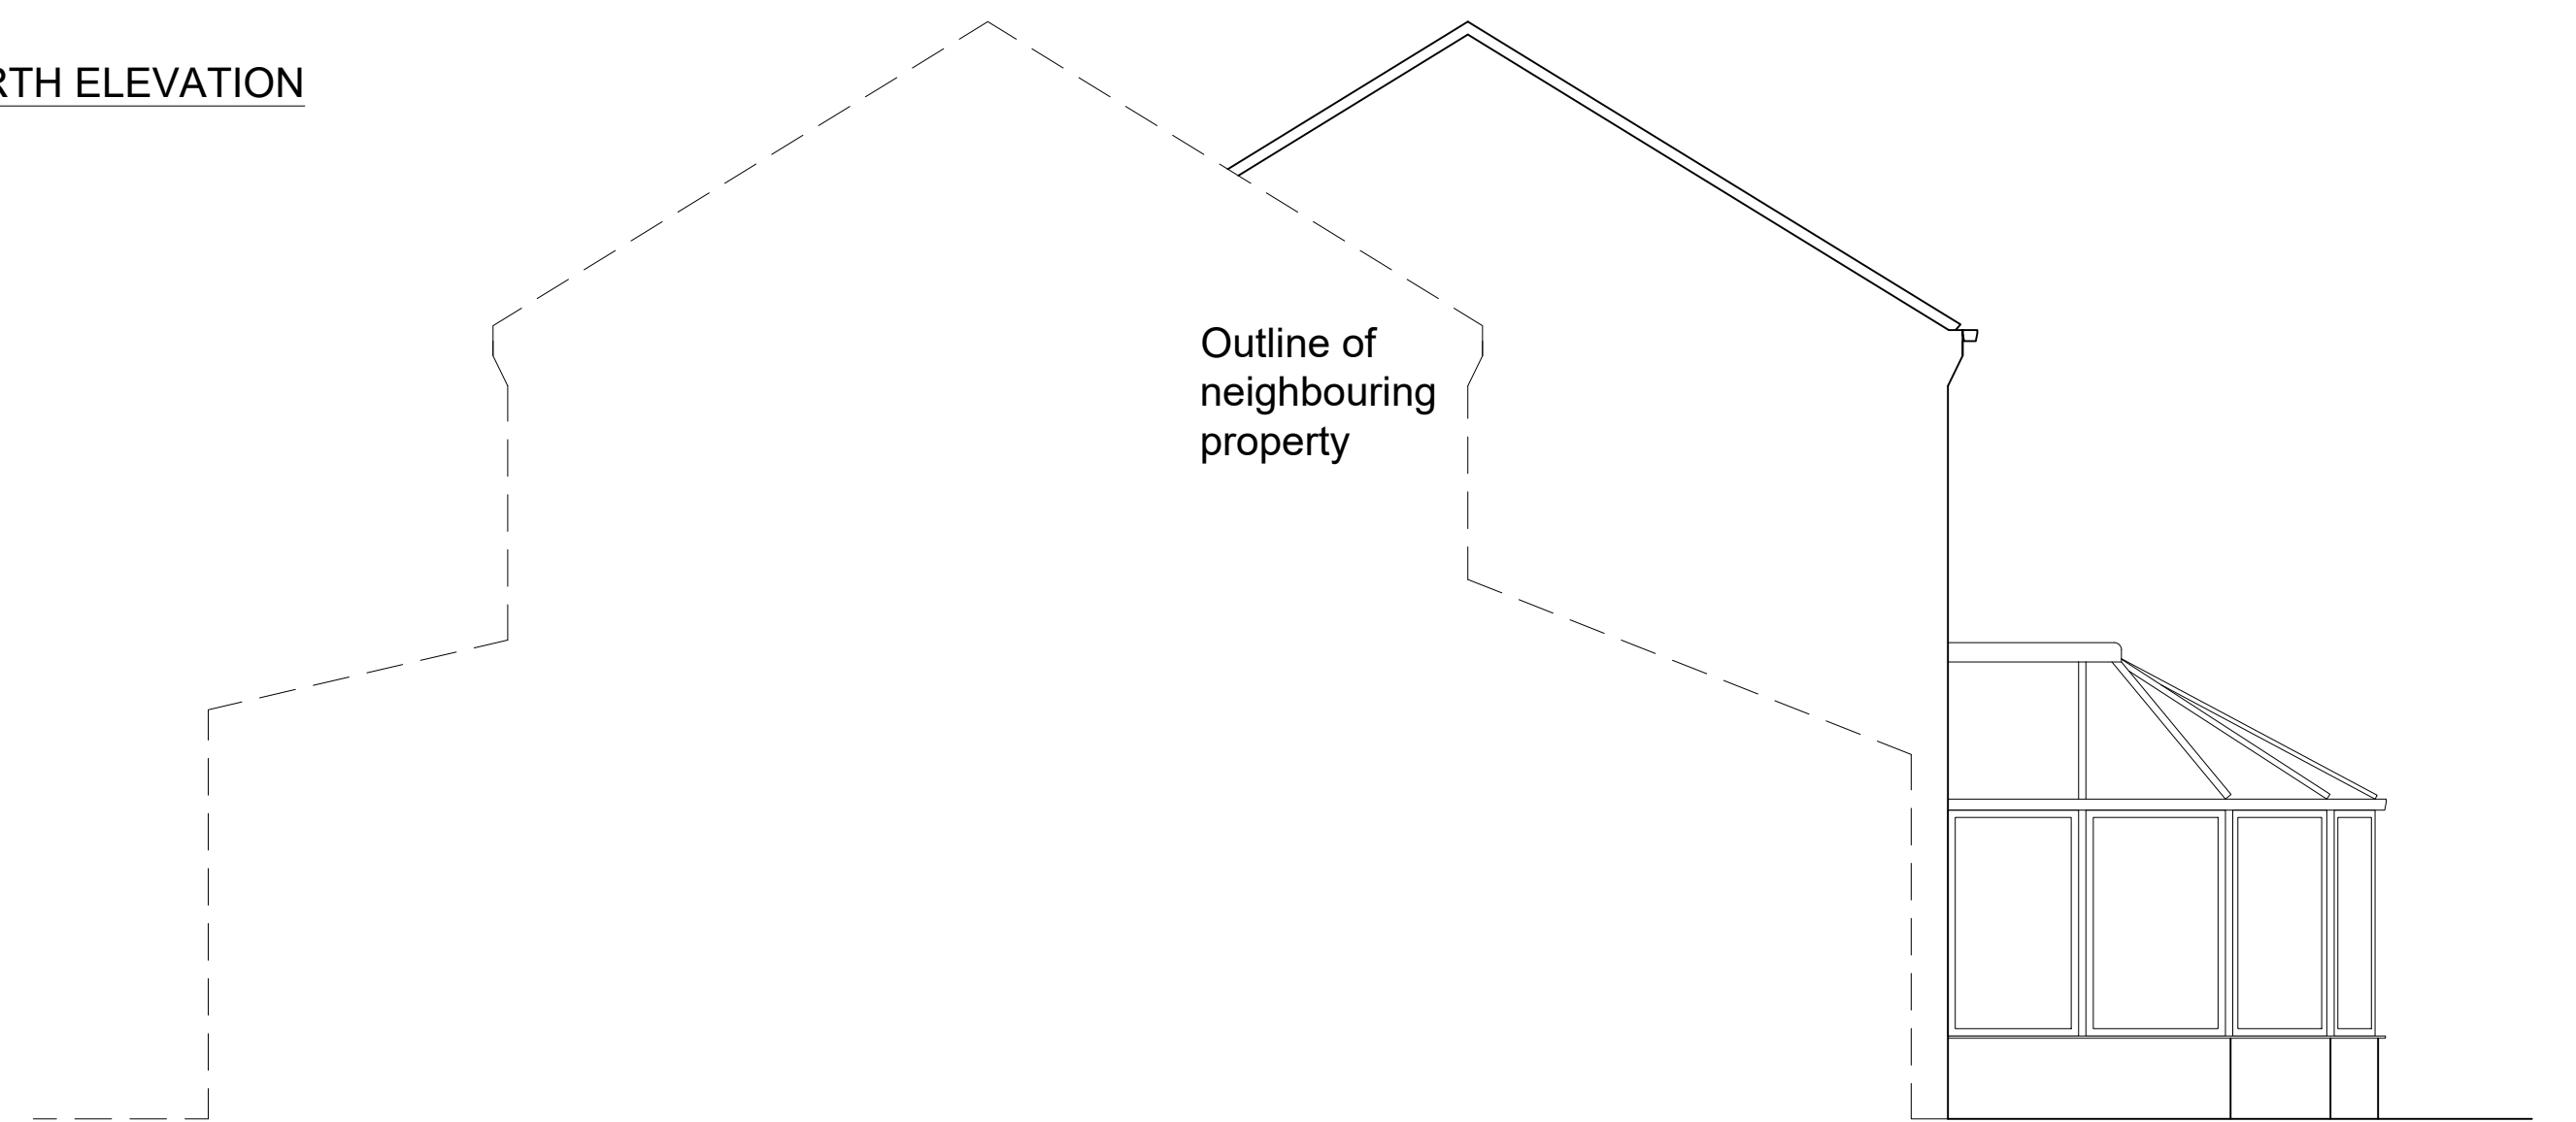


SOUTH ELEVATION
1:50



WEST ELEVATION
1:50



EAST ELEVATION
1:50

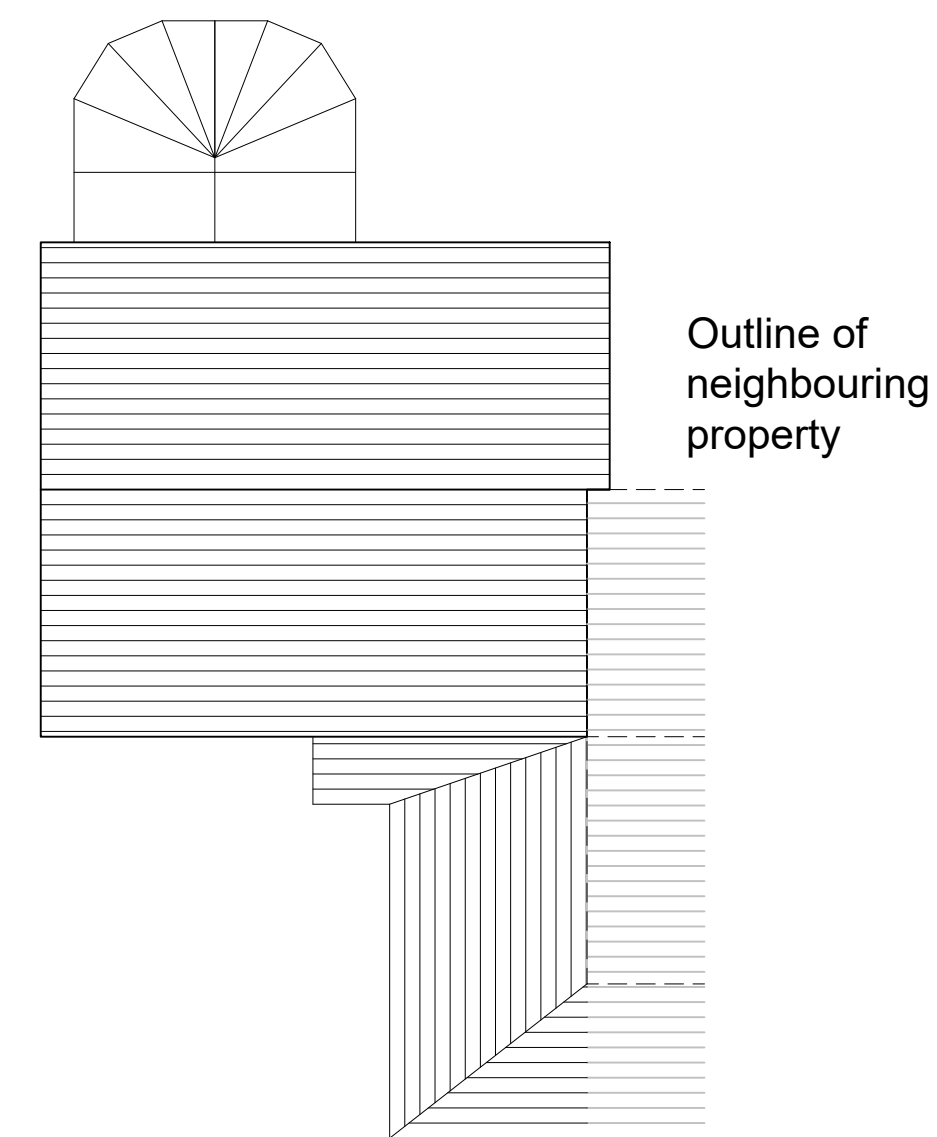

ROOF PLAN
1:100

Applicant: Mr & Mrs Harrison
Address: 27 School Street
Cleckheaton
BD19 6AF
Drawing: Existing Plans & Elevations
Drawing No: EG01