



General Notes


THIS DRAWING HAS BEEN PREPARED FROM SURVEY INFORMATION PROVIDED BY OTHERS AND IS FOR INFORMATION PURPOSES ONLY. DO NOT SCALE FROM DRAWING. USE FIGURED DIMENSIONS ONLY. ALL DIMENSIONS MUST BE CHECKED AND VERIFIED ON SITE PRIOR TO COMMENCEMENT OF WORK AND DESIGNER TO BE NOTIFIED OF ANY DISCREPANCIES.

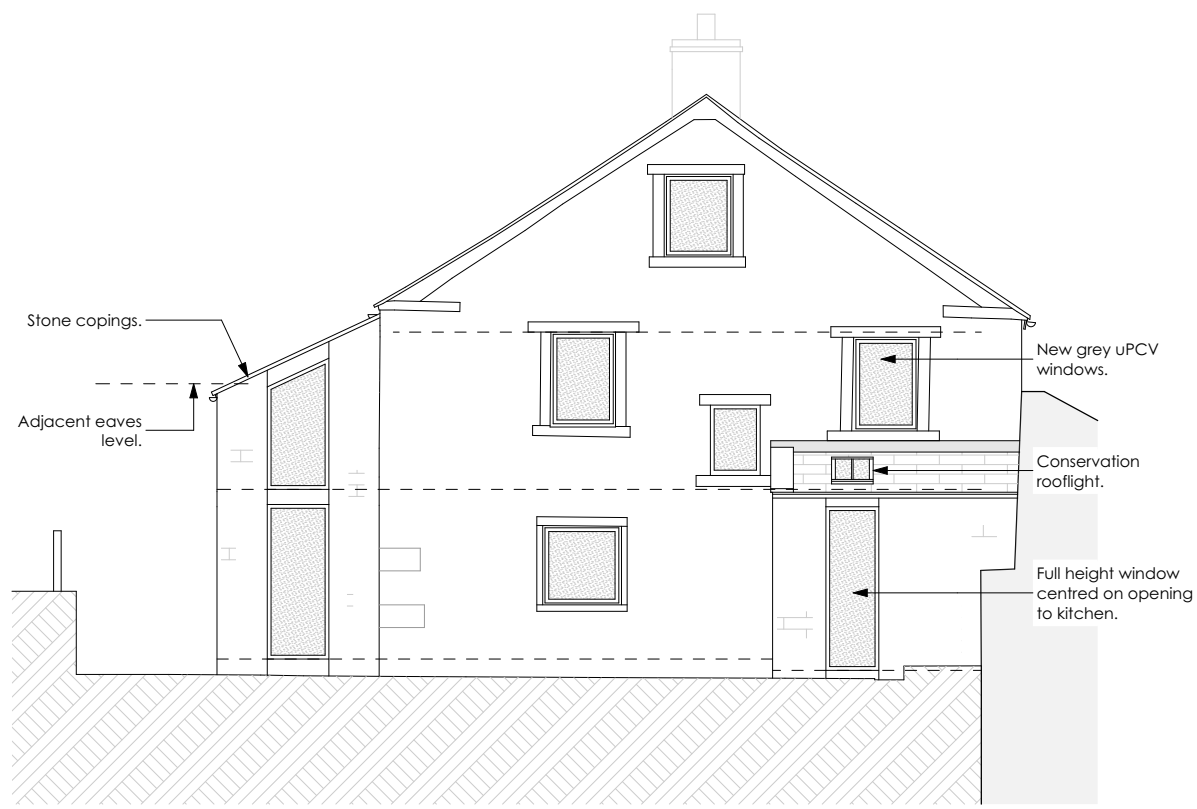


Front Elevation
1:100

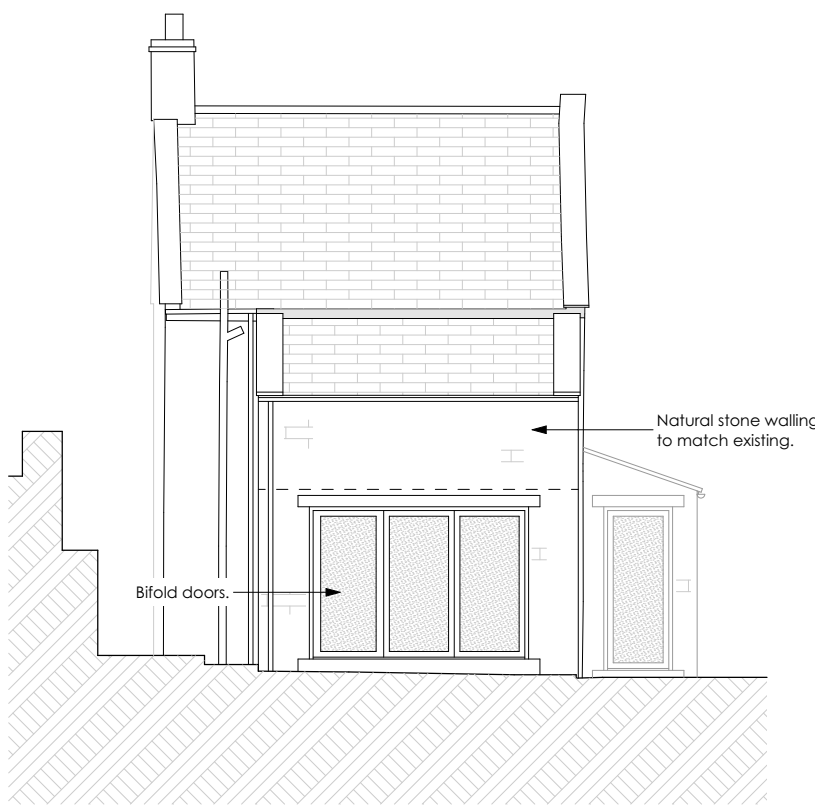


Side Elevation
1:100

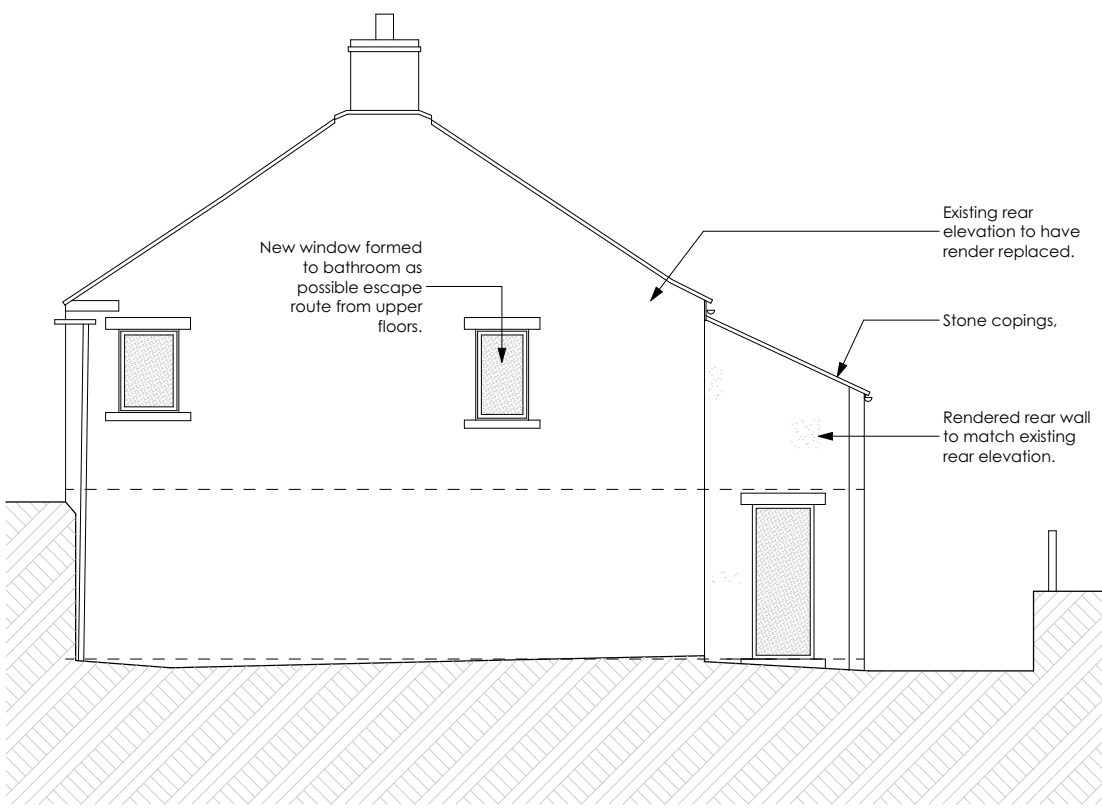

Rear Elevation
1:100

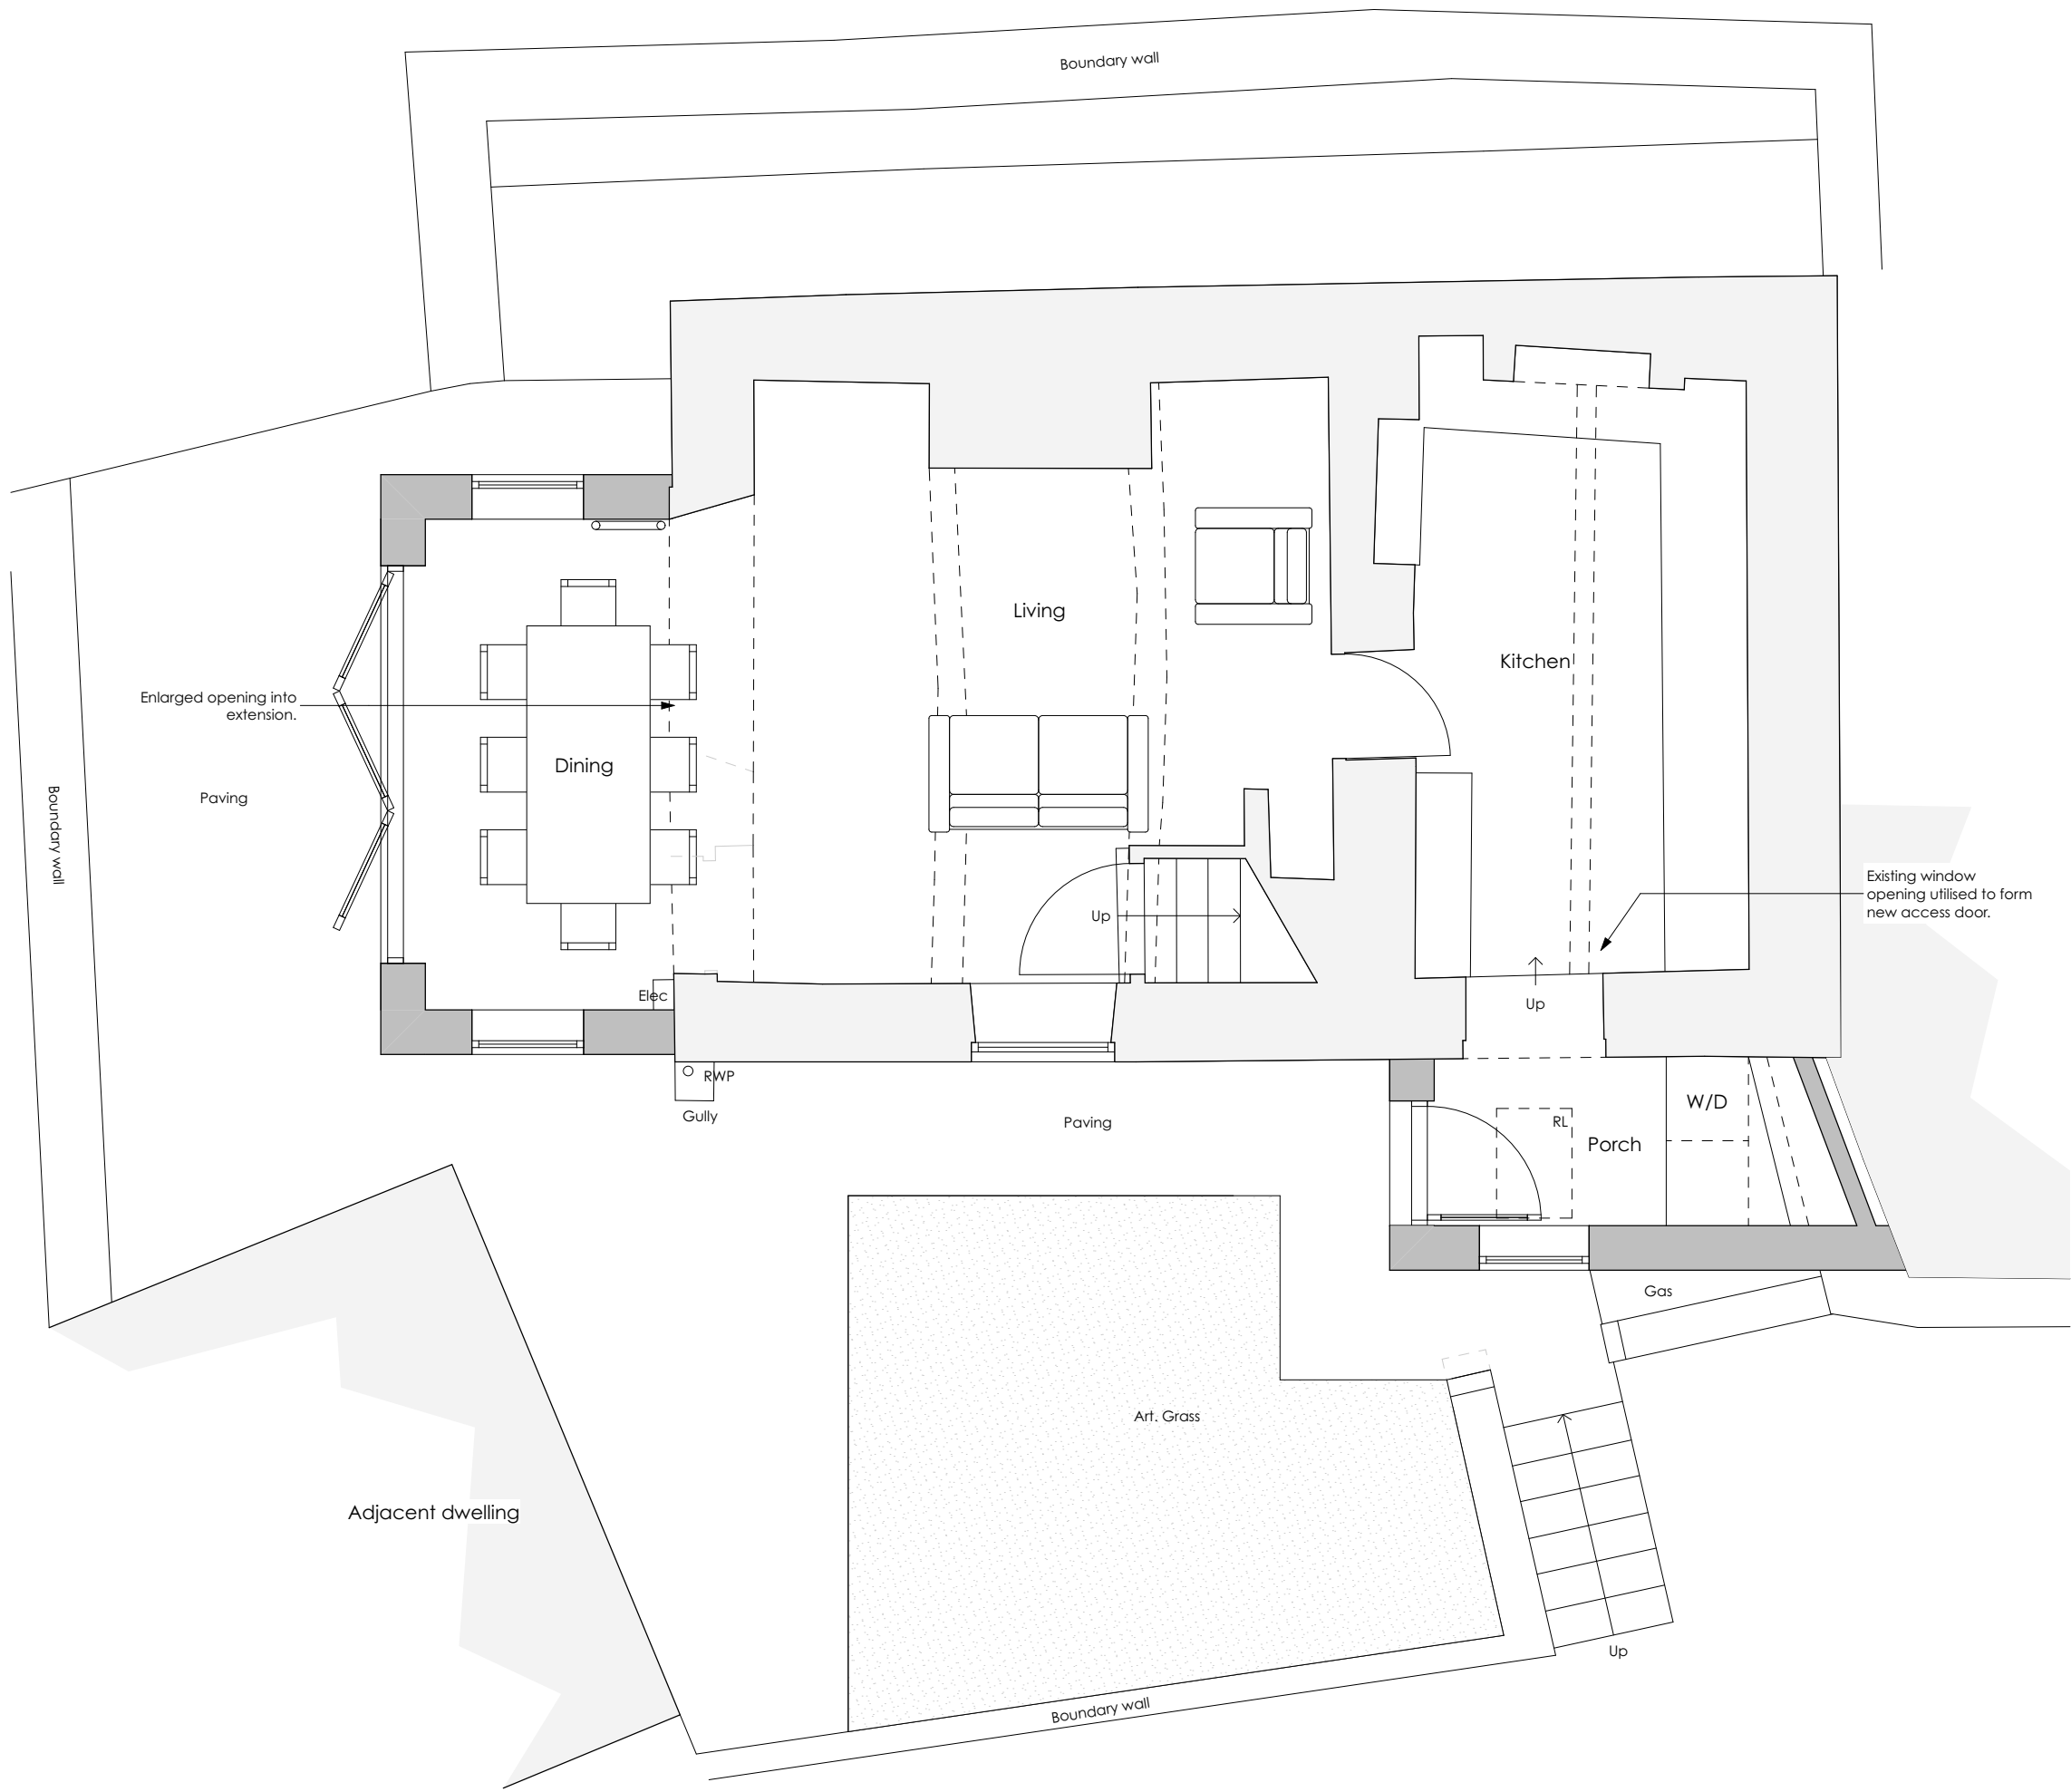

Ground Floor
1:50

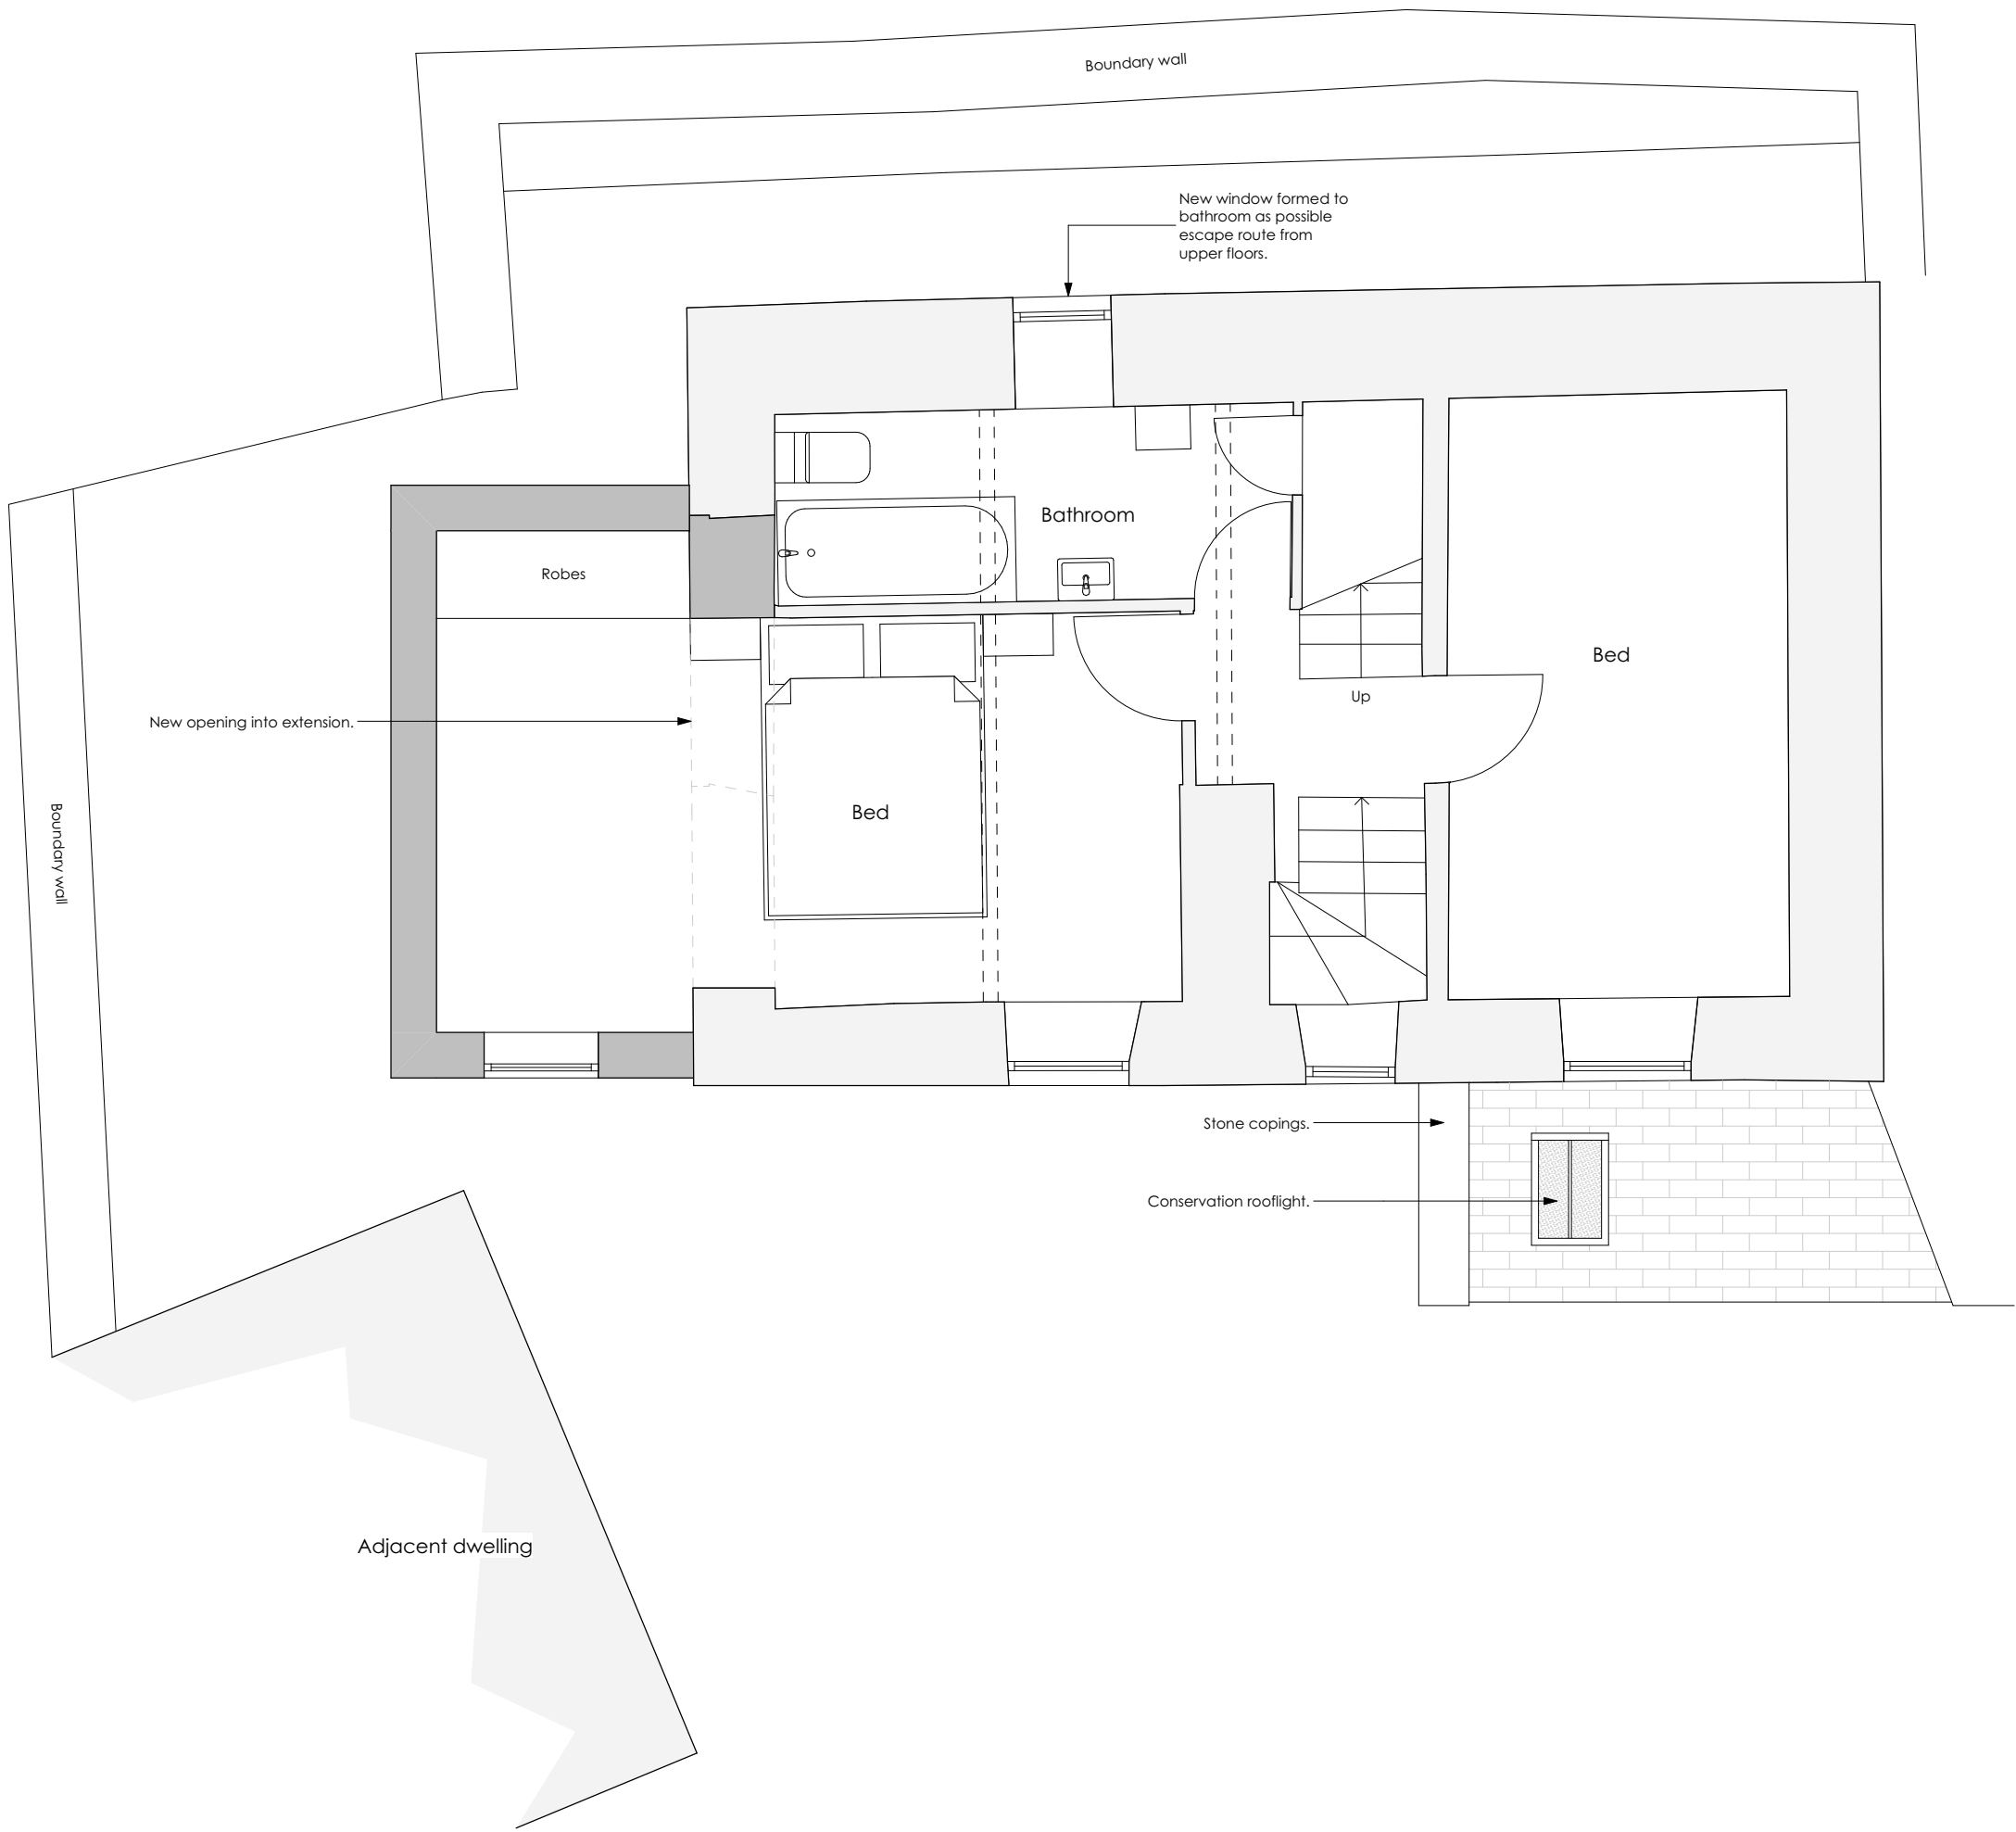

First Floor
1:50

Revision	Description	Issued	Checked	Date
A	Note added regarding opening to kitchen.			11/07/2020

Client: Mr & Mrs Mawdsley
Project: 69 Town Gate, Hepworth, Holmfirth
Drawing: Scheme As Proposed

Drawing Status:

PLANNING

Date:	Scale @ A1:	Drawn by:
JUN 20	1:50/100	AB
Project No:	Drawing No:	Revision:
142	(0-) 02	A