


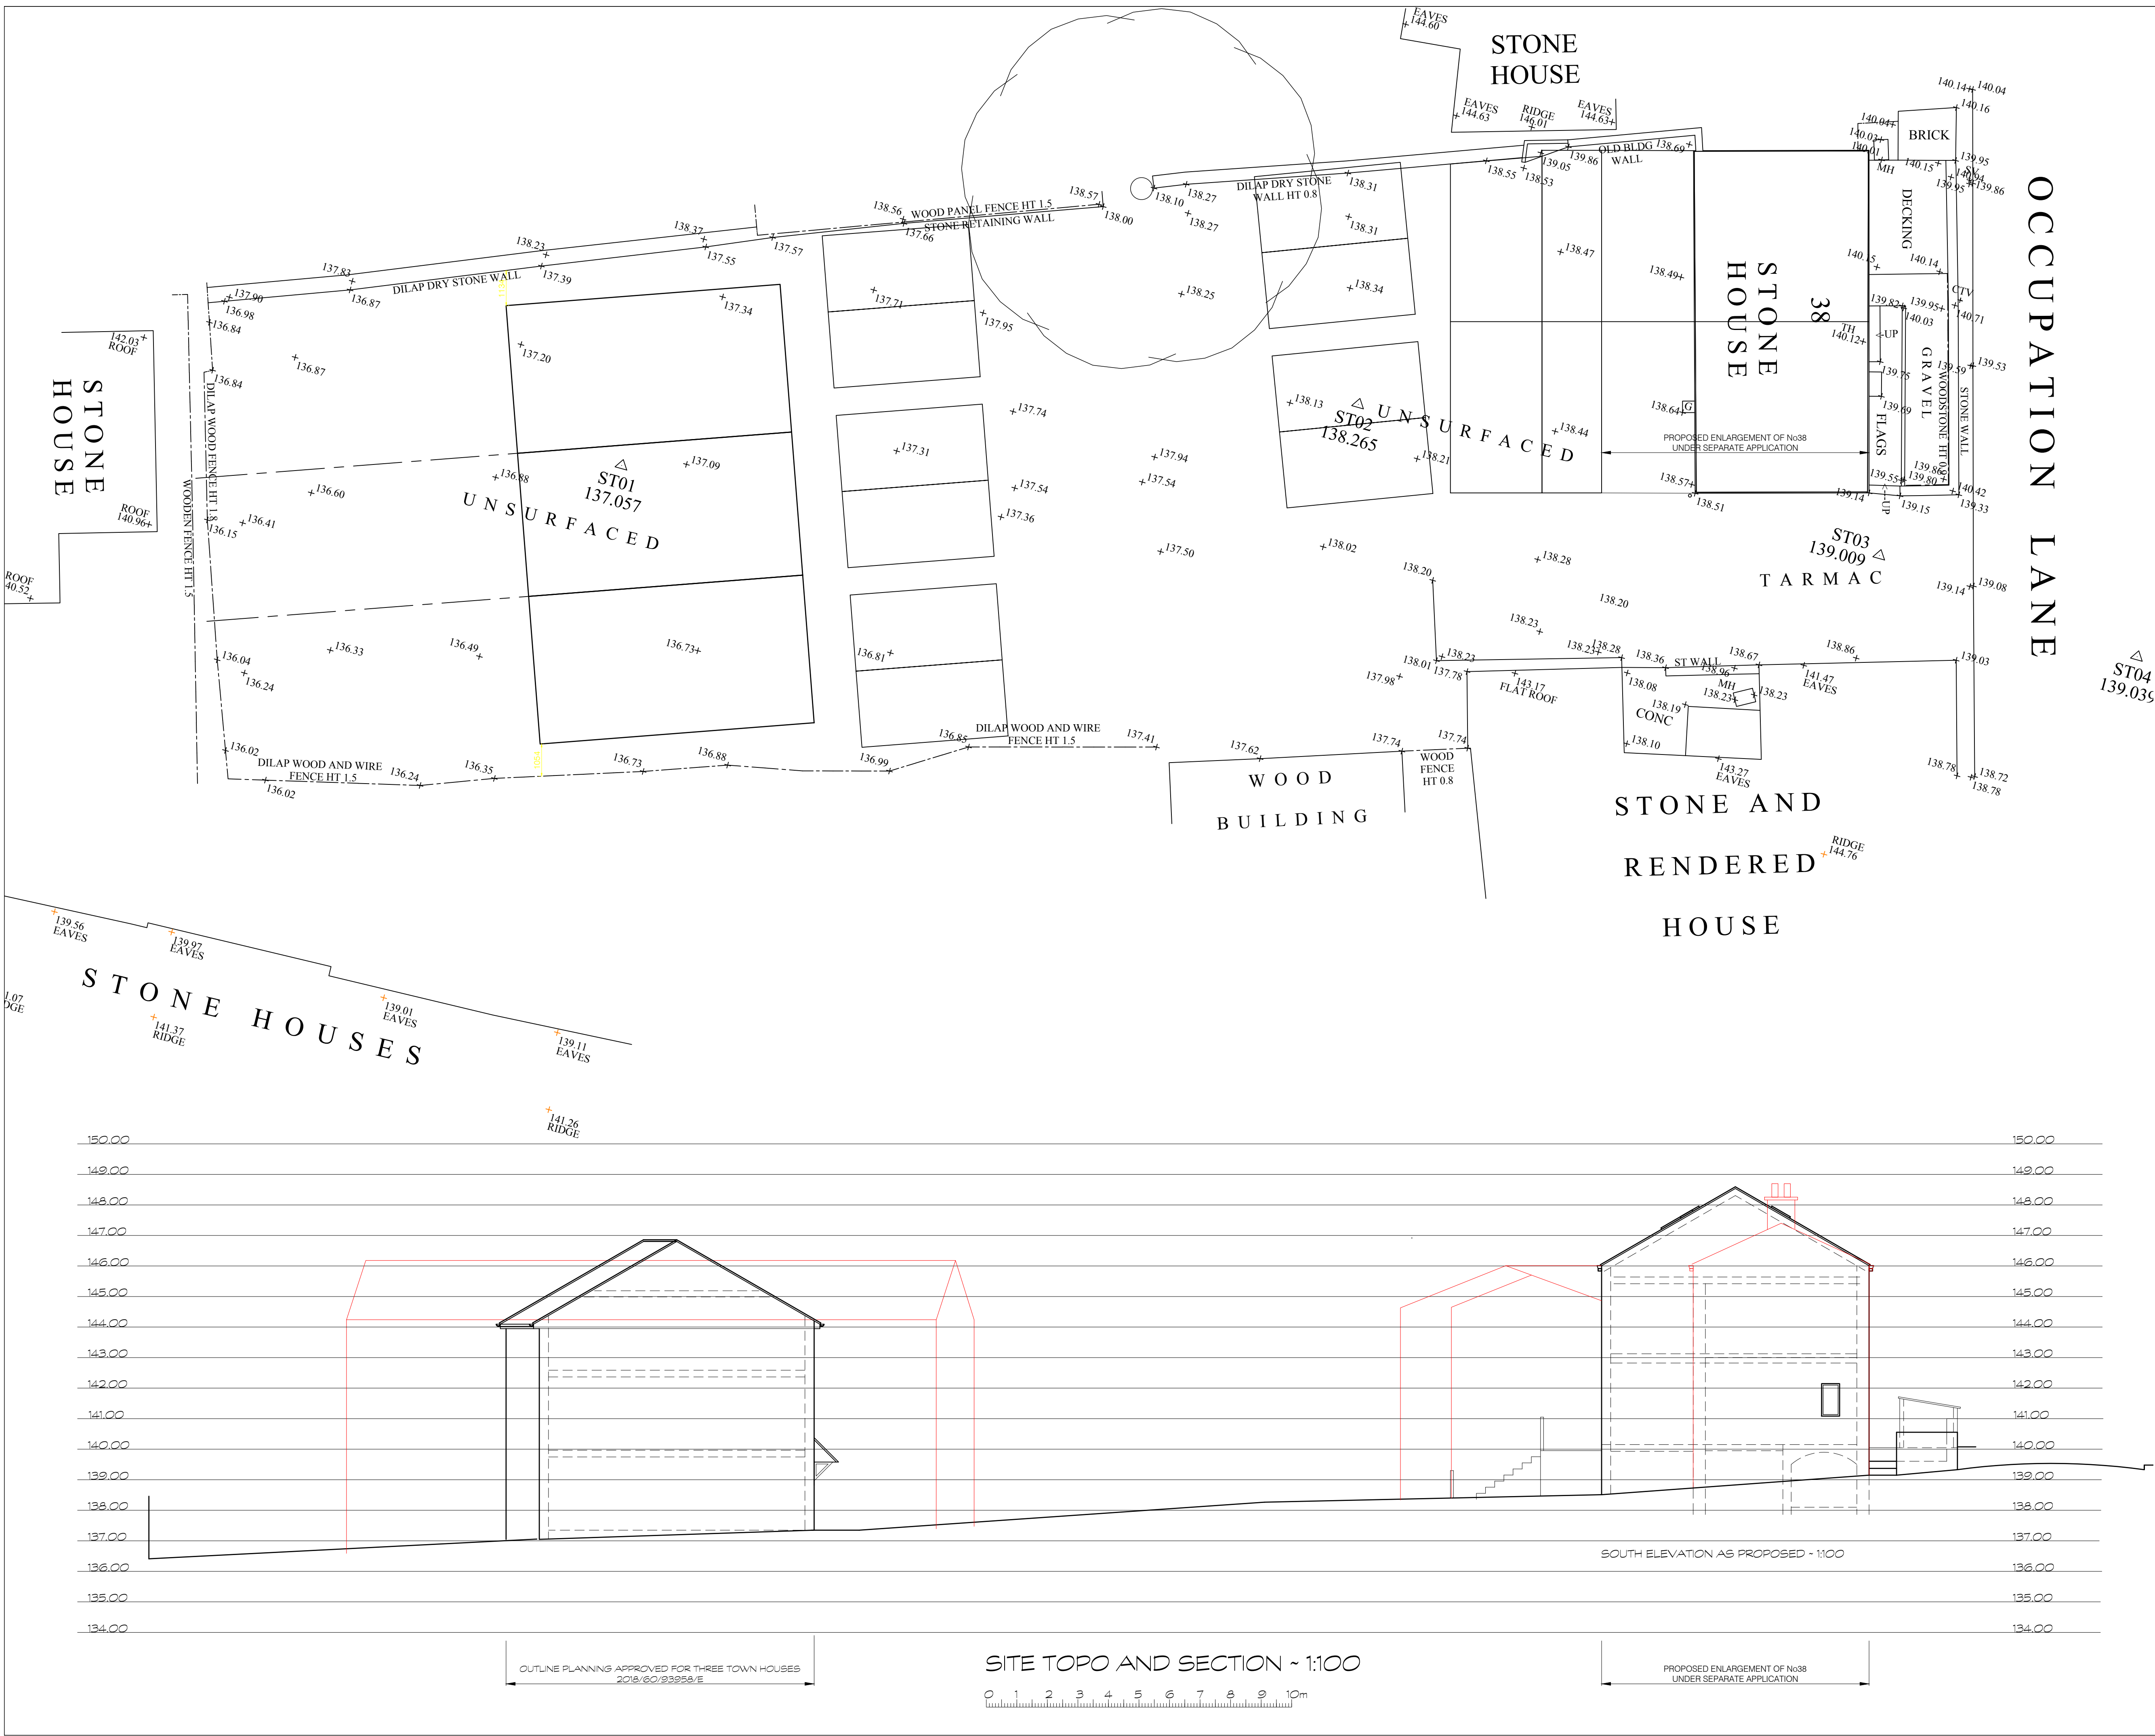

DO NOT SCALE IF IN DOUBT ASK

No part of this drawing may be reproduced without prior written permission from J M H Design. J M H Design reserves all copyrights on its designs. THIS DRAWING IS INTENDED FOR PLANNING AND BUILDING REGULATION SUBMISSIONS ONLY - AND SHOULD NOT BE USED AS A WORKING DRAWING FOR BUILDING PURPOSES. BOUNDARIES, ANGLES & DIMENSIONS ARE TO BE CHECKED ON SITE BY THE MAIN CONTRACTOR PRIOR TO COMMENCEMENT OF WORKS.

CDM Regulations
Contractor to comply fully with managing for Health and Safety: Construction (Design and Management Regulations 2015)



REV DETAILS DATE INITIAL

PROJECT CONVERSION OF 38 OCCUPATION LANE
DEWSBURY WF13 4BP
TO TWO DWELLINGS
CLIENT CLAYTON STARKEY
9 PLATT SQUARE
CLECKHEATON BD19 4NU
TITLE TOPO SITE PLAN / SECTION

DRG No. CS2-03 SCALE 1:100 @ A1
DRN BY M.H DATE 15/04/20

jmh.design
architectural & interior consultants

Poplar Studios, 12 Liversedge Hall Lane,
Liversedge, West Yorkshire, WF15 7DB

t: 01924 518 592
e: info@jmhdesign.co.uk