



DO NOT SCALE IF IN DOUBT ASK

No part of this drawing may be reproduced without prior written permission from J M H Design. J M H Design reserves all copyrights on its designs. THIS DRAWING IS INTENDED FOR PLANNING AND BUILDING REGULATION SUBMISSIONS ONLY - AND SHOULD NOT BE USED AS A WORKING DRAWING FOR BUILDING PURPOSES. BOUNDARIES, ANGLES & DIMENSIONS ARE TO BE CHECKED ON SITE BY THE MAIN CONTRACTOR PRIOR TO COMMENCEMENT OF WORKS.

CDM Regulations
Contractor to comply fully with managing for Health and Safety: Construction (Design and Management Regulations 2015)

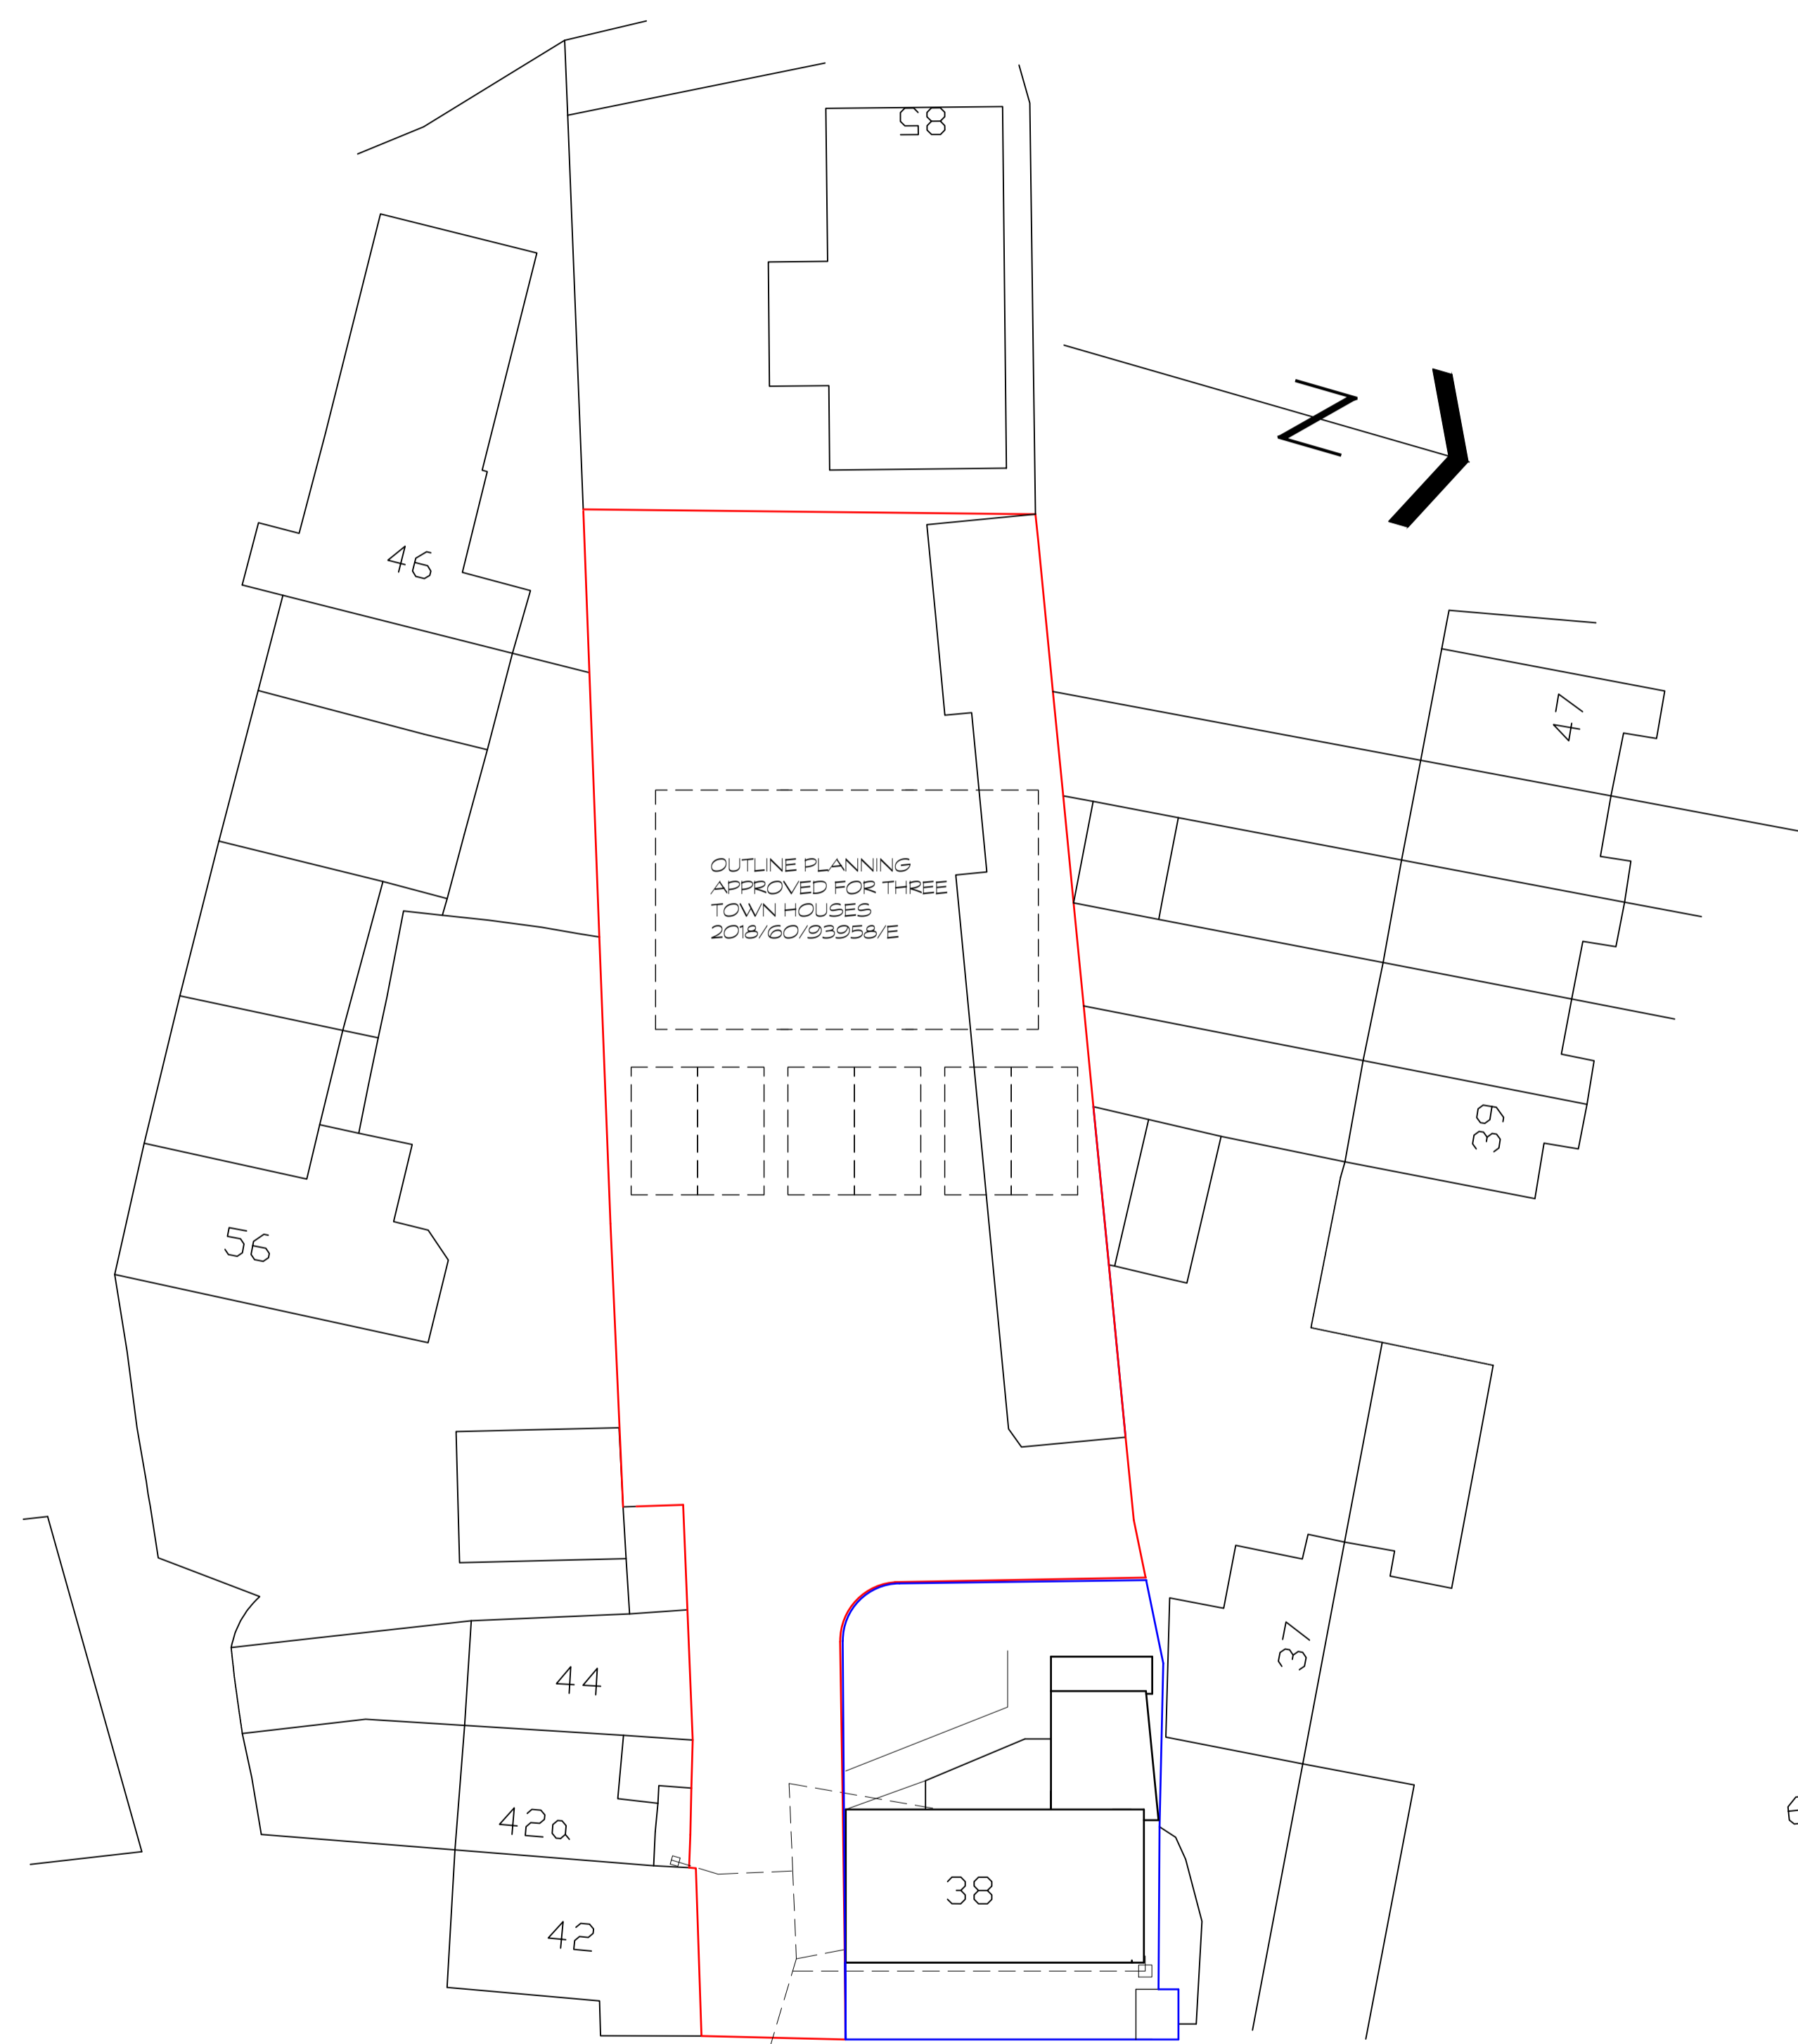

SITE PLAN AS EXISTING ~ 1:200

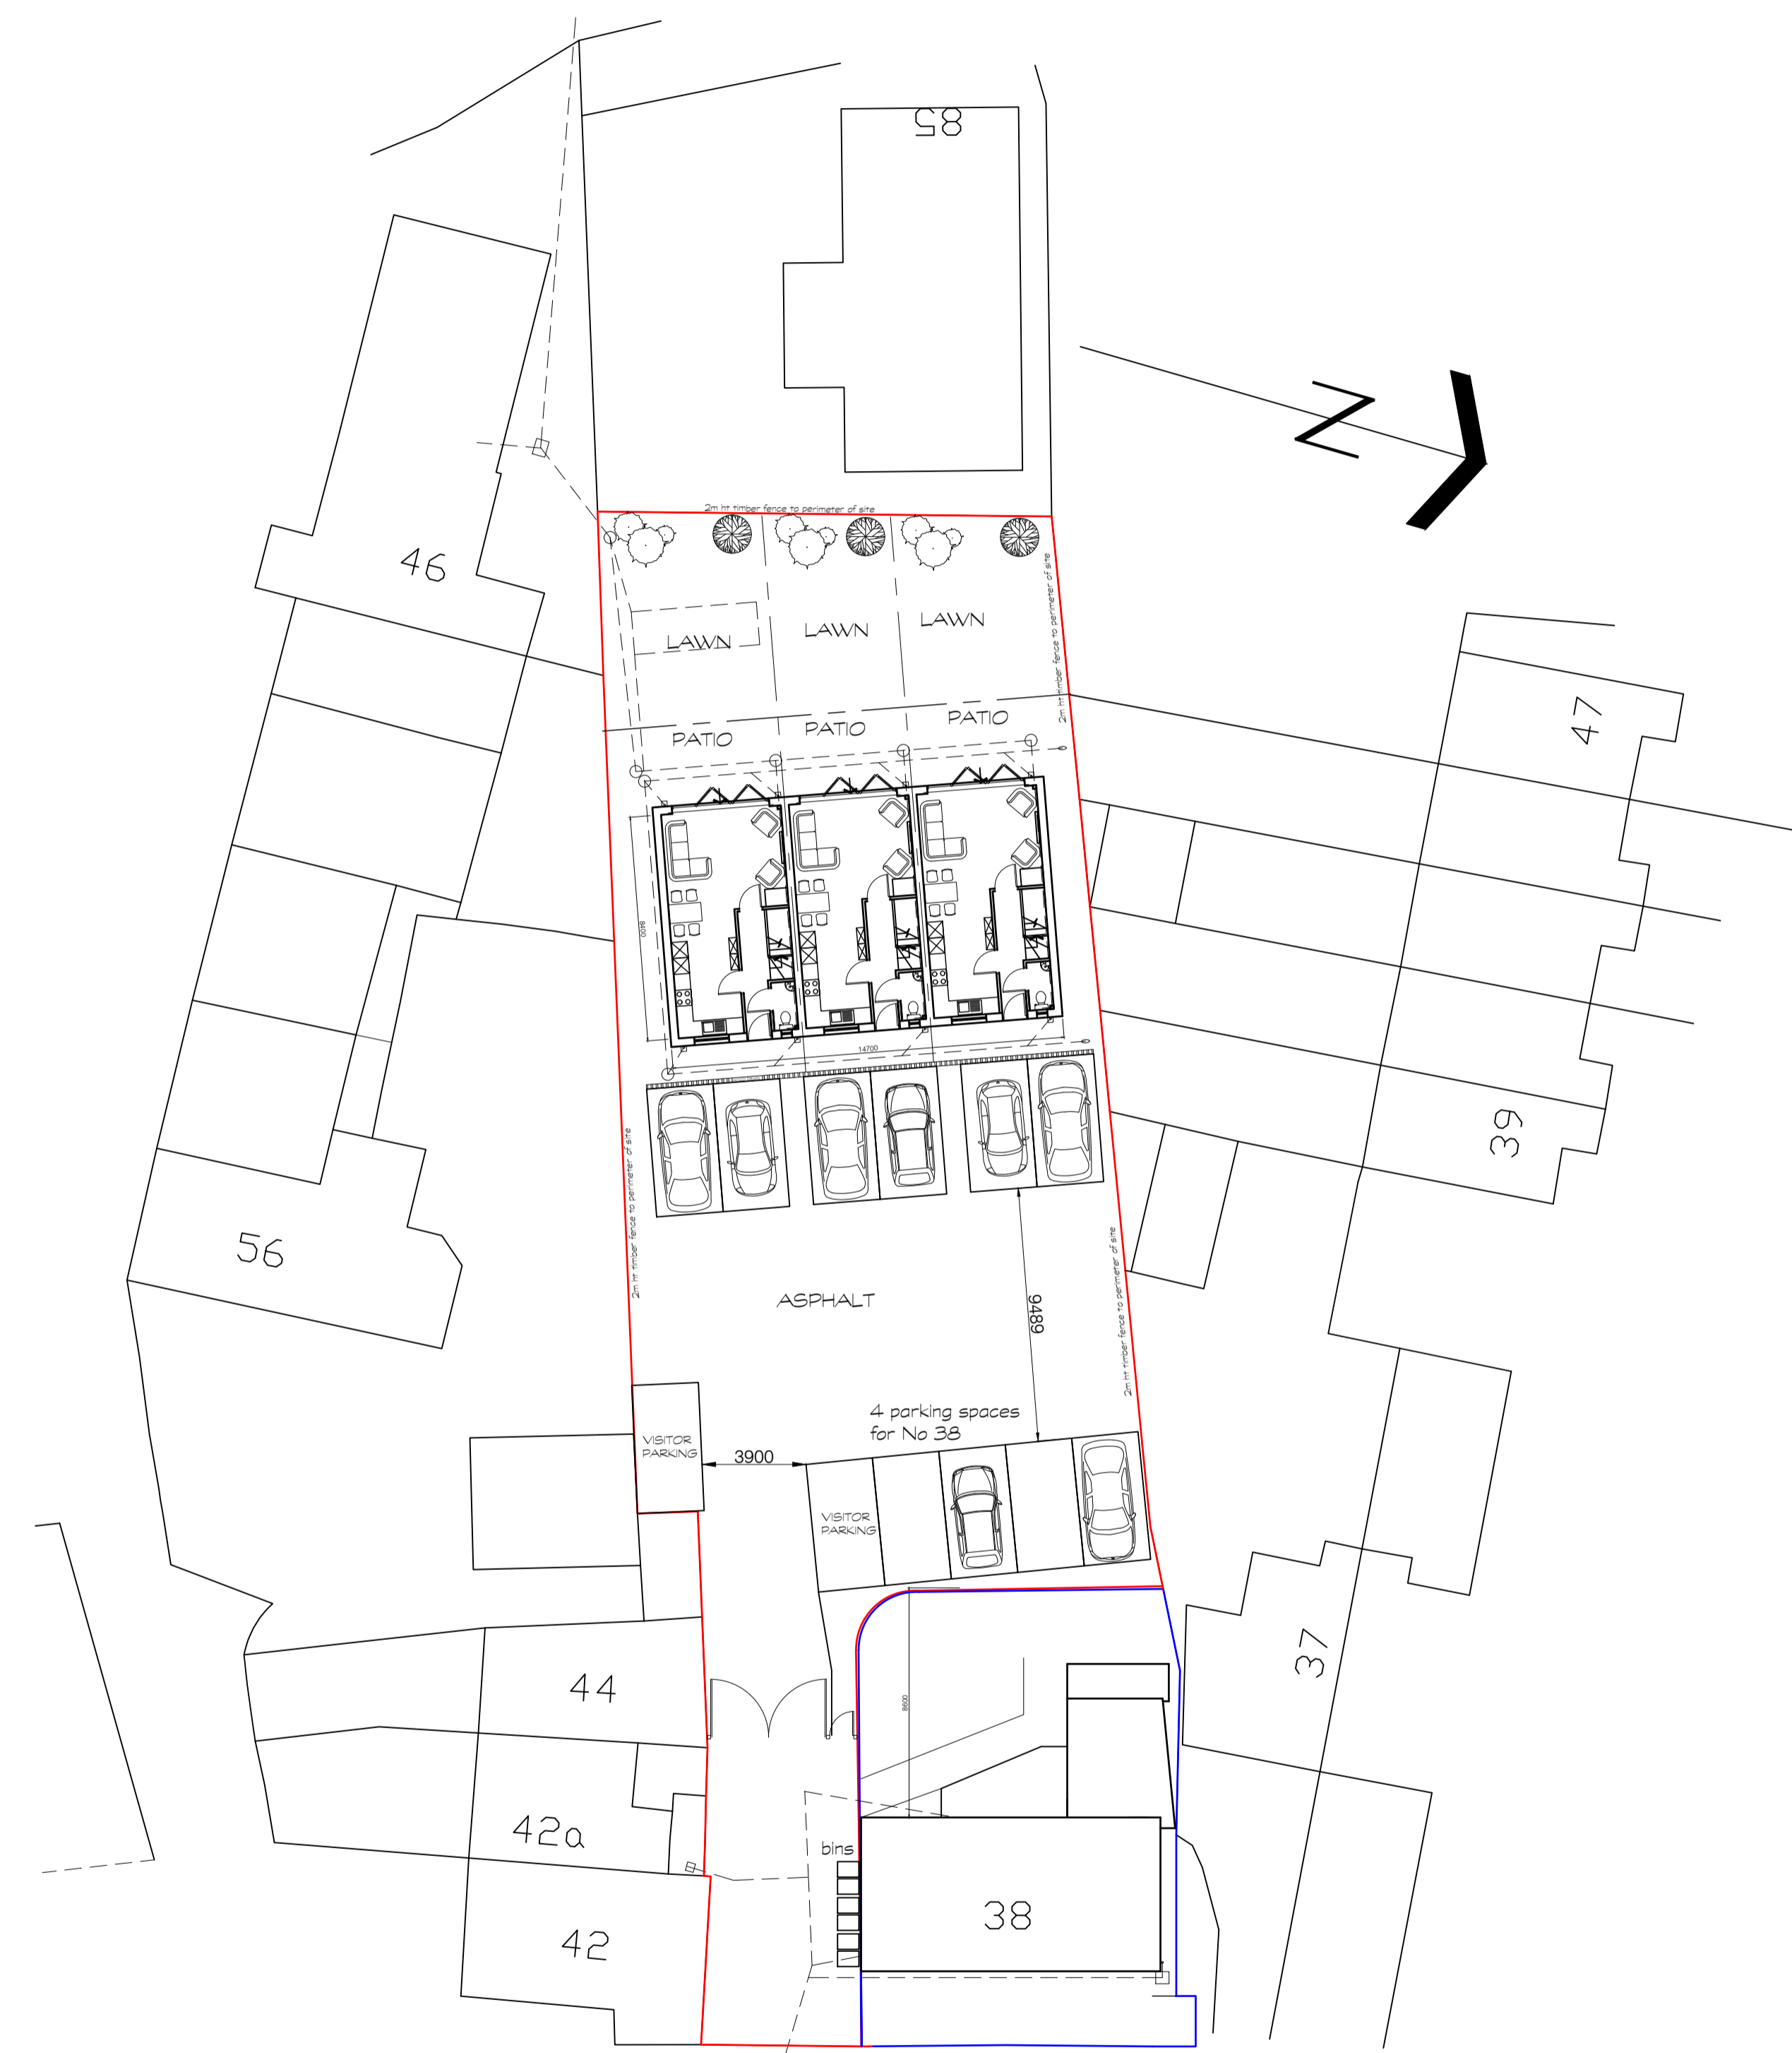

SITE PLAN AS PROPOSED ~ 1:200



REV	DETAILS	DATE	INITIAL
A	VISITOR PARKING ADDED BIN STORAGE MOVED	28/08/20	MH

PROJECT CONVERSION OF 38 OCCUPATION LANE DEWSBURY WF13 4BP TO TWO DWELLINGS
CLIENT CLAYTON STARKEY 8 PLATT SQUARE CLECKHEATON BD194NU
TITLE SITE PLANS

DRG No. CS2/02A SCALE 1:100 @ A1
DRN BY MH DATE 15/04/20

jmh.design
architectural & interior consultants
Poplar Studios, 12 Liversedge Hall Lane,
Liversedge, West Yorkshire. WF15 7DB
t: 01924 518 592
e: info@jmhdesign.co.uk