





PROPOSED PLAN @ 1:100

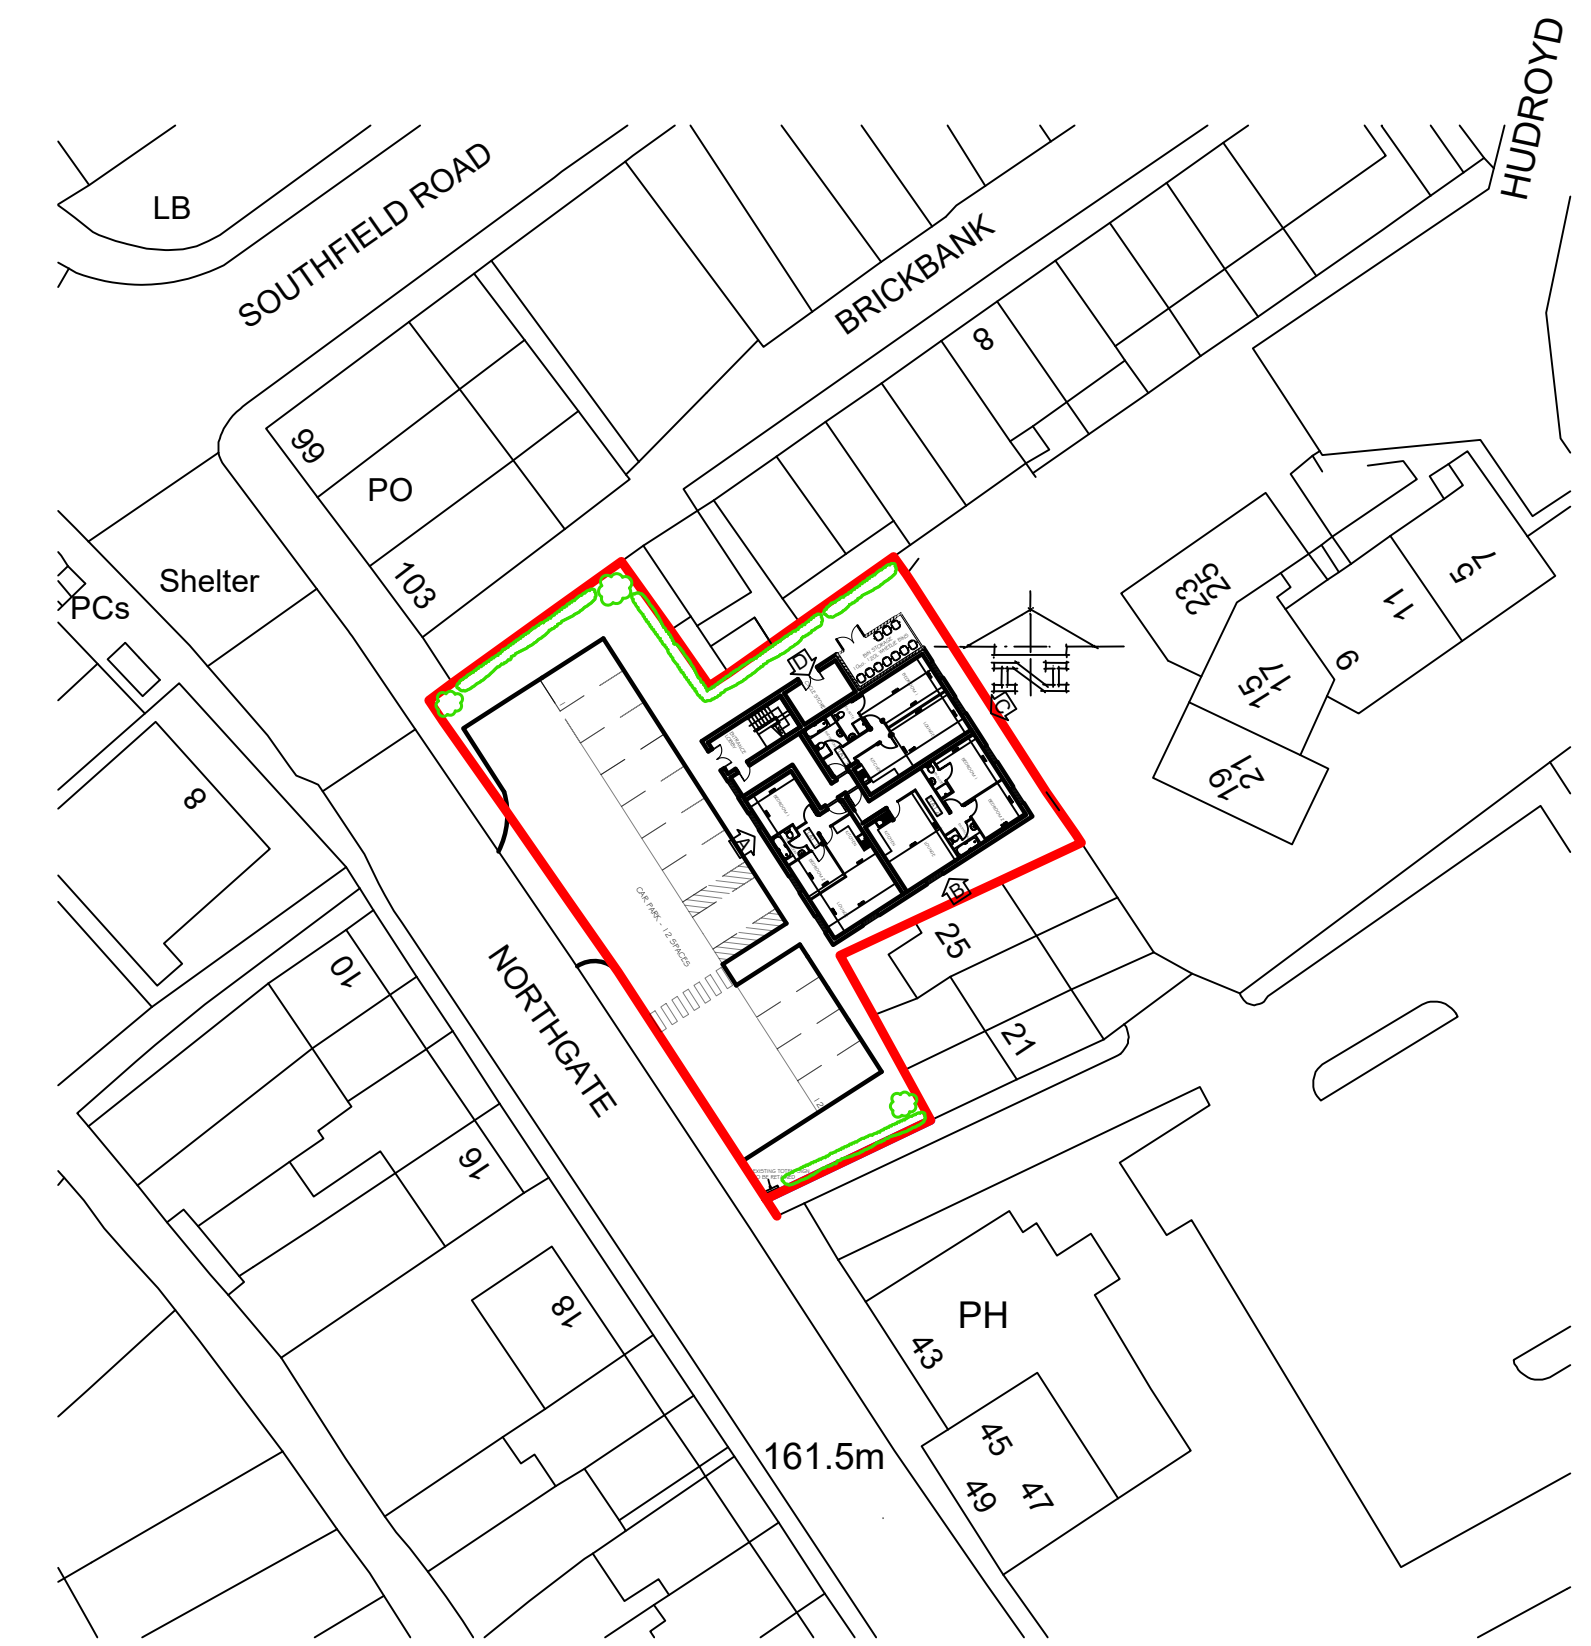

PROPOSED SITE PLAN @ 1:500

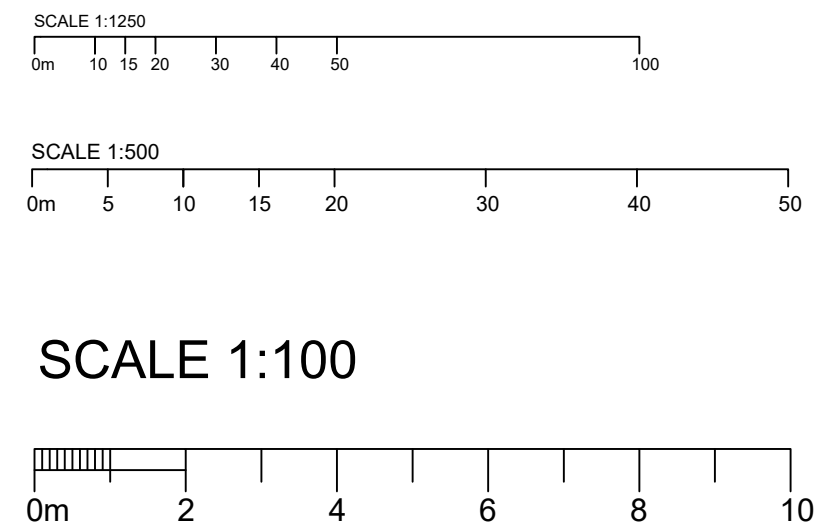

PROPOSED LOCATION PLAN @ 1:1250

REVISION		
A.	SCHEME REVISED TO FULL RESIDENTIAL	08.07.22
B.	BUILDING FOOTPRINT MOVED	27.07.22
C.	BUILDING FOOTPRINT MOVED	03.08.23
D.	SITE & LOCATION PLAN ADDED	27.07.23
E.	BIN STORE UPDATED	23.07.24

© THE CONTENTS OF THIS DRAWING REMAIN THE SOLE PROPERTY OF WELLSFIELD ASSOCIATES AND MUST NOT BE COPIED OR REPRODUCED WITHOUT PRIOR PERMISSION.

FULL SURVEY NOT CARRIED OUT, DRAWING PRODUCED USING INFORMATION SUPPLIED BY THE CLIENT

Wellsfield Associates
York House
Westview Drive
Rayleigh
Essex
SS6 7AU

project
**19 NORTHGATE
ALMONDBURY
HUDDERSFIELD
HD5 8RX**

PROPOSED SITE PLAN		
date	JAN 22	drawn MCK
scale	1:100 @A1	drg no. 3695-03e