


REVISION

A. BIN STORE UPDATED  
 B. ENTRANCE DOOR UPDATED; RECESS ADDED

25.07.24  
 12.11.24

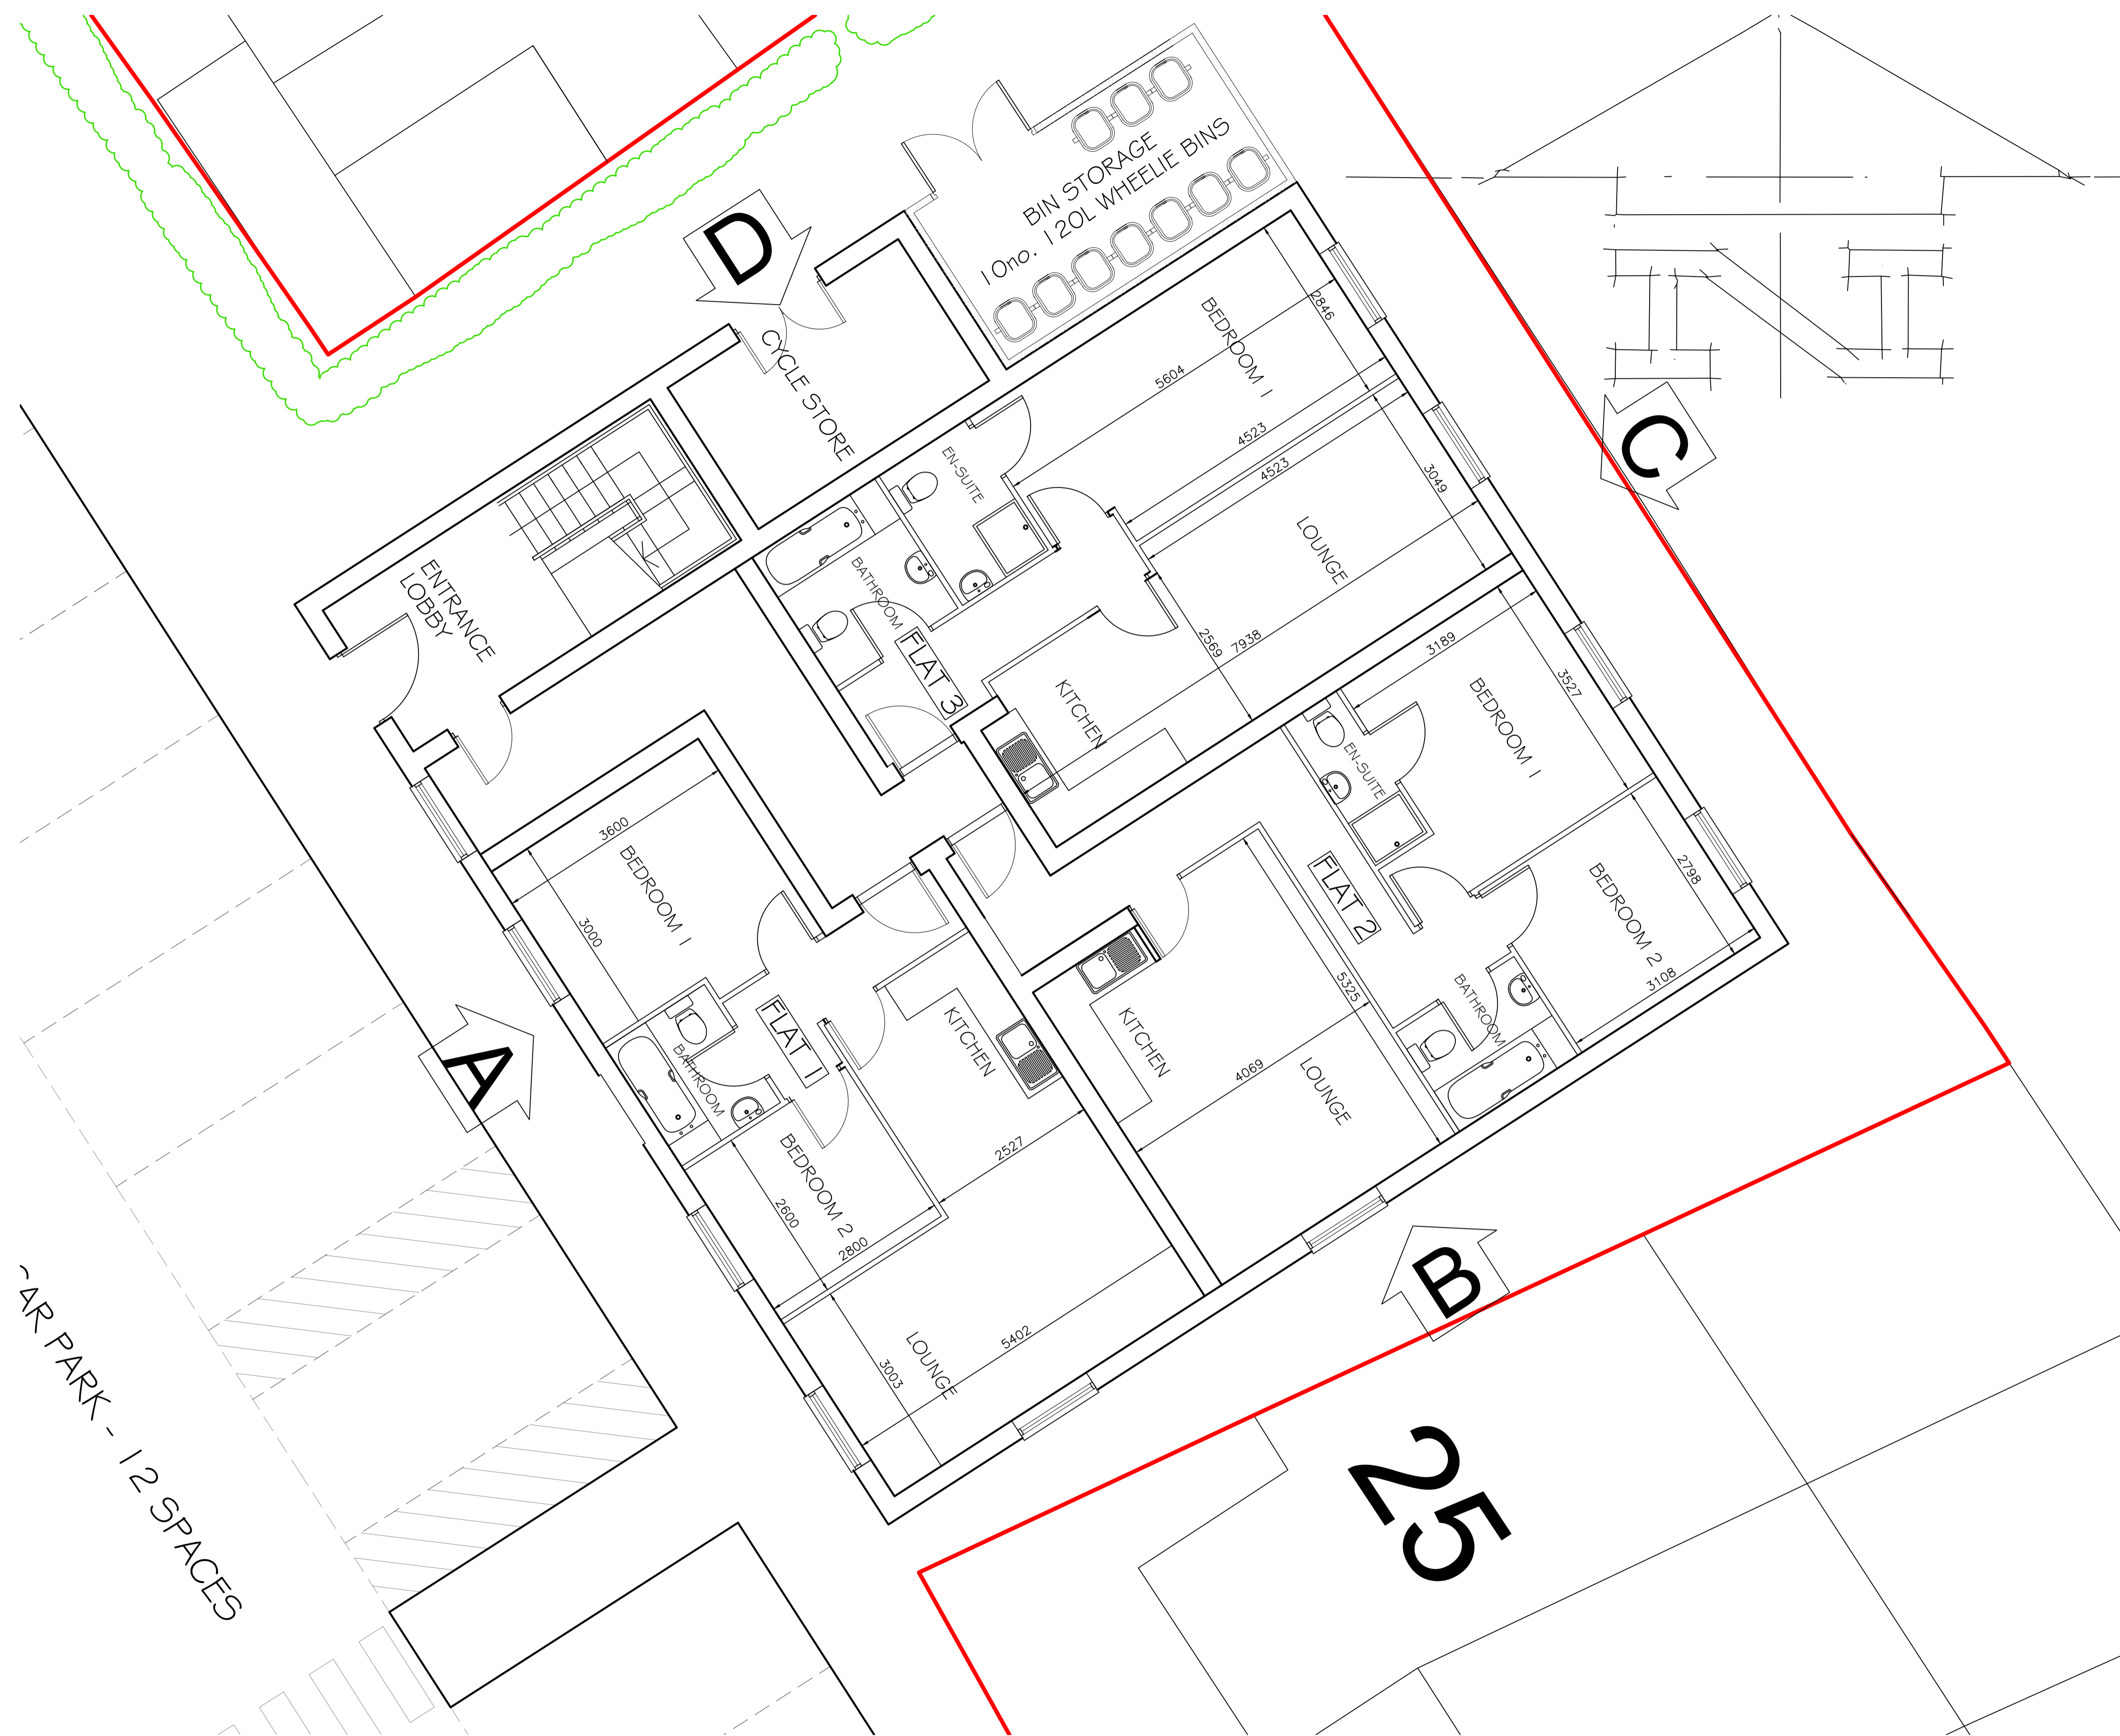

~4R PARK - 12 SPACES

PROPOSED GROUND FLOOR PLAN @ 1:50

SCALE 1:50



© THE CONTENTS OF THIS DRAWING REMAIN THE SOLE PROPERTY OF WELLSFIELD ASSOCIATES AND MUST NOT BE COPIED OR REPRODUCED WITHOUT PRIOR PERMISSION.

FULL SURVEY NOT CARRIED OUT, DRAWING PRODUCED USING INFORMATION SUPPLIED BY THE CLIENT

**Wellsfield Associates**

York House  
 Westview Drive  
 Rayleigh  
 Essex  
 SS6 7AU

project

19 NORTHGATE  
 ALMONDBURY  
 HUDDERSFIELD  
 HD5 8RX

PROPOSED GROUND FLOOR PLAN

date

JULY 23

drawn

MCK

scale

1:50 @A1

drg no.

3695-07b