



REVISION

A.	WINDOW REMOVED, SKYLIGHT ADDED (FLAT 6)	27.07.22
B.	SCHEME AMENDED (FLAT 6 REMOVED)	05.06.23
C.	RECESS ADDED	12.11.24
D.	FLAT 5 BEDROOM WINDOWS AMENDED; RECESS ADDED	13.01.25

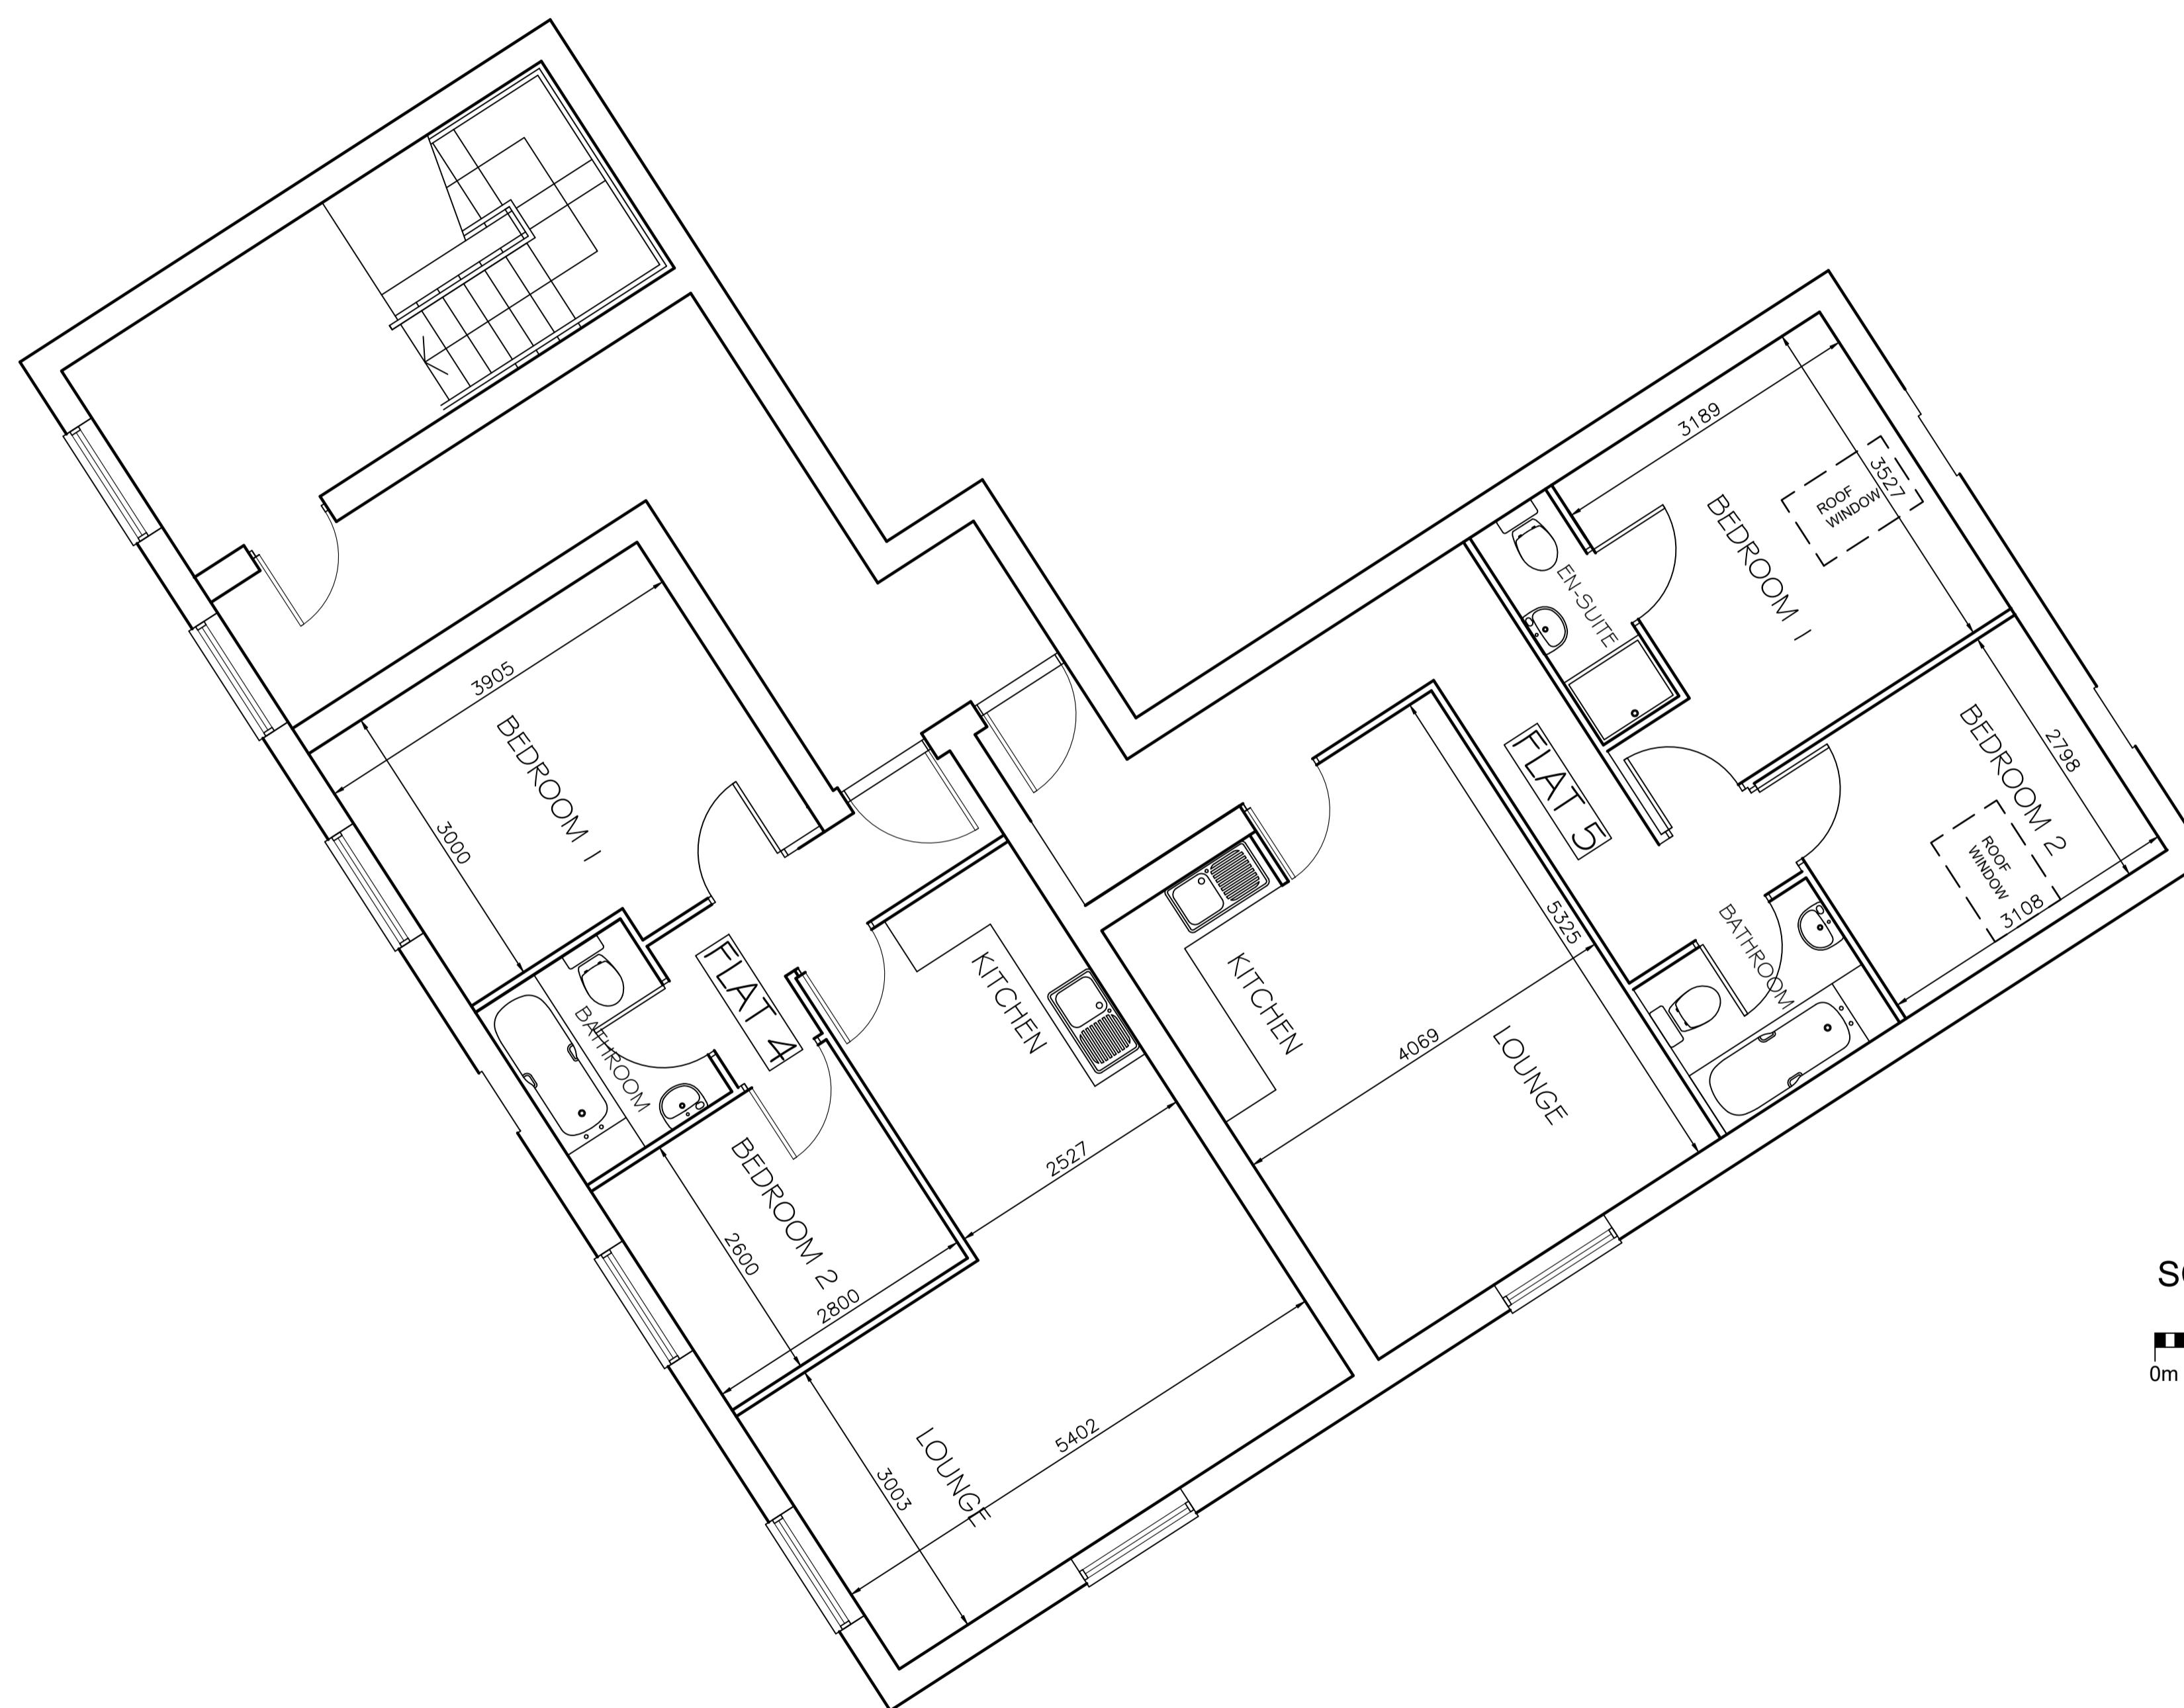

SCALE 1:50

 

© THE CONTENTS OF THIS DRAWING REMAIN THE SOLE PROPERTY OF WELLSFIELD ASSOCIATES AND MUST NOT BE COPIED OR REPRODUCED WITHOUT PRIOR PERMISSION.

FULL SURVEY NOT CARRIED OUT, DRAWING PRODUCED USING INFORMATION SUPPLIED BY THE CLIENT

**Wellsfield Associates**

York House  
Westview Drive  
Rayleigh  
Essex  
SS6 7AU

project

19 NORTHGATE  
ALMONDBURY  
HUDDERSFIELD  
HD5 8RX

PROPOSED FIRST FLOOR PLAN

date JAN 22 drawn MCK

scale 1:50 @A1 drg no. 3695-04d

PROPOSED FIRST FLOOR PLAN @ 1:50