

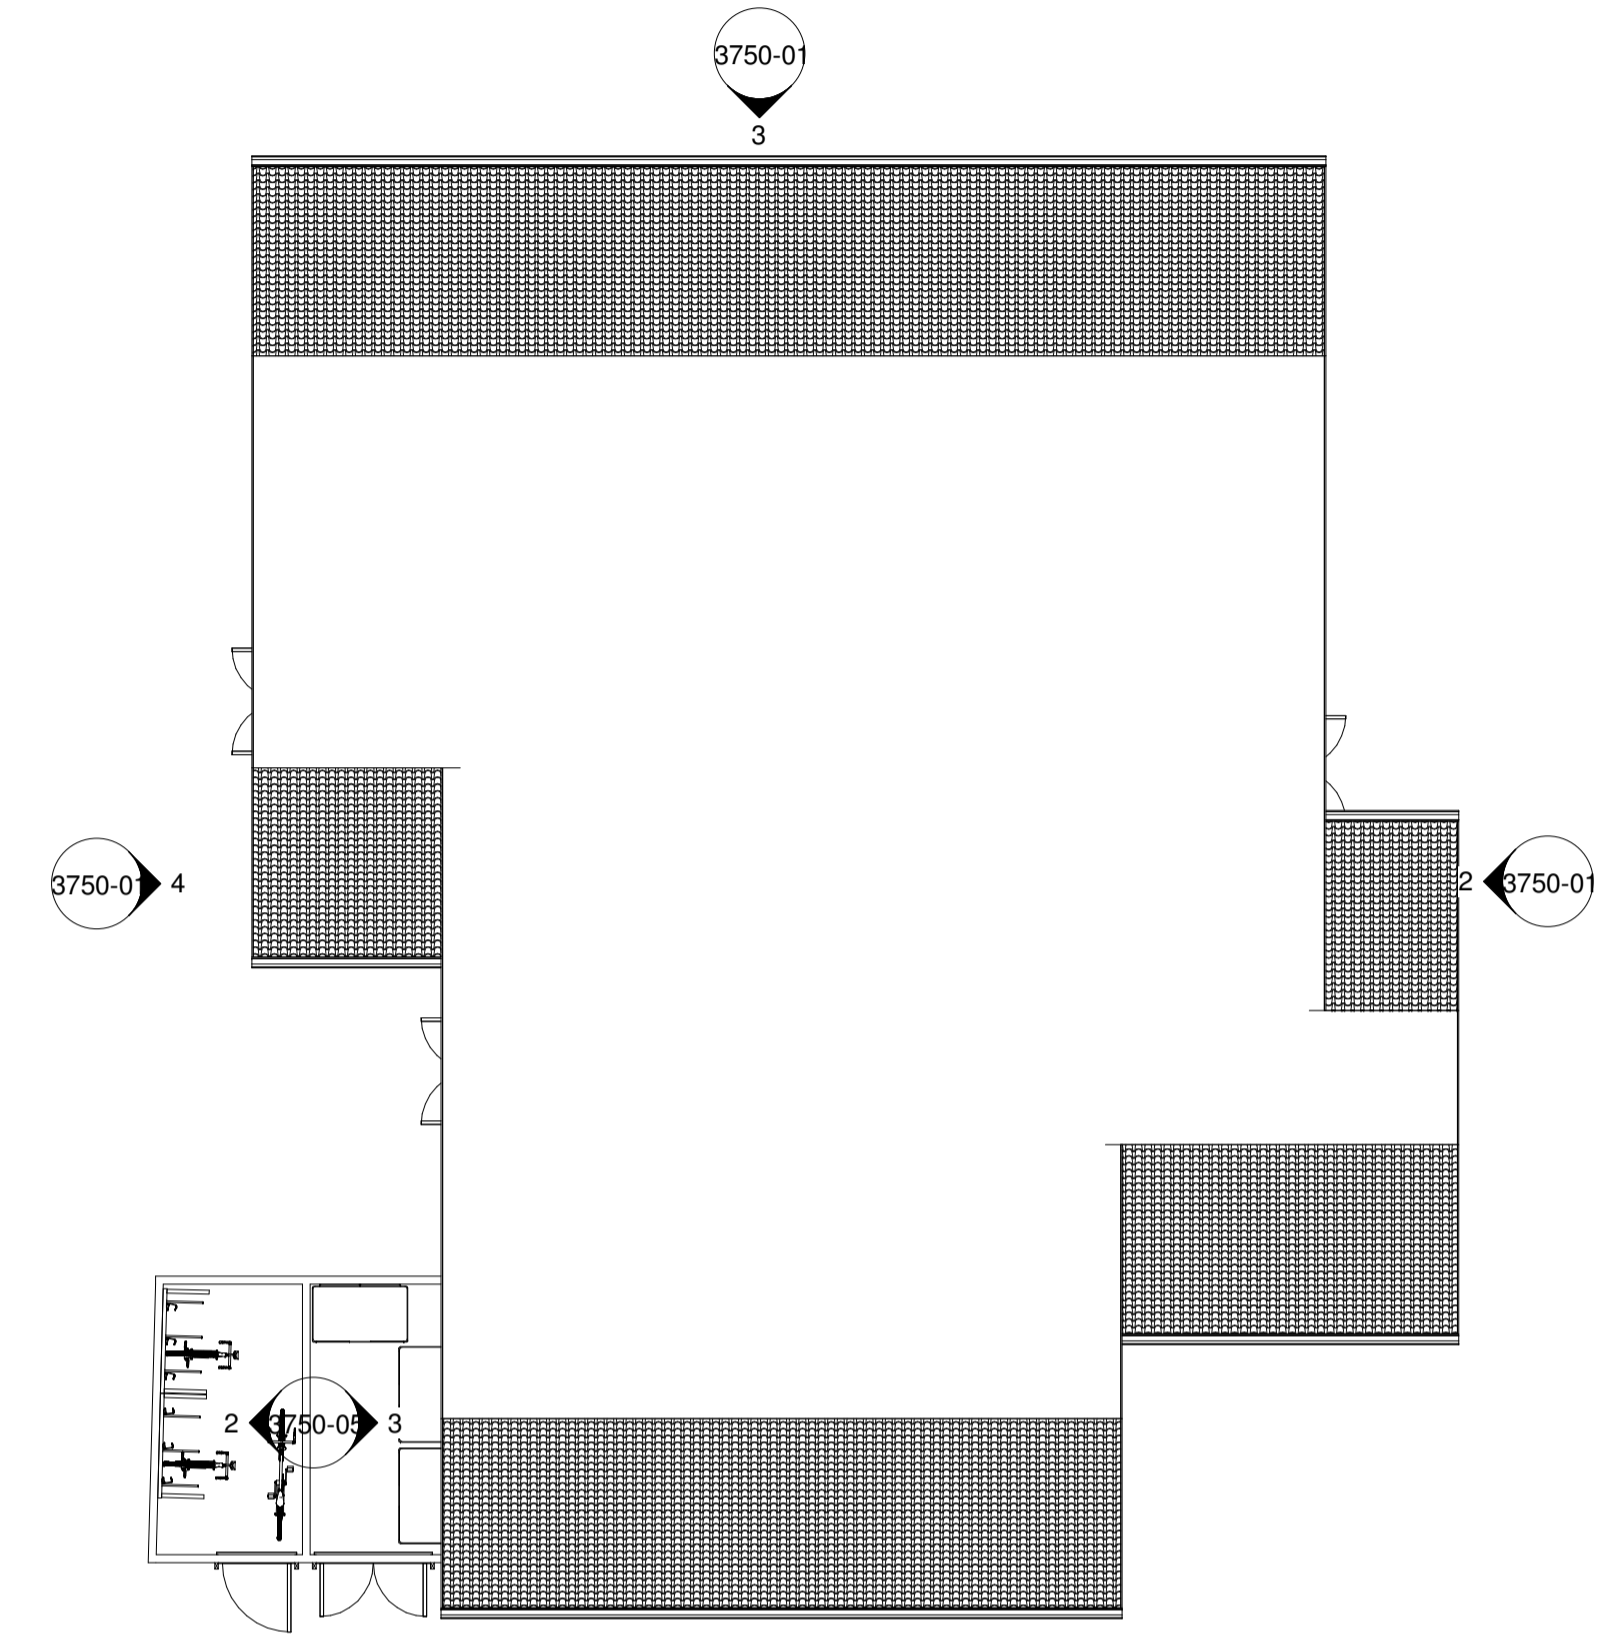


1 FFFL - PROPOSED
1 : 50

 

2 ROOF PLAN
1 : 100

 

© THE CONTENTS OF THIS DRAWING REMAIN THE SOLE PROPERTY OF WELLSFIELD ASSOCIATES AND MUST NOT BE COPIED OR REPRODUCED WITHOUT PRIOR PERMISSION.

FULL SURVEY NOT CARRIED OUT. DRAWING PRODUCED USING INFORMATION SUPPLIED BY THE CLIENT

Wellsfield Associates

PROJECT:
19 NORTHGATE
ALMONDBURY
HUDDERSFIELD
HD5 8RX

SHEET NAME: PROPOSED FIRST FLOOR PLAN

DATE: FEB 21 **DRAWN:** WJ

SCALE: As indicated **DWG NO:** 3750-03