



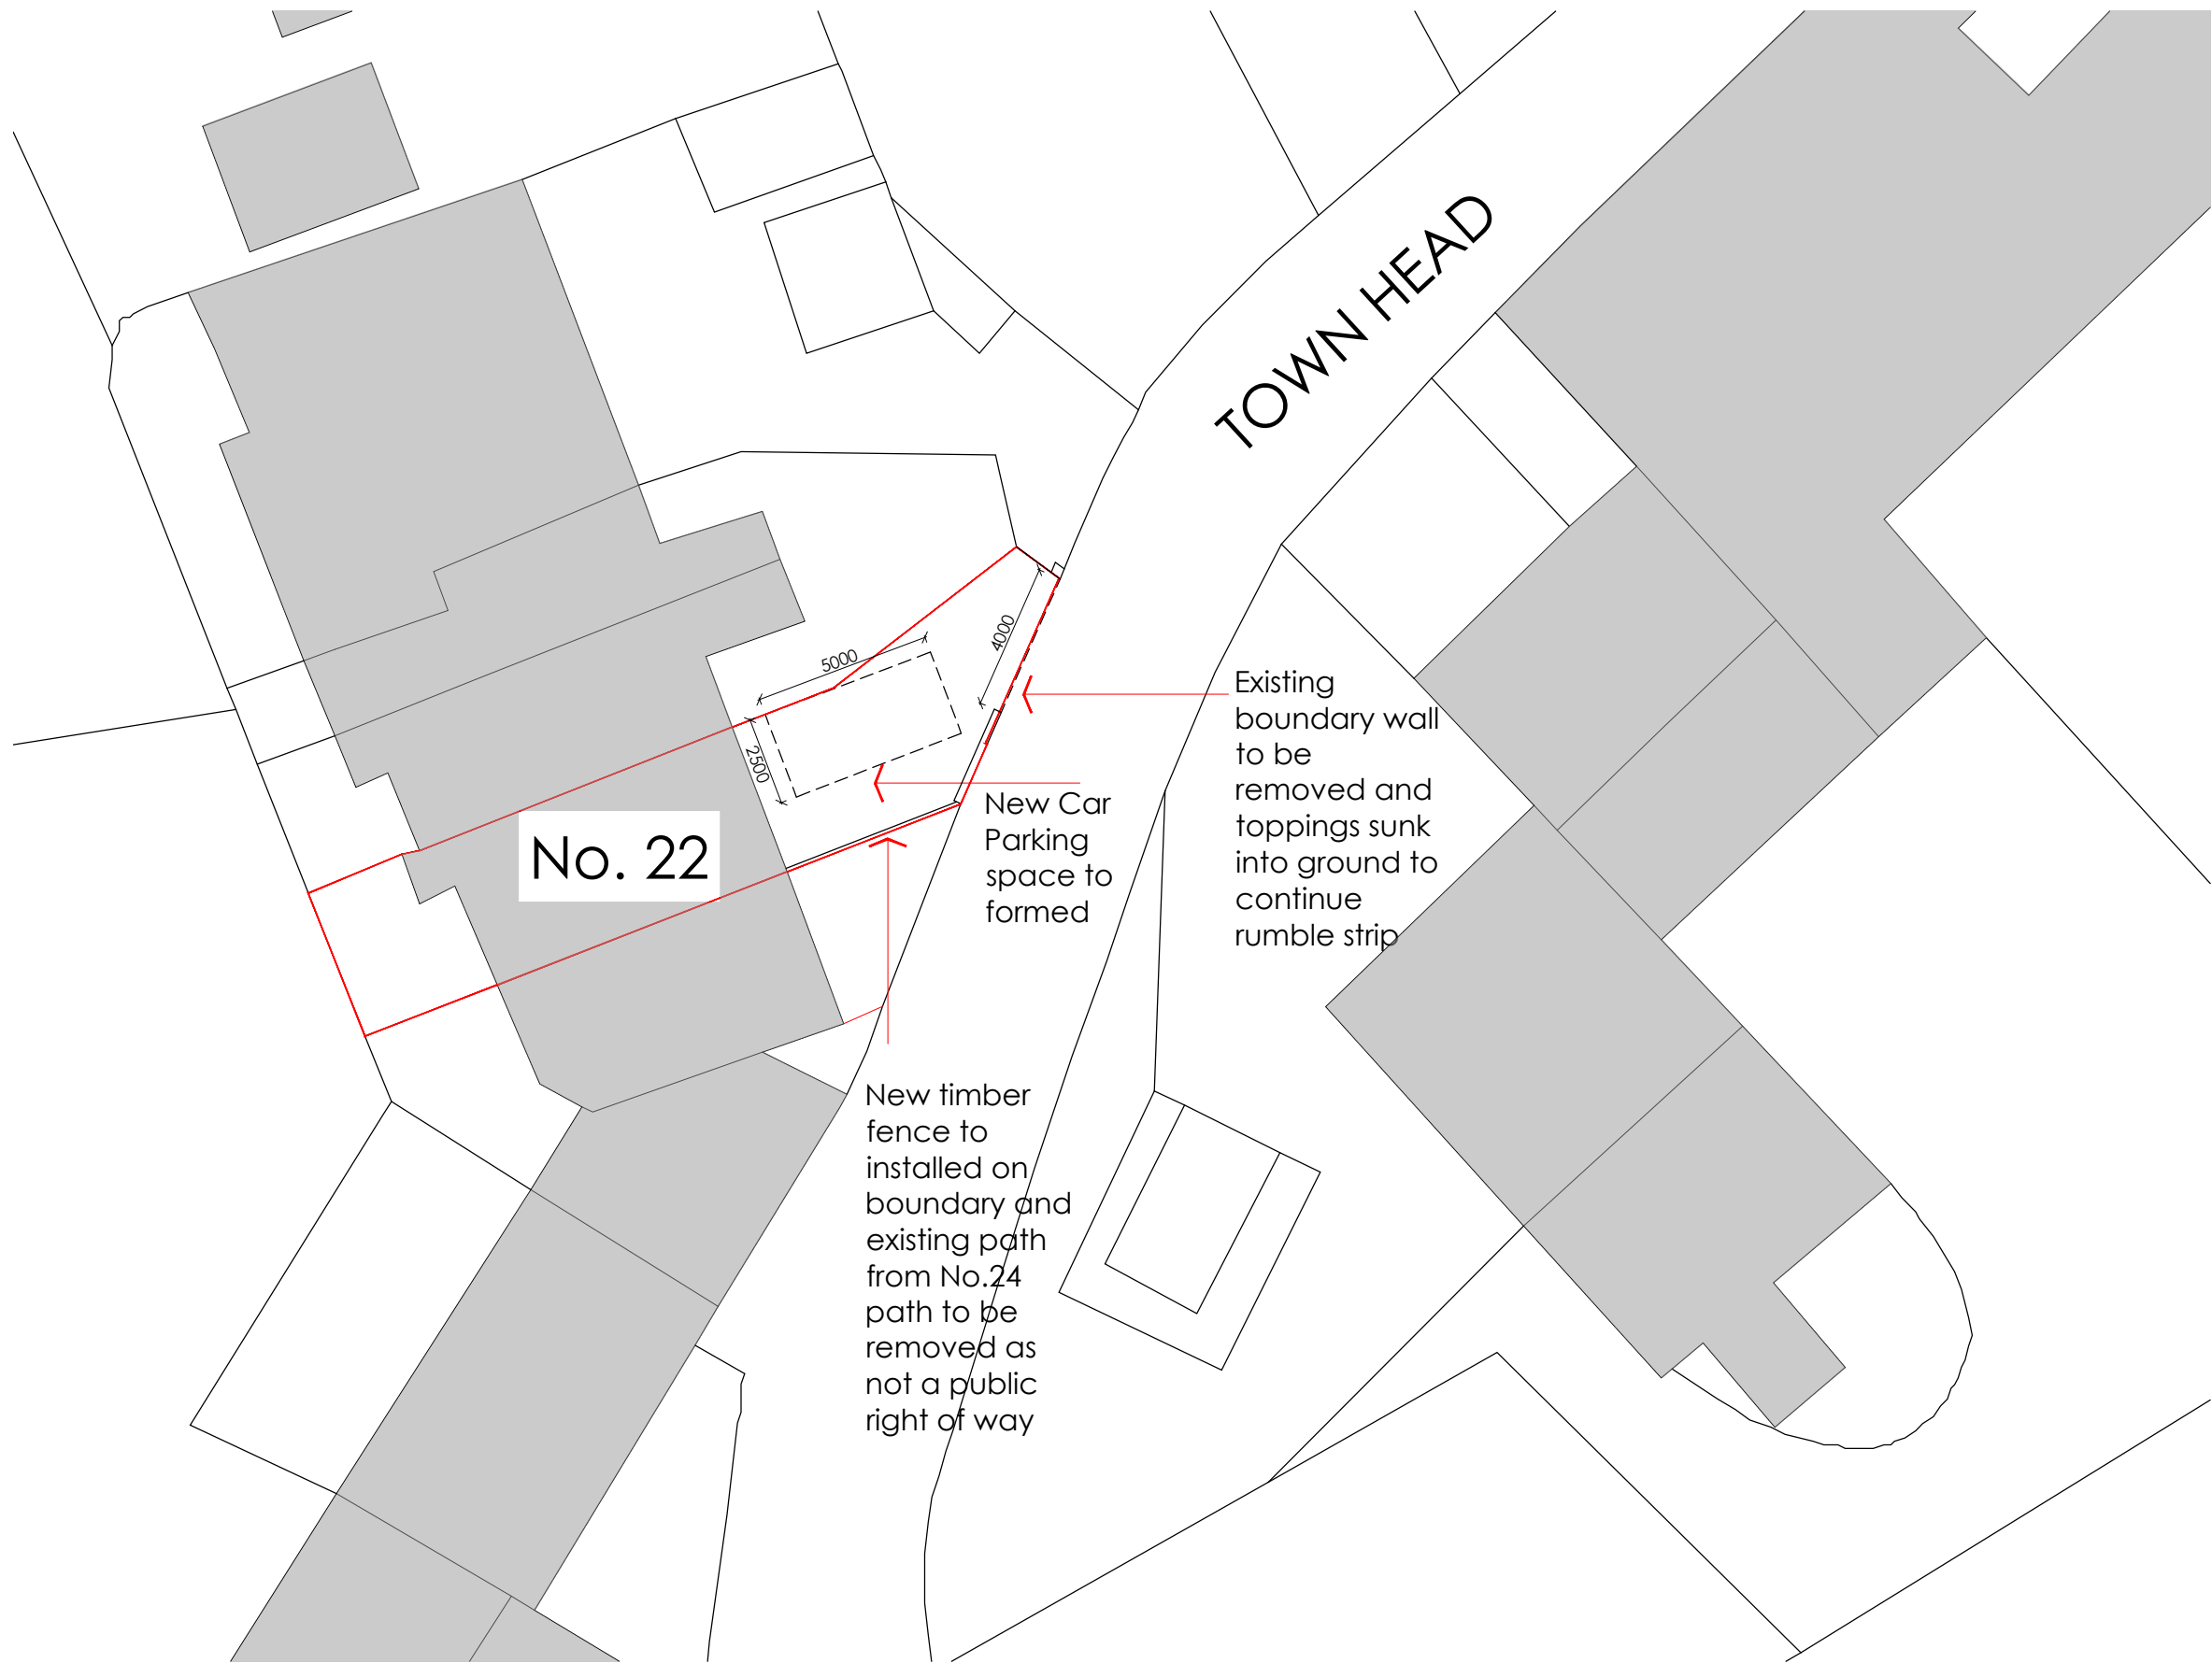


SITE PLAN AS PROPOSED

 

The drawing is copyright © Eight One Two Architects Ltd. If in doubt... ASK.
Drawing measurements shall not be obtained from scaling from the drawing. All dimensions are to be site verified prior to construction. Any discrepancies are to be reported to Eight One Two Architects Ltd immediately. This drawing is to be read in conjunction with all associated drawings and specifications including all relevant sub-consultants information.

Notes_

PLANNING

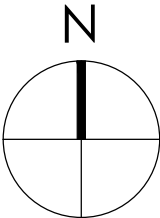

Note:
Surrounding contextual buildings and information are based on received ordinance survey drawings and are shown for illustrative purposes only. assumed site boundary is subject to legal confirmation

Note:
Information is based on OS map and received information and is subject to full topographical survey. Assumed site boundary and site constraints subject to legal confirmation. All Legal easements and extent of existing underground services locations are subject to confirmation.

A	04/09/20	Updated to planning officers comments	JaL	JaL
Rev_	Date_	Amendments_	By_	Apr'd_

Eight_OneTwo
A r c h i t e c t s

Tel_ +44 [0]7761 570735
Email_ mail@eightonetwo.co.uk
www.eightonetwo.co.uk
Studio A5_Brooke's Mill_Armitage Bridge_Huddersfield_HD4 7NR

Drawing Status_
PLANNING

Client_
MR PAUL LAYCOCK

Project_
22 TOWNHEAD_ HONLEY_ HOLMFIRTH_ HD9 6BW

Drawing Title_
AS PROPOSED SITE + LOCATION PLAN

Drawing Scale_	Drawn By_	Checked By_
1:200	JaL	JaL

Paper Size_	Drawn Date_	Checked Date_
A3	19/05/2020	25/05/2020

Drawing Number_
20 813 102 A