

Halifax Old Road

Cobcroft Road


Footpath

Existing forecourt

No. 02

Ridge

No. 98 / 98C

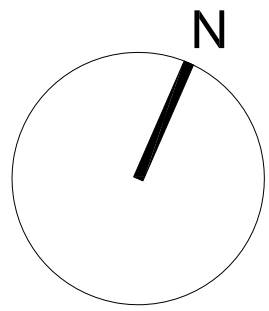

FIGURED DIMENSIONS ONLY TO BE USED


Notes
All dimensions to be site checked by contractor prior to the commencement of works.

A - 07.07.20 Scale Bar redrawn
Revisions

Thomas Morgan Architect
30 New North Road
HD7 5BW
www.thomas-morgan.co.uk

98A/B
Halifax Old Road
Birkby
HD2 2RP

Key Plan

 


Drawing Title
**EXISTING GROUND
FLOOR PLAN**

Scale bar

Scale	1:50@A1
Status	PLANNING
First Issued	25/06/2020

Job No.	Dwg. No.	Rev.
2003	/ 103	A

1 EXISTING ROOF PLAN
1:50@A1

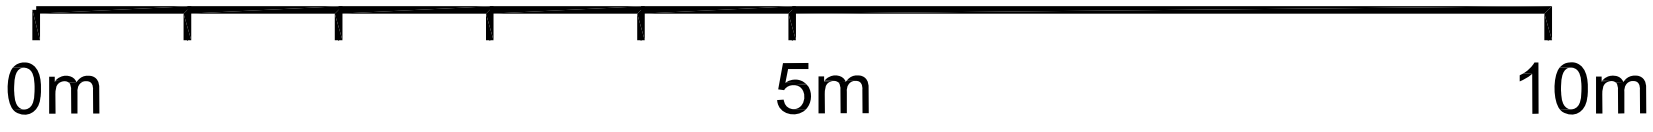

SCALE BAR 1:50@A1