


NEW MILL ROAD, HOLMFIRTH

NOTES
ALL WORK TO BE CARRIED OUT IN ACCORDANCE WITH THE BUILDING REGULATIONS AND THE REQUIREMENTS OF THE LOCAL AUTHORITY.

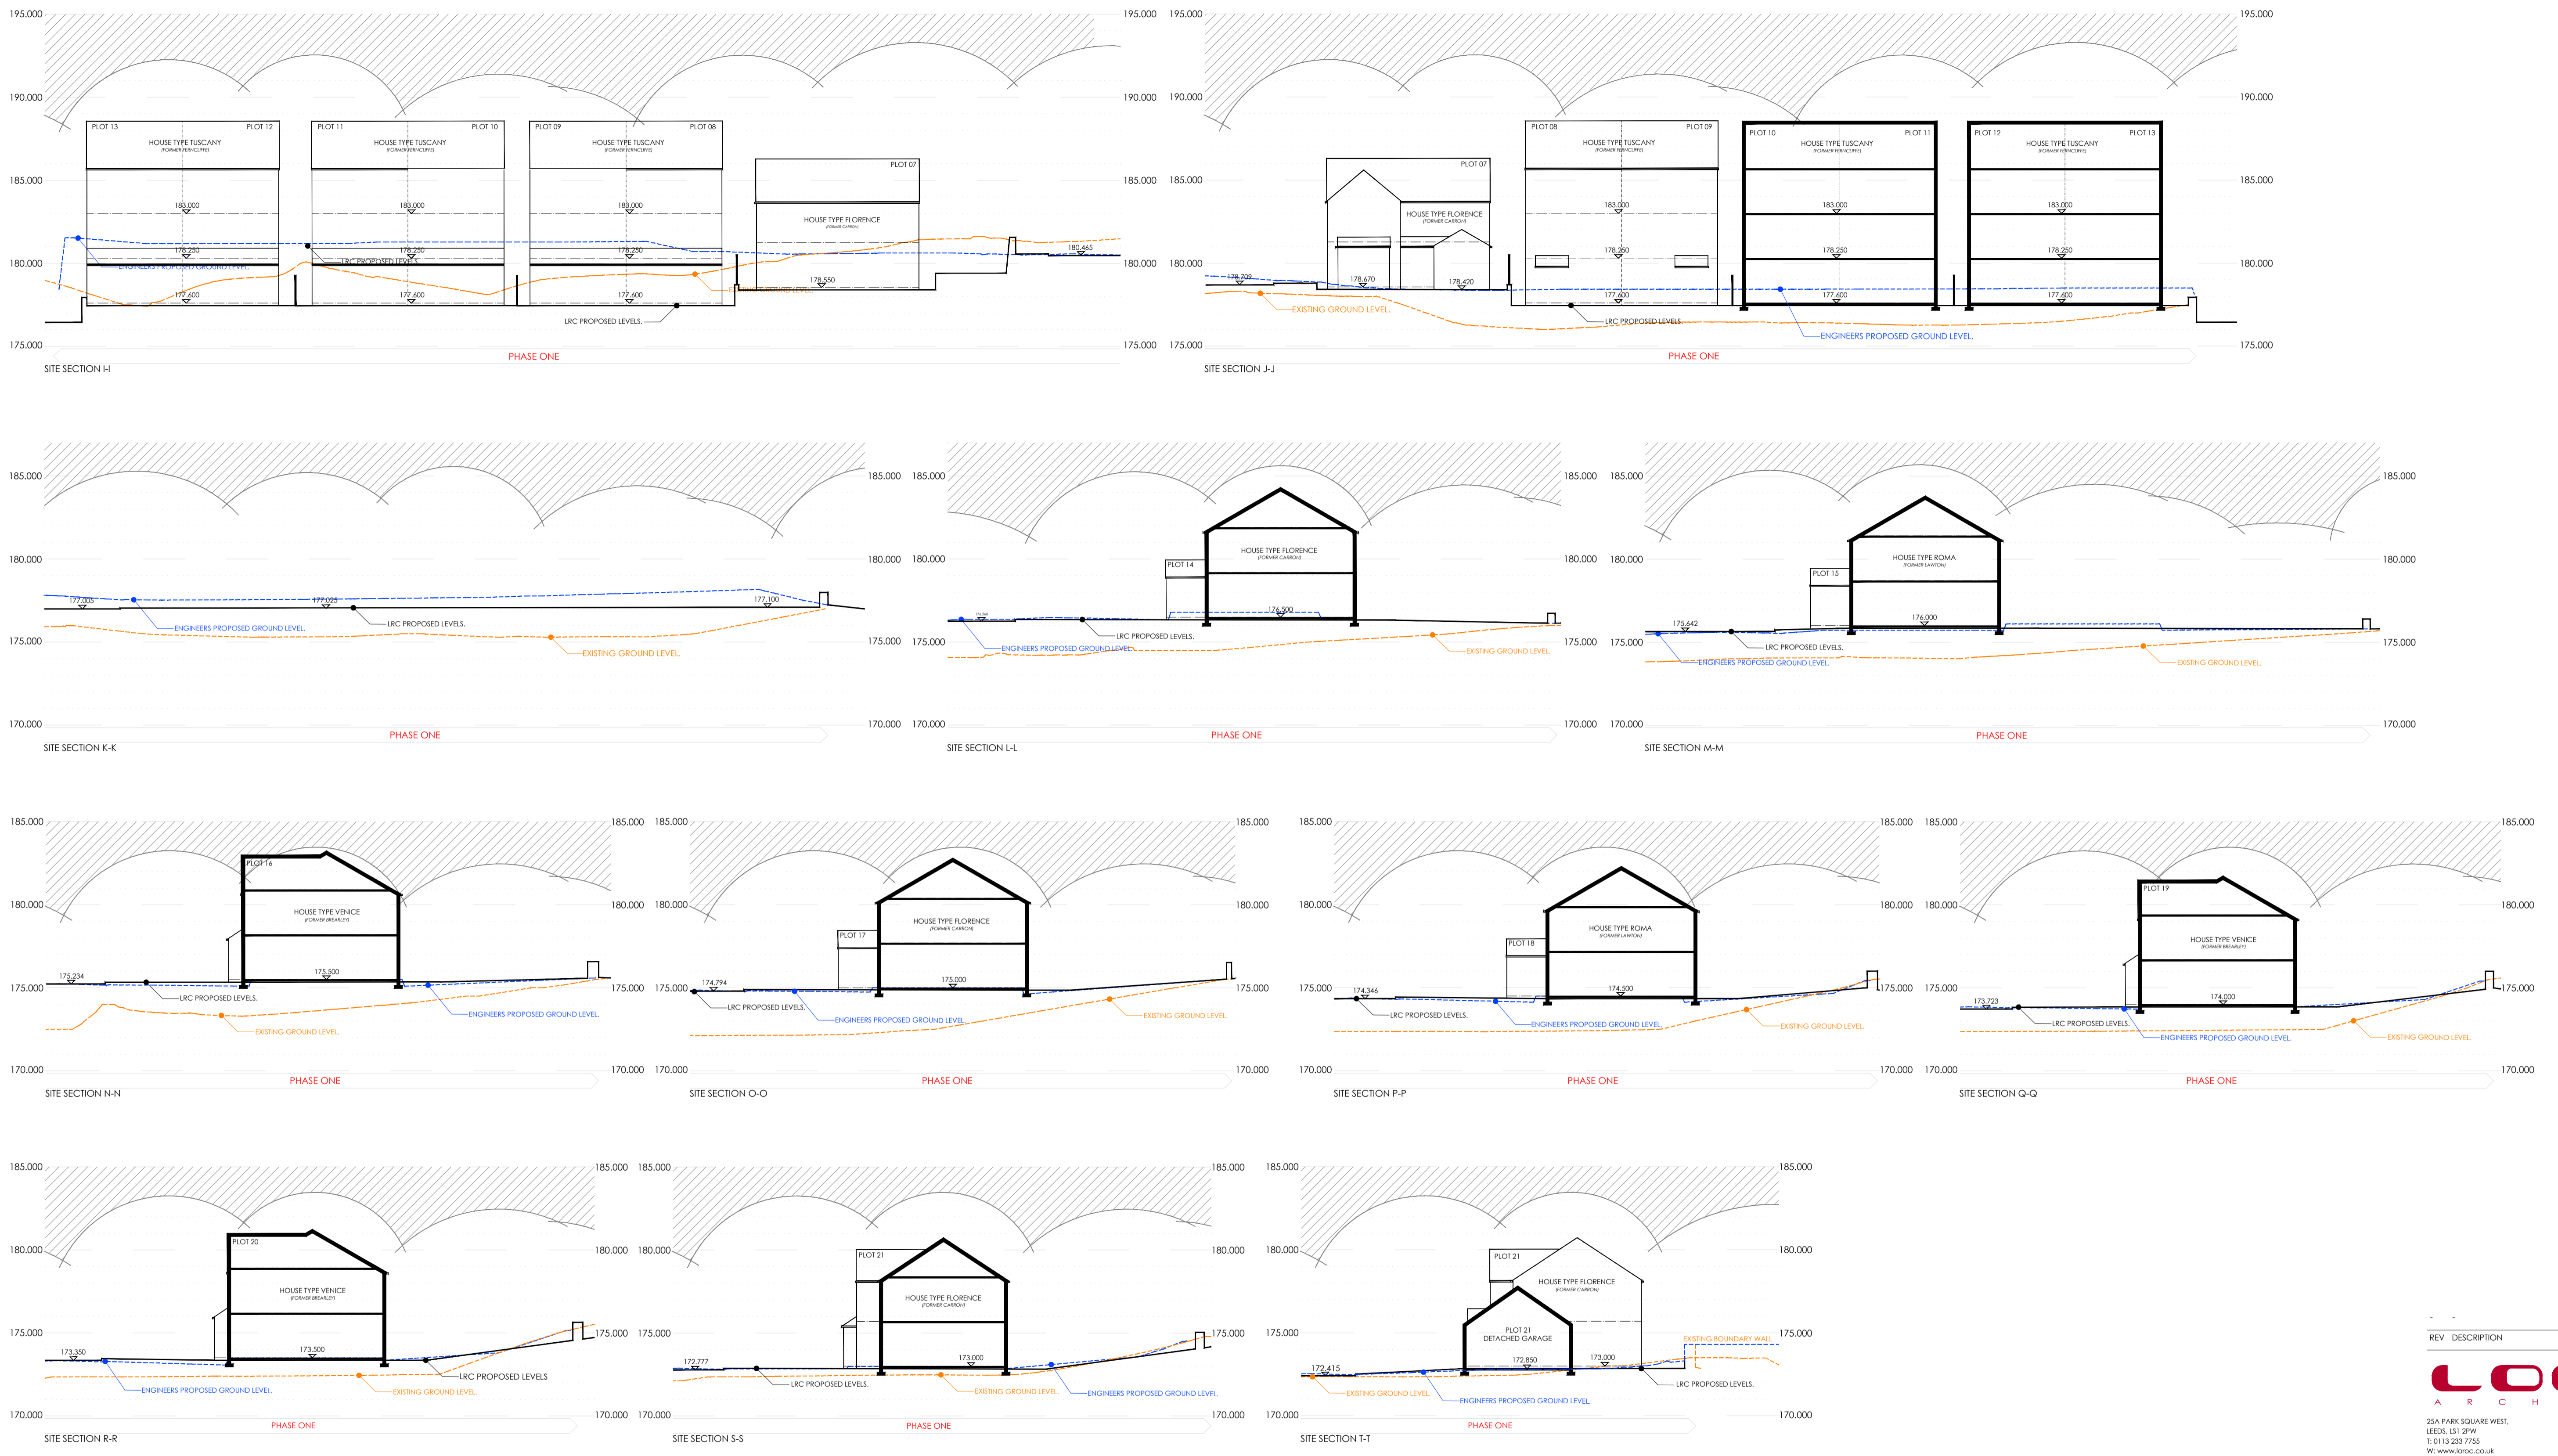

PLEASE REFER TO DRAWING 1602-101 SITE PLAN FOR SECTION REFERENCE LINES.

REV	DESCRIPTION	BY	CHKD	DATE
-----	-------------	----	------	------

LOROC
ARCHITECTS

25A PARK SQUARE WEST, LEEDS LS1 2PW
LONDON EC2A 4NE
T: 0113 233 7755 W: www.loroc.co.uk

3RD FLOOR, 86-90 PAUL STREET, LONDON EC2A 4NE
T: 0203 875 5333

CLIENT

PRESTIGE HOMES

PROJECT

NEW MILL ROAD, HOLMFIRTH

TITLE

SECTIONS I to T

DRAWING NO. 1602-113 REVISION

SCALE 1/200 @ A1 DATE 04.06.20

DRAWN BY BC CHECKED BY

PURPOSE OF ISSUE

- PLANNING
- BUILDING REGS
- TENDER
- COMMENT
- INFORMATION
- CONSTRUCTION

THIS DRAWING IS COPYRIGHT AND THE INTELLECTUAL PROPERTY OF LOROC ARCHITECTS LIMITED. THIS DRAWING MAY NOT BE REPRODUCED IN WHOLE OR IN PART WITHOUT WRITTEN AUTHORITY. NO DIMENSIONS TO BE SCALED FROM THIS DRAWING. ALL DIMENSIONS TO BE CHECKED ON SITE PRIOR TO COMMENCEMENT OF WORKS AND ANY DISCREPANCIES REPORTED TO THE ARCHITECT/ENGINEER/CONTRACTOR.