




Only figured dimensions should be used.
 Scaled dimensions should be checked with the Architect.
 This drawing together with the design, is the property and copyright of the Architect and must not be reproduced without written permission

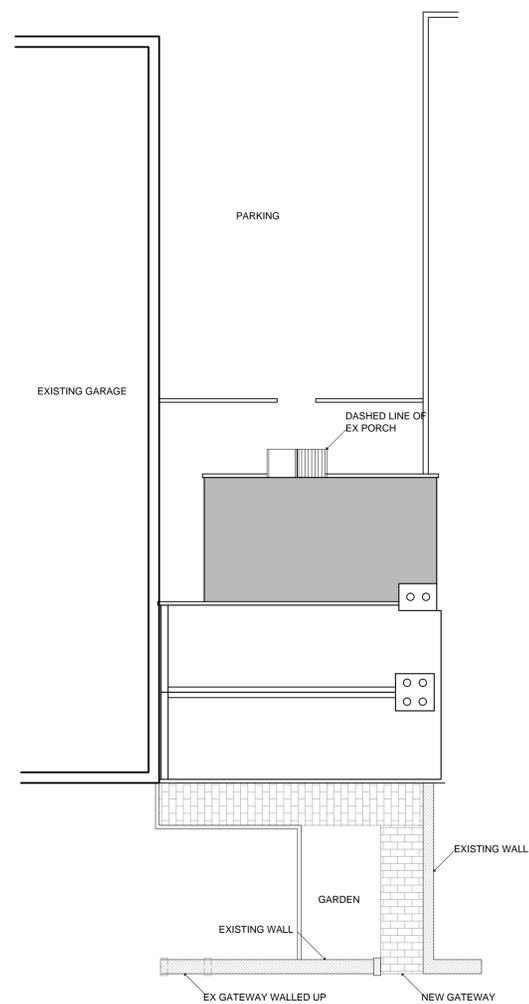


SITE PLAN

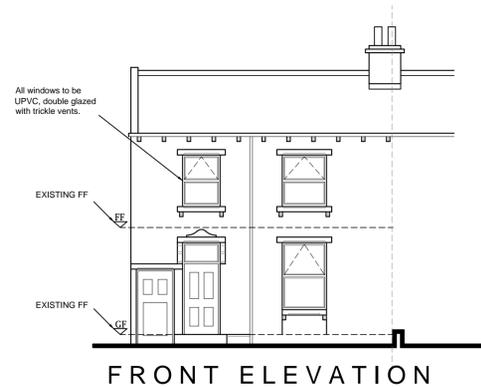


FRONT ELEVATION

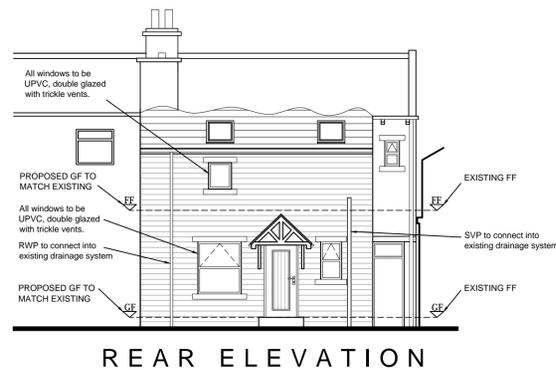


REAR ELEVATION

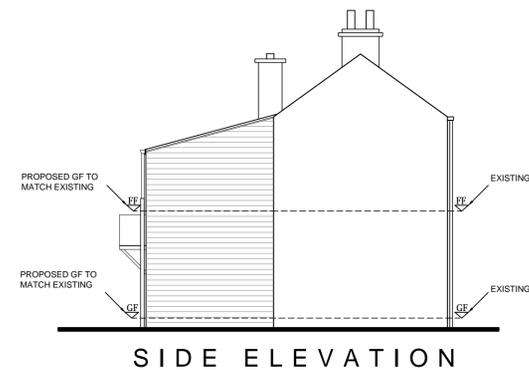


SIDE ELEVATION

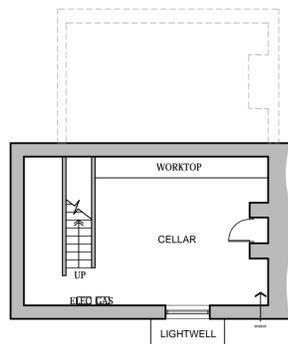

CELLAR PLAN

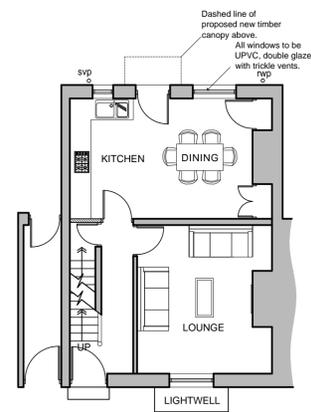

GROUND FLOOR PLAN

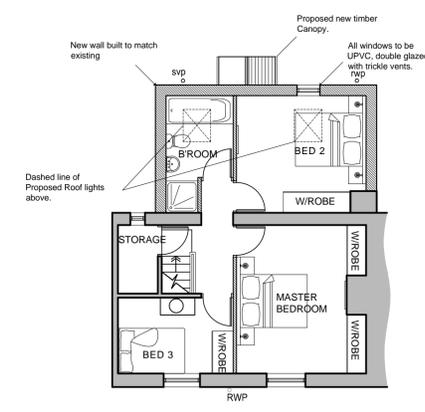

FIRST FLOOR PLAN

E	Drawing renewed for 2020 application	JF	JC	29.06.2020
D	Drawing updated to suit comments from LPA.	MC	JC	19.09.2016
C	Drawing updated to suit comments from LPA.	RS	JC	18.07.2016
B	Drawing updated to suit comments from LPA.	JA	JC	04.07.2016
A	Amends to First Floor Bathroom Window and Addition to External Door Shelter Following Client's Request.	RS	JC	06.05.2016

DO NOT SCALE OFF THIS DRAWING

Rev	Description	Drawn	Auth	Date
-----	-------------	-------	------	------

ACUMEN
 DESIGNERS & ARCHITECTS

acumenarchitects.co.uk 01484 546 000
 Headrow House, Old Leeds Road, Huddersfield, HD1 1SG

Client JOHN SHAW & SONS LTD			
Project 411 LEEDS ROAD HUDDERSFIELD			
Project No 2368	Drawing No 01	Rev E	
Description PLANS & ELEVATIONS as PROPOSED			
Scale 1:100 @ A1	Date Drawn JAN '15	Drawn By SKS	Authorised By JC
Purpose of Issue <input checked="" type="checkbox"/> Planning <input type="checkbox"/> Building Regs <input type="checkbox"/> Tender <input type="checkbox"/> Construction <input type="checkbox"/> Comment <input type="checkbox"/> Info			