


FRONT ELEVATION  
1:50

SIDE ELEVATION  
1:50


REAR ELEVATION  
1:50

SIDE ELEVATION  
1:50

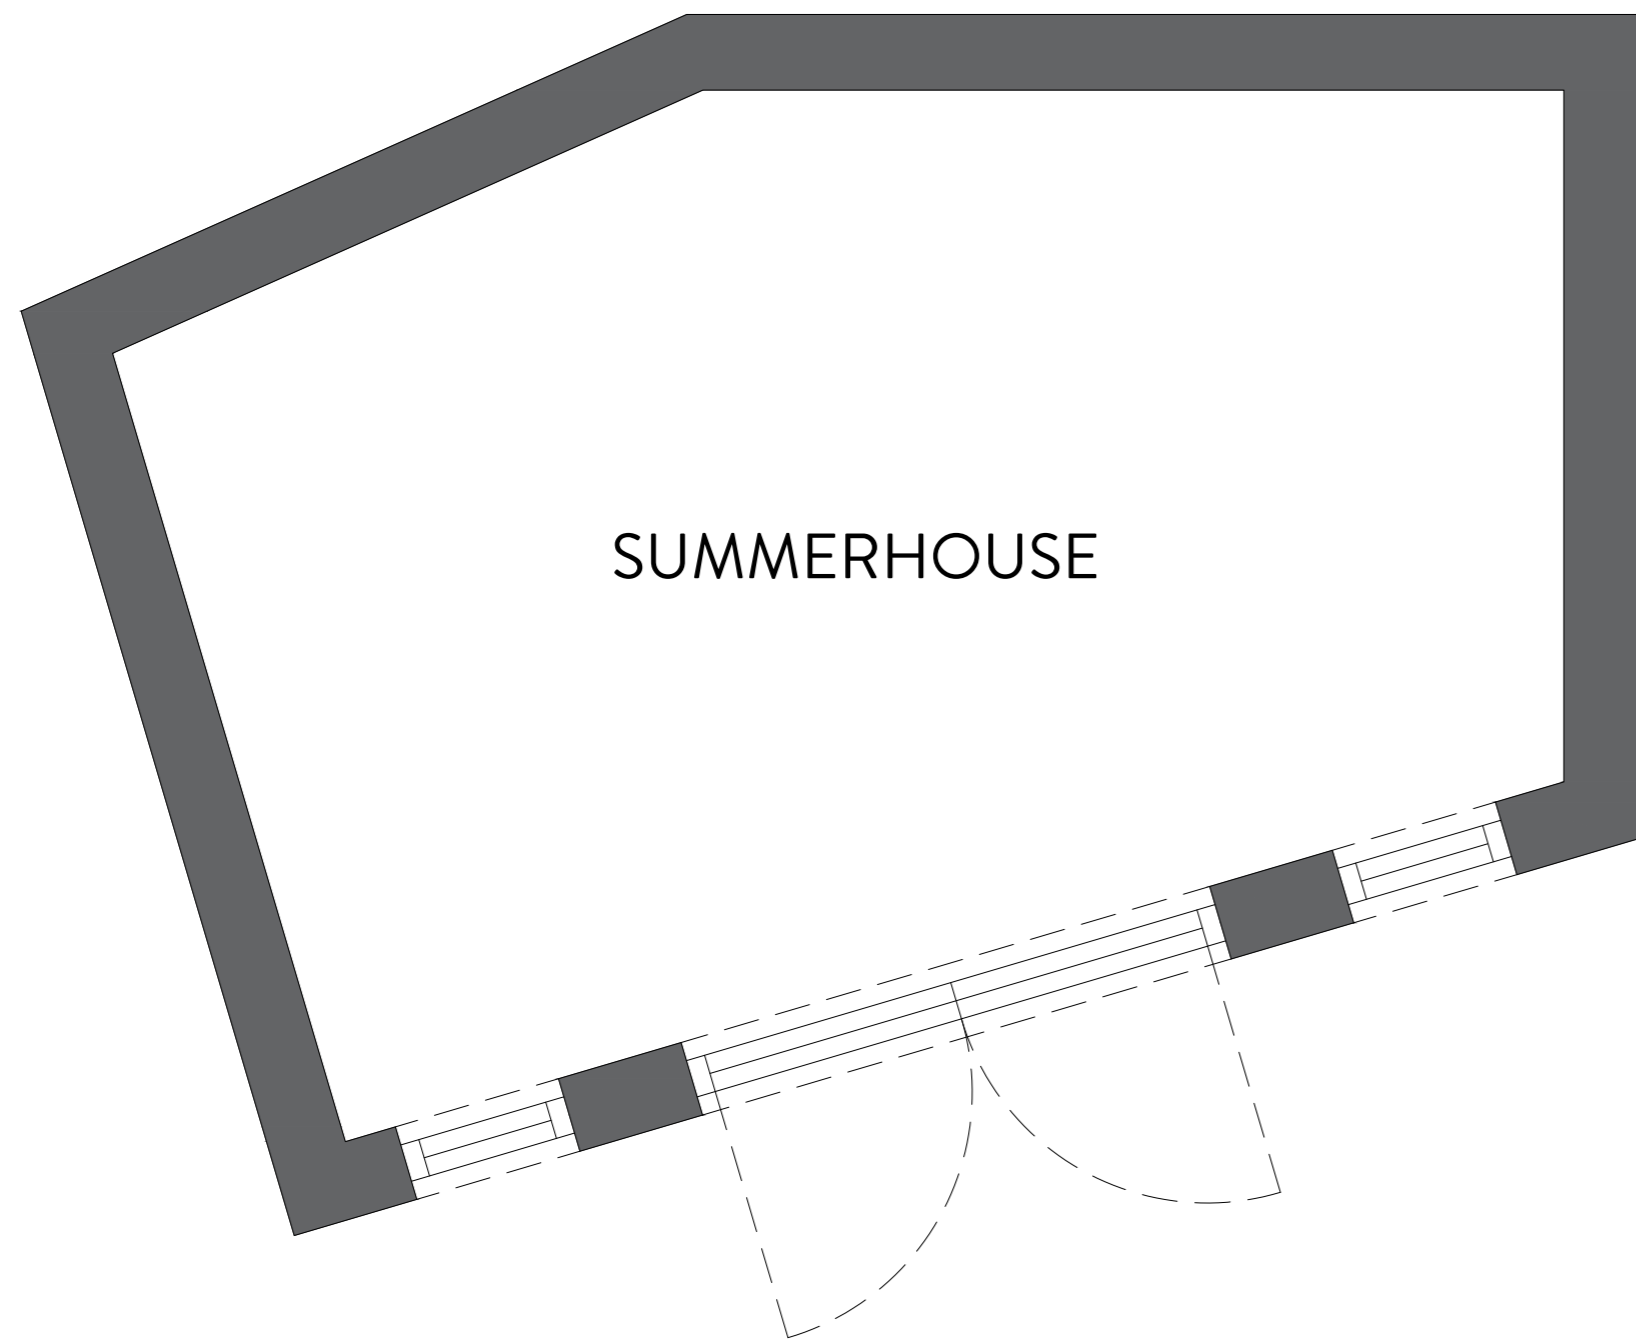

SUMMERHOUSE

GROUND FLOOR PLAN  
1:20

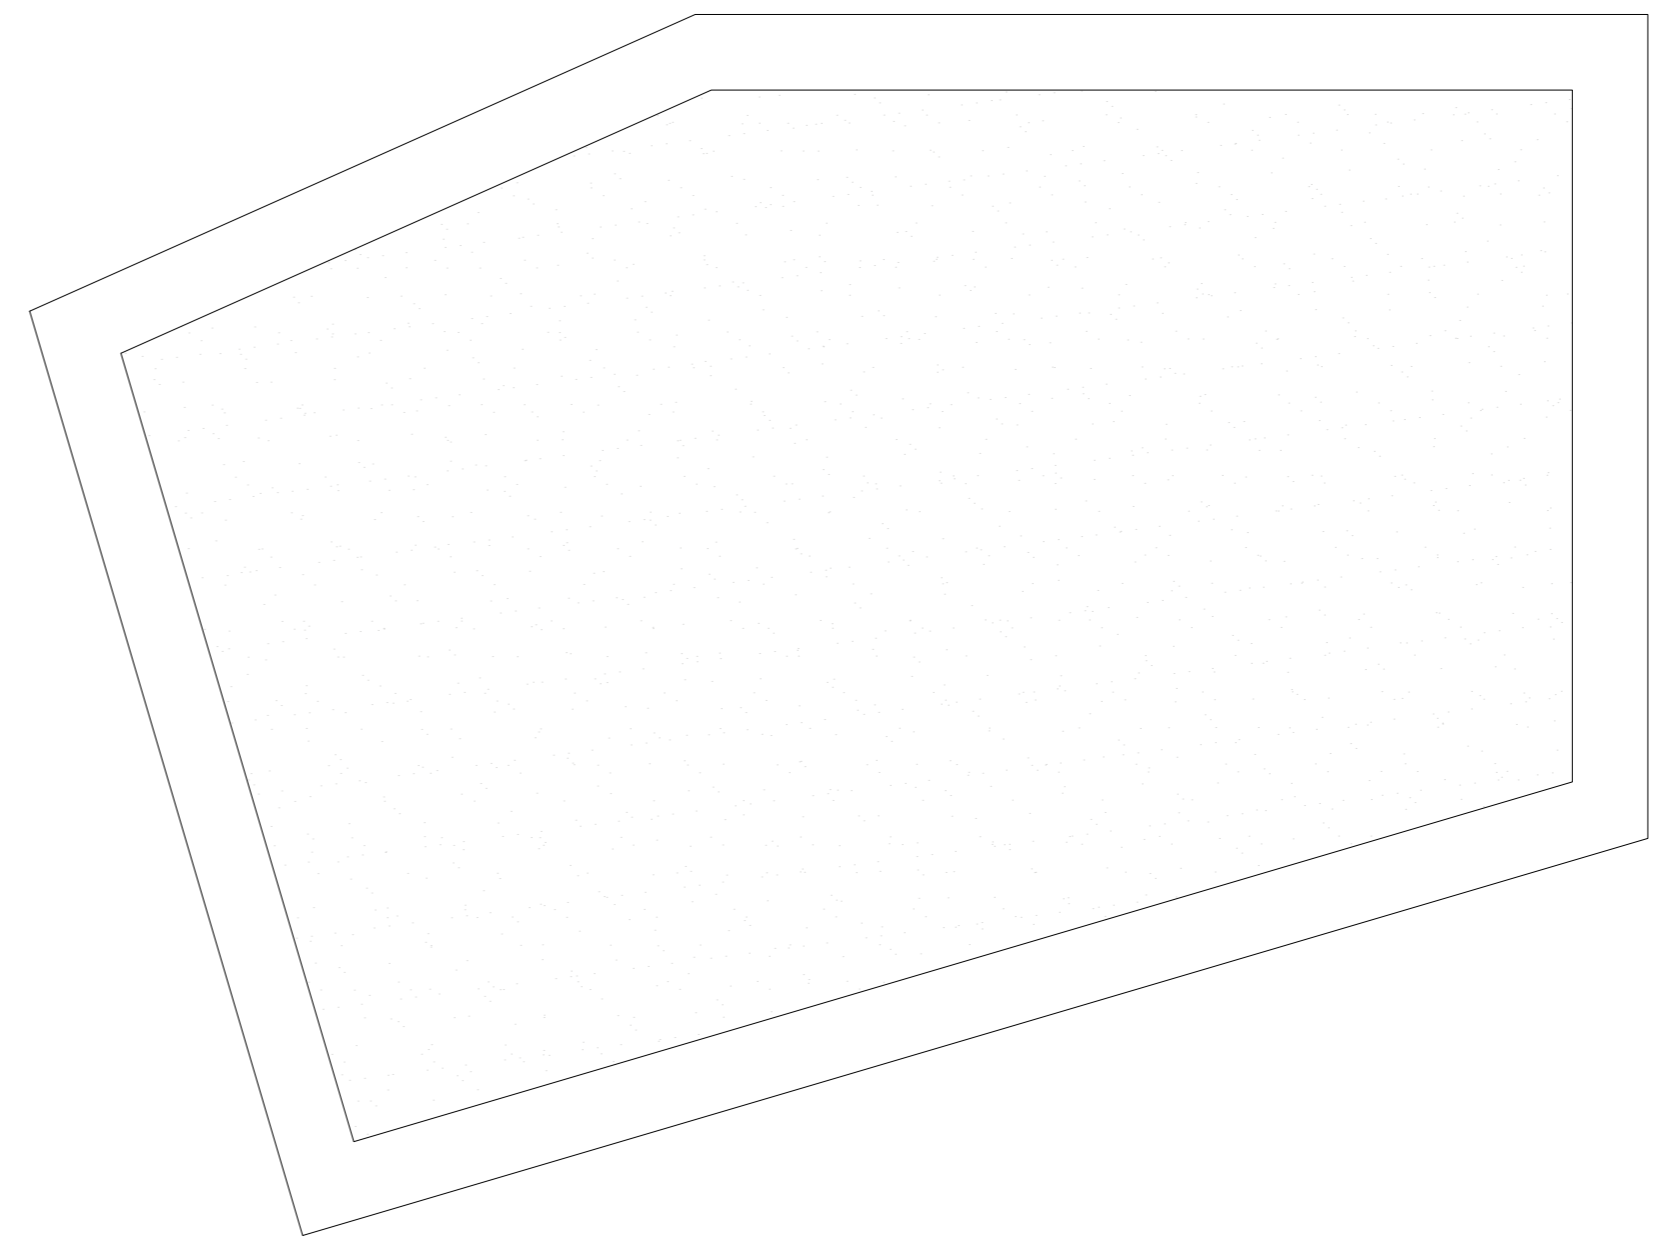

ROOF PLAN  
1:20



REVISION	DESCRIPTION	DATE	NOTES
-	-	-	-
-	-	-	-
-	-	-	-
-	-	-	-
-	-	-	-
-	-	-	-
-	-	-	-
-	-	-	-
-	-	-	-
-	-	-	-

STATUS <b>PLANNING DRAWING</b>		PROJECT TITLE WATER ROYD AVE	
DRAWING TITLE <b>ORANGE DESIGN STUDIO.</b> ARCHITECTURAL PRACTICE		DRAWING TITLE PROPOSED OUTBUILDING	
SCALE 1:50	DRAWN EG	CHECKED JH	PROJECT REFERENCE ODS 255
PAPER SIZE A2		DWG NUMBER (20)003	DATE 13/06/19
CLIENT Mr D STONES		REVISION /	
hello@orangedesignstudio.co.uk 59A, Huddersfield Road, Mirfield, WF14 8AA orangedesignstudio.co.uk 01924 650930 <small>COPYRIGHT © ORANGE DESIGN STUDIO LIMITED</small>			

