



LOCATION PLAN 1:1250 @ A2

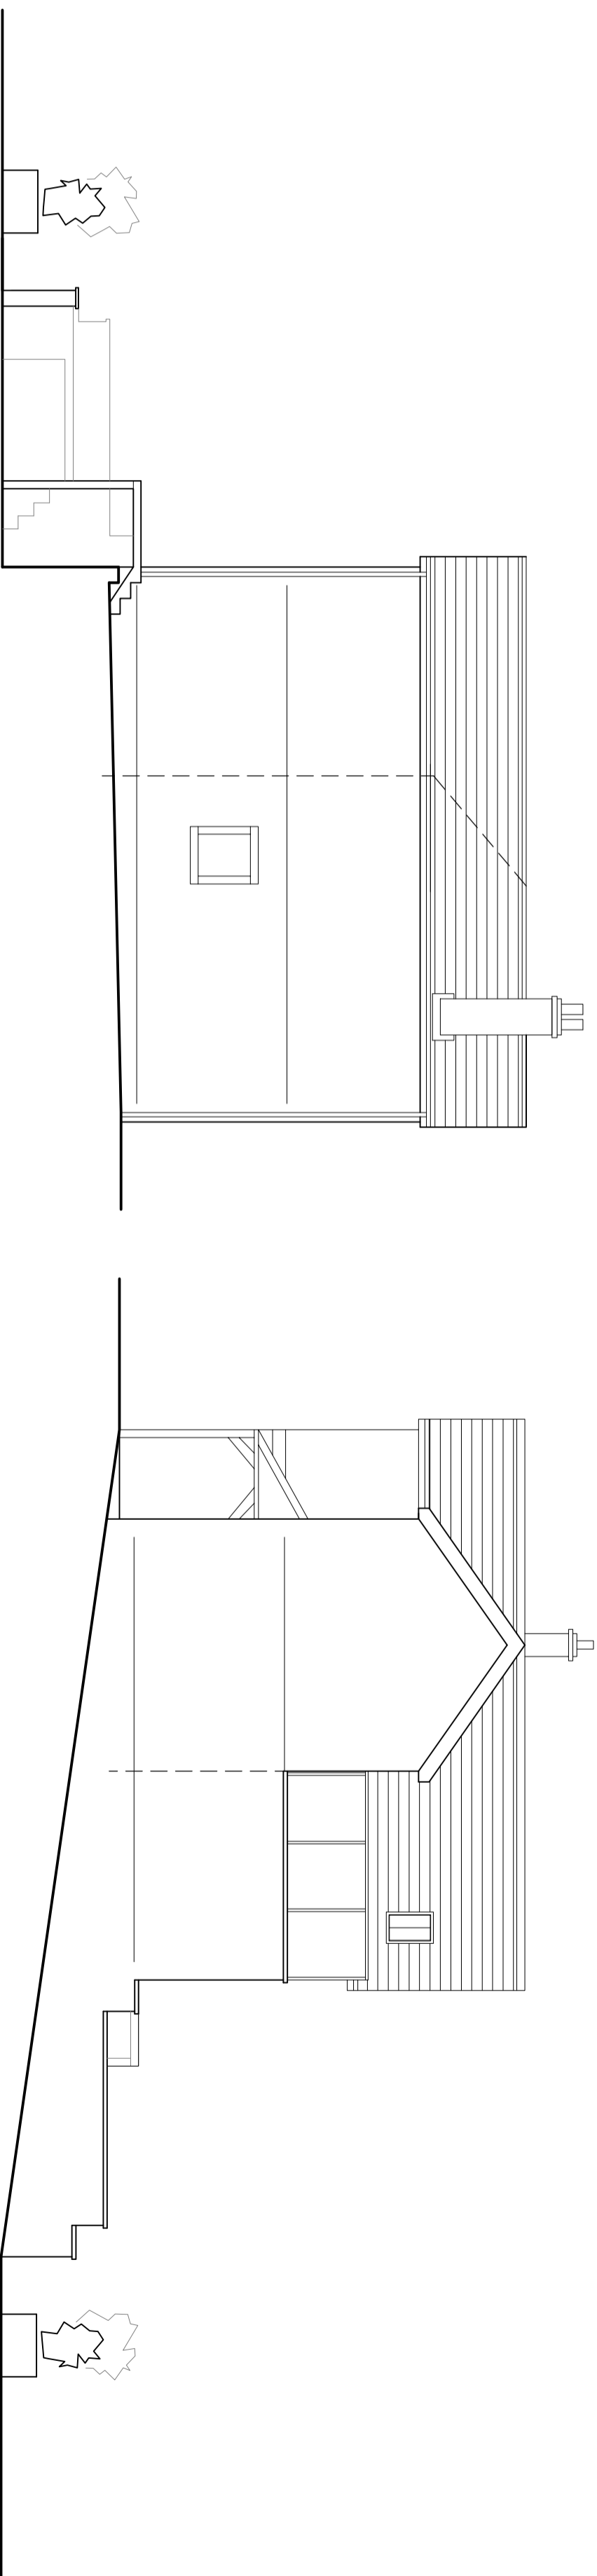


EXISTING SIDE ELEVATION FACING GILL BANKS 1:100 @ A2

EXISTING SIDE ELEVATION FACING NEIGHBOURING PROPERTY 1:100 @ A2

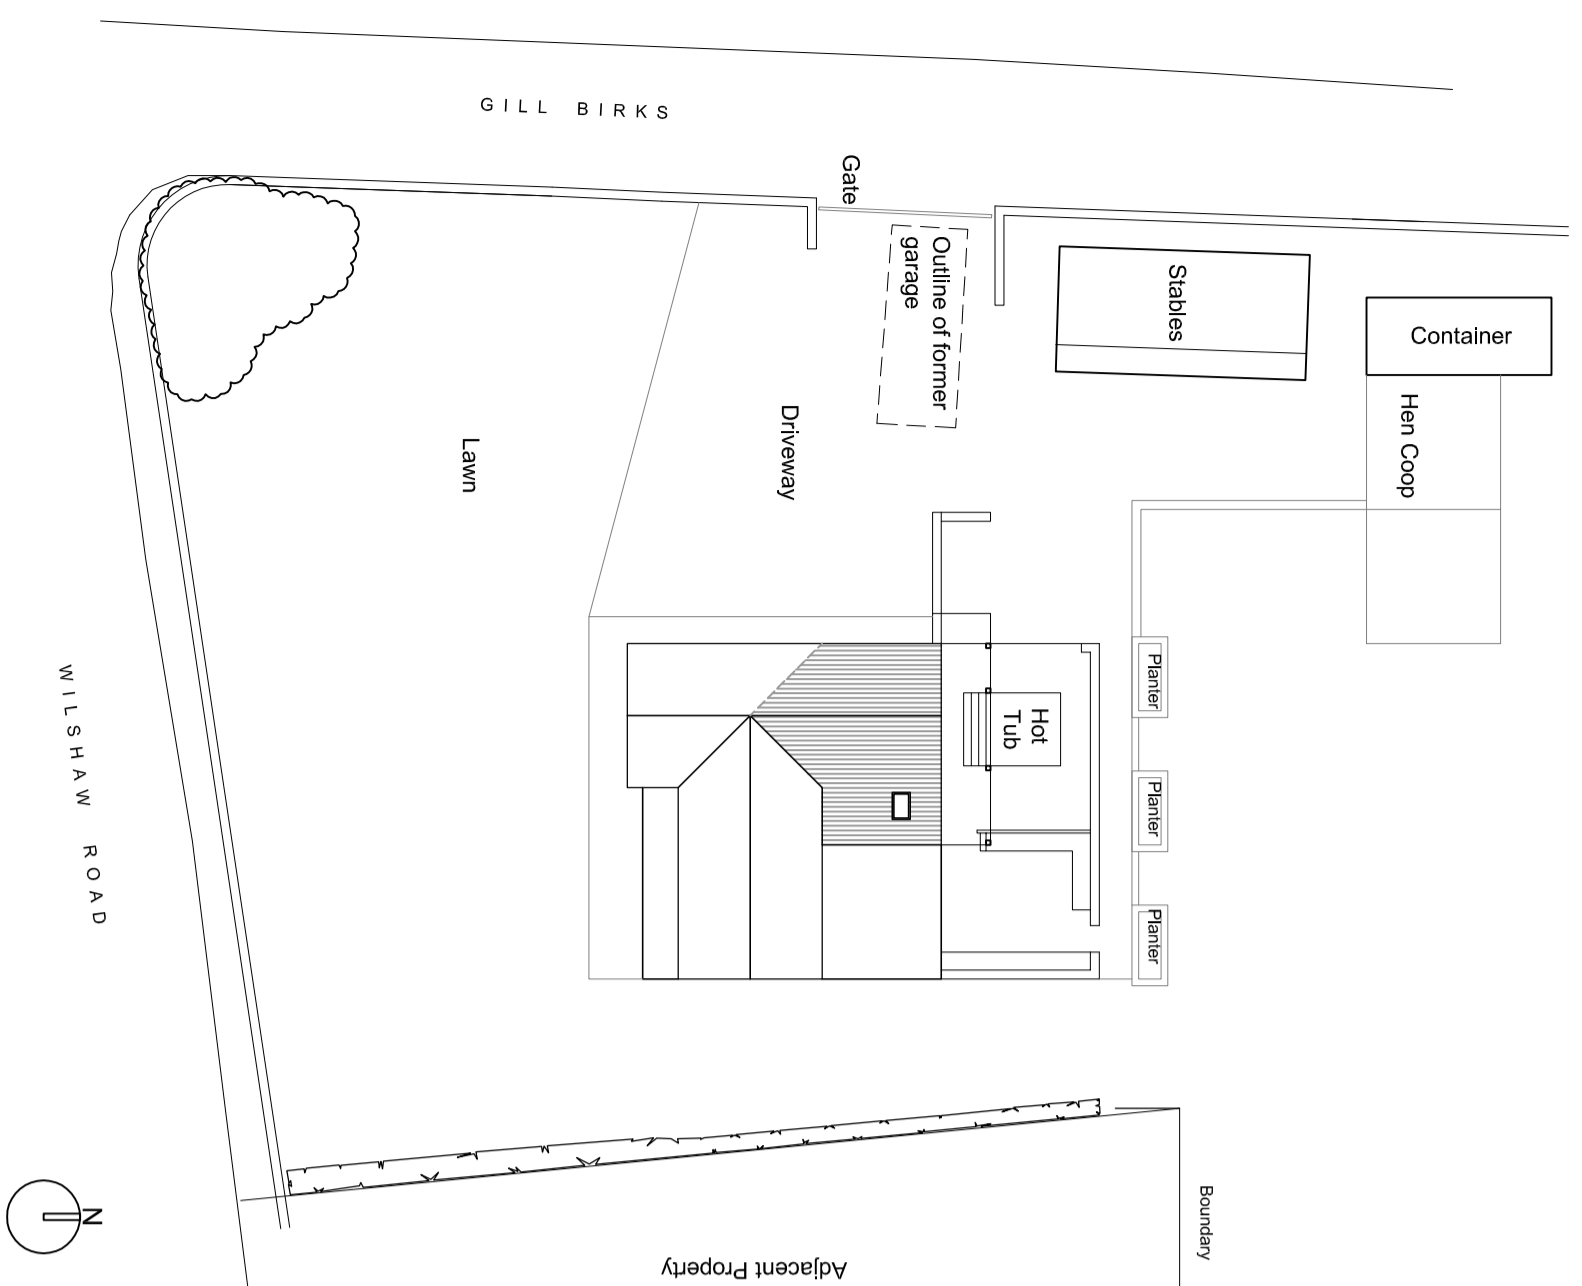

EXISTING SITEPLAN 1:250 @ A2

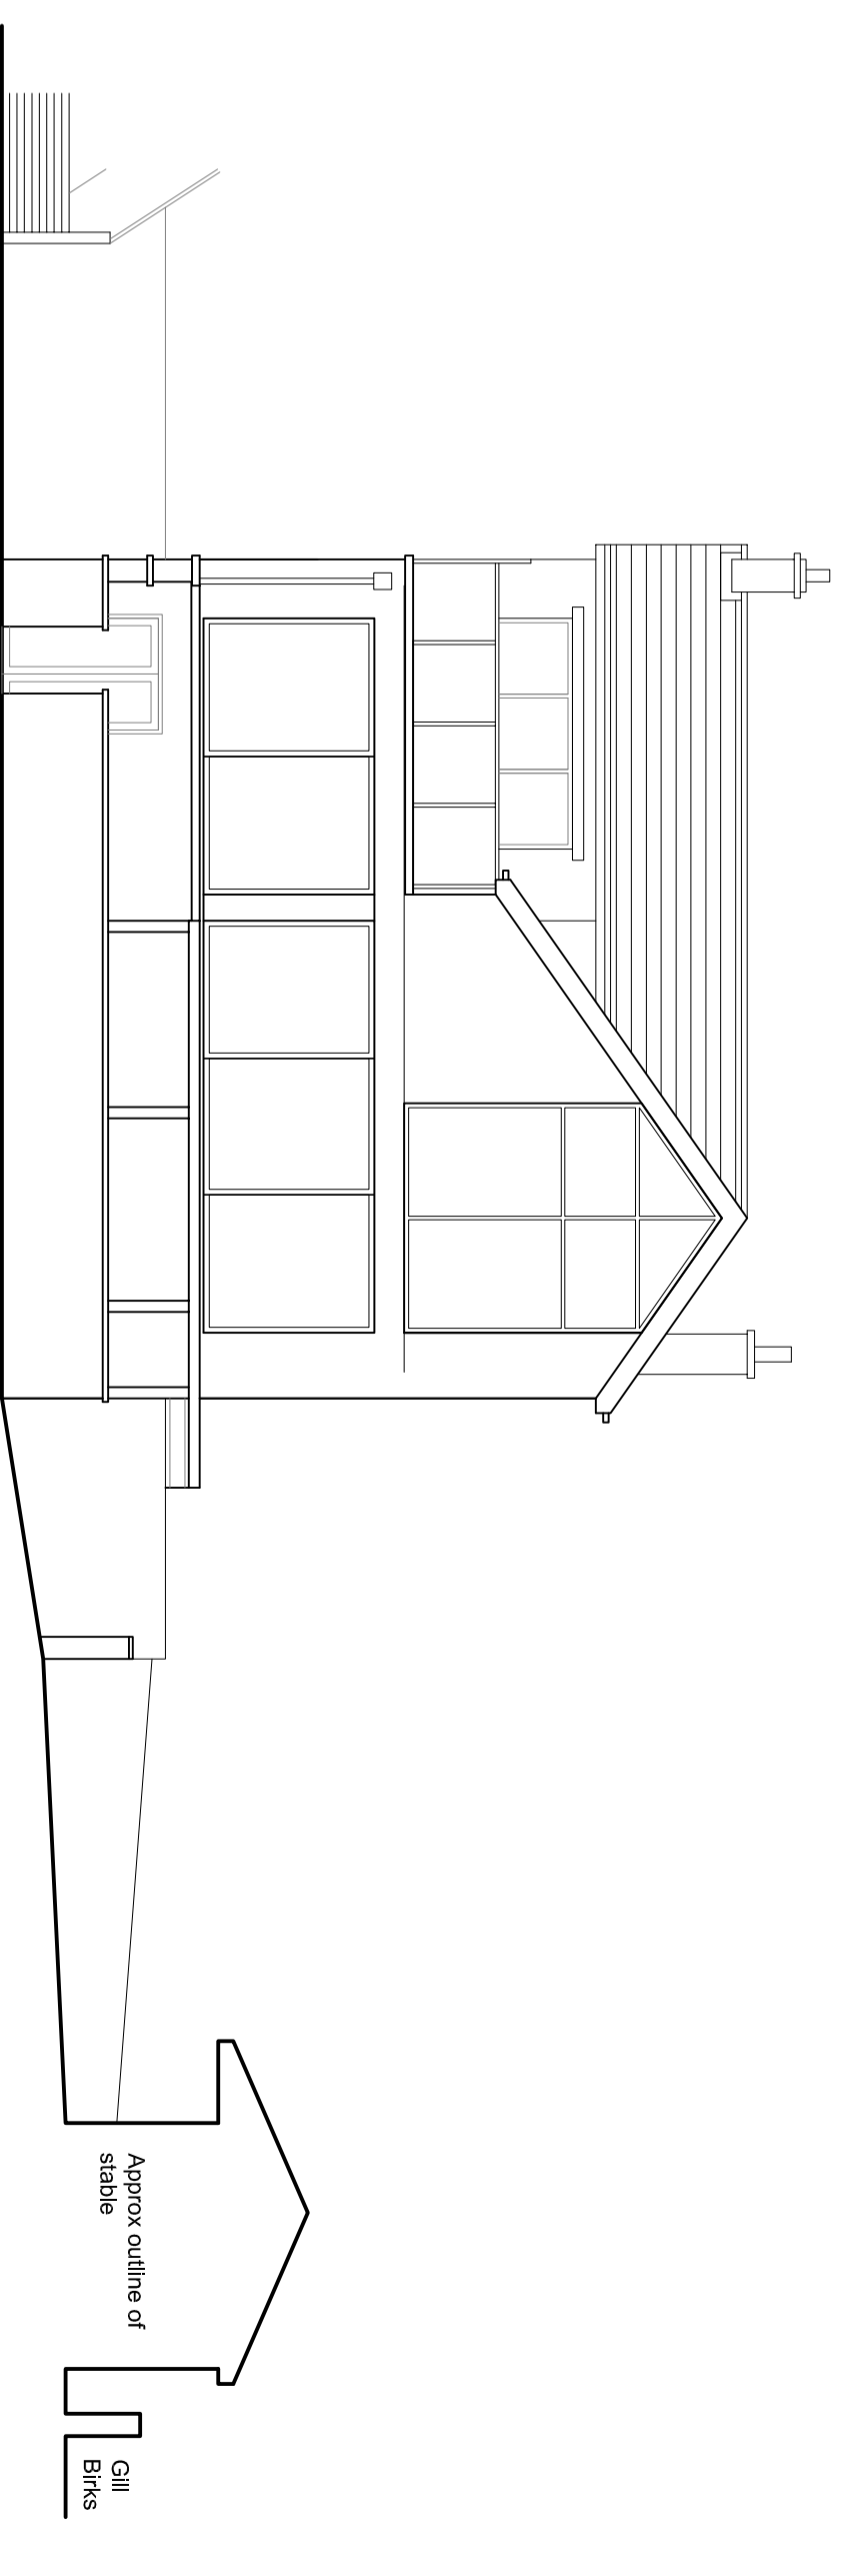

EXISTING REAR ELEVATION 1:100 @ A2

DRAWN BY		Mr. R. Bennett	
PROJECT		33 Wilshaw Road, Meltham, Holmfirth	
DATE		05.07.20	
SCALE		As shown	
PROJECT NO.		0015	
DRAWING NO.		AP001	
REVISION		A	