






LOCATION PLAN  
Scale 1:1250@A1

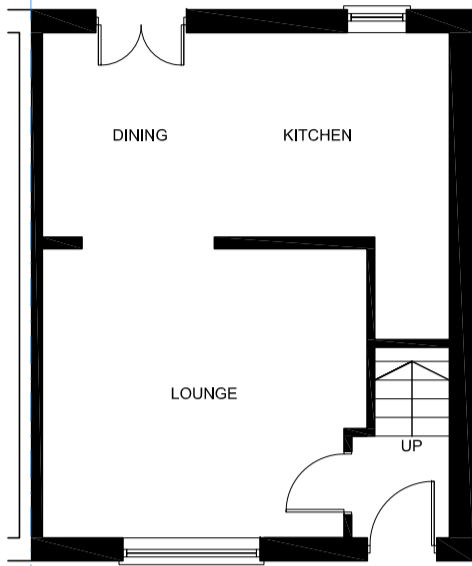


EXISTING GROUND FLOOR PLAN  
Scale 1:100@A1

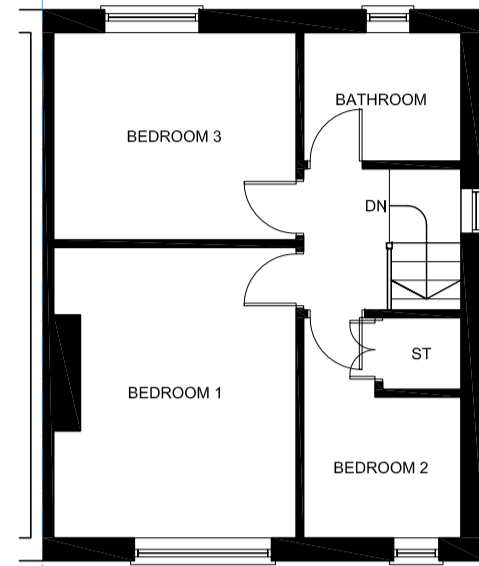

EXISTING FIRST FLOOR PLAN  
Scale 1:100@A1

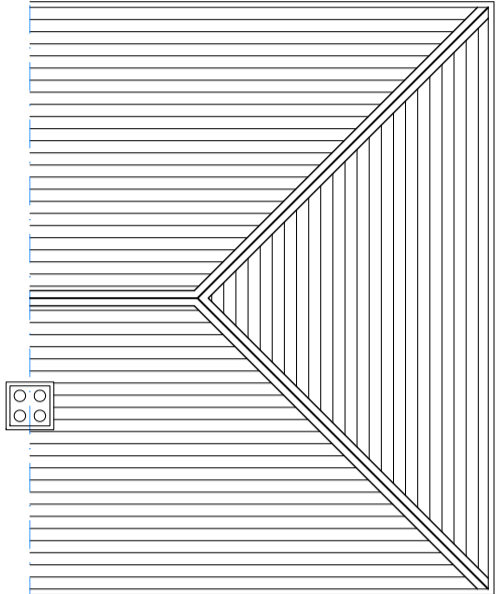


EXISTING ROOF PLAN  
Scale 1:100@A1

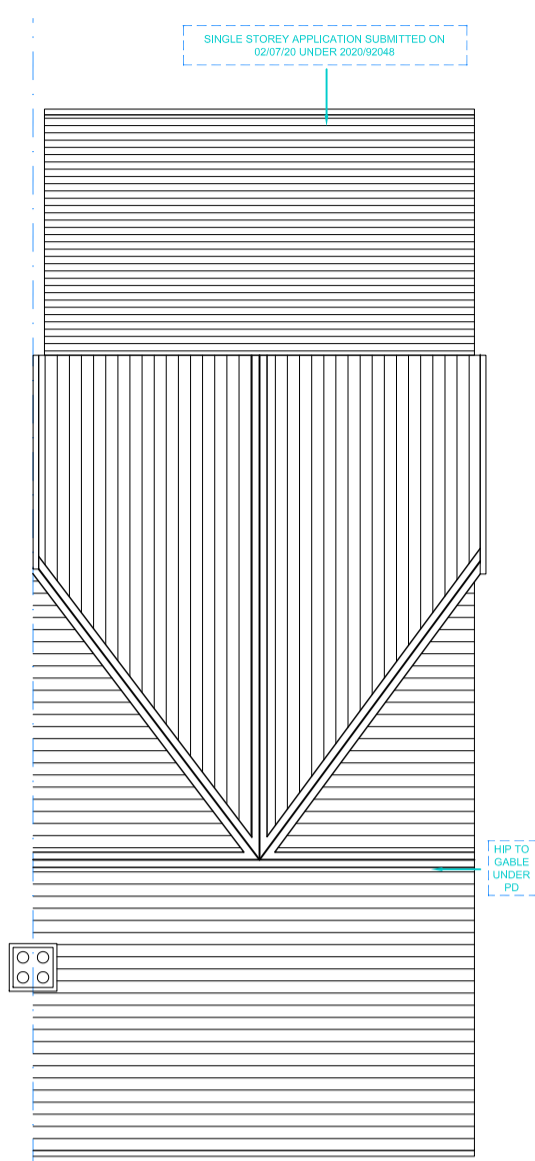


PROPOSED ROOF PLAN  
Scale 1:100@A1




EXISTING REAR ELEVATION  
Scale 1:100@A1

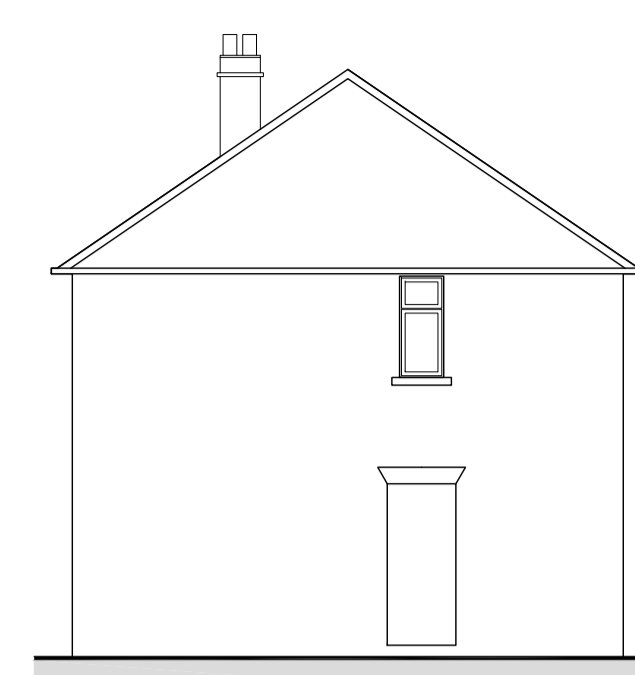


EXISTING SIDE ELEVATION  
Scale 1:100@A1

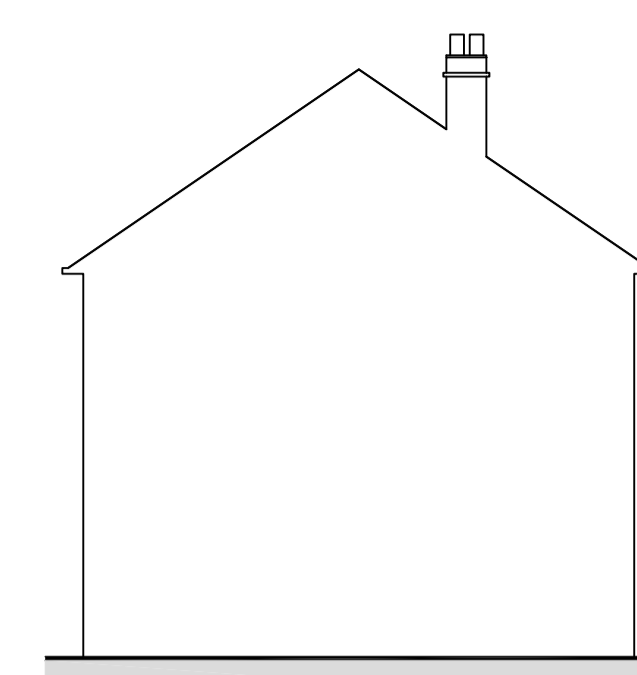


EXISTING OTHER SIDE ELEVATION  
Scale 1:100@A1

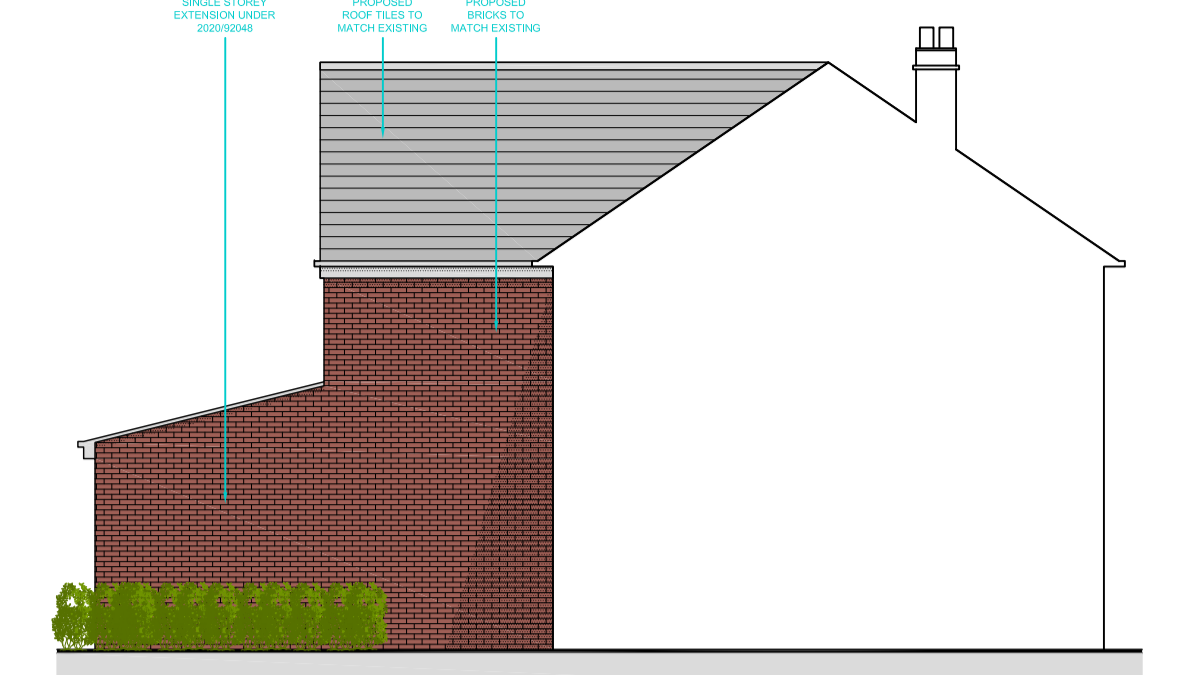


PROPOSED OTHER SIDE ELEVATION  
Scale 1:100@A1

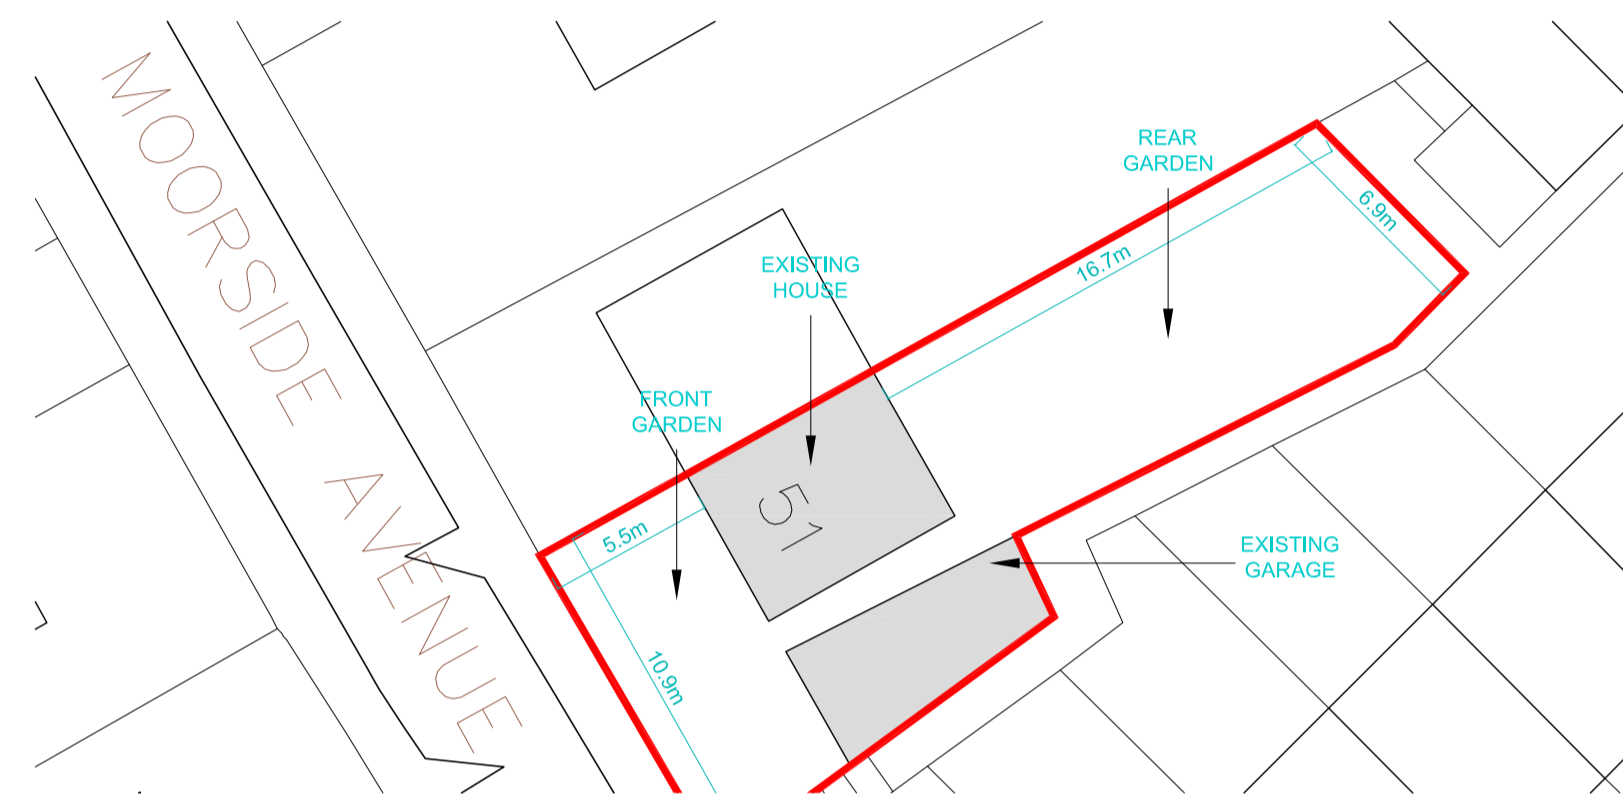


EXISTING SITE PLAN  
Scale 1:250@A1

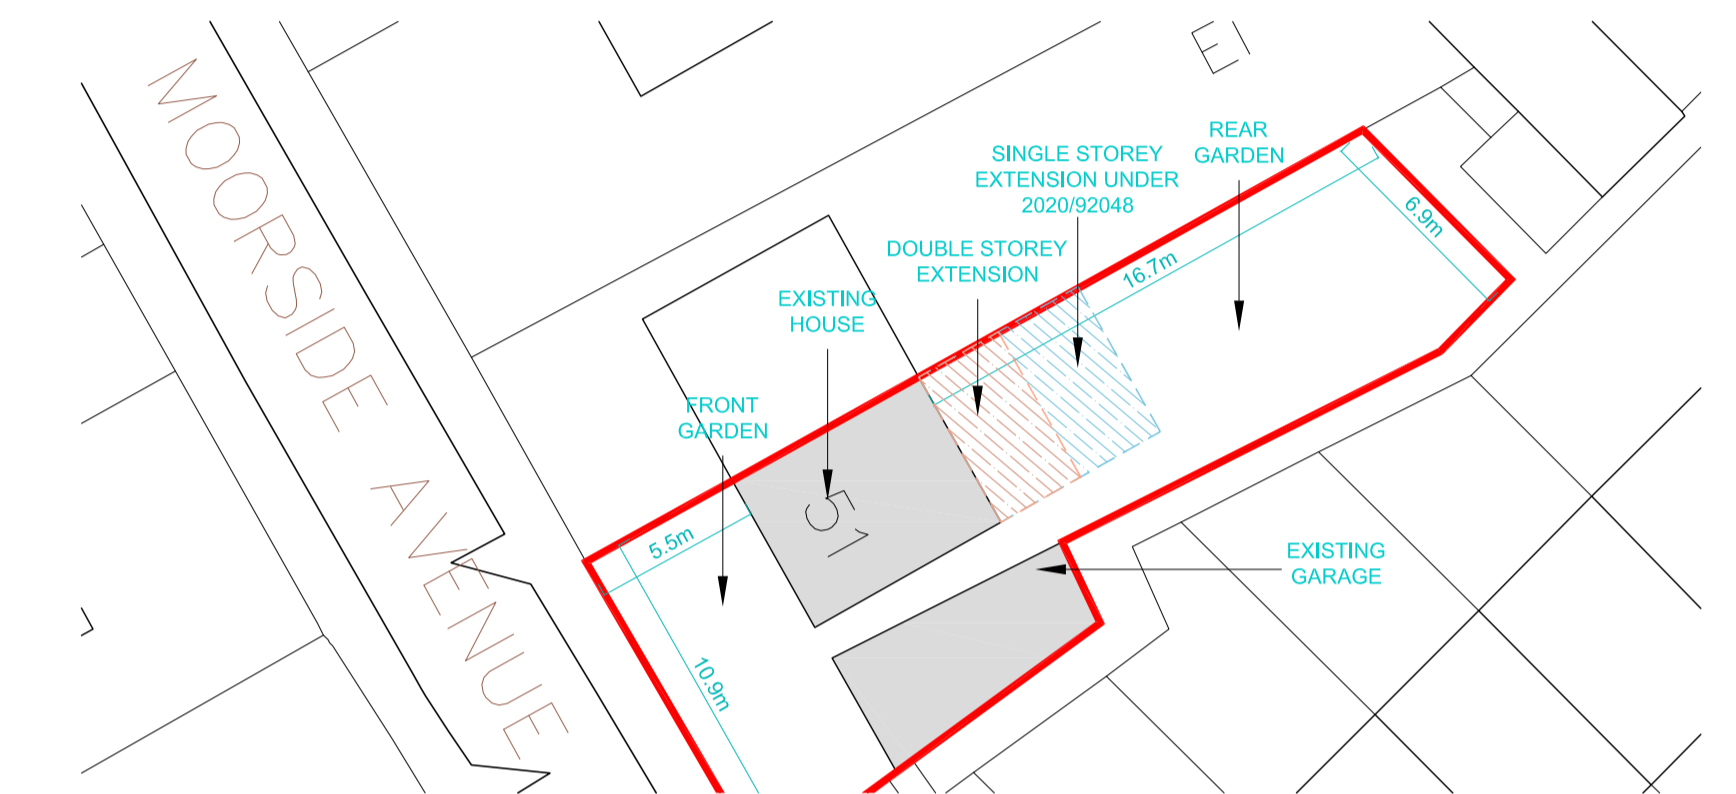

PROPOSED SITE PLAN  
Scale 1:250@A1

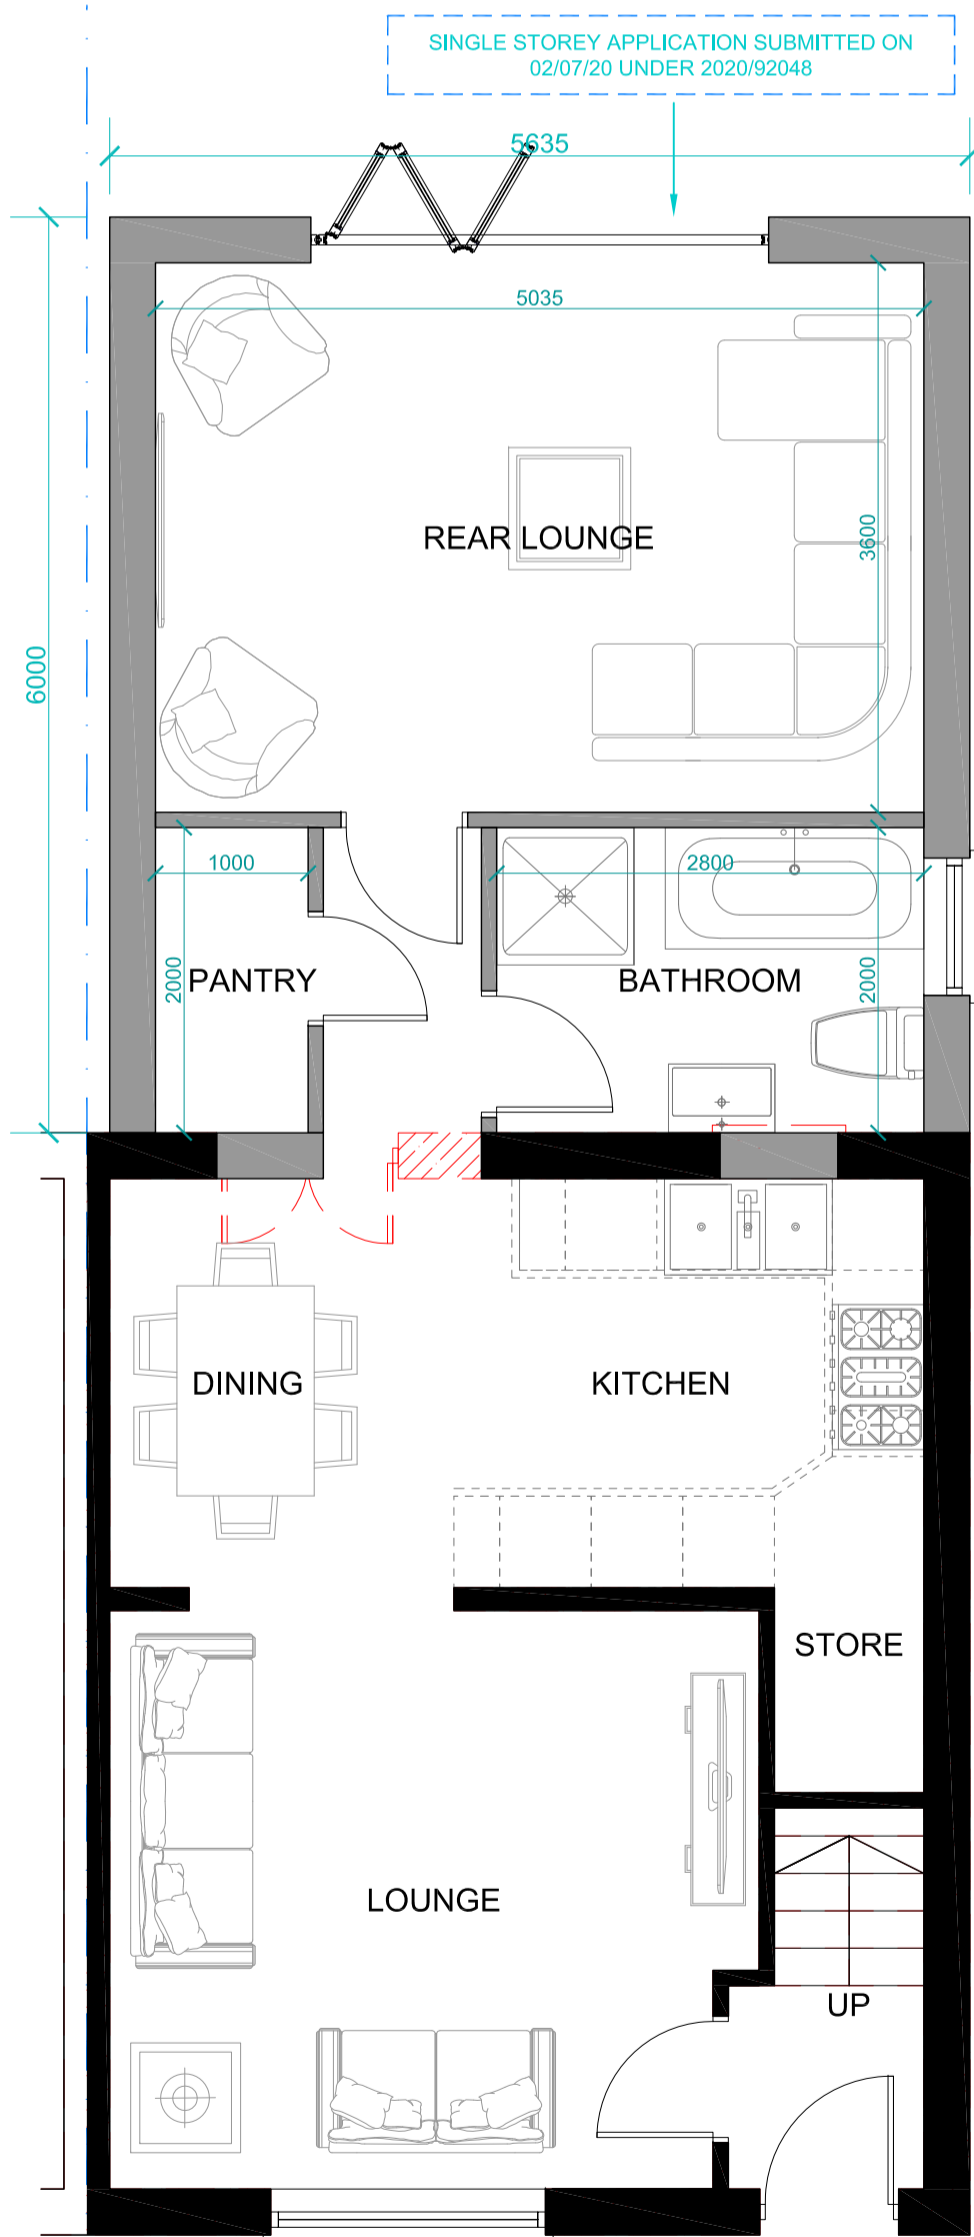


PROPOSED GROUND FLOOR PLAN  
Scale 1:50@A1

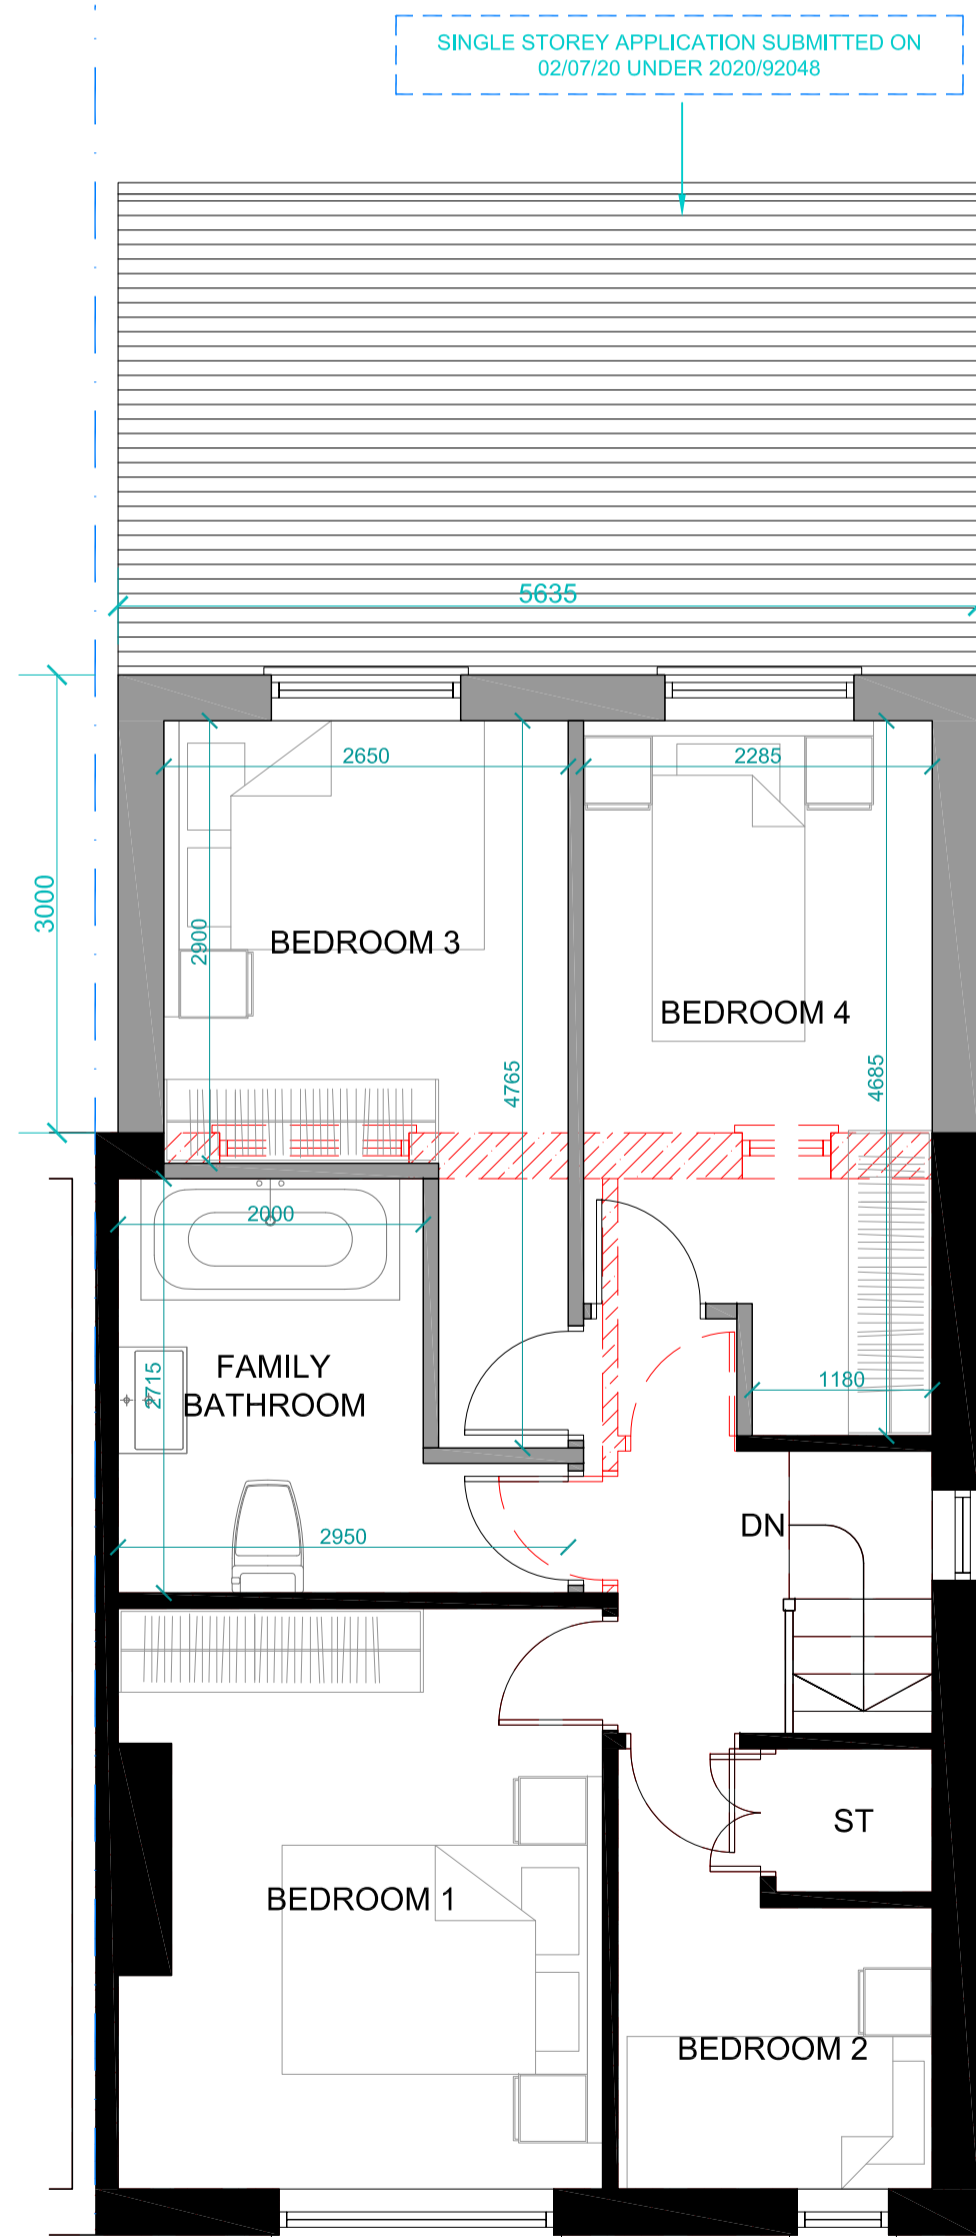

PROPOSED FIRST FLOOR PLAN  
Scale 1:50@A1



PROPOSED REAR ELEVATION  
Scale 1:50@A1

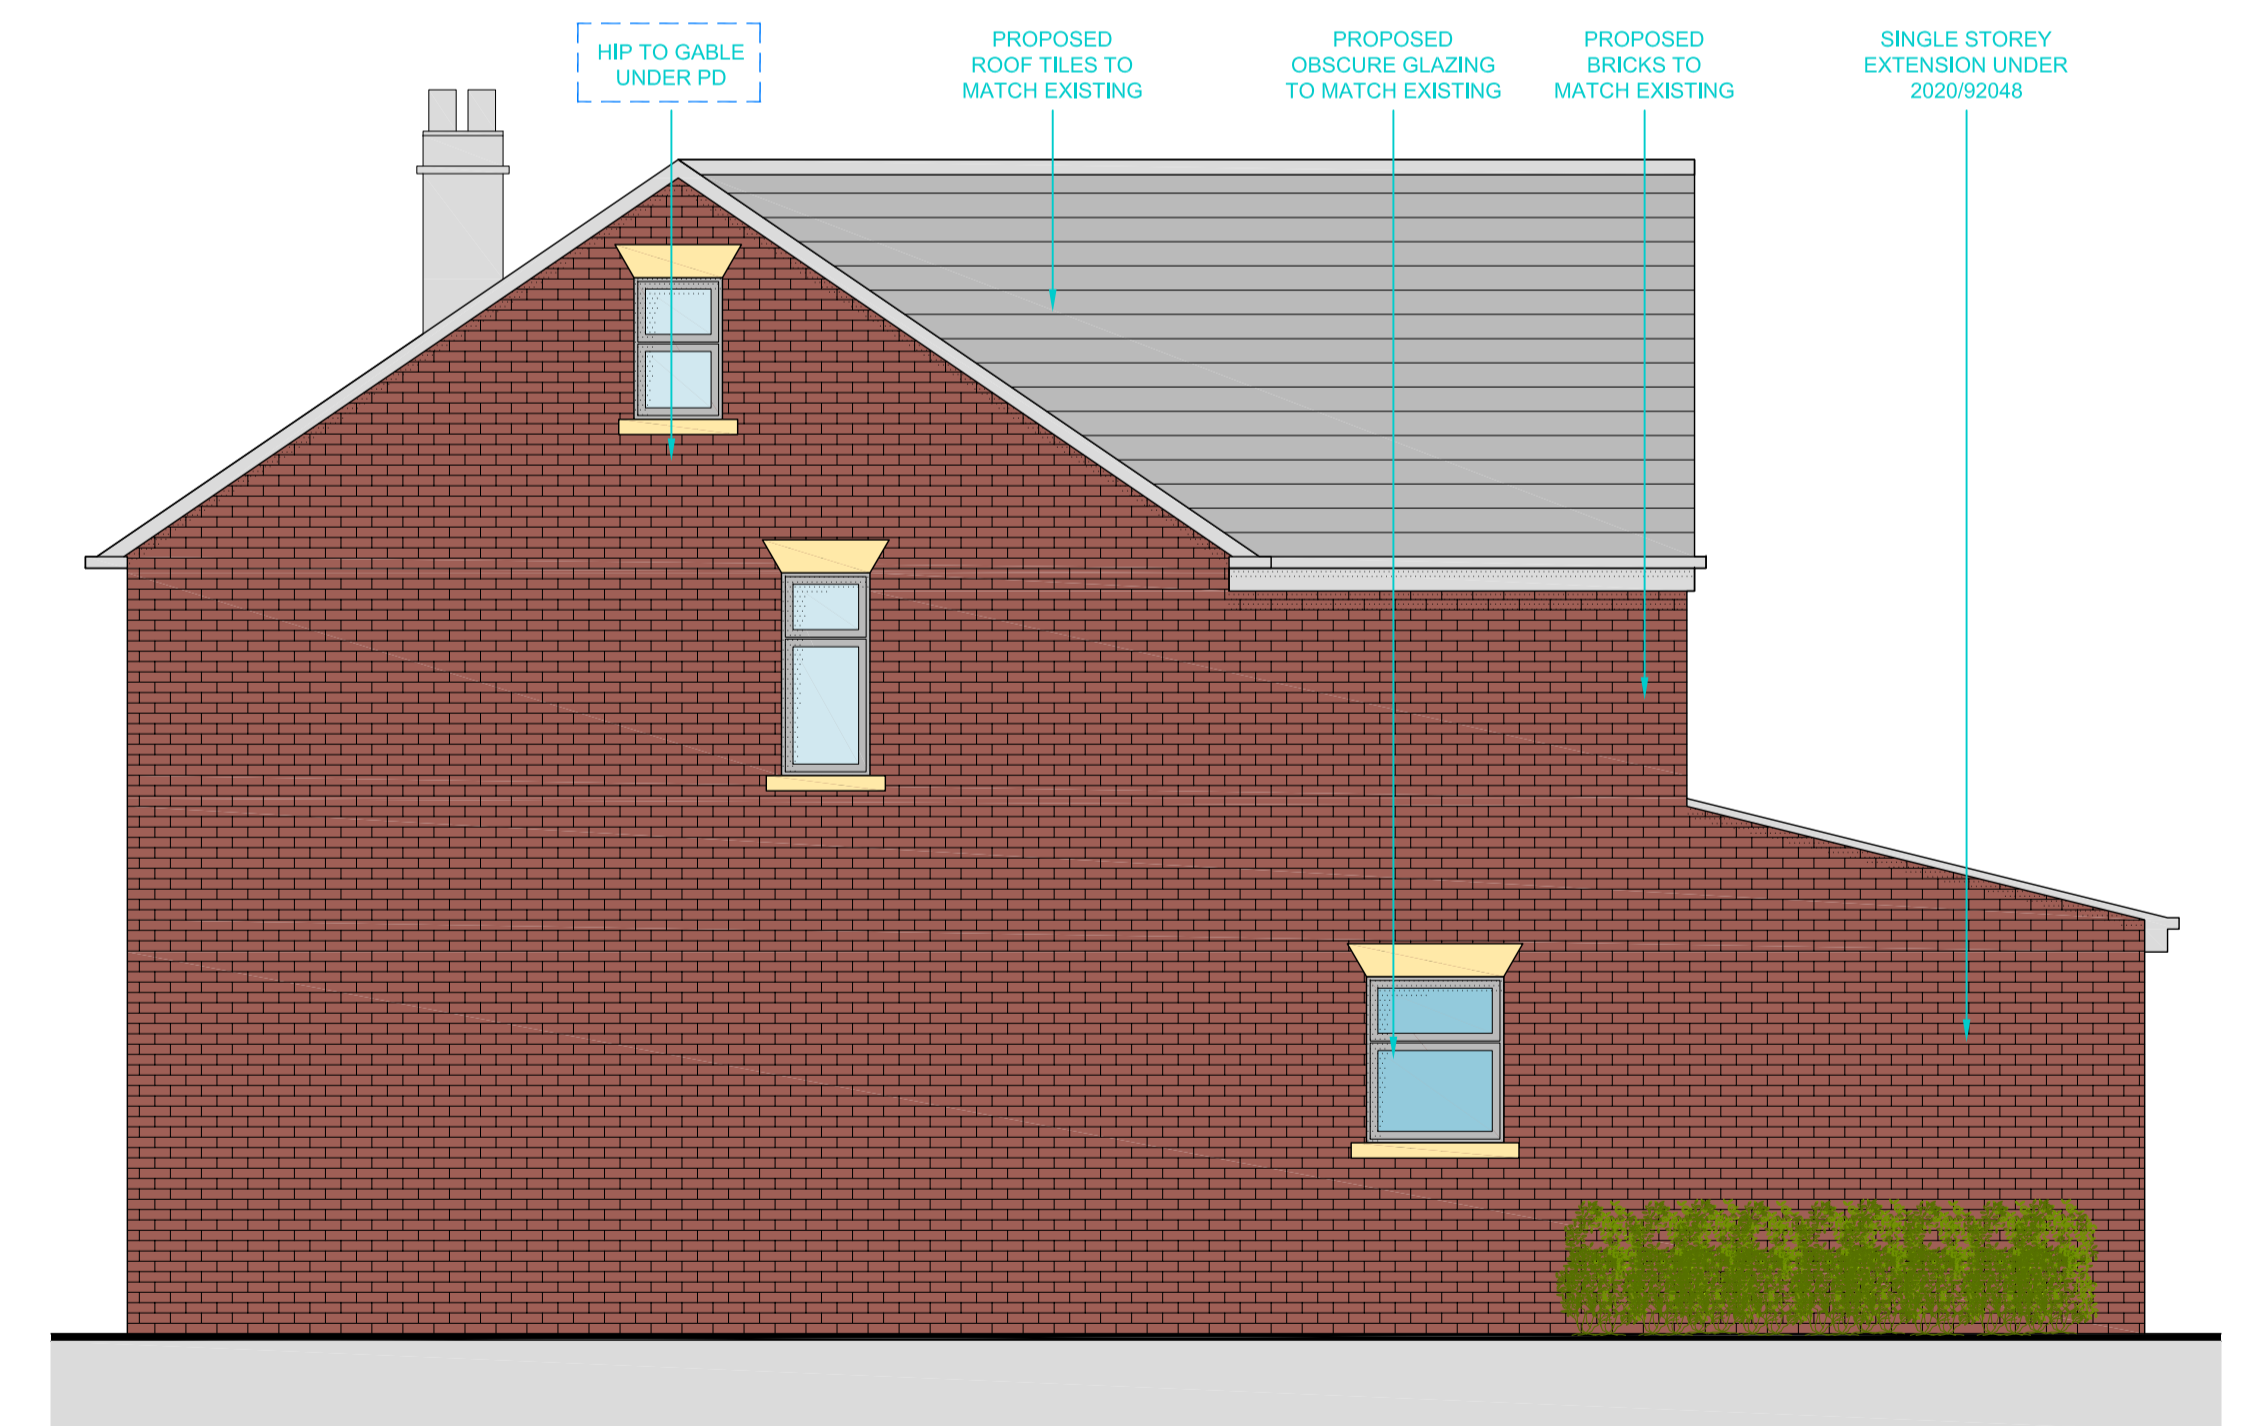

PROPOSED SIDE ELEVATION  
Scale 1:50@A1

NOTE: Do not scale drawing. Work to figure dimensions. This drawing has been prepared for planning purposes only and is to be read in conjunction with all other relevant specialist drawings, details and specifications. All works are to be carried out in accordance with the latest edition of the Building Regulations and any amendments, together with all relevant British Standards and codes of practice. All dimensions unless noted otherwise are in millimetres. All dimensions and levels are to be checked by the contractor on site prior to order, foundation or commencement of work on site. The Contractor to check and verify himself of the position of all existing statutory authority marks specified on and around the site. All materials and proprietary items are to be fixed / installed / applied in strict accordance with the respective manufacturer's recommendations. At all stages of work, the contractor shall be responsible for and must ensure the overall safety of all buildings, structures and accessories etc. to be retained. During the contractor's work all existing fire drainage is to be adequately protected and normal flow maintained.

Rev - : DD-MM-YYYY: Initial: Issue.

Drawing Number 20-063 - P - 03

Issue Purpose : Householder Planning Application

Client	N/A	Drawn	SN
Project	Proposed Double Storey Rear Extension with Hip to Gable Under PD	Date	03-06-2020
Address	51 Moorside Avenue, Dewsbury, West Yorkshire, WF13 4QP	Scale	1:50, 100, 250, 1250 @ A1
Title	Existing and Proposed Plans and Elevations	Stage Identification	Design - D Sketch Scheme - SK Planning - P Construction - C

Faum Architecture

Studio 2,  
First Floor,  
610 Leeds Road,  
Bradford,  
BD3 9TY

01274 928259

www.faumarchitecture.co.uk

