


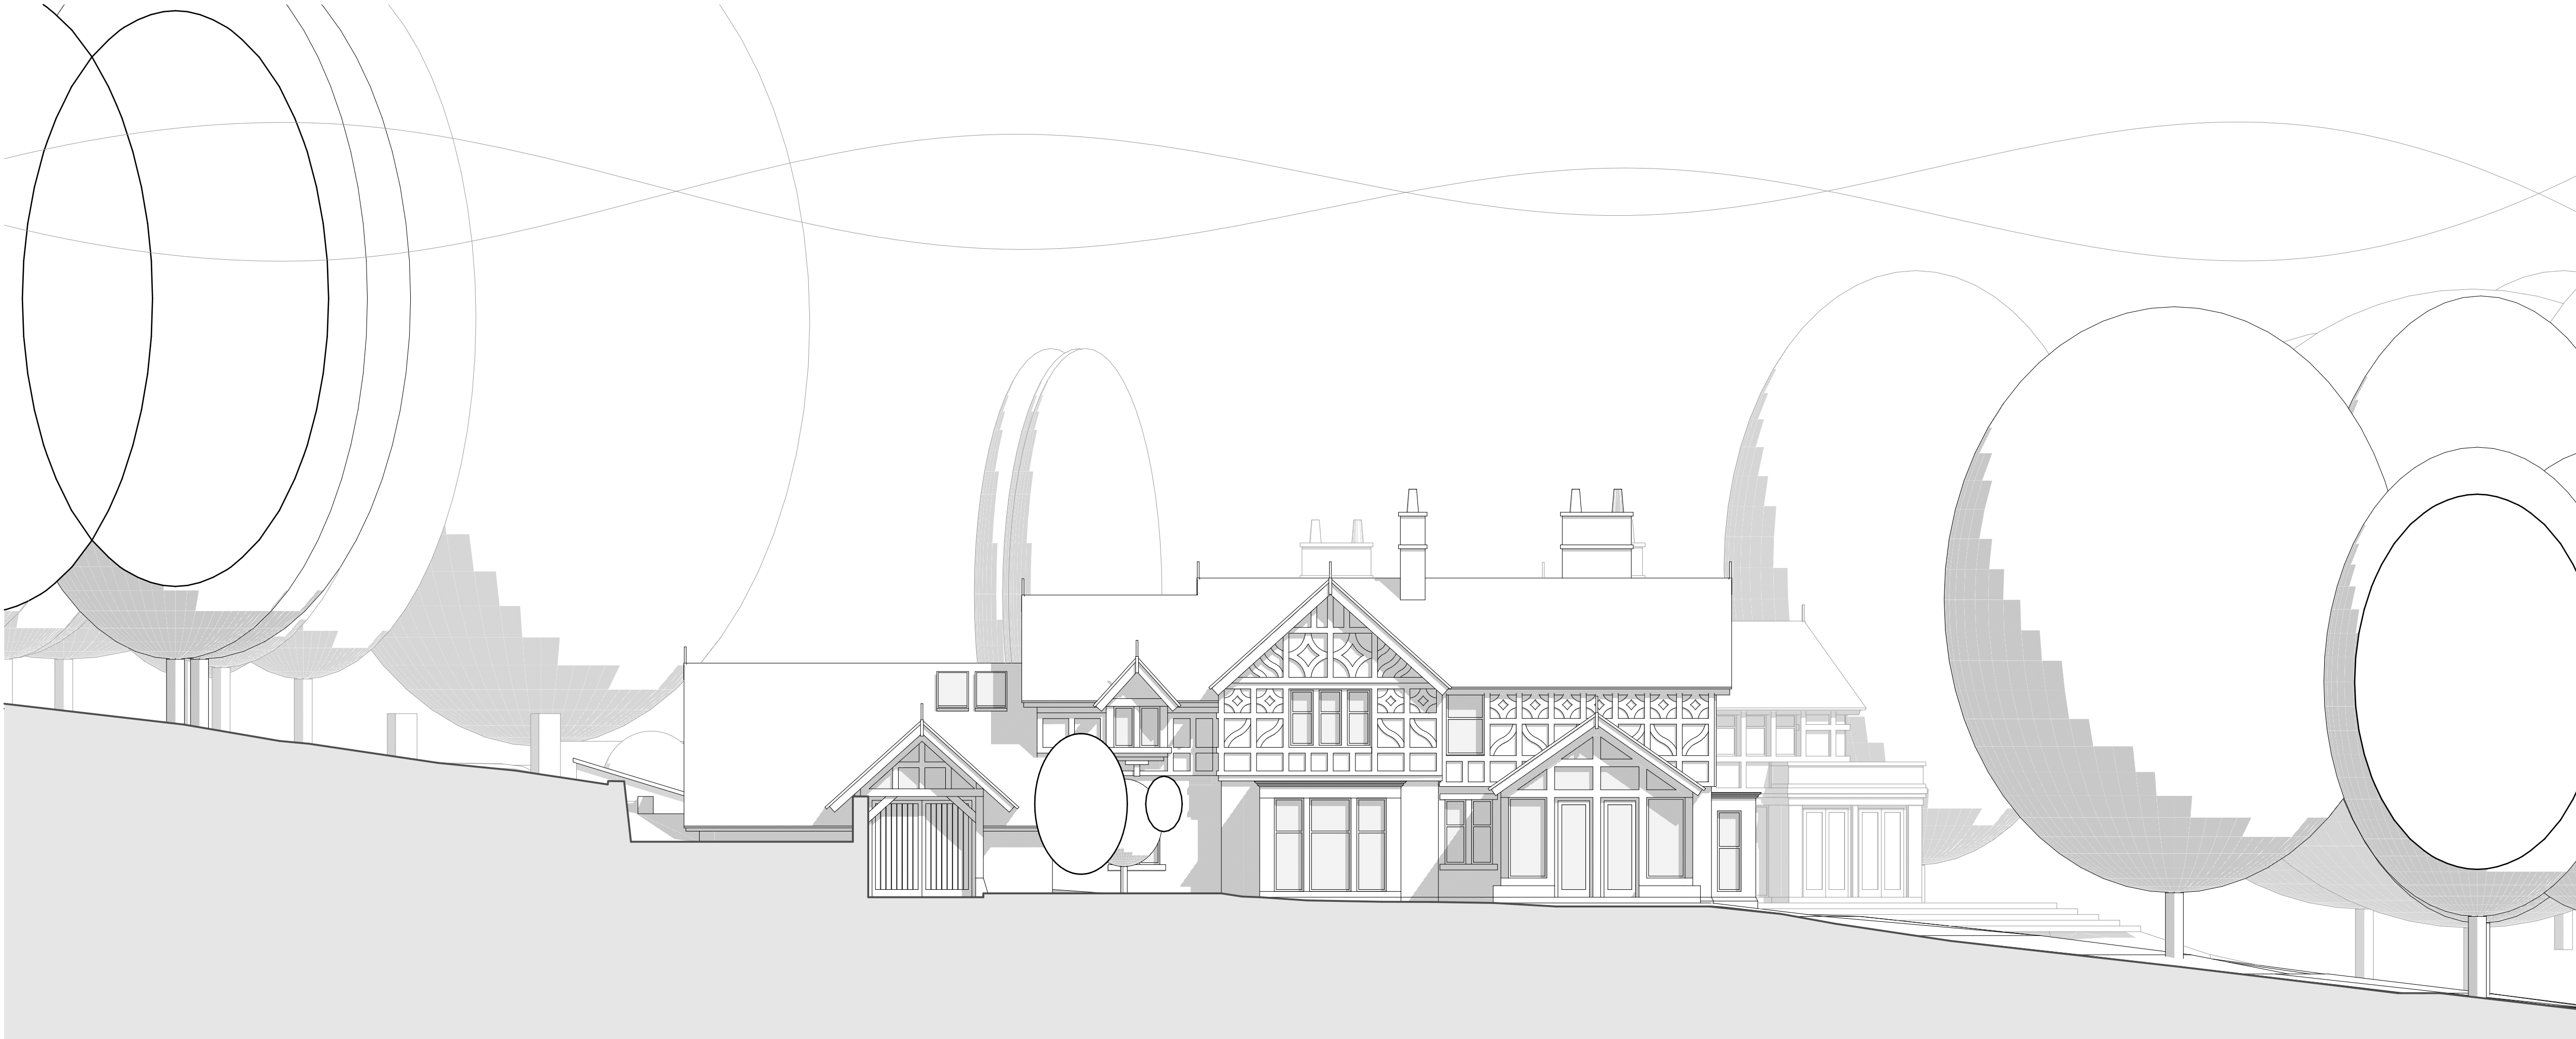

Proposed South Elevation 1:100



Proposed West Elevation 1:100

Notes

Do not scale from drawing, use figured dimensions only.
All dimensions must be checked and verified on site prior to commencement of work and architect to be notified of any discrepancies.
This drawing is intended to permit overall scheme proposals only and cannot be used for construction purposes without further information.

Rev		Drawn	Checked	Date
A	Scheme revised following feedback from planning	FWG		10.11.20
B	Scheme revised and issued to planning	FWG		25.11.20
C	Cranked wing moved left following feedback from planning	FWG		27.11.20

Job Title Proposed Site Redevelopment, Doeroyd, Dark Lane, Almondbury.	
Client Mr & Mrs M Pressley	Company AD
Status Planning	
Drawing Proposed Elevations - Sheet 1 of 3	Scale & A1 1:100
Date May 2020	Drawn FWG
Drawing No. 3349 (0-) 14	Revision C

ONE17

ARCHITECTS & INTERIOR DESIGNERS

The Dyehouse, Armitage Bridge
Huddersfield, West Yorkshire HD4 7PD
T 01484 668 000 F 01484 668 001
E solutions@one17design.com
ONE17DESIGN.COM