



NOTE: ALL DIMENSIONS SHOWN ARE PROVISIONAL DIMENSIONS ONLY & SHOULD NOT BE READ AS EXACT MEASUREMENTS. THESE MAY NEED TO BE ALTERED DUE TO SITE CONSTRAINTS/ INSPECTION


THE DRAWINGS AND DESIGN ARE THE COPYRIGHT OF L'ARCHE DEVELOPMENTS YORKSHIRE LTD & SHOULD NOT BE RE-PRODUCED WITHOUT PRIOR PERMISSION

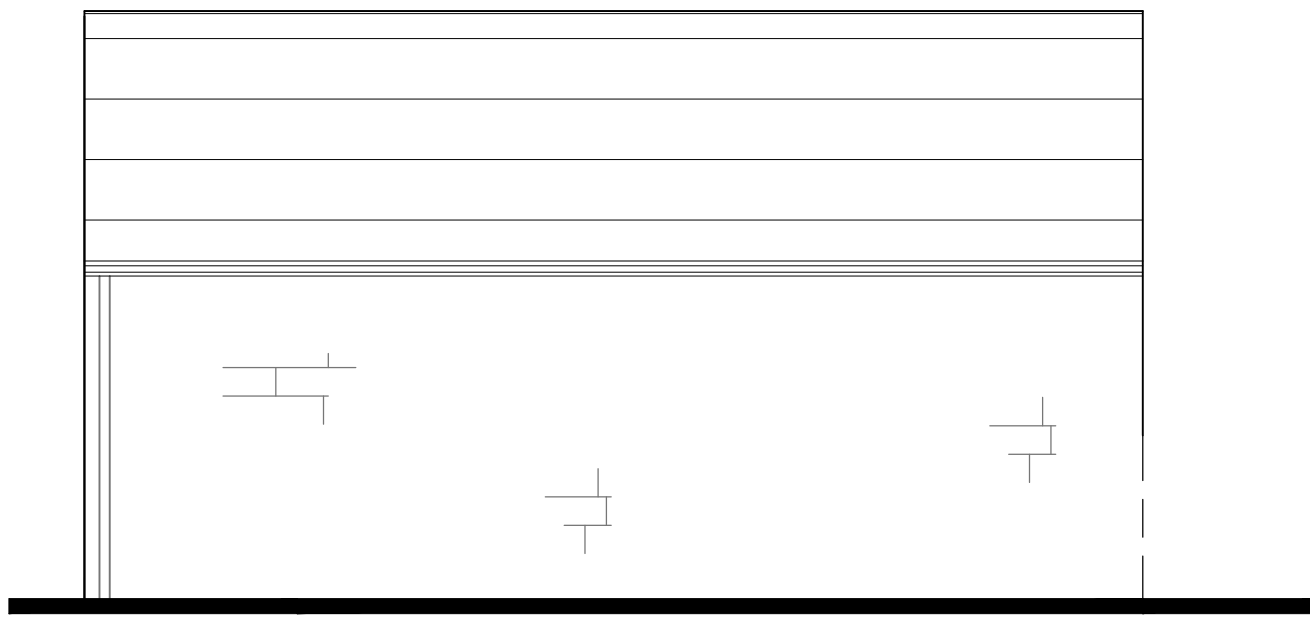


SIDE ELEVATION

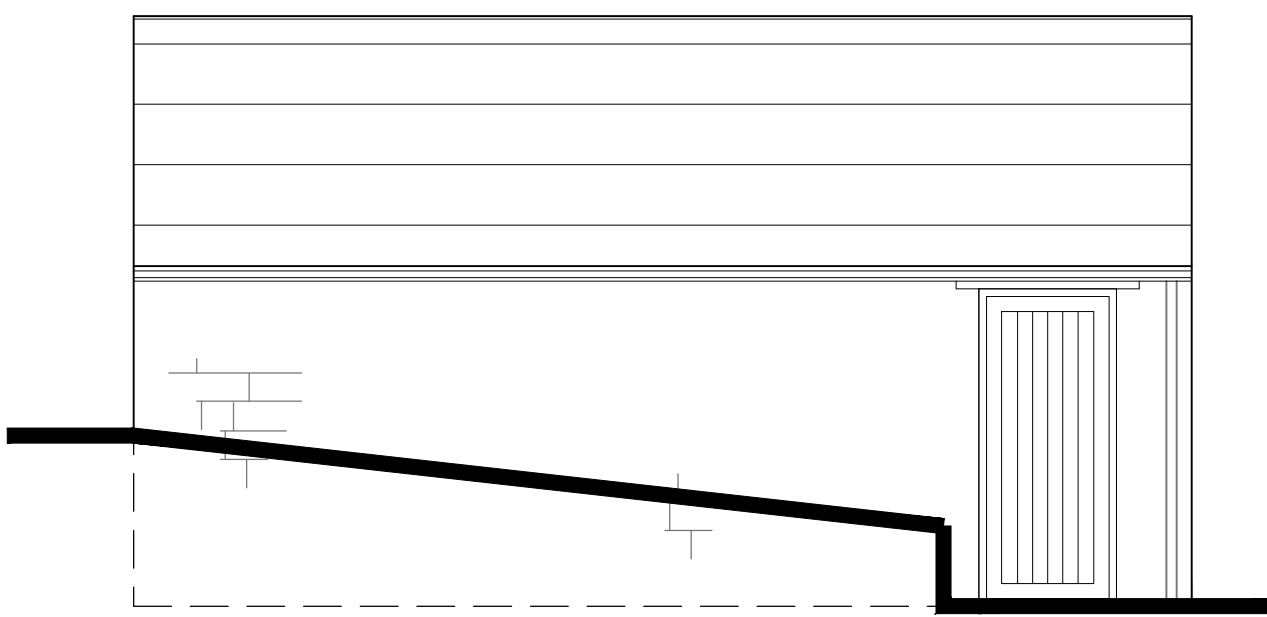


SIDE ELEVATION

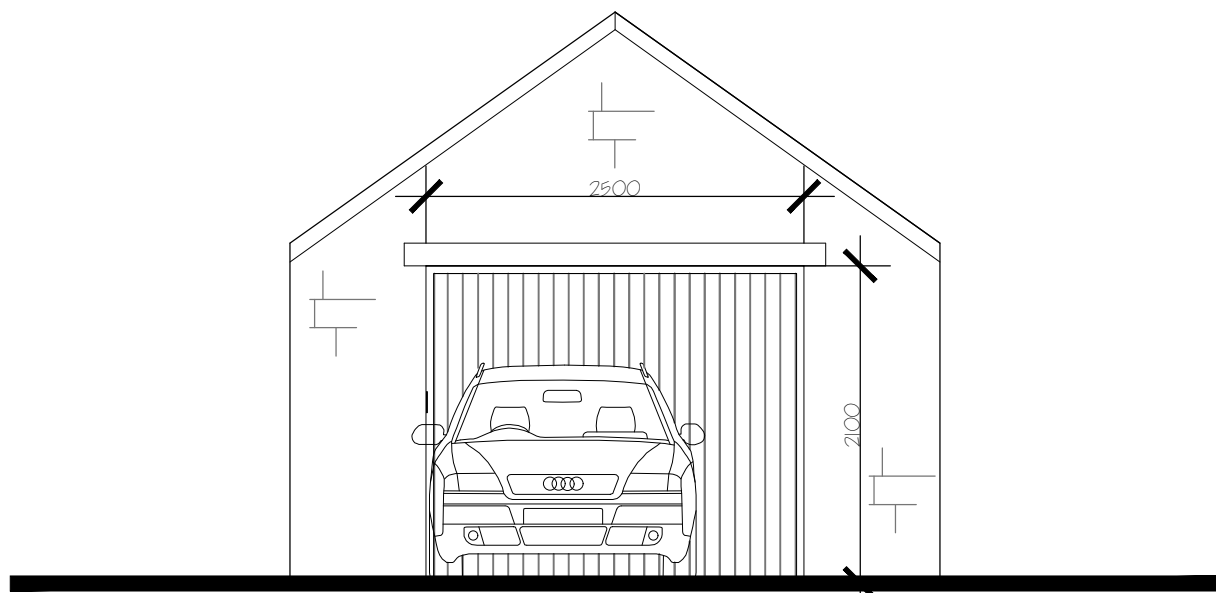


FRONT ELEVATION

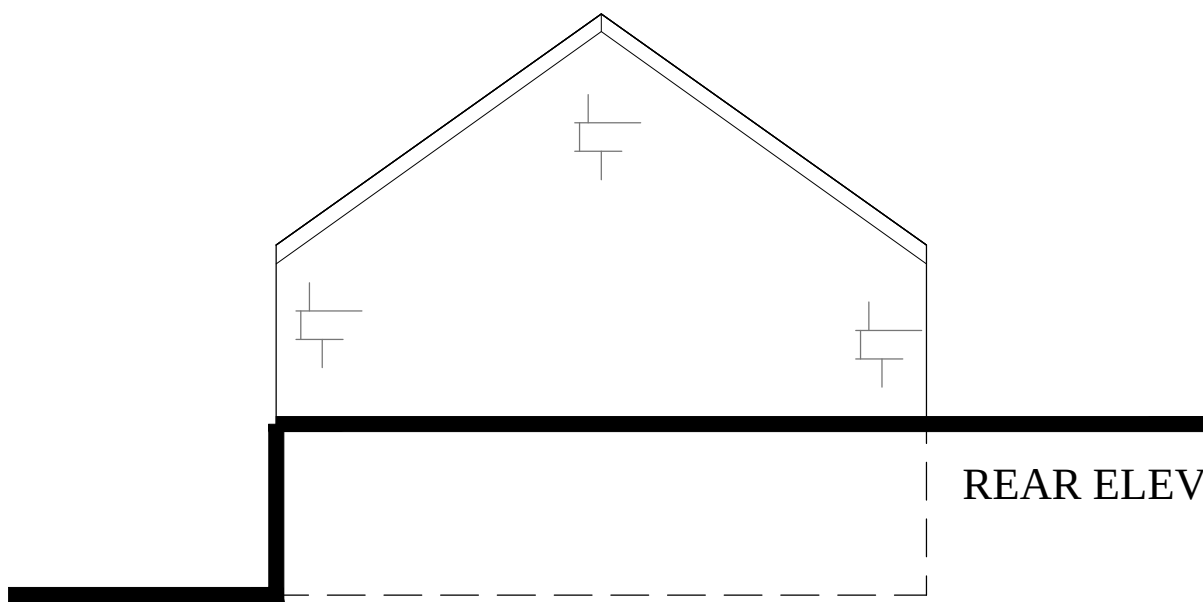

REAR ELEVATION

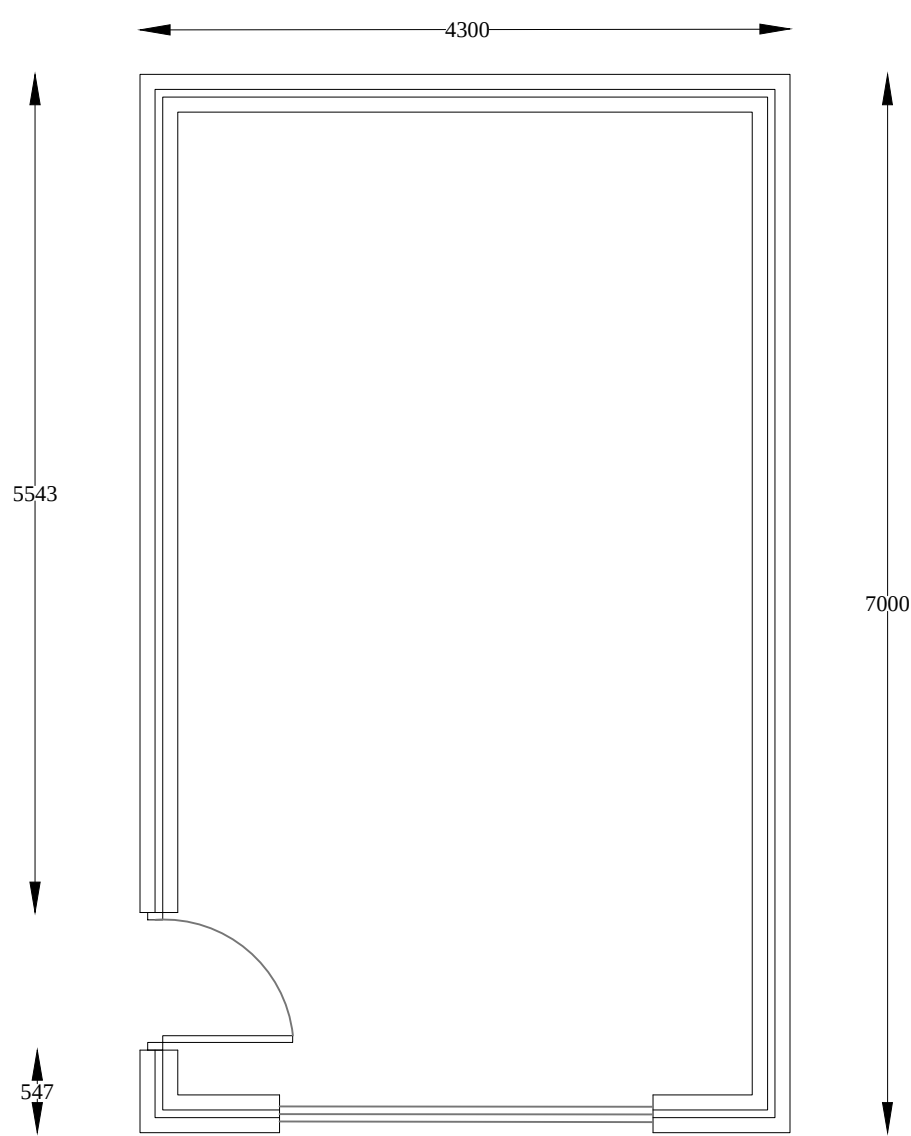

Floor Plan

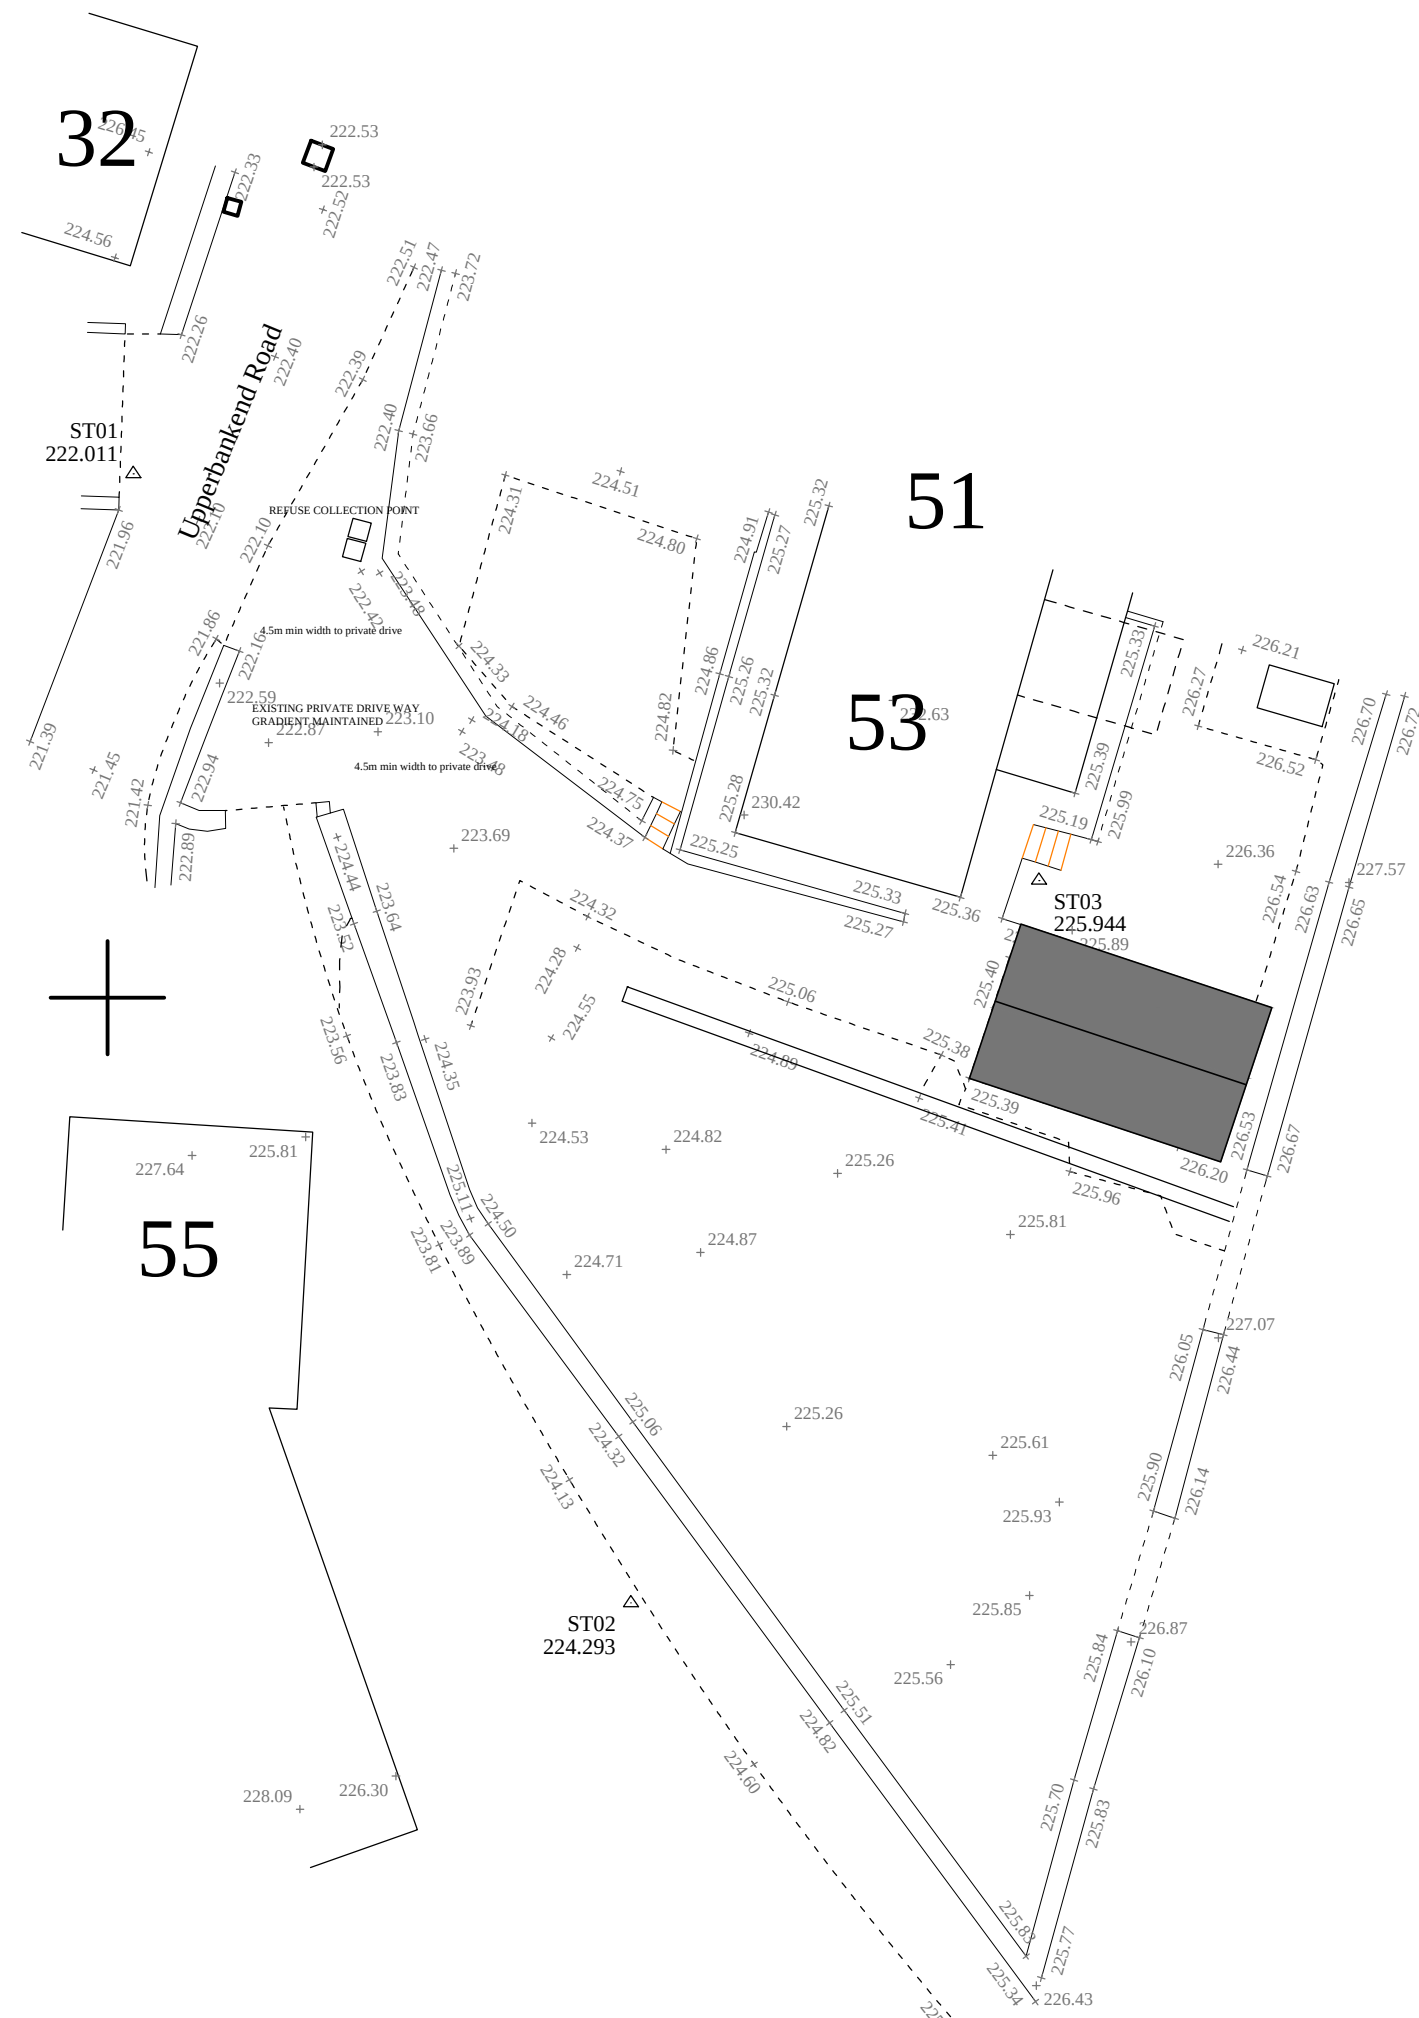

DRAWING DESCRIPTION
PROPOSED GARAGE

ADDRESS
53 Upperbank Road

CLIENT
MR & MRS KNOWLES

DRAWN BY	SCALE	1:50 @ A1
DATE	JULY 2020	DRAWING NO.
CHECKED		1093/00-04
		REVISION
		-A



Company Reg: 8145504 VAT Reg: 143125515