



PROPOSED FIRST FLOOR PLAN
SCALE 1:100

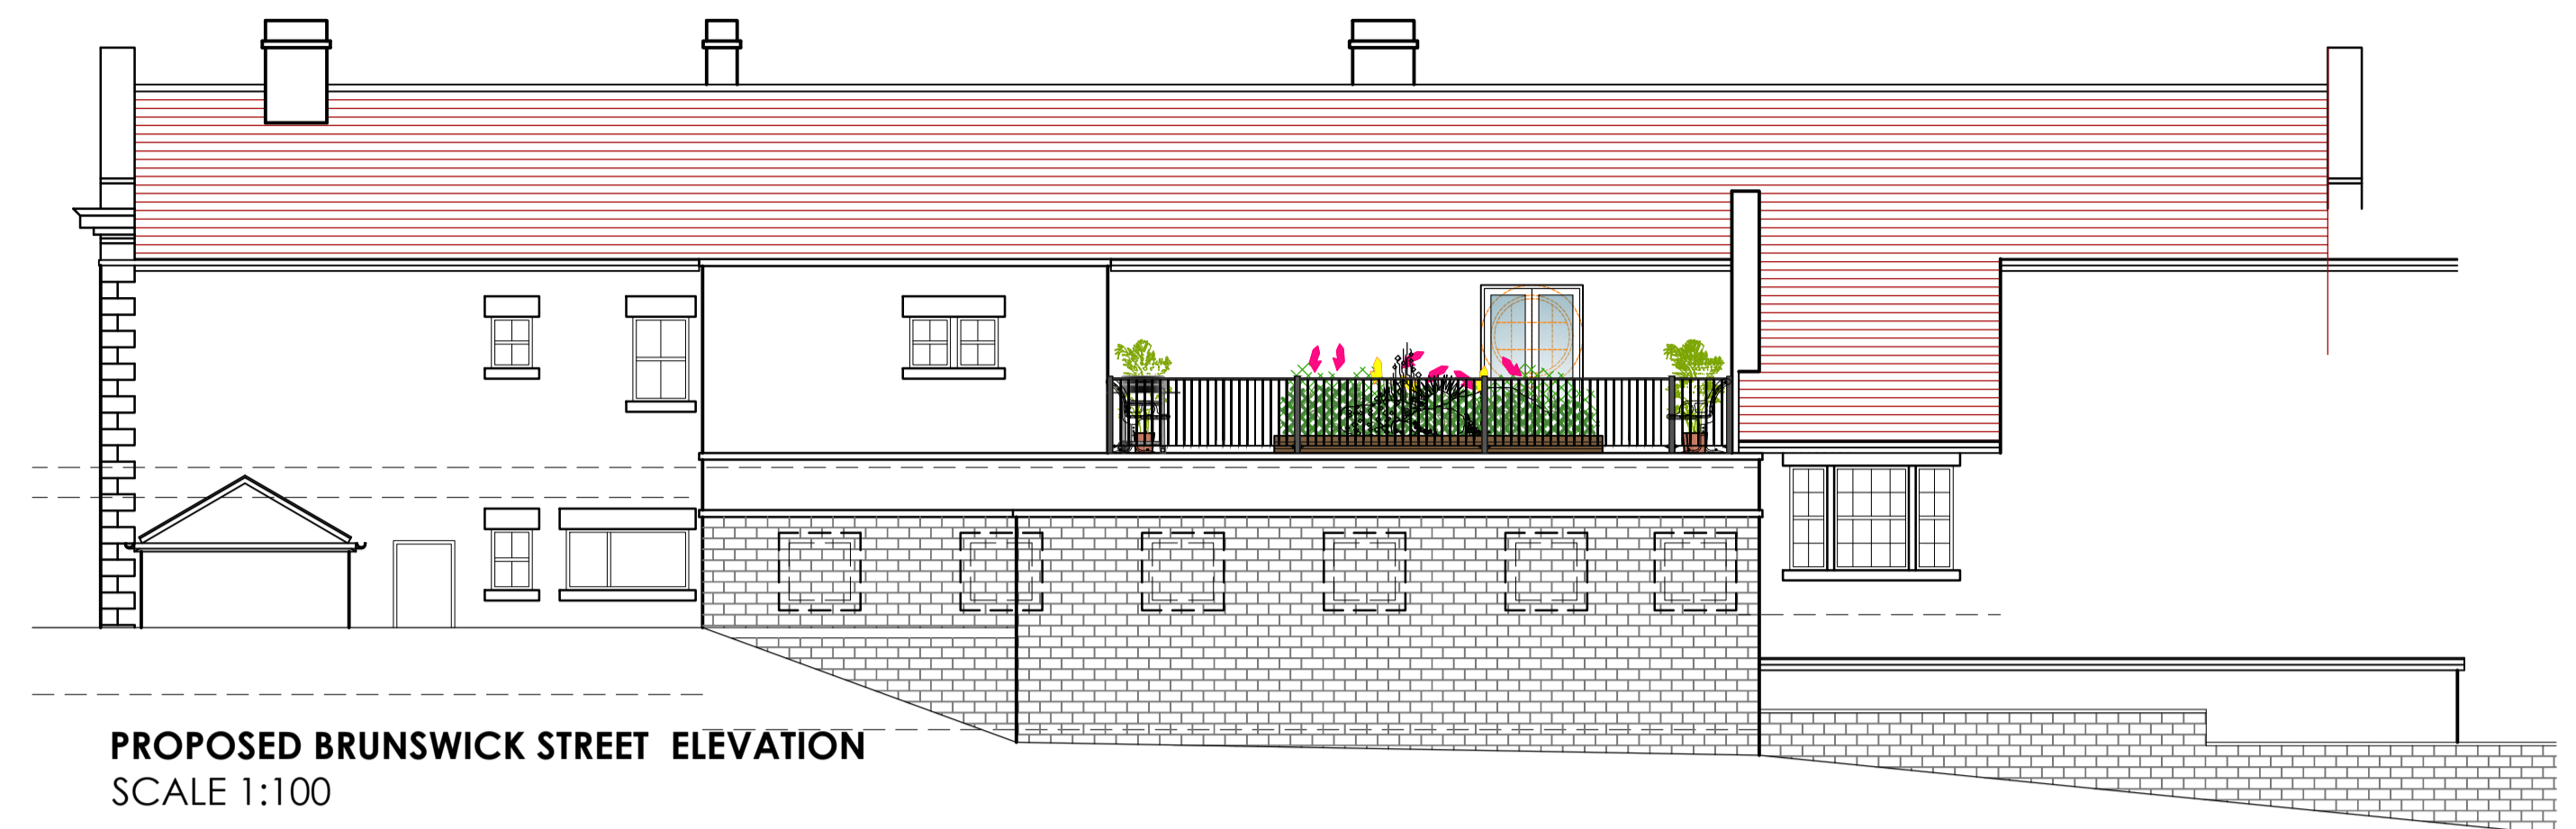

PROPOSED BRUNSWICK STREET ELEVATION
SCALE 1:100

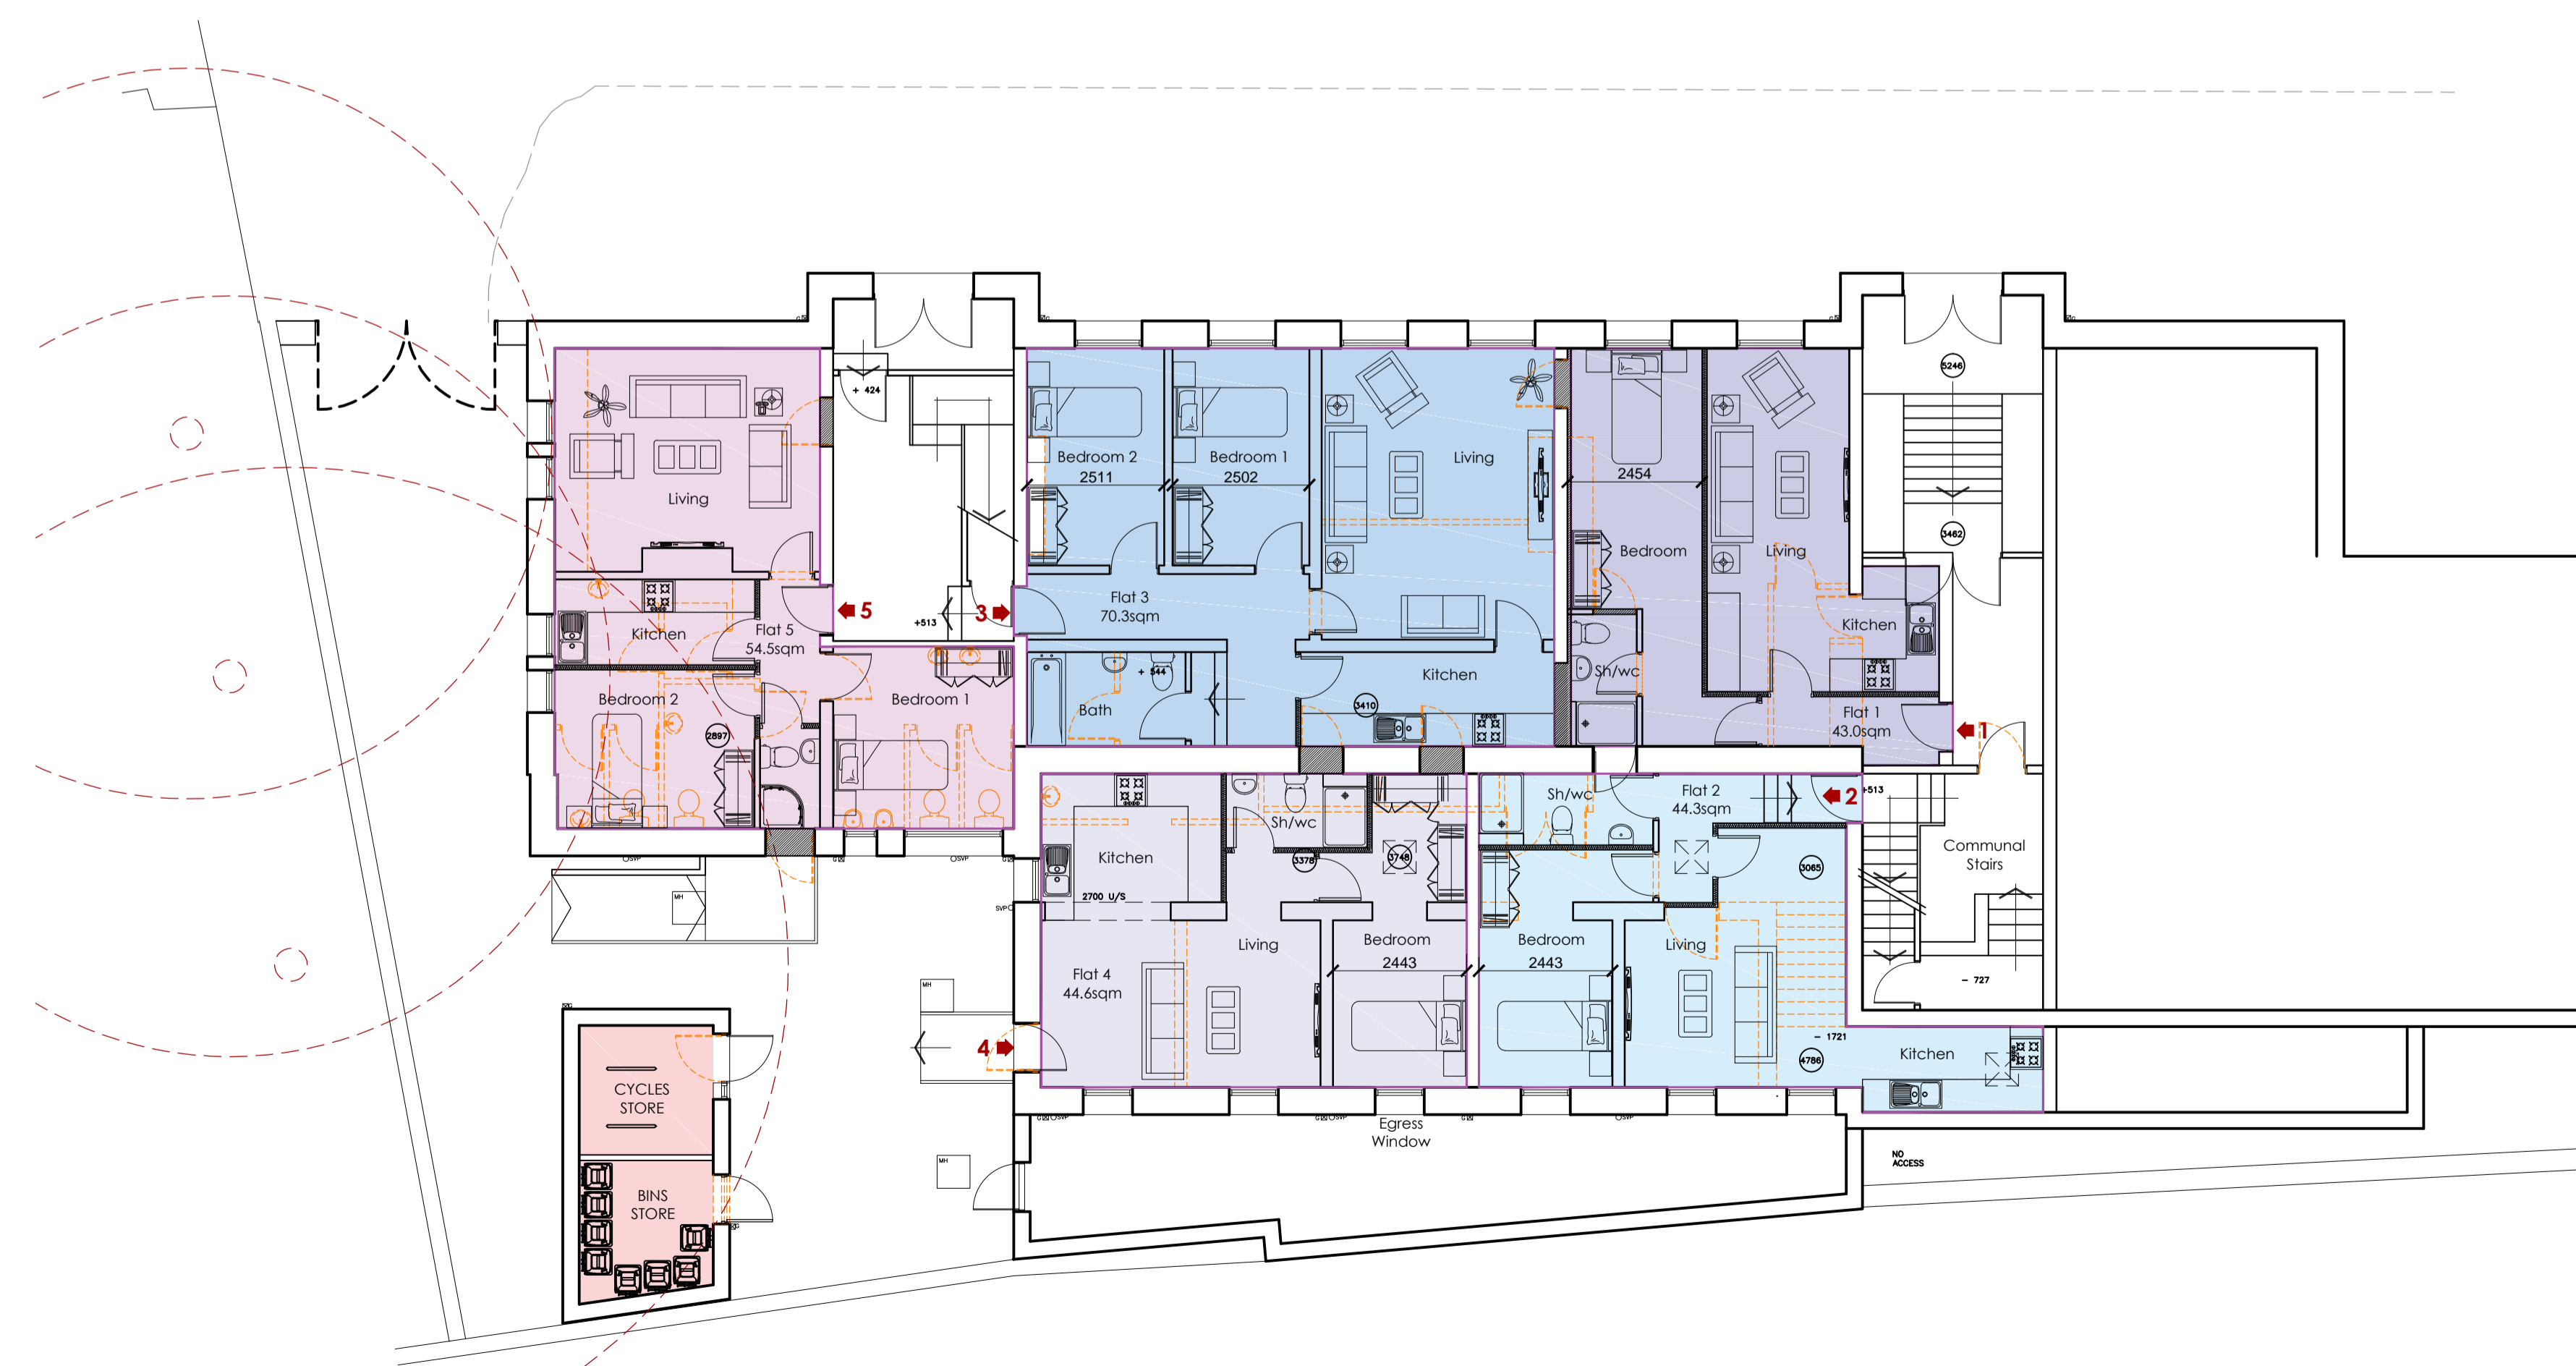

PROPOSED GROUND FLOOR PLAN
SCALE 1:100

PLEASE NOTE THESE DRAWINGS ARE FOR PLANNING AND BUILDING REGULATION PURPOSED ONLY

NOTE:
THE CONTRACTOR IS TO CHECK AND VERIFY ALL BUILDING AND SITE DIMENSIONS, LEVELS AND SEWER INVERT LEVELS AT CONNECTION POINTS BEFORE WORKS COMMENCE.

ALL DRAWINGS MUST BE READ WITH AND CHECKED AGAINST ANY STRUCTURAL AND / OR OTHER SPECIALIST DRAWINGS PROVIDED.

ALL WORKS TO COMPLY WITH BRITISH STANDARDS, CODES OF PRACTICE, CURRENT BUILDING REGULATIONS AND CARRIED OUT TO THE SATISFACTION OF THE BUILDING INSPECTOR. ALL MATERIALS TO COMPLY WITH THE RELEVANT BRITISH STANDARDS

NOTE:
ALL DIMENSIONS ARE NOTIONAL AND TO BE CHECKED AND VERIFIED PRIOR TO COMMENCING ANY BUILDING WORKS

REVISIONS	DATE	BY

RIYAT ASSOCIATES LTD
Architectural Designers and Planning Consultants
Benson House, 14 Benson Street, Leeds LS7 1BL.
Telephone: 0113 2455492 Fax: 0113 2443800 E-Mail: info@psriyat.com

Client:
MR ABDUL RAHIM HUSSAIN

Project:
PROPOSED ALTERATIONS & CHANGE OF USE OF FORMER BATTLE POLICE STATION, MARKET SQUARE, BATTLE WF17 5DA

Drawing:
PROPOSED FLOOR PLANS

Scale: As Shown @ A1	Drawing No. 3078/03
Date: MAY 2020	
Drawn by: SS	