



IF IN ANY DOUBT PLEASE ASK THE ARCHITECT FOR CLARIFICATION.

DO NOT SCALE FROM DRAWING. ALL DIMENSIONS TO BE CHECKED ON SITE

THE COPYRIGHT FOR THESE DRAWINGS REMAINS THE PROPERTY OF THE ARCHITECT, THEY MUST NOT BE REPRODUCED IN ANY WAY WITHOUT THE ARCHITECT'S PRIOR WRITTEN CONSENT.

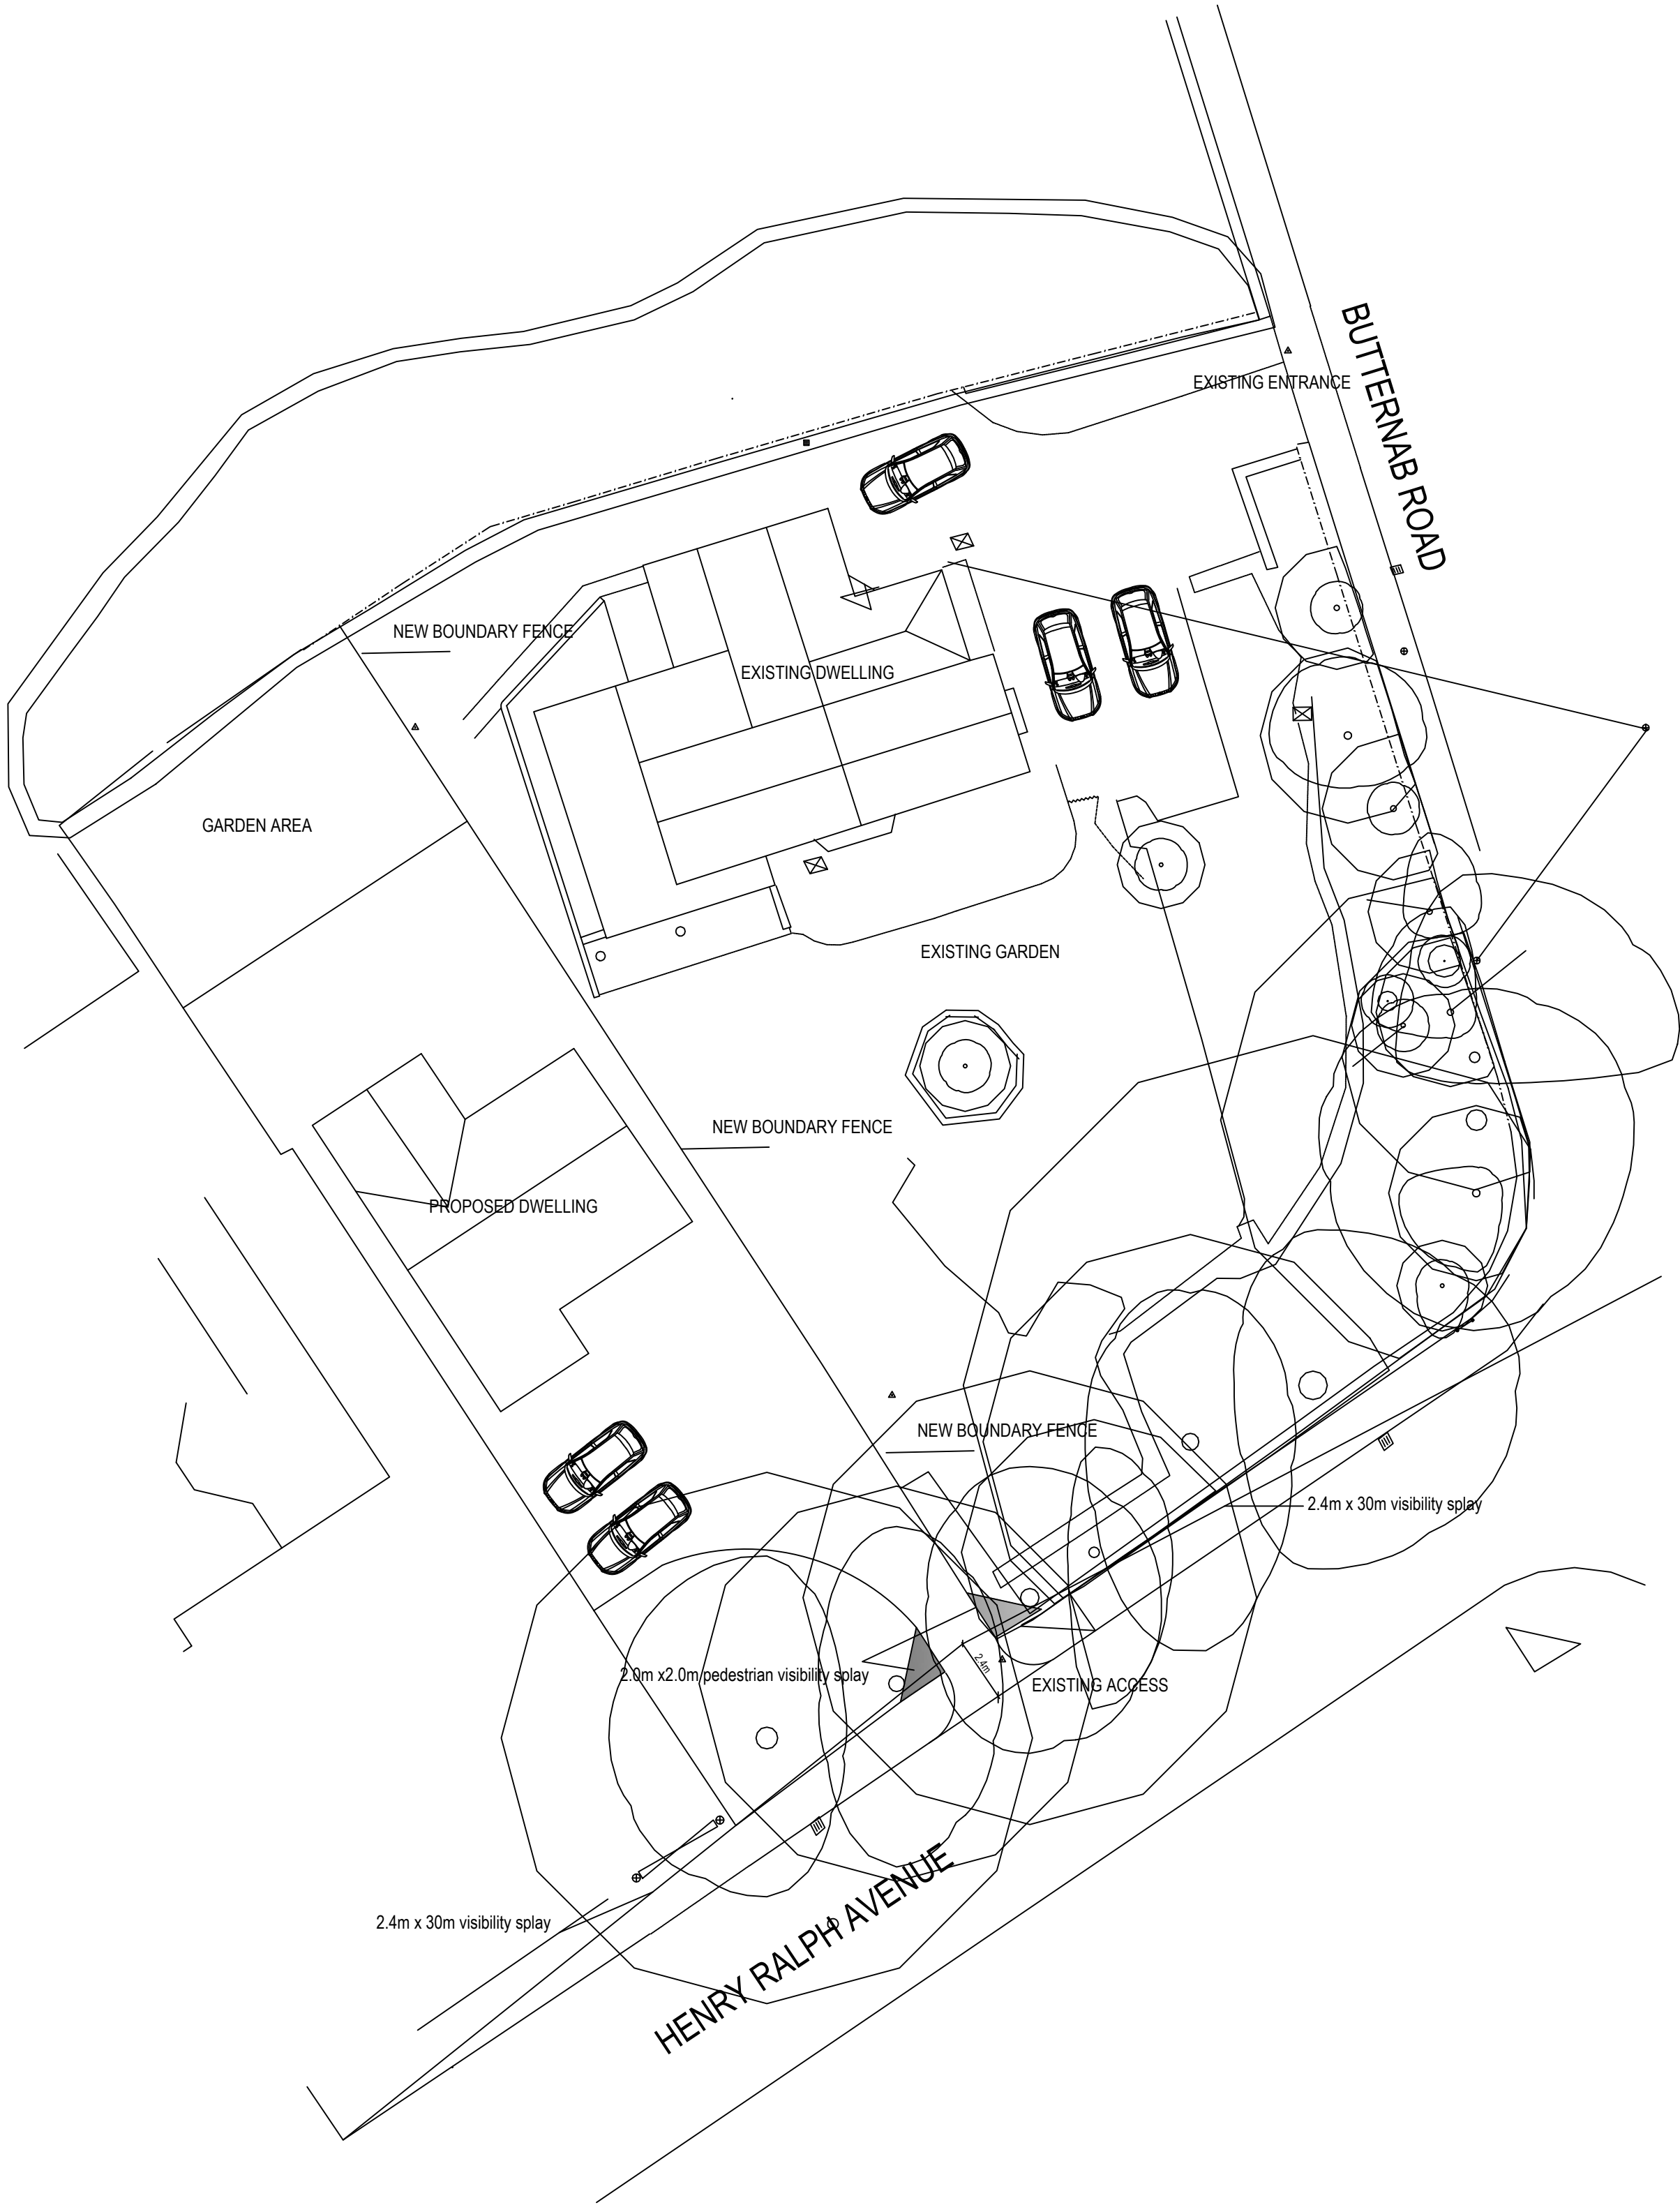

PROPOSED SITE PLAN (HIGHWAYS)

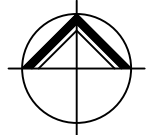

**NORTHERN
DESIGN
PARTNERSHIP**
Chartered Architects

THE CHAPEL
MILLMOOR ROAD
MELTHAM
HUDDERSFIELD HD9 5JU
TELEPHONE (01484) 854848
FAX (01484) 854949

CLIENT

MR DALBIR SINGH

PROJECT

PROPOSED DWELLING
4 BUTTERNAB ROAD
BEAUMONT PARK

DRAWING TITLE

PROPOSED SITE PLAN
(HIGHWAYS)

Rev.	Notes	Date	Drawn
A	HIGHWAYS	11.20	A.D.
B	HIGHWAYS	12.20	A.D.

SCALE

1:200@A1

07.20

A.D.

PROJECT No.	DRAWING No.	Rev.
2053	02	B