



EXISTING SITE PLAN & LEVELS

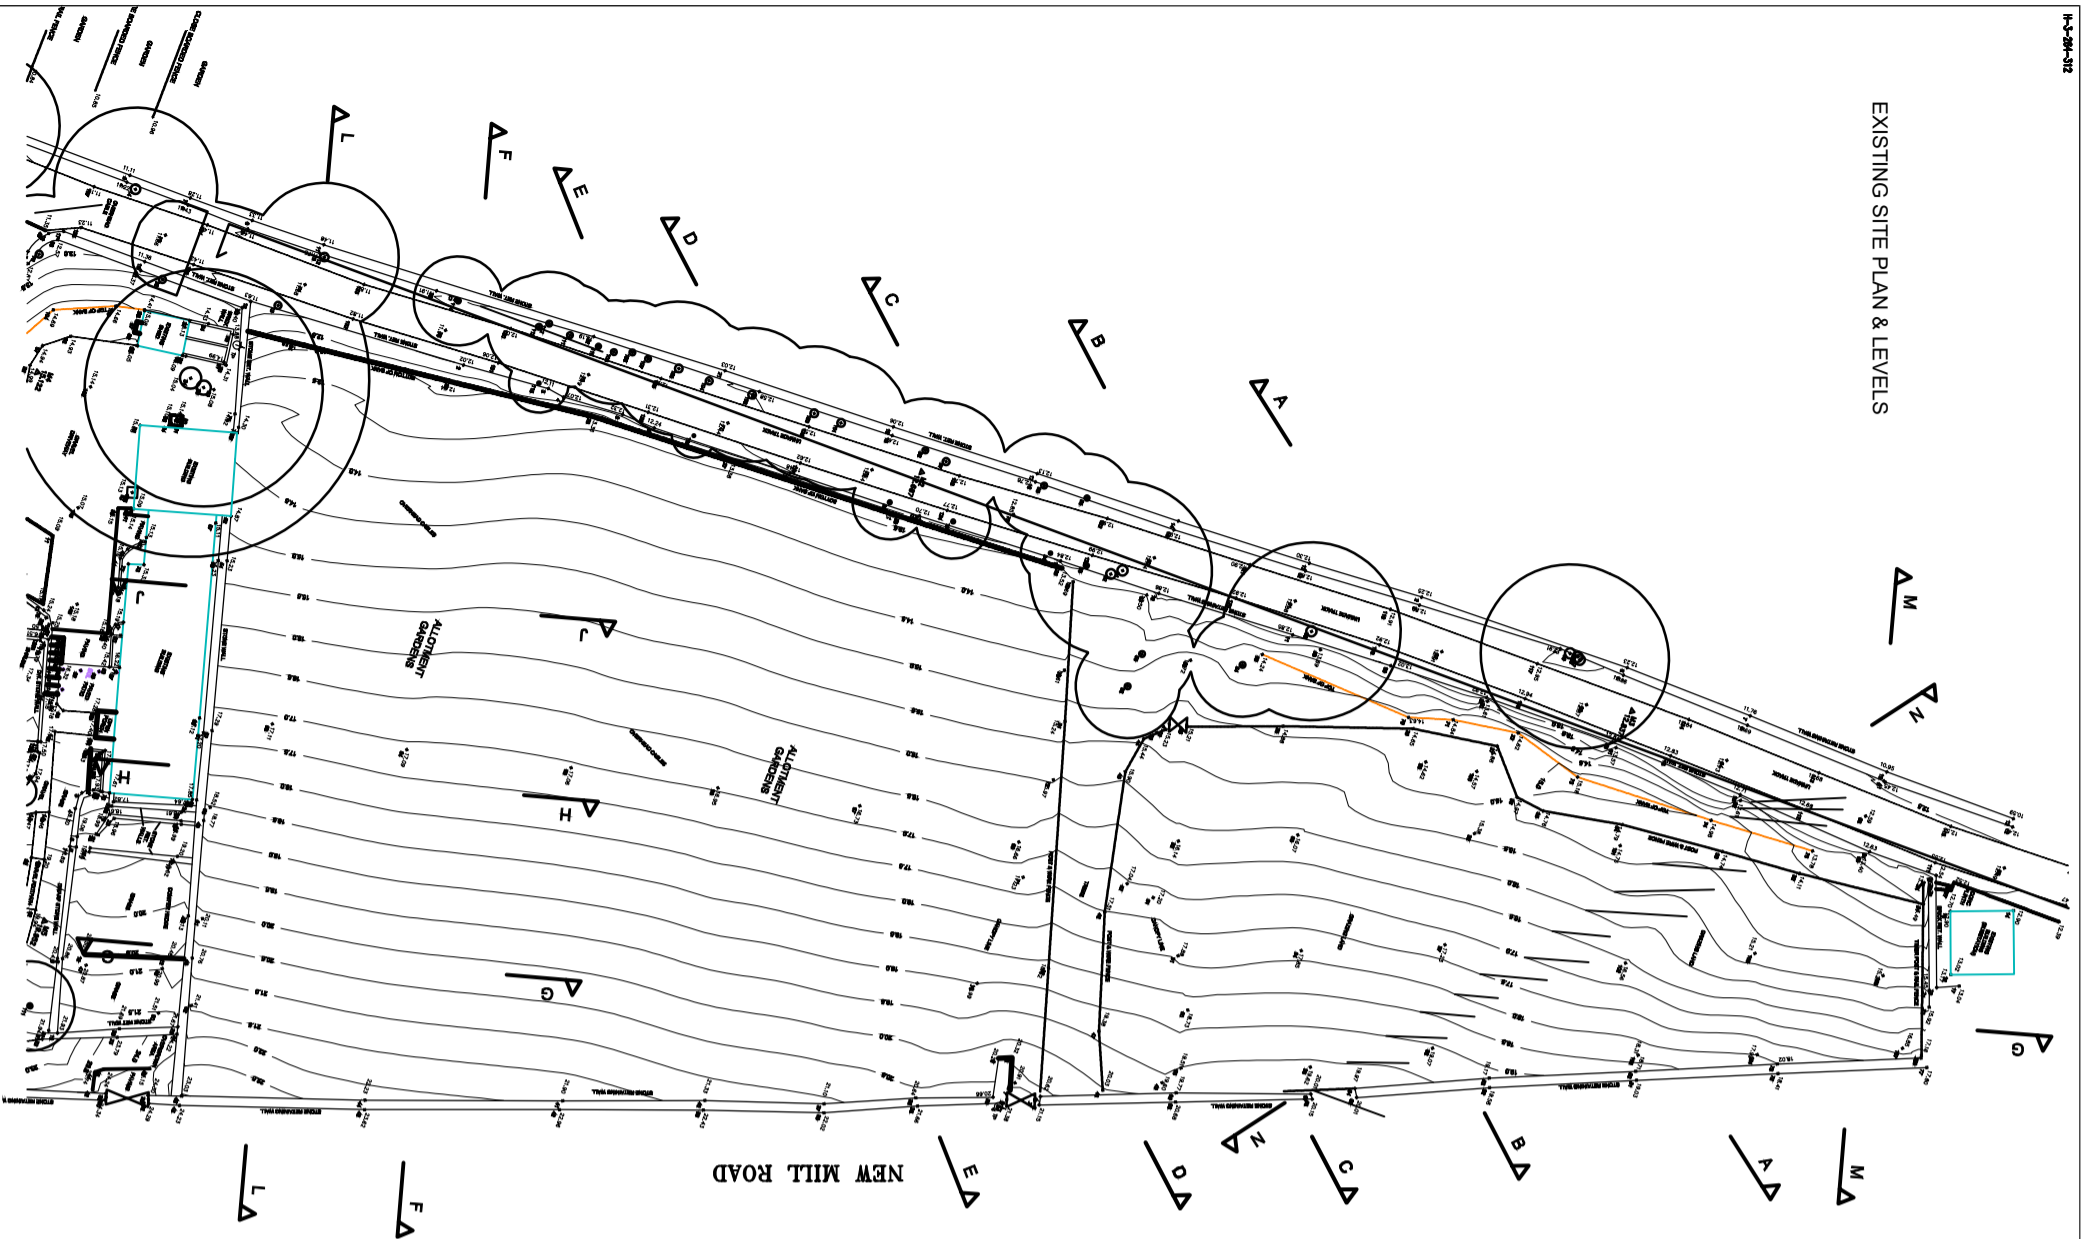

PROPOSED SITE PLAN & LEVELS

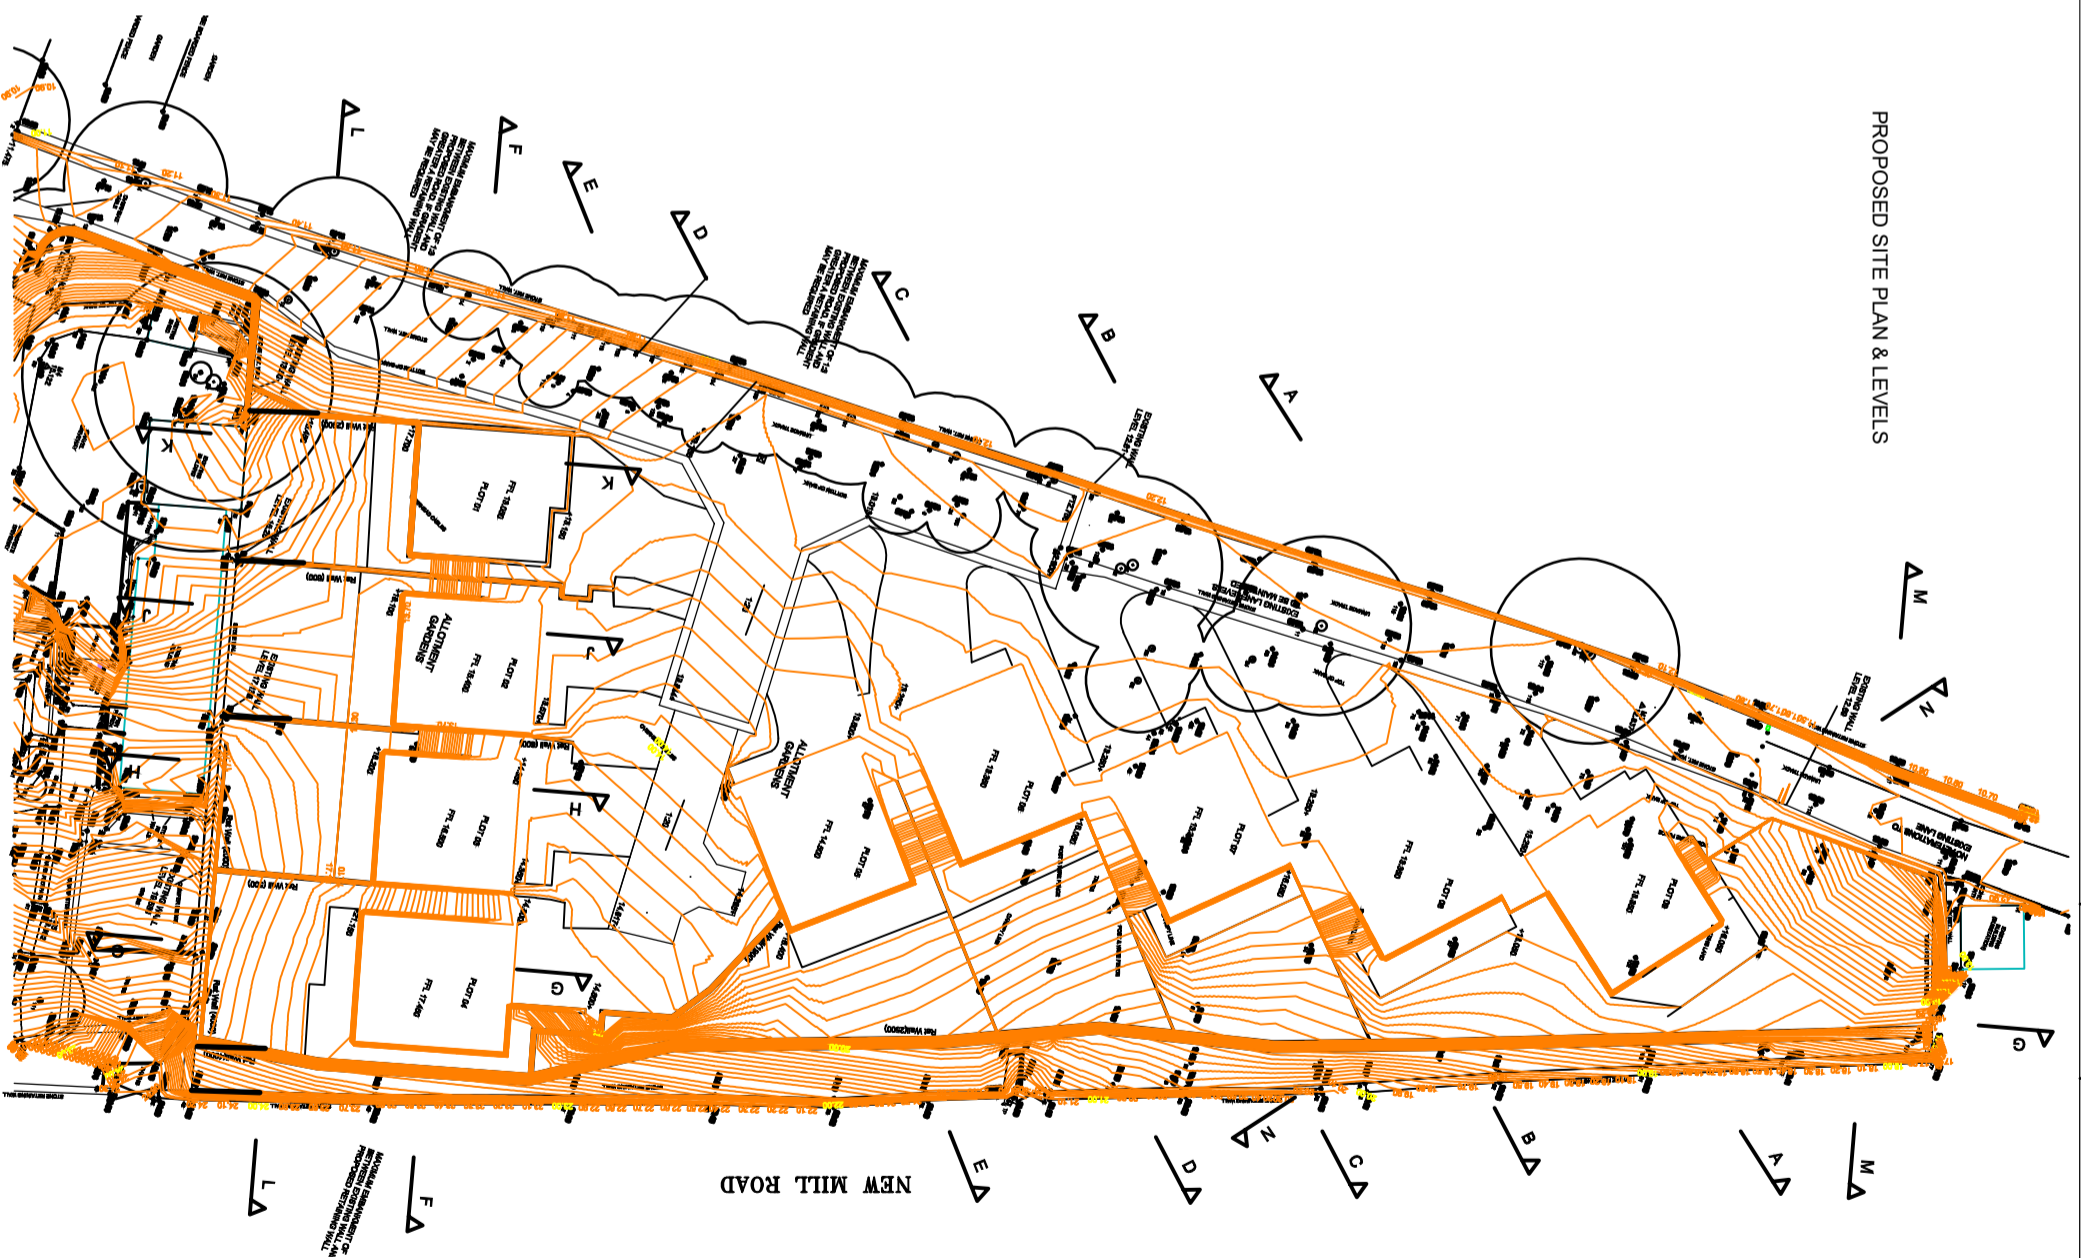

Notes

REV	COMMENT	DATE	DESIGNED	CHECKED

Holloway Jennings
Consulting Engineers

Comarquit House
Park View
Lathouse
Wakelield
West Yorkshire
WF3 3HA

Telephone: 01924 824 433
Facsimile: 0571 800 4243
Email: admin@hjc.co.uk

APPROVAL

TITLE
PETRAIN CONSTRUCTION

PROJECTS
BROCKHOLES
DEVELOPMENT
LANCASTER LANE

TITLE
EXISTING & PROPOSED SITE
PLAN WITH RETAINING WALL
SECTION REFERENCES

DESIGNED	CHECKED	DRAWN
SCALE & SIZE 1: 250 @ A1	DATE APR 2020	REV.
PROJECT No. 5017	DRAWING No. 500	



NOTE: DASHED LINE DENOTES SPECIALIST RETAINING WALL, KING POST OR SIMILAR APPROVED GREEN PAVING DETENTERS EXISTING RETAINED EMBANKMENT AT TOP OF SPECIALIST WALL MAX 1 IN 3 BATTER

NEW MILL ROAD



REV: 01
DATE: 11/2019
DRAWN: []
CHECKED: []

Holloway Jennings
Consulting Engineers

Comaright House
Park View
Lofthouse
Wakefield
West Yorkshire
WF3 3HA

Telephone: 01924 824 433
Facsimile: 01924 800 4243
Email: admin@hje.co.uk


APPROVAL

DATE: []
PETRAIN CONSTRUCTION


PROJECT: BROCKHOLES DEVELOPMENT LANCASTER LANE

TITLE: RETAINING WALL REFERENCE PLAN


DESIGNED:	CHECKED:	DRAWN:
SCALE & SIZE:	DATE:	
1:200 @ A1	APR 2020	
PROJECT No: 5017	DRAWING No: 501	REV: []

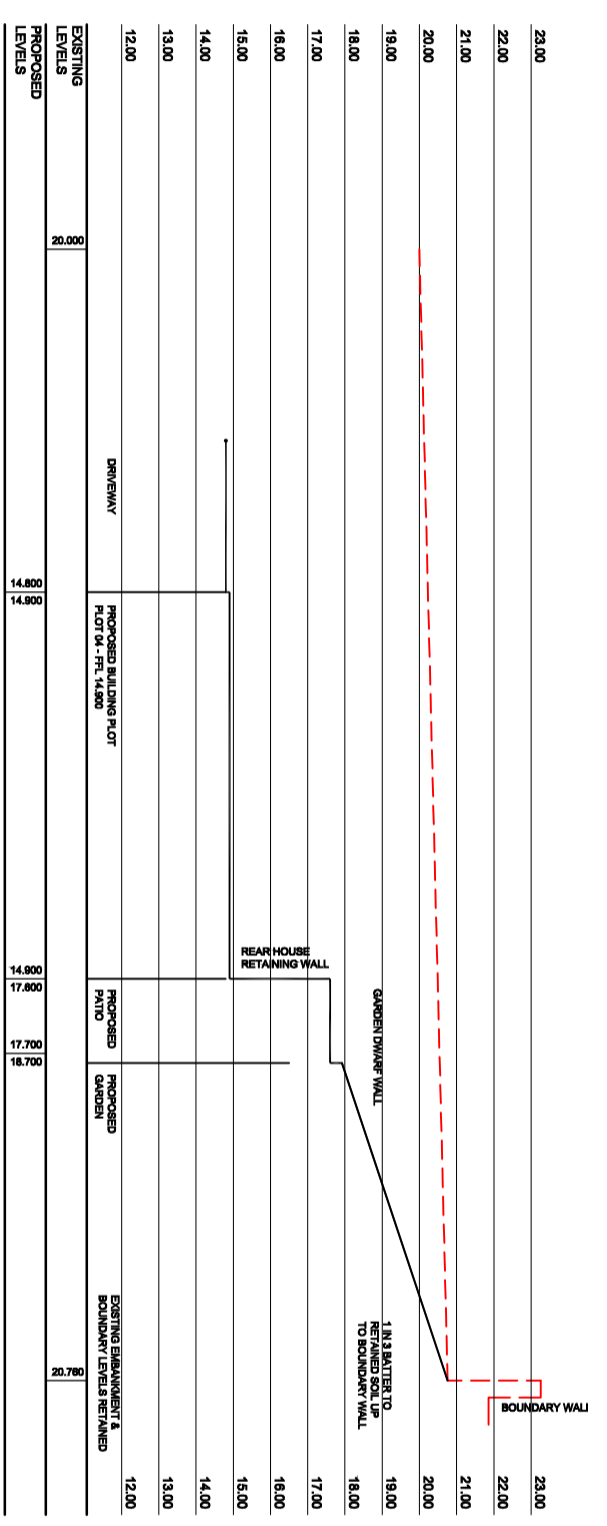

SECTION G - G (PLOT 04)

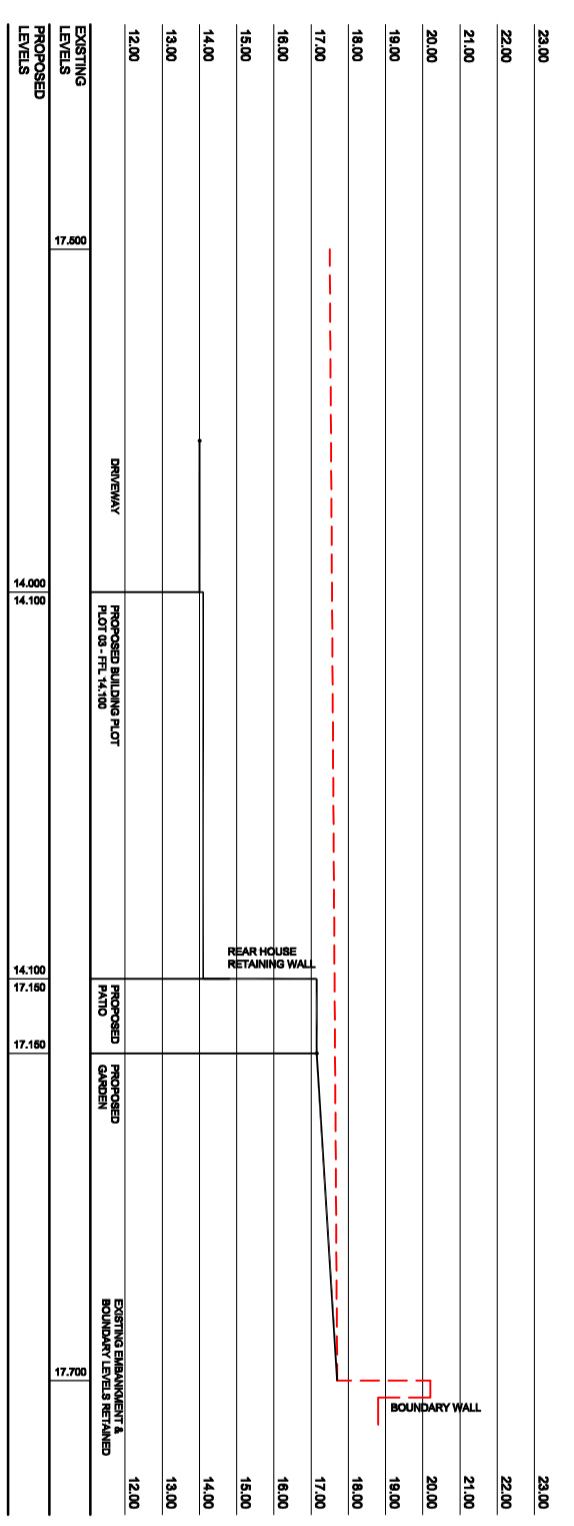

SECTION H - H (PLOT 03)

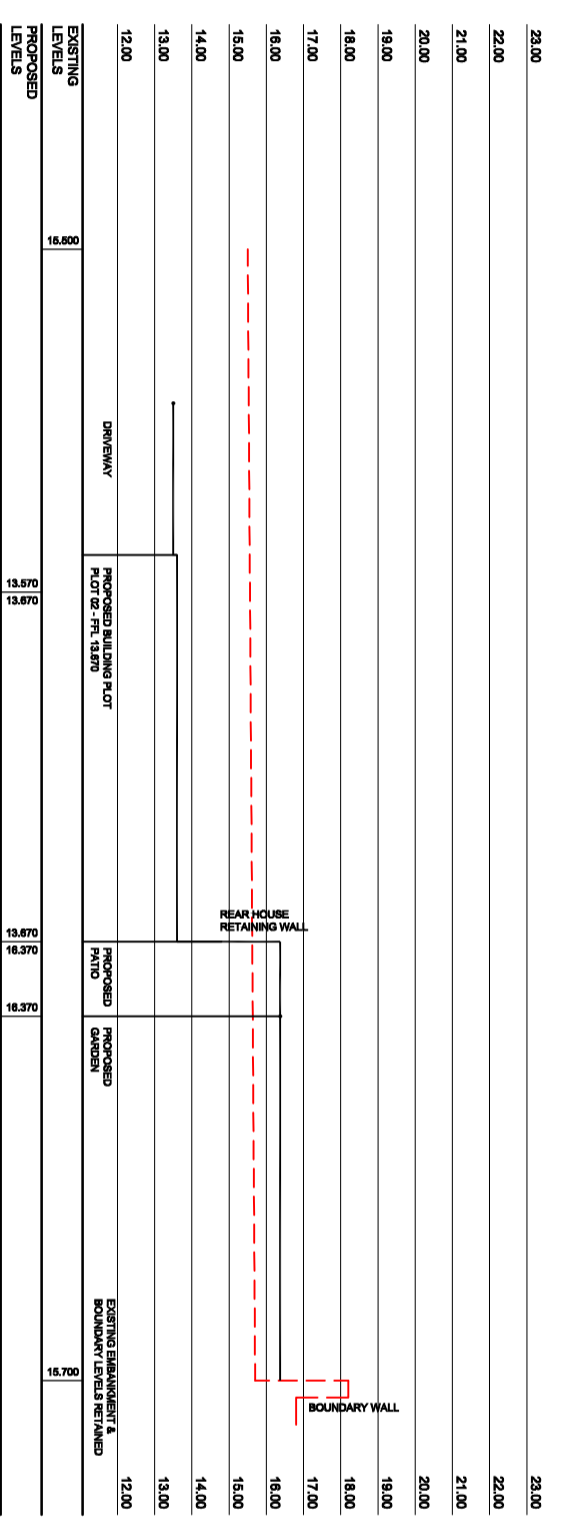

SECTION J - J (PLOT 02)

REV	COMMENT	DATE	DESIGNED	CHECKED
-----	---------	------	----------	---------

Holloway Jennings
Consulting Engineers

Cornesight House
Park View
Lofthouse
Wakefield
West Yorkshire
WF3 3HA

Telephone: 01924 824 433
Facsimile: 01924 800 4243
Email: admin@hjc.co.uk





DRAWING STATUS: **APPROVAL**

TITLE: **PETRAIN CONSTRUCTION**

PROJECT: **BROCKHOLES DEVELOPMENT LANCASTER LANE**

TITLE: **PROPOSED SITE SECTIONS & RETAINING WALLS SHEET 3**

DESIGNED:	CHECKED:	DRAWN:
SCALE & SIZE:	DATE:	
1:100 @ A1	APR 2020	
PROJECT No:	DRAWING No:	REV:
5017	504	

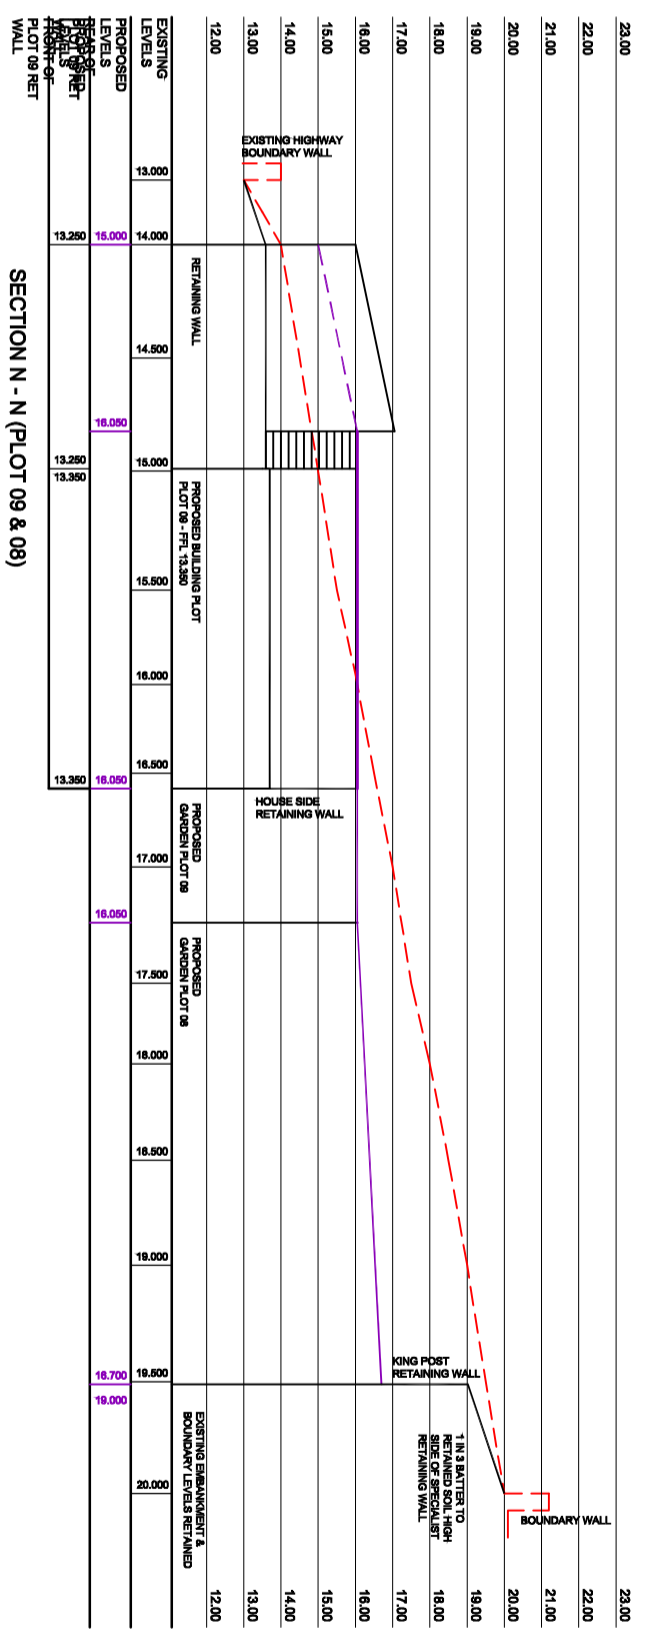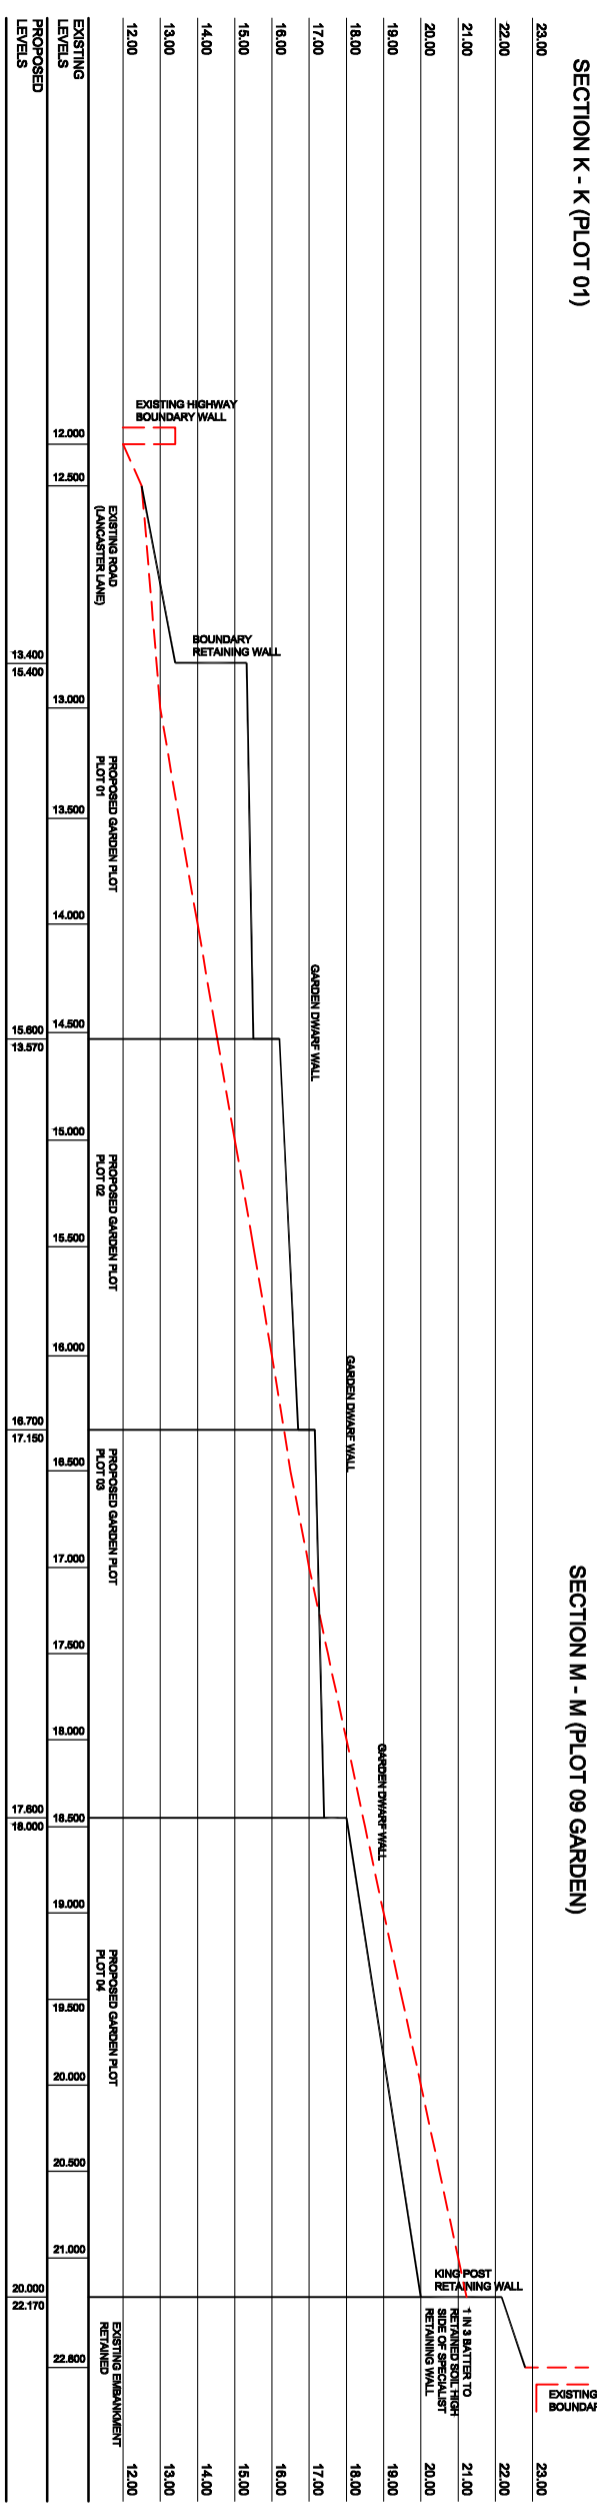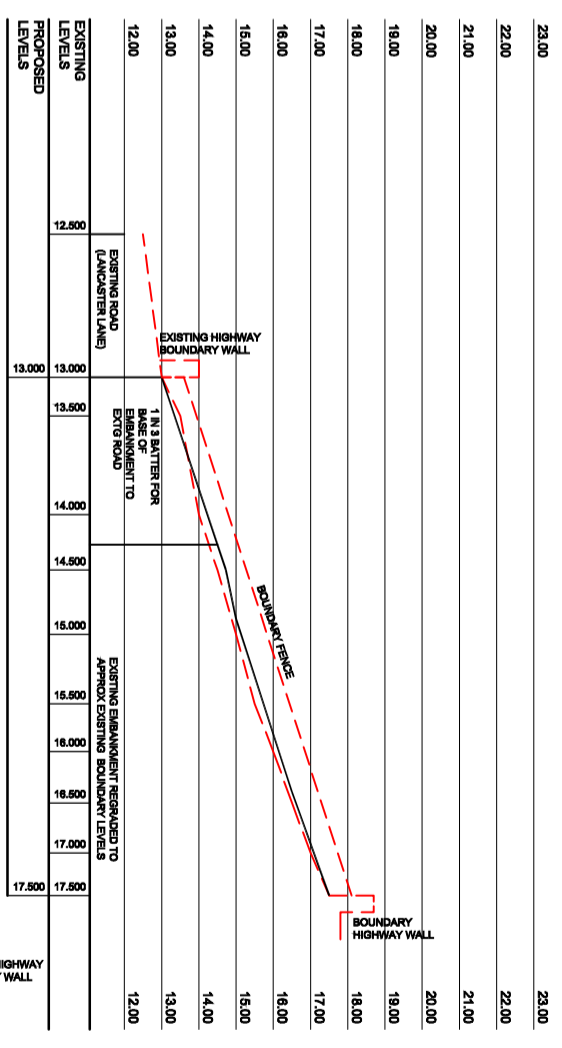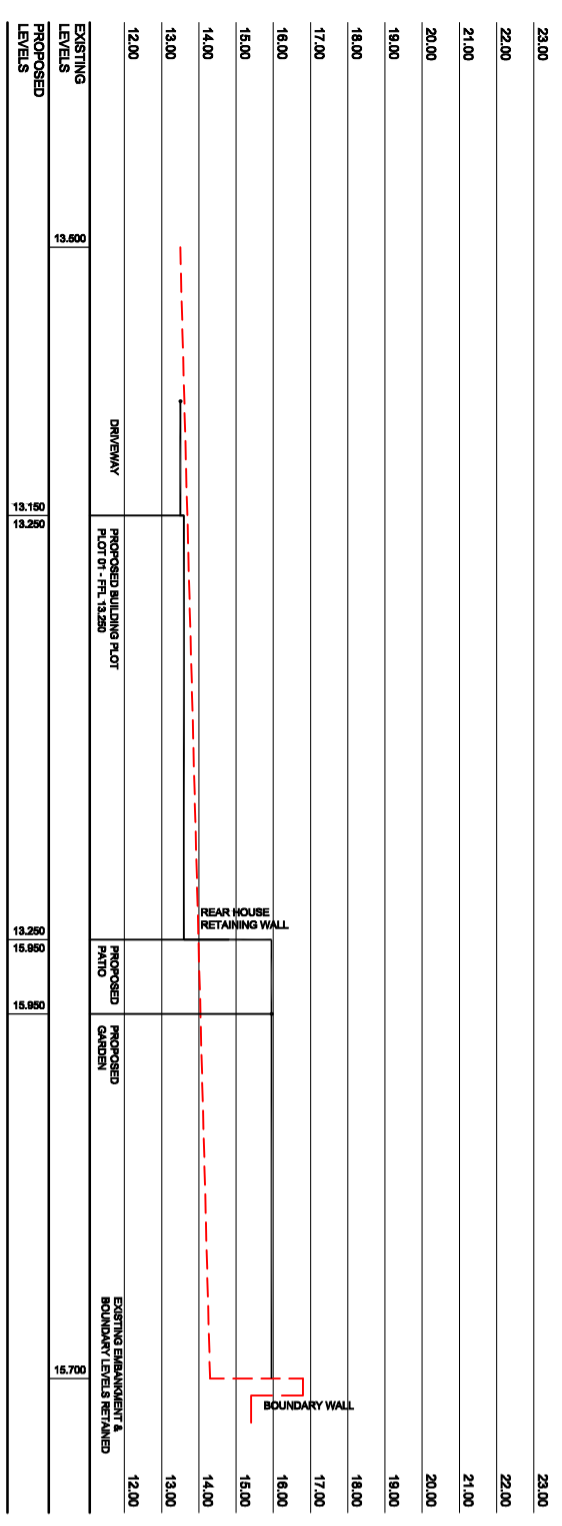

Holloway Jennings
Consulting Engineers

Telephone: 01924 824 433
Facsimile: 0171 800 4243
Email: admin@hje.co.uk

APPROVAL




PETRAIN CONSTRUCTION

PROPOSED SITE SECTIONS & RETAINING WALLS SHEET 4

DESIGNED: _____ CHECKED: _____ DRAWN: _____

SCALE & SIZE: 1:100 @ A1 DATE: APR 2020

PROJECT No: 5017 DRAWING No: 505

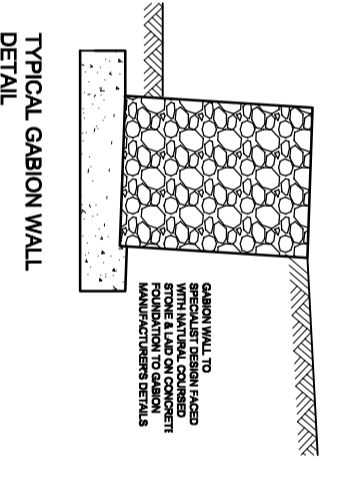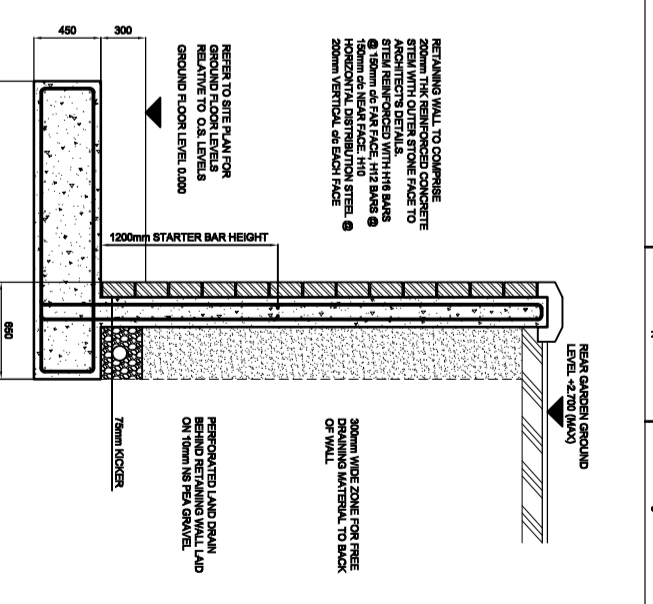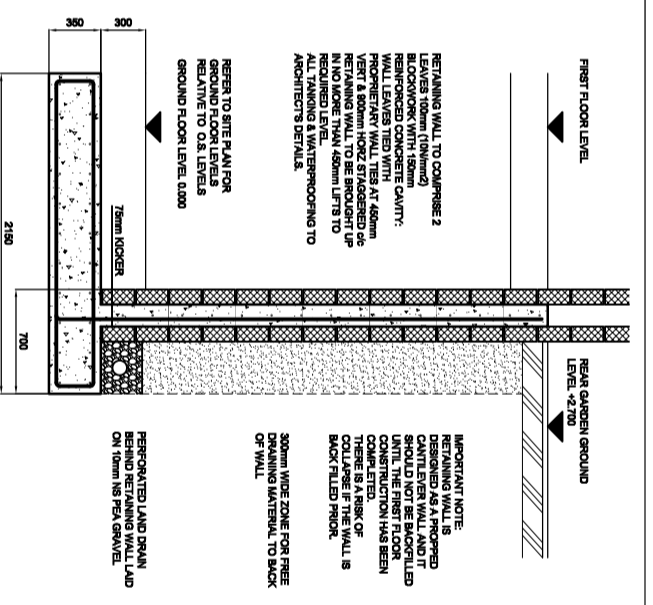

TYPICAL HOUSE RETAINING WALL SECTION

TYPICAL GARDEN RETAINING WALL SECTION BETWEEN HOUSING PLOTS

REV	COMMENT	DATE	DRAWN	CHECKED

Holloway Jennings
Consulting Engineers

Connaught House
Park View
Lothouse
Wakefield
West Yorkshire
WF3 3HA

Telephone: 01924 824 433
Facsimile: 0871 800 4243
Email: admin@hjc.co.uk

APPROVAL

DATE: PETRAIN CONSTRUCTION

TITLE: PROPOSED PROPERTY & GARDEN RETAINING WALLS SHEET 1

DESIGNED: CHECKED: DRAWN:

SCALE & SIZE: 1:100 @ A1 DATE: MAY 2020

PROJECT No: 5017 DRAWING No: 511