

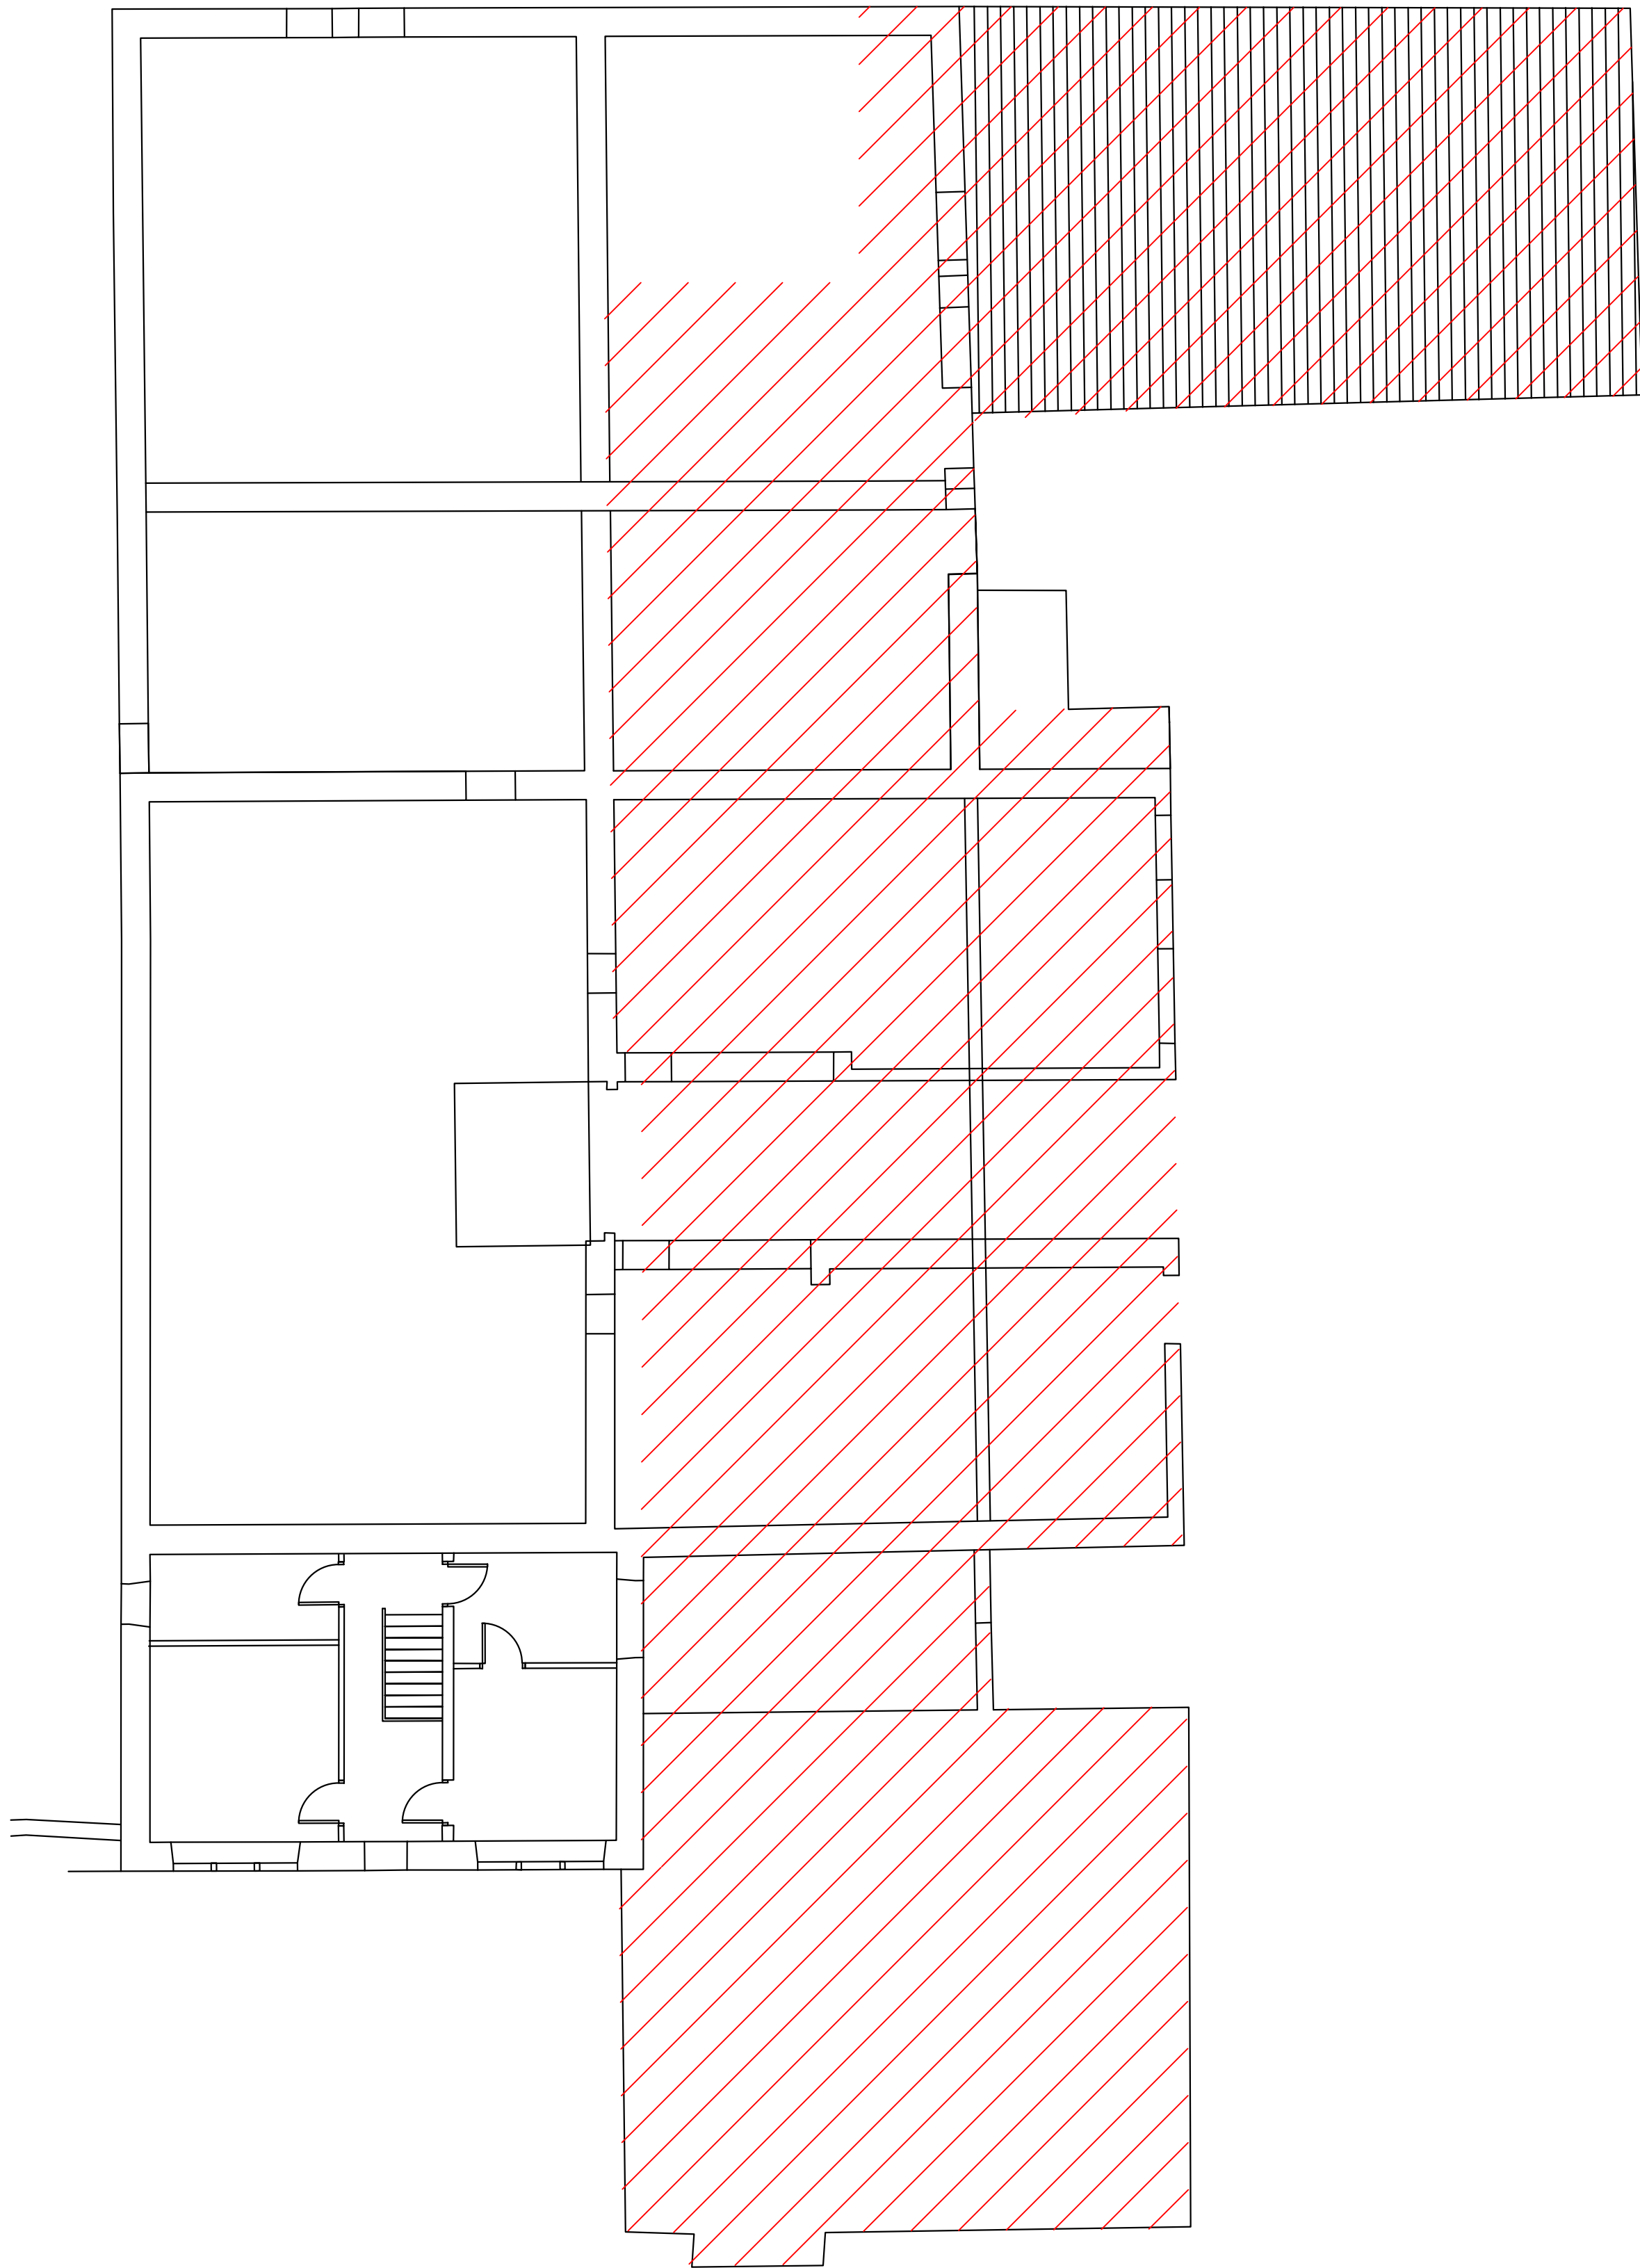


 

EXISTING FIRST FLOOR PLAN

 AREA TO BE DEMOLISHED

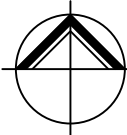

**NORTHERN
DESIGN
PARTNERSHIP**
Chartered Architects

THE CHAPEL
MILLMOOR ROAD
MELTHAM
HUDDERSFIELD HD9 5JU
TELEPHONE (01484) 854848
FAX (01484) 854949

CLIENT

NULLI SECUNDAS DEVELOPMENTS LTD

PROJECT

CONVERSION OF ABINGER FARM
SCHOLES MOOR ROAD
SCHOLES, HOLMFIRTH
HD9 1RU

DRAWING TITLE

EXISTING FIRST FLOOR PLAN

Rev.	Notes	Date	Drawn
A	AREA TO BE DEMOLISHED ADDED	15.10.20	MG

SCALE 1:100 AT A103.20MG

PROJECT No.	DRAWING No.	Rev.
1993	03	A