



IF IN ANY DOUBT PLEASE ASK THE ARCHITECT FOR CLARIFICATION.

DO NOT SCALE FROM DRAWING. ALL DIMENSIONS TO BE CHECKED ON SITE


THE COPYRIGHT FOR THESE DRAWINGS REMAINS THE PROPERTY OF THE ARCHITECT. THEY MUST NOT BE REPRODUCED IN ANY WAY WITHOUT THE ARCHITECTS PRIOR WRITTEN CONSENT.

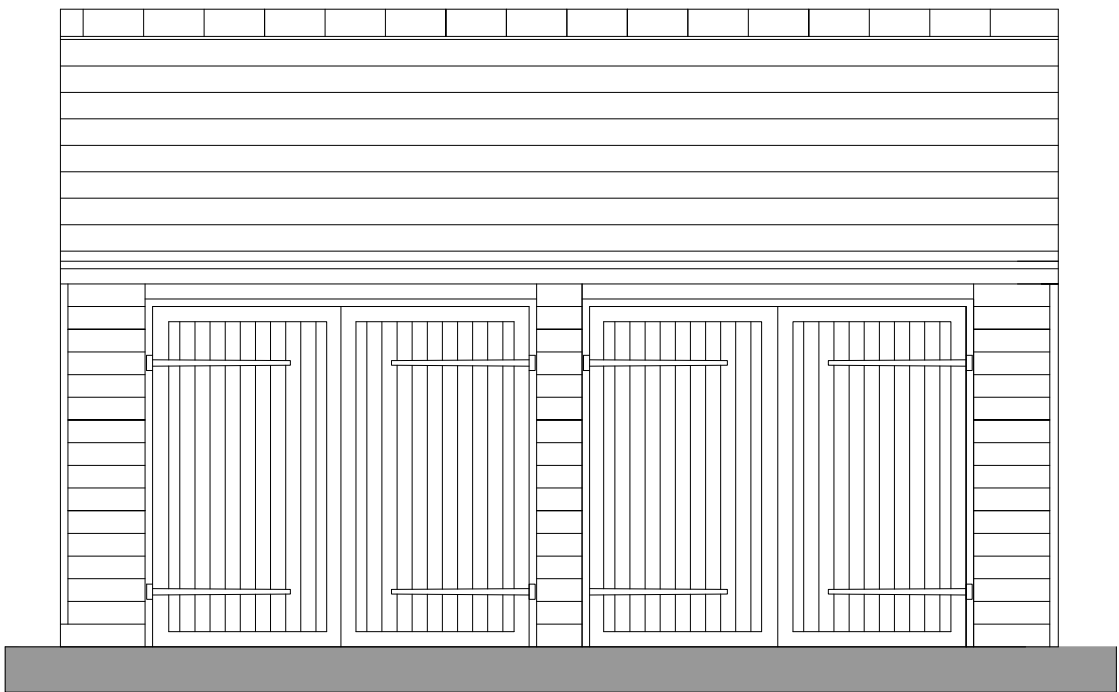


FRONT ELEVATION

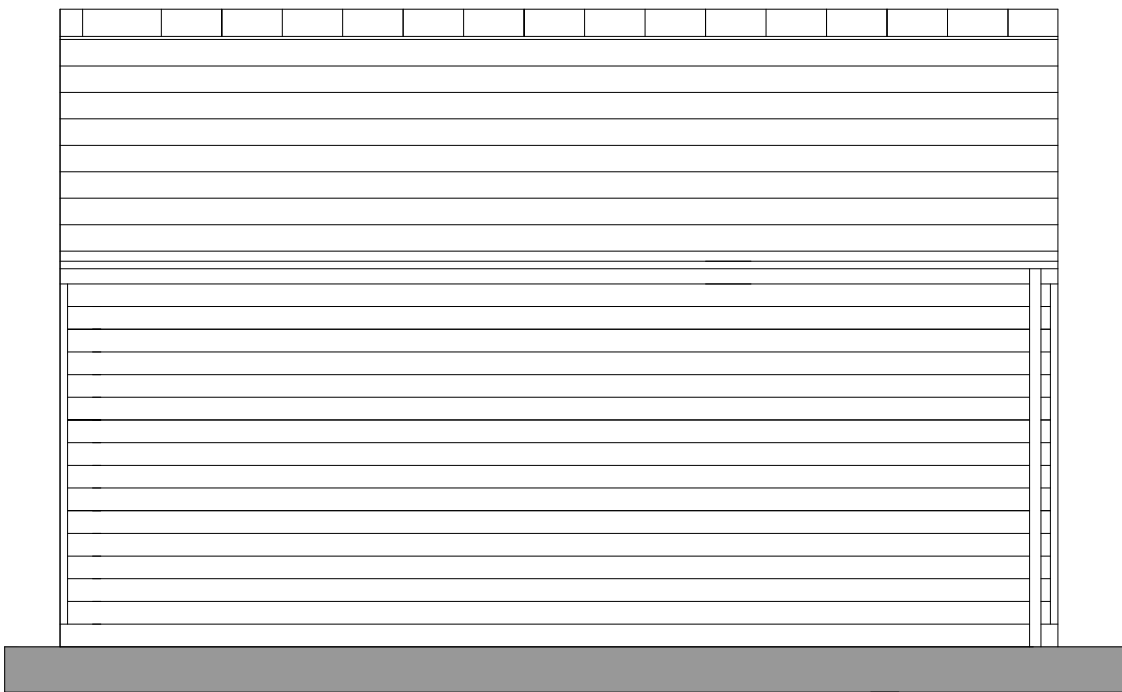


BACK ELEVATION

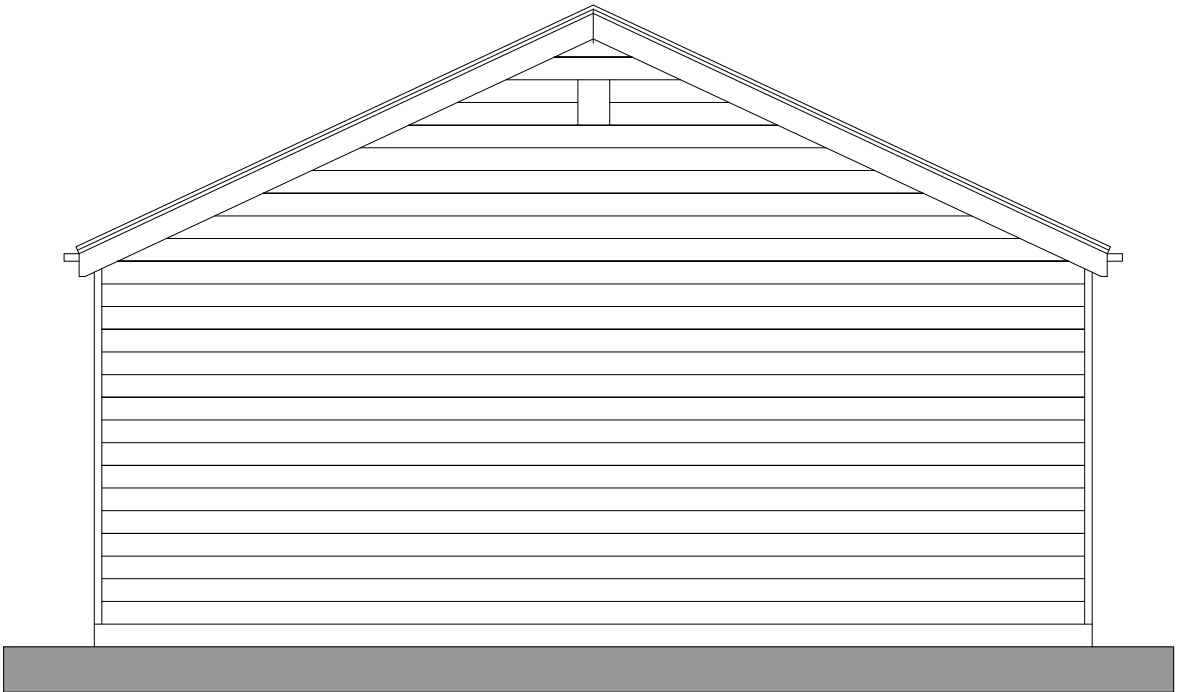

SIDE ELEVATION

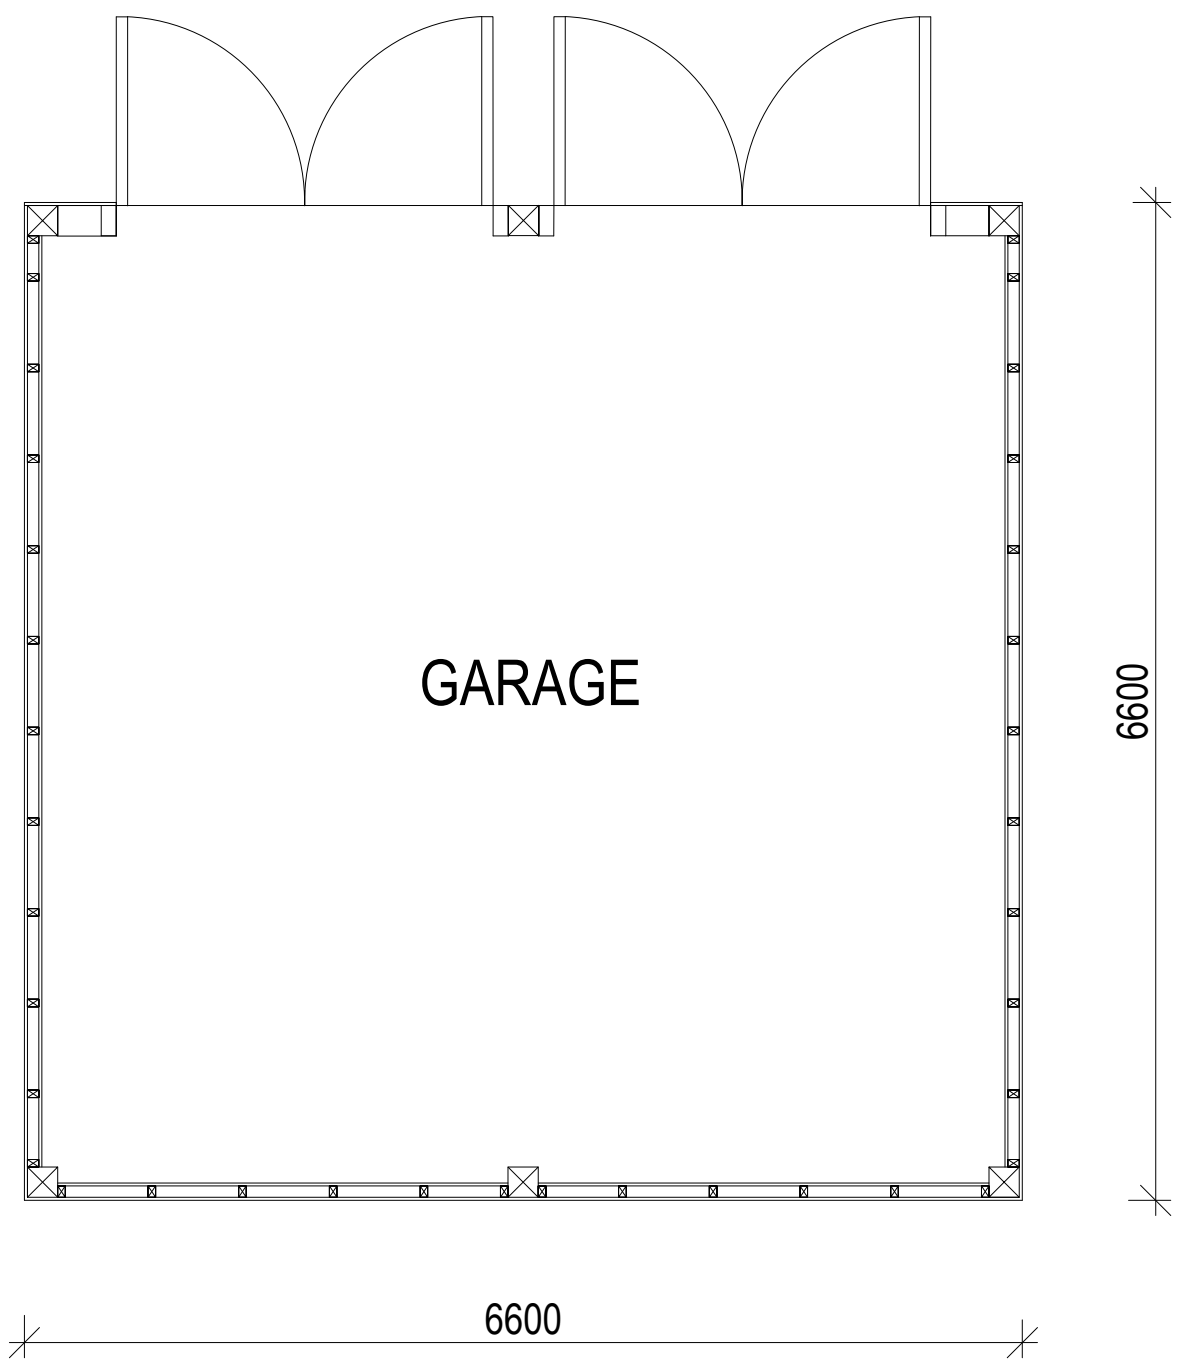

GROUND FLOOR PLAN

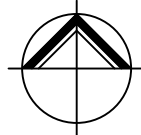

**NORTHERN  
DESIGN  
PARTNERSHIP**  
Chartered Architects

The Chapel  
Millmoor Road  
Meltham  
Huddersfield HD9 5JU  
Telephone (01484) 854848  
Fax (01484) 854949

CLIENT

NULLI SECUNDAS DEVELOPMENTS LTD

PROJECT

CONVERSION OF ABINGER FARM  
SCHOLES MOOR ROAD  
SCHOLES, HOLMFIRTH  
HD9 1RU

DRAWING TITLE

PROPOSED GARAGE  
PLANS AND ELEVATIONS

| Rev. | Notes | Date | Drawn |
|------|-------|------|-------|
|      |       |      |       |
|      |       |      |       |
|      |       |      |       |
|      |       |      |       |
|      |       |      |       |

SCALE1:50 AT A105.20PB

| PROJECT No. | DRAWING No. | Rev. |
|-------------|-------------|------|
| 1993        | 09          |      |