



IF IN ANY DOUBT PLEASE ASK THE ARCHITECT FOR CLARIFICATION.
DO NOT SCALE FROM DRAWING. ALL DIMENSIONS TO BE CHECKED ON SITE.
THE COPYRIGHT FOR THESE DRAWINGS REMAINS THE PROPERTY OF THE ARCHITECT.
THEY MUST NOT BE REPRODUCED IN ANY WAY WITHOUT THE ARCHITECTS PRIOR
WRITTEN CONSENT.

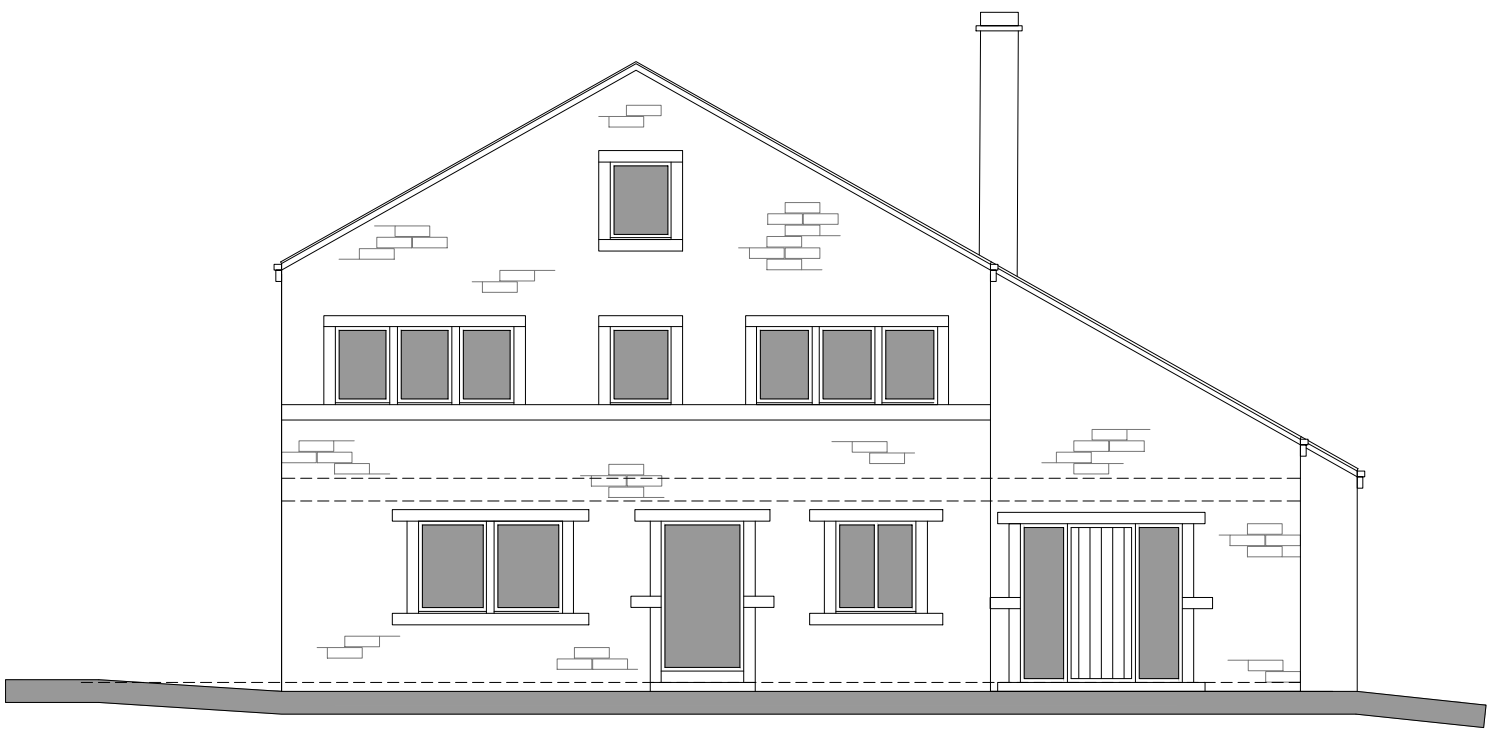


PLOT 5

EAST ELEVATION

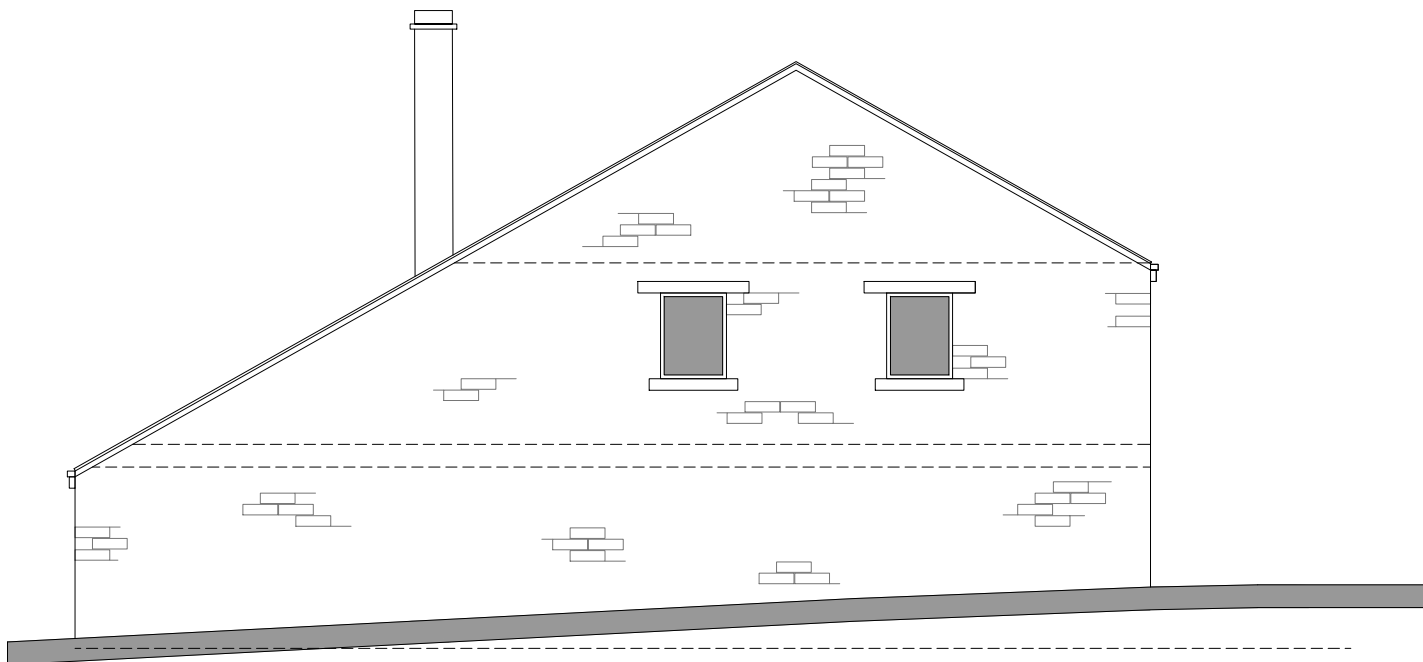


PLOT 1

WEST ELEVATION

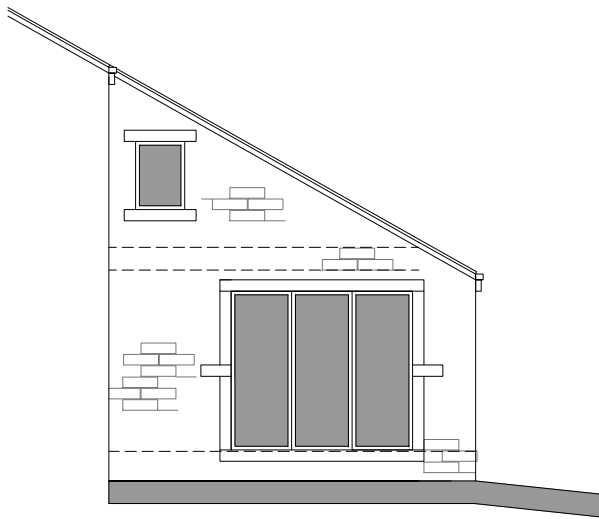


PLOT 1

INNER EAST
ELEVATION

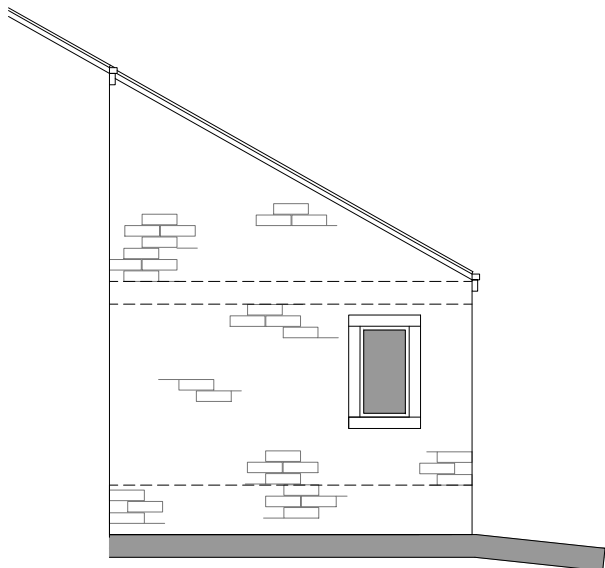

PLOT 4

INNER EAST
ELEVATION

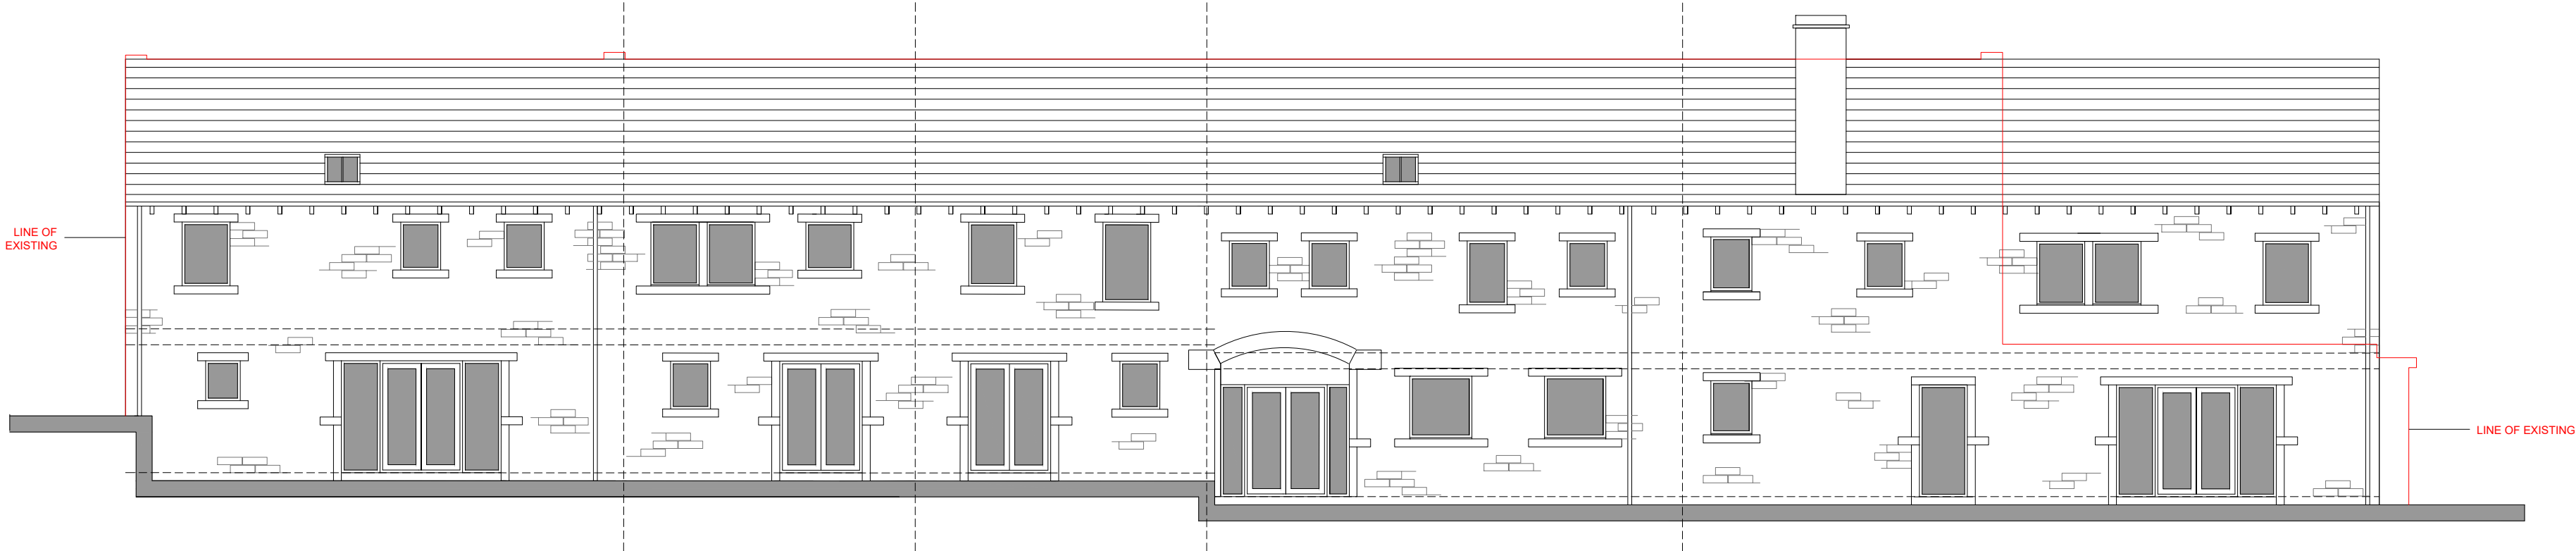

PLOT 1


PLOT 2

PLOT 3

PLOT 4

PLOT 5


SOUTH ELEVATION

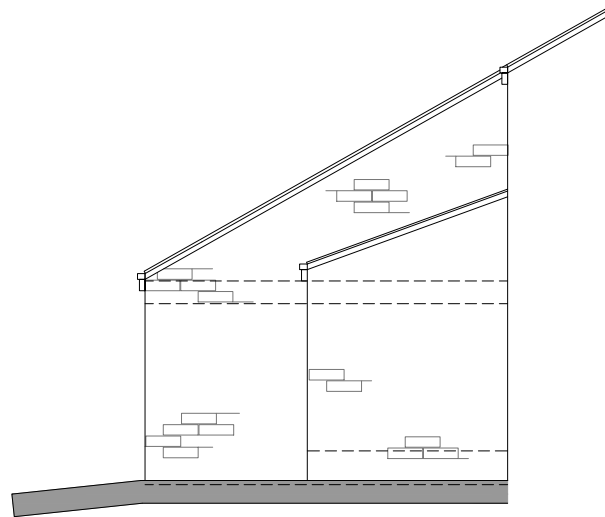

PLOT 4


PLOT 2

INNER WEST
ELEVATION

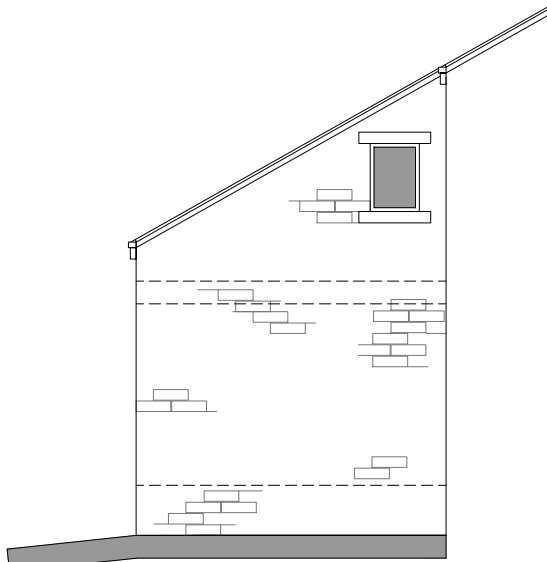

PLOT 5

INNER WEST
ELEVATION

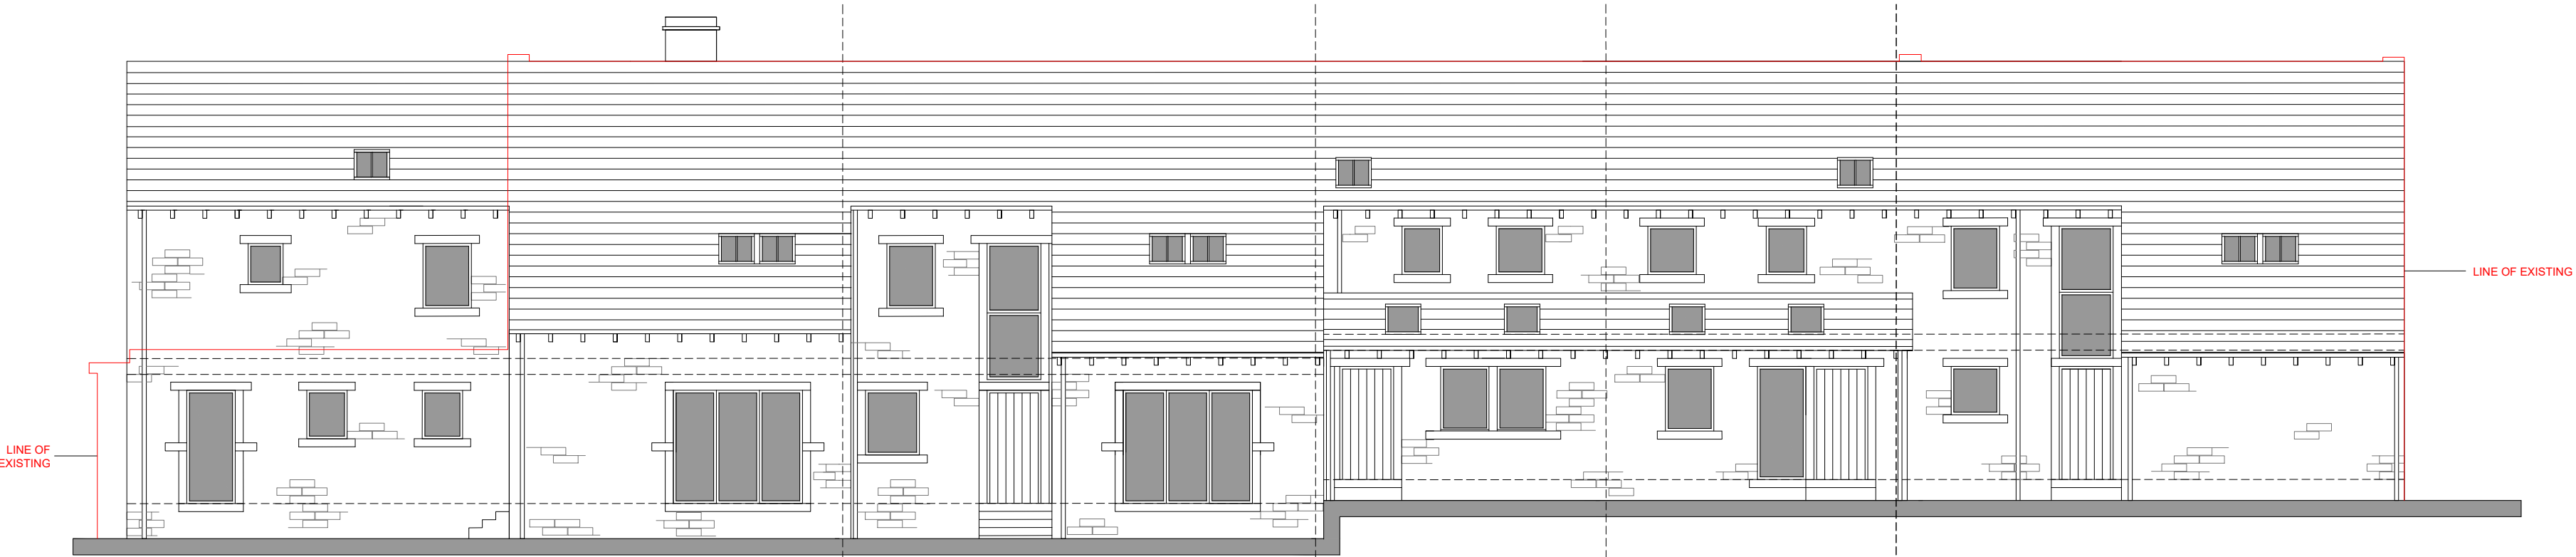

PLOT 5


PLOT 4

PLOT 3

PLOT 2

PLOT 1

NORTH ELEVATION

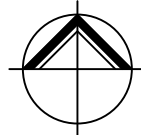

**NORTHERN
DESIGN
PARTNERSHIP**

Chartered Architects

THE CHAPEL
MILLMOOR ROAD
MELTHAM
HUDDERSFIELD HD9 5JU
TELEPHONE (01484) 854848
FAX (01484) 854949

CLIENT

NULLI SECUNDAS DEVELOPMENTS LTD

PROJECT

CONVERSION OF ABINGER FARM
SCHOLES MOOR ROAD
SCHOLES, HOLMFIRTH
HD9 1RU

DRAWING TITLE

PROPOSED ELEVATIONS

Rev.	Notes	Date	Drawn
A	OAK FRAMED LEAN-TO	15.10.20	MG
B	LEAN-TO ON PLOTS 2+3 MOVED TO NORTH ELEVATION	24.11.20	MG

SCALE 1:100 AT A1 10.20 PB

PROJECT No.	DRAWING No.	Rev.
1993	08	B