



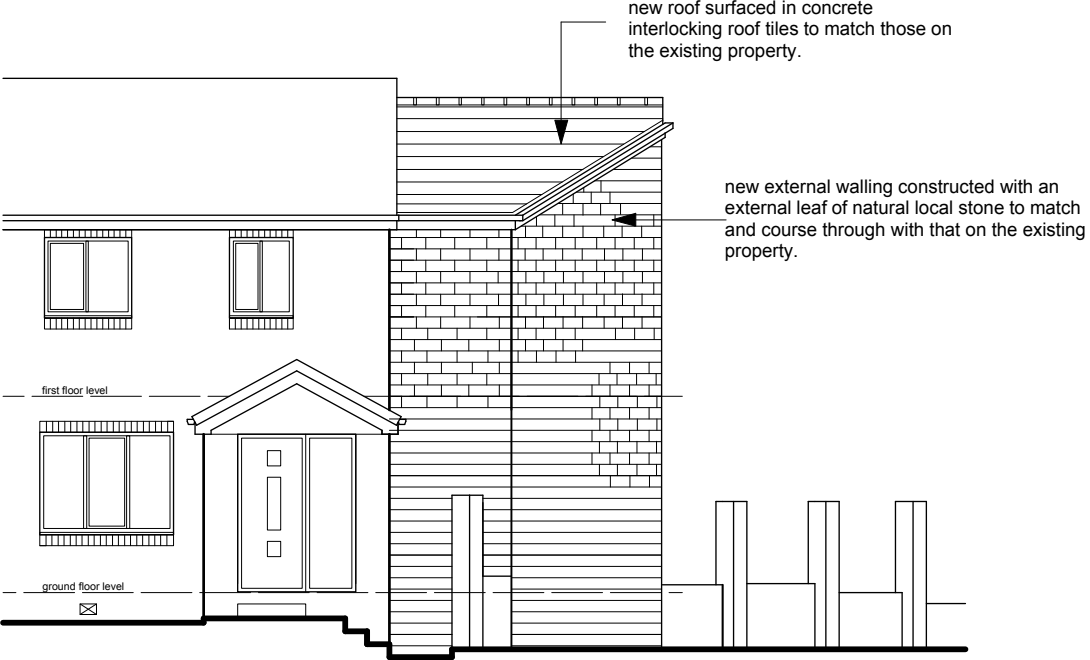


south west elevation

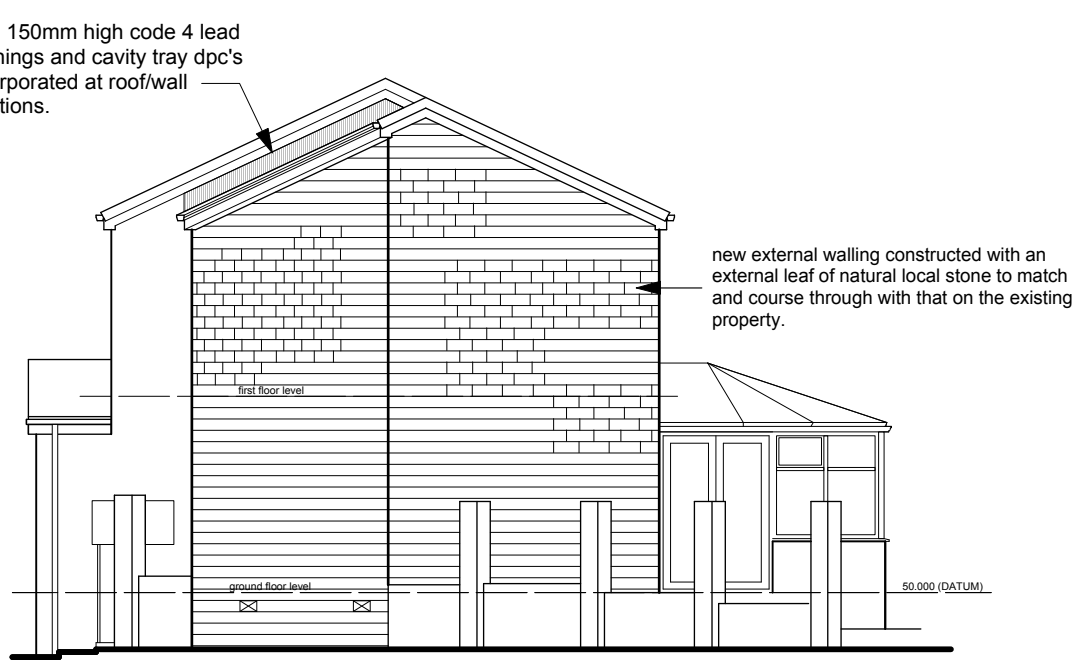


south east elevation



north east elevation

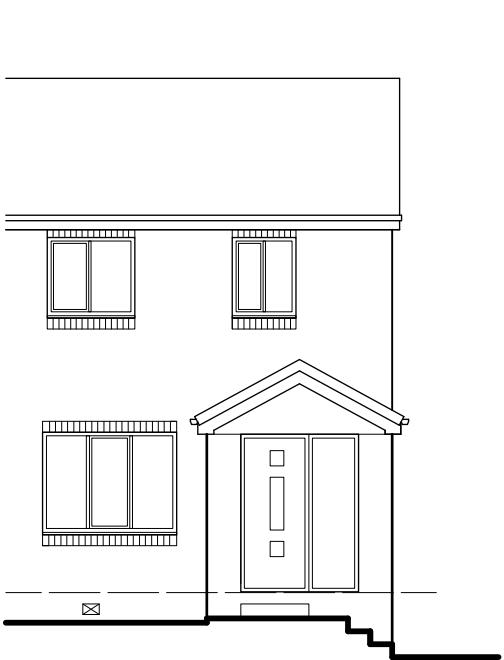


s. w. elevation (as exg)

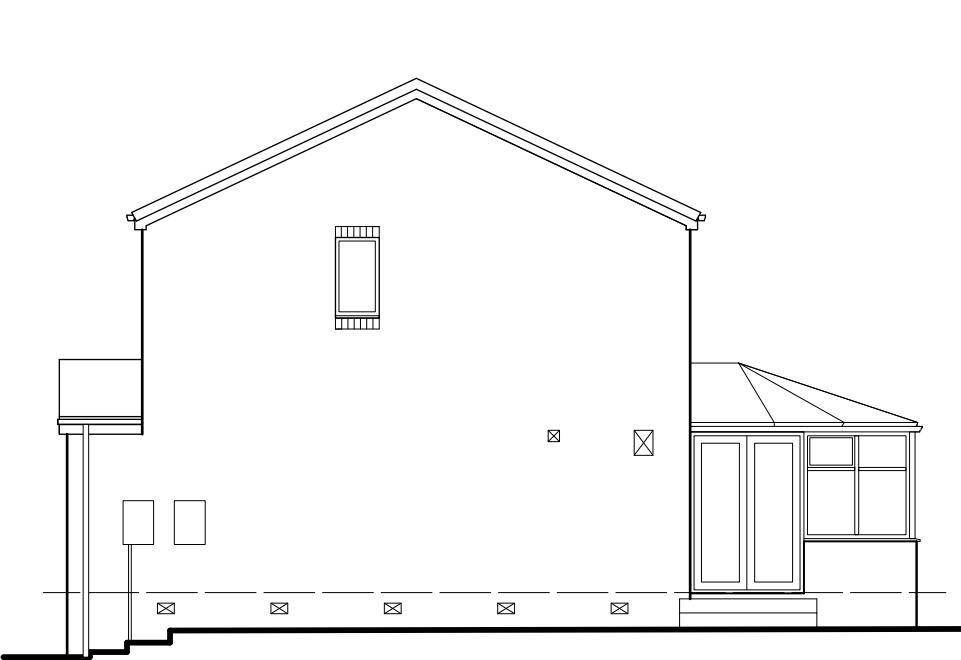


s. e. elevation (as exg)




n. e. elevation (as exg)

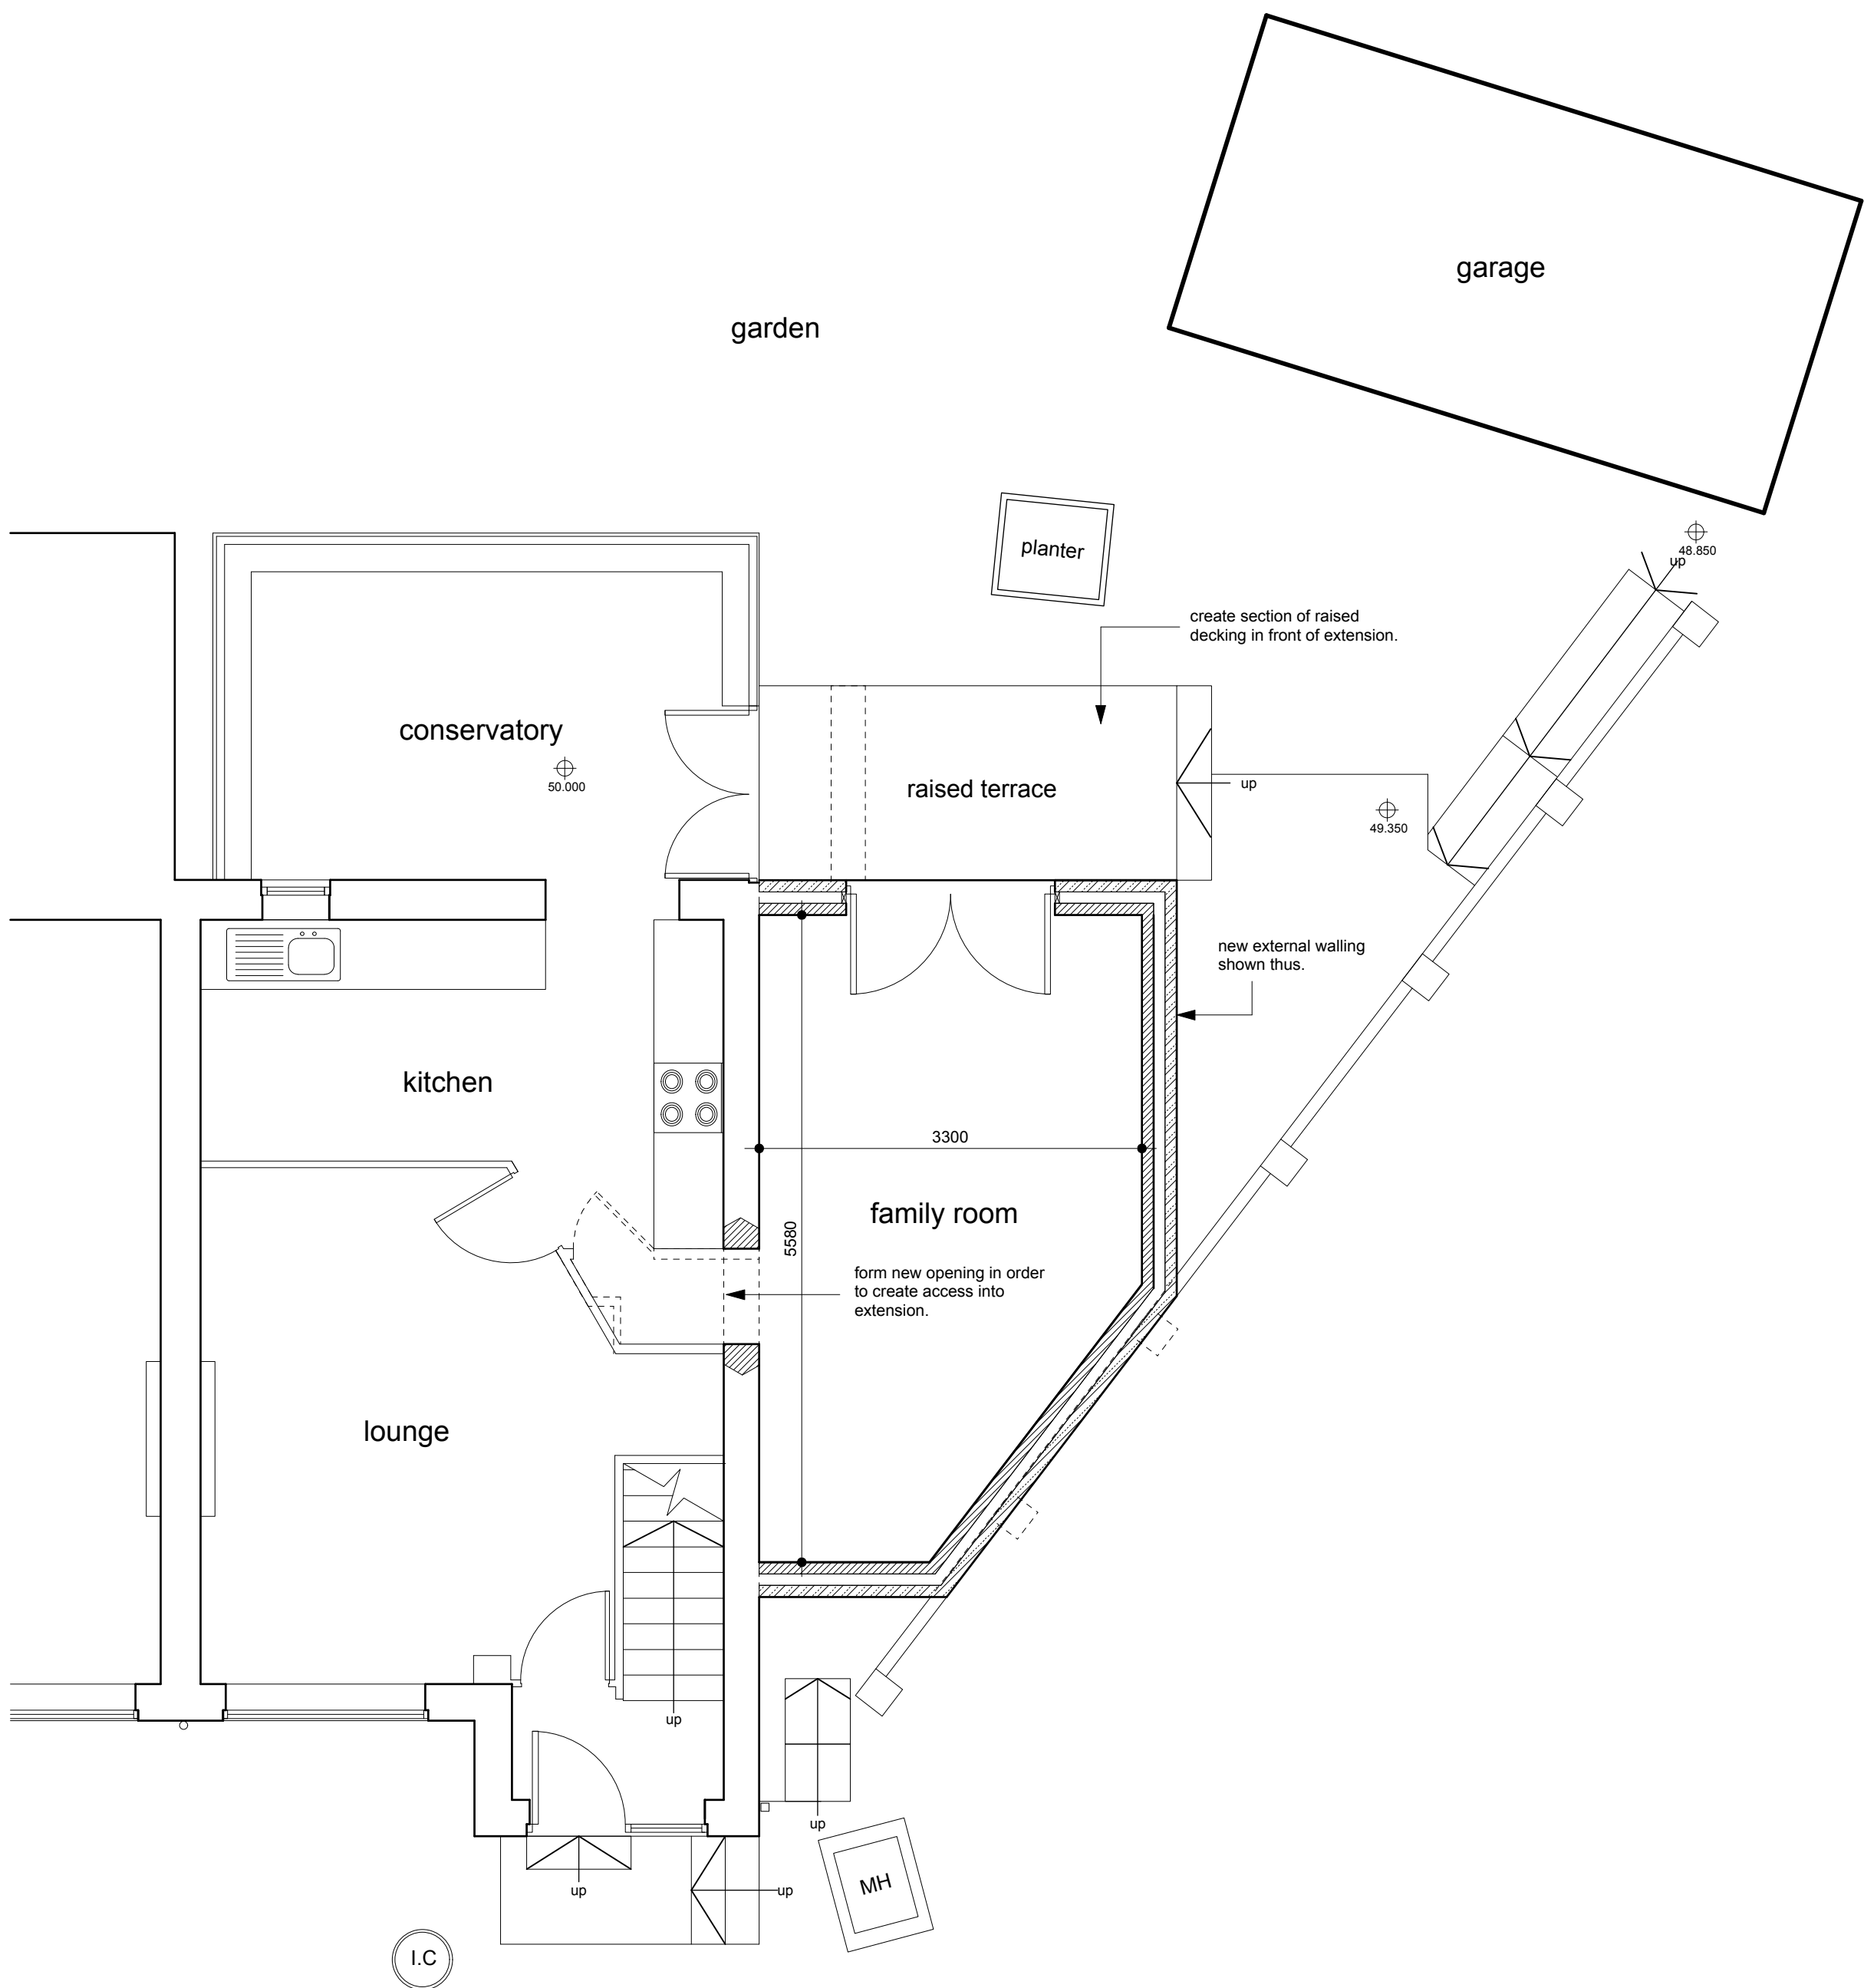


ground floor plan

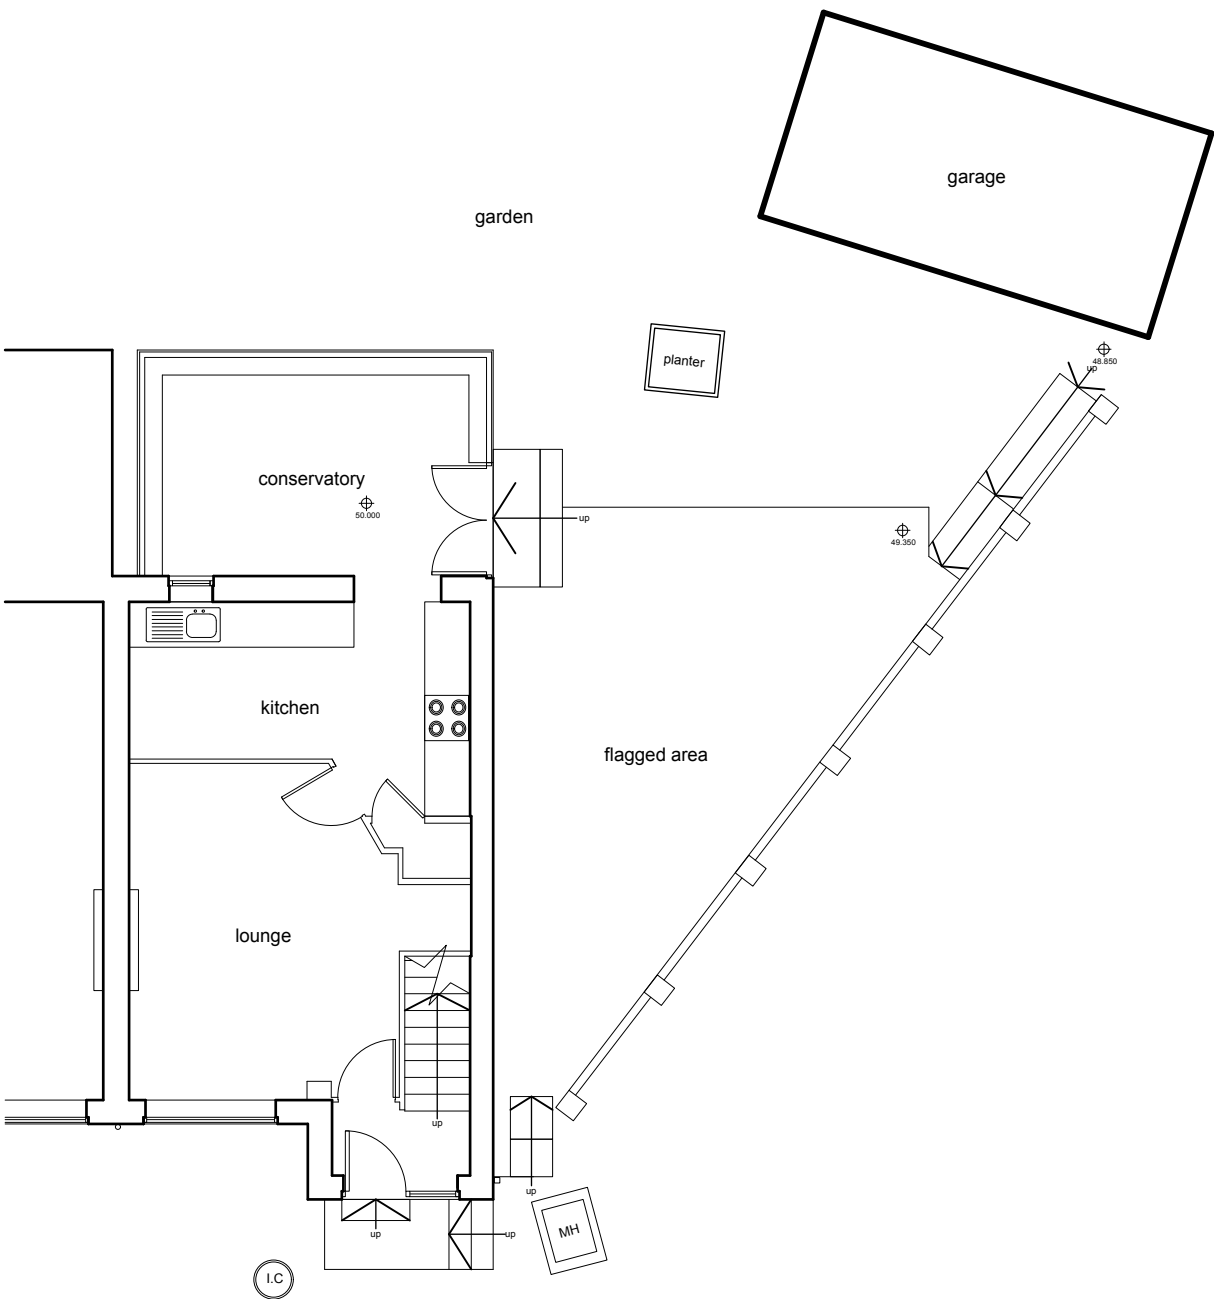

ground floor plan (as exg)

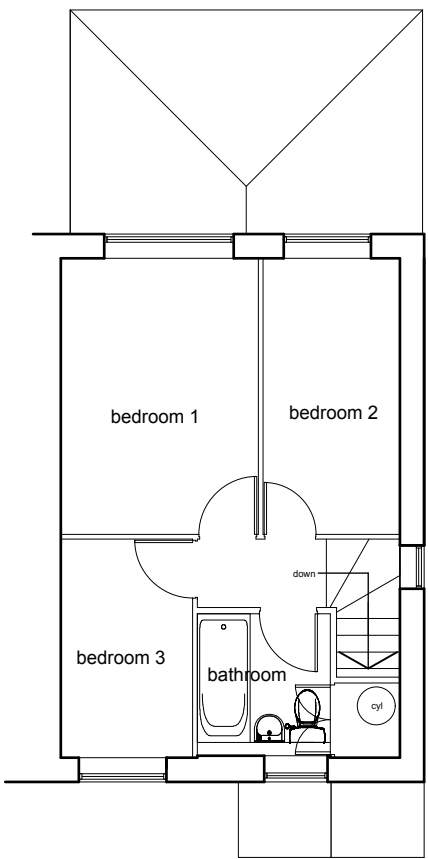

first floor plan (as exg)

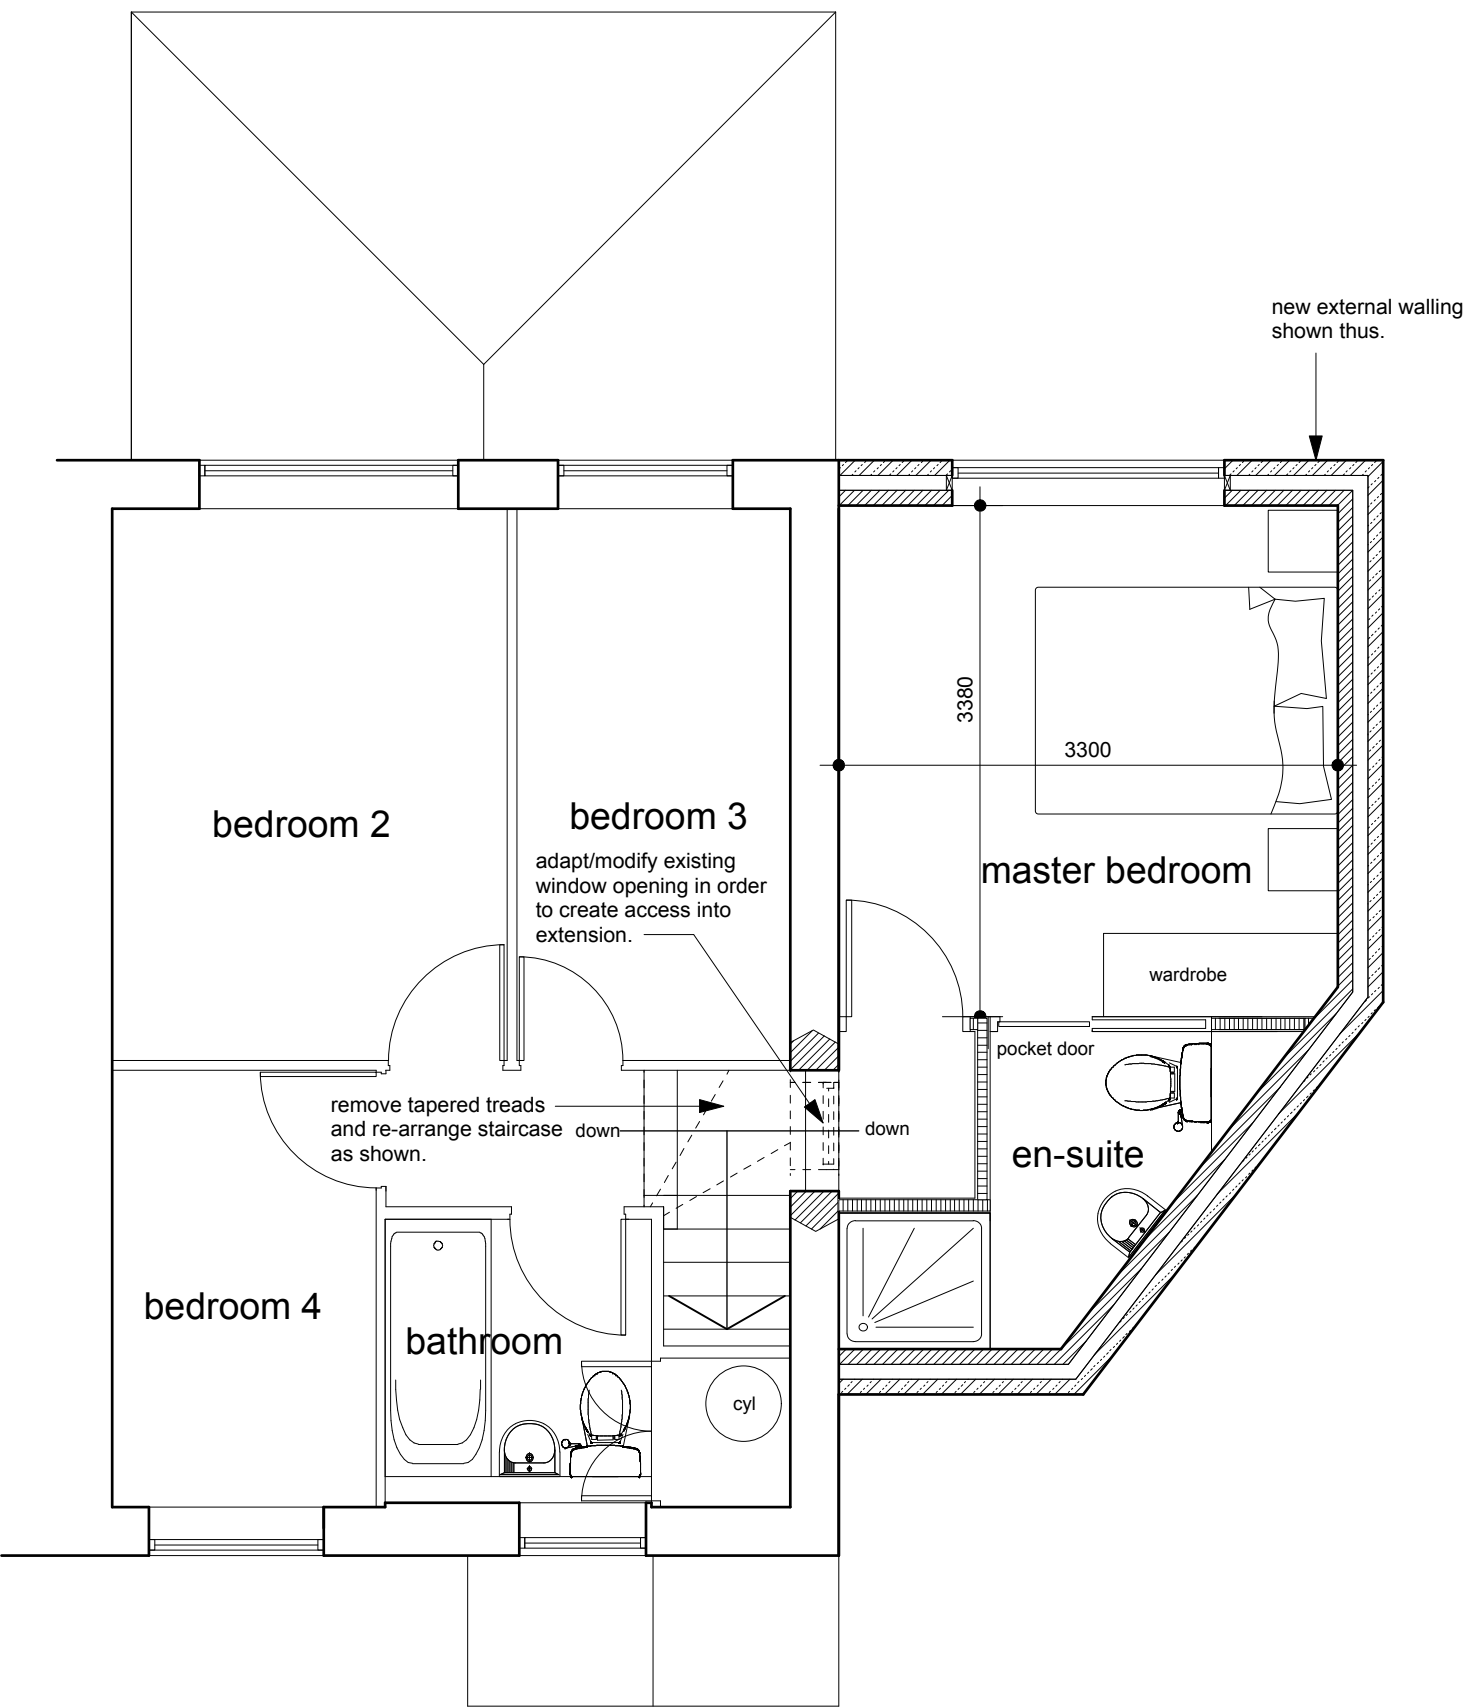

first floor plan



location plan 1/1250

Notes:
This drawing has been prepared specifically for the purpose of Planning Permission (where appropriate) & Building Regulation Approval. Valley Properties accept no liability for errors or omissions. The drawing may be used for estimating purposes, but the Principal Contractor must confirm fully from a site investigation. The Contractor is responsible for checking site dimensions, materials etc., and all building work, such work being checked by Building Control on site, as may be appropriate. Valley Properties disclaim any liability for works carried out.

Revisions:
Rev. A
Rev. B
Rev. C
Rev. D
Rev. E

VALLEY PROPERTIES
ARCHITECTURAL DESIGN SERVICES
5 Holmfirth Road
Meltham
Holmfirth HD9 4AA
Tel: 01484 854100 Mob: 07769736142
E-mail: vproperties@vupanel.com

Client Details

Mr & Mrs McIntosh

Project Title
Proposed 2 storey side extension at
7 Royd Croft
Quarmby
Huddersfield

Drawing Title
Planning Drawing

Scale: 1:50 & 1/100	Drawing Number 2020/031/03	Rev.	Date Drawn July 2020	Drawn By Andrew Smith
------------------------	-------------------------------	------	-------------------------	--------------------------