



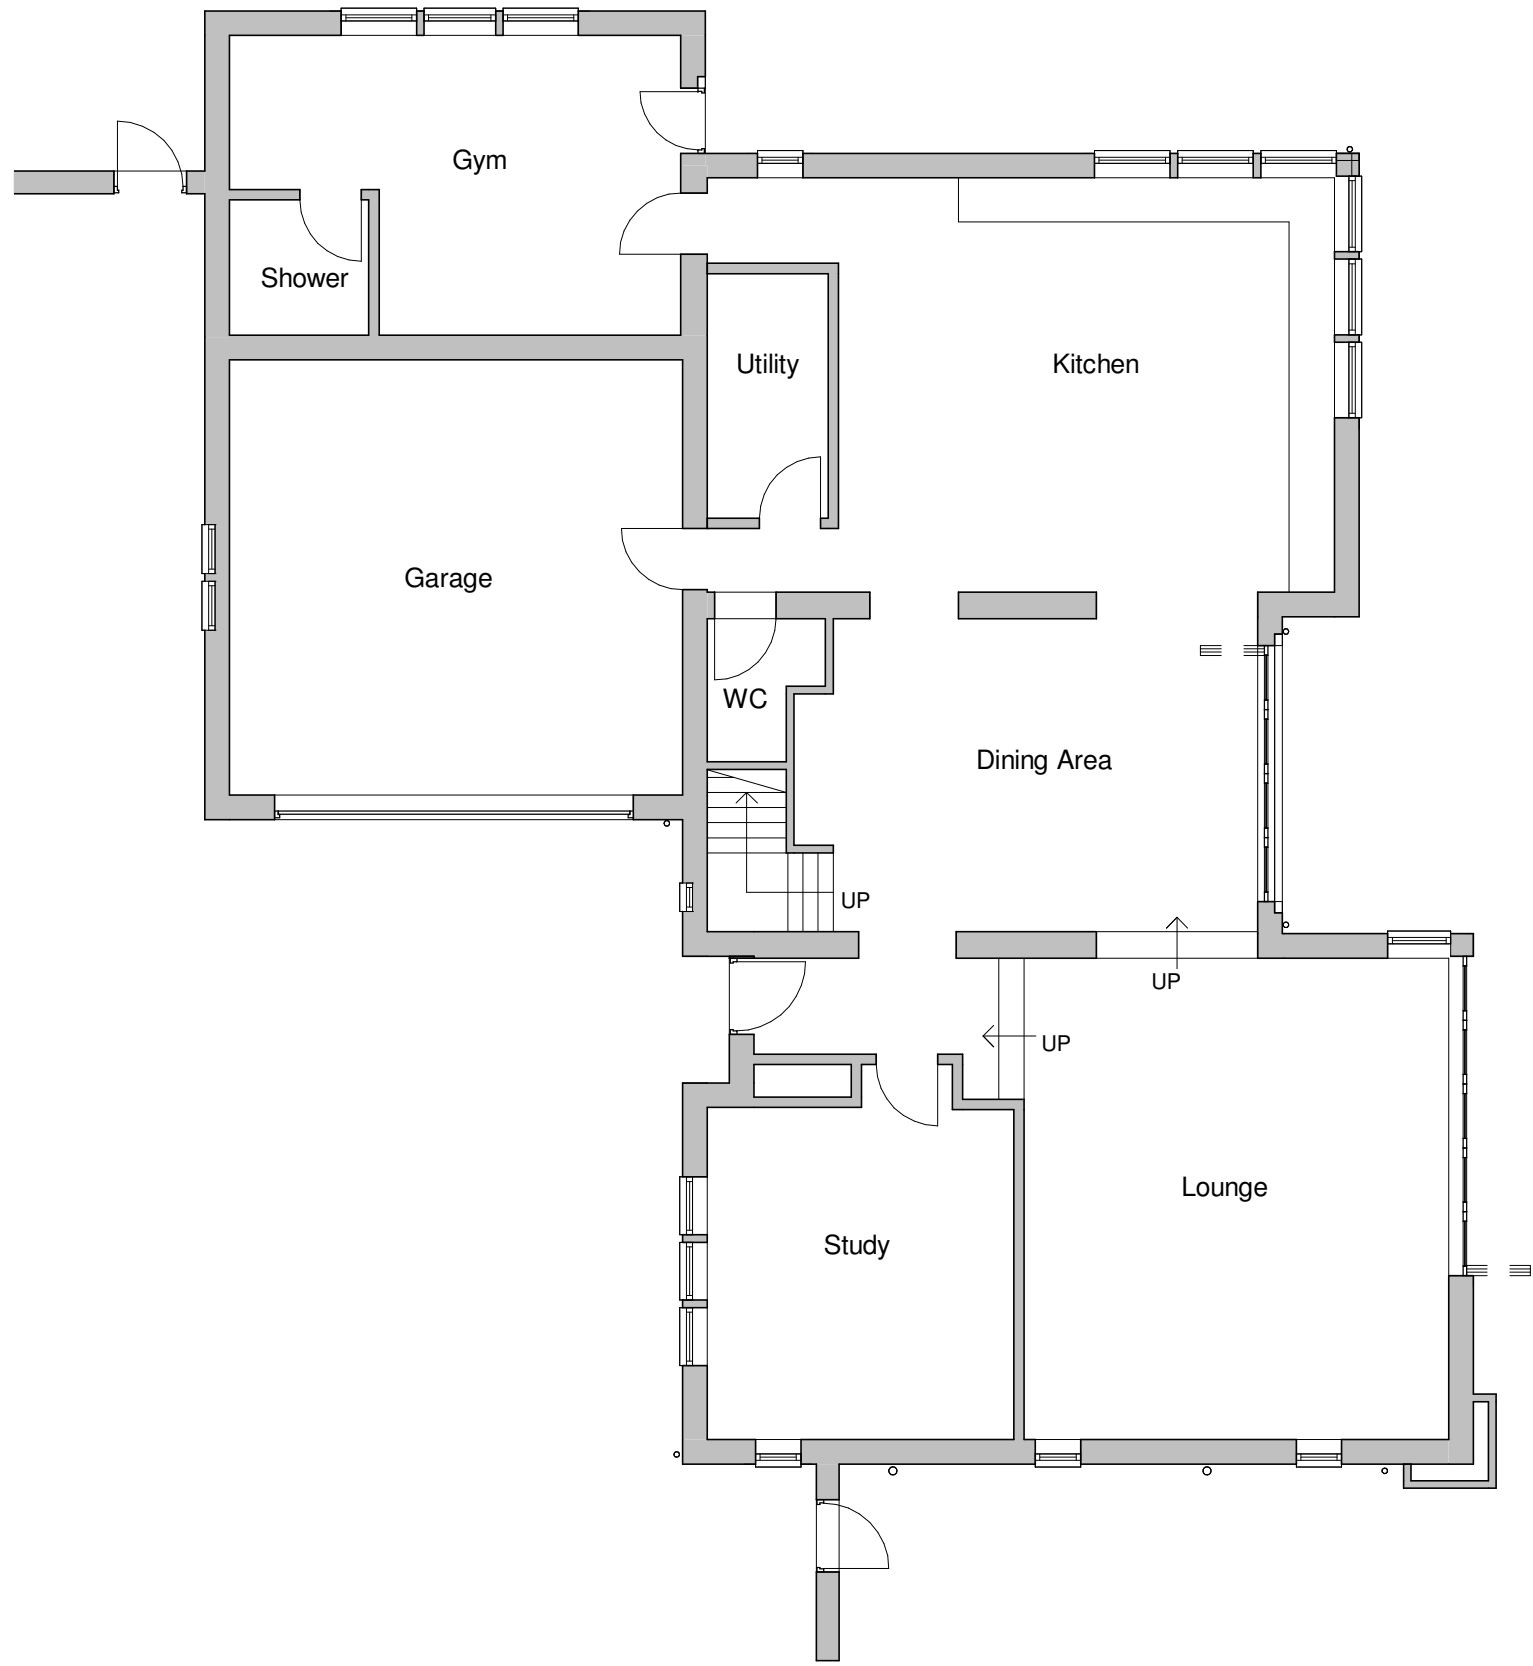

Ground Floor Existing
1 : 100

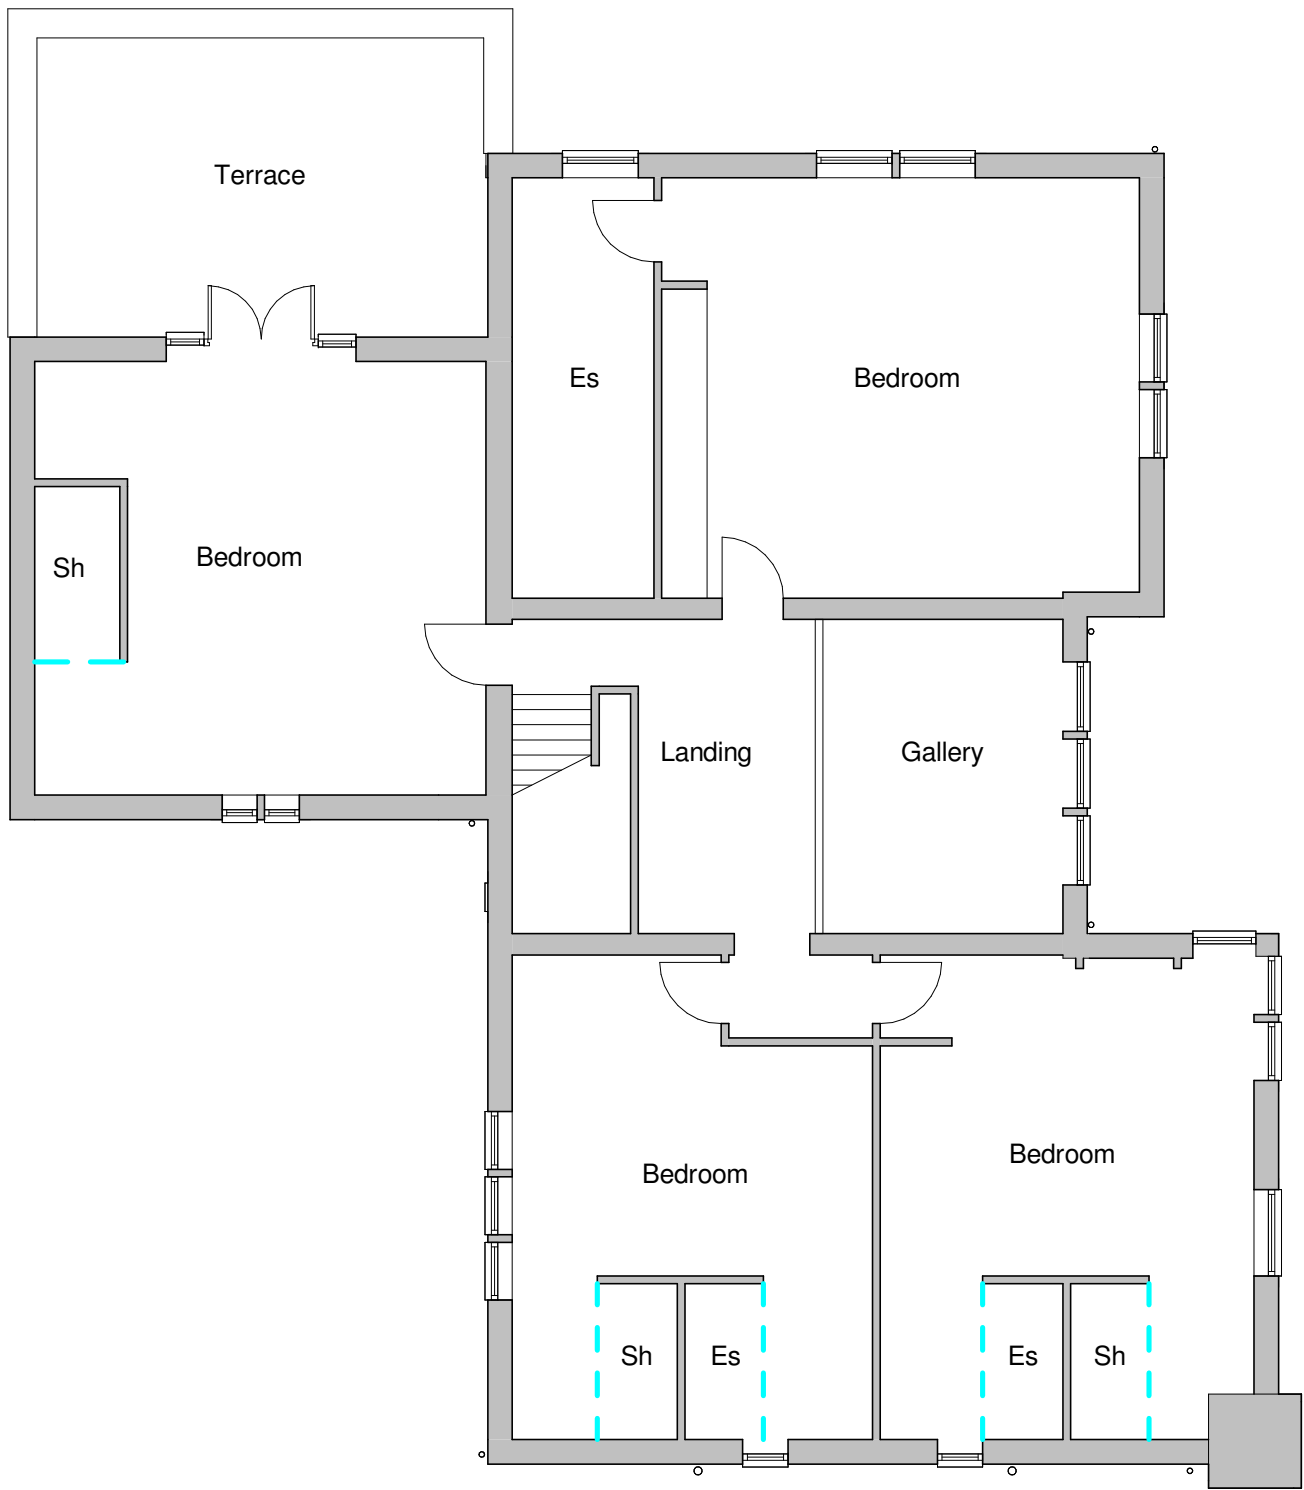

First Floor Existing
1 : 100

P2	Planning Issue	JW		05.08.20
P1	First Issue	JW		31.07.20
Rev	Description	Drawn	Checked	Date

Document Status :
S2

Purpose of Issue:
FOR INFORMATION



MARTIN WALSH
ARCHITECTURAL

Firth Buildings, 99 - 103 Leeds Rd, Dewsbury, WF12 7BU
e: info@martinwalsh.co.uk

t: 01924 464342
w: www.martinwalsh.co.uk

Project
Proposed Single Storey Extension
3 Jenkyn Gardens, Shepley

Title
Existing Floor Plans

Client
Olivia Ward

MWA Project	Scale	Original Paper Size	Paper Orientation	Drawn
6312	1 : 100	@A2	Landscape	JW

File Identifier	Project	Originator	Volume	Level	Type	Role	Number	Revision
OWJG - MWA - XX - ZZ - DR - A - 2001								P2