



AS PROPOSED

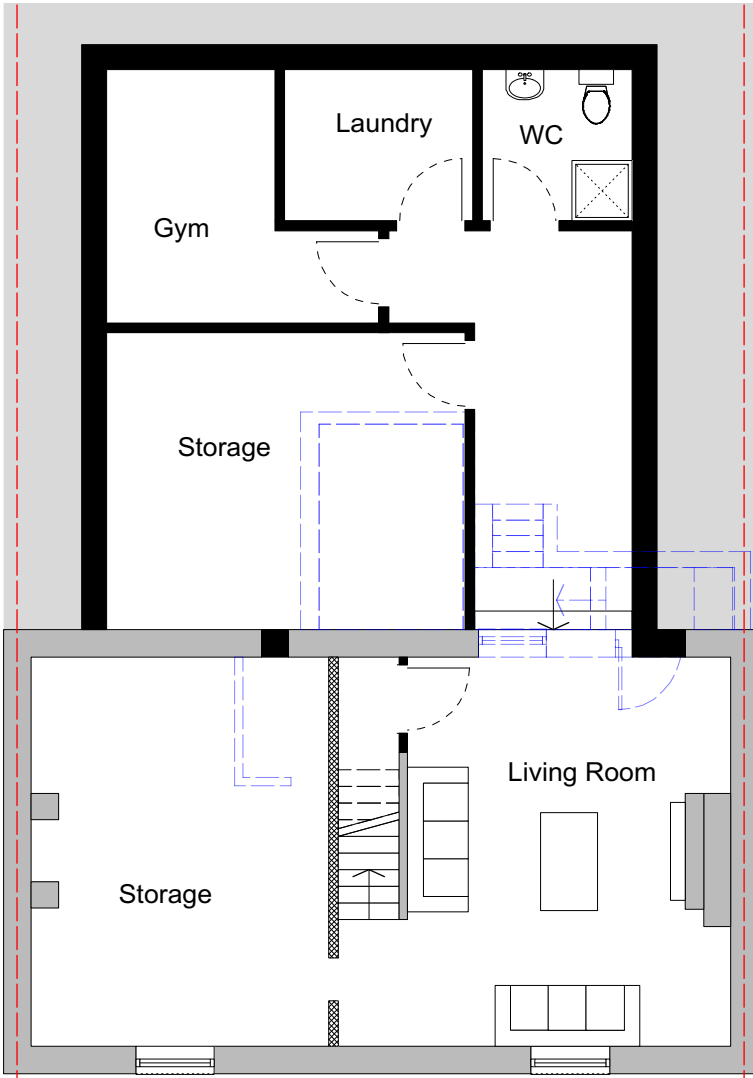


Basement Floor Plan As Proposed
Scale 1:100


- MATERIALS:
- Roof: Blue Grey Slate roof tiles to match existing.
- Walls: Natural Coursed stone to match existing.
- Windows/Glazed Doors: High performance Upvc.
- Roof Lights: Velux or similar approved.
- RWPs: Upvc
- External Doors: High Performance Composite Doors.

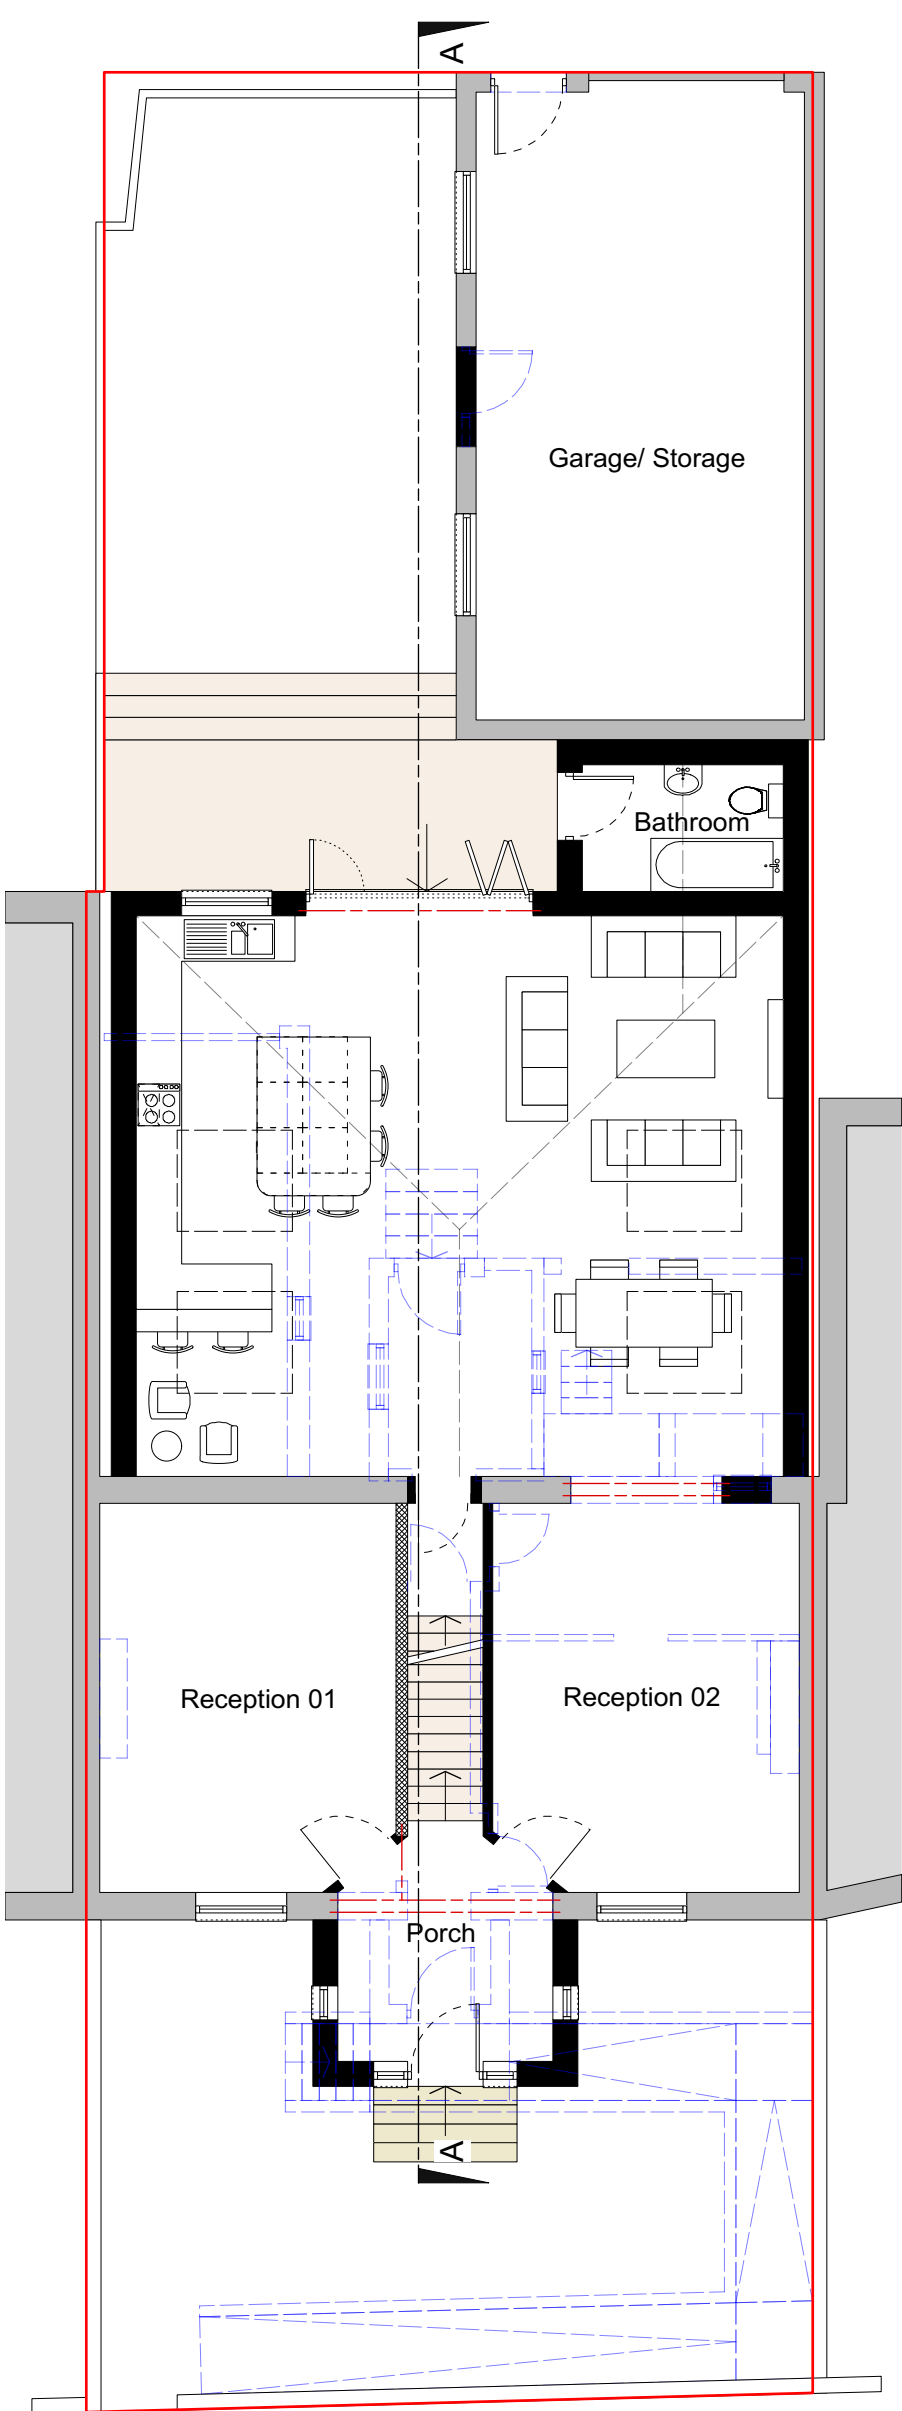


Ground Floor Site Plan As Proposed
Scale 1:100

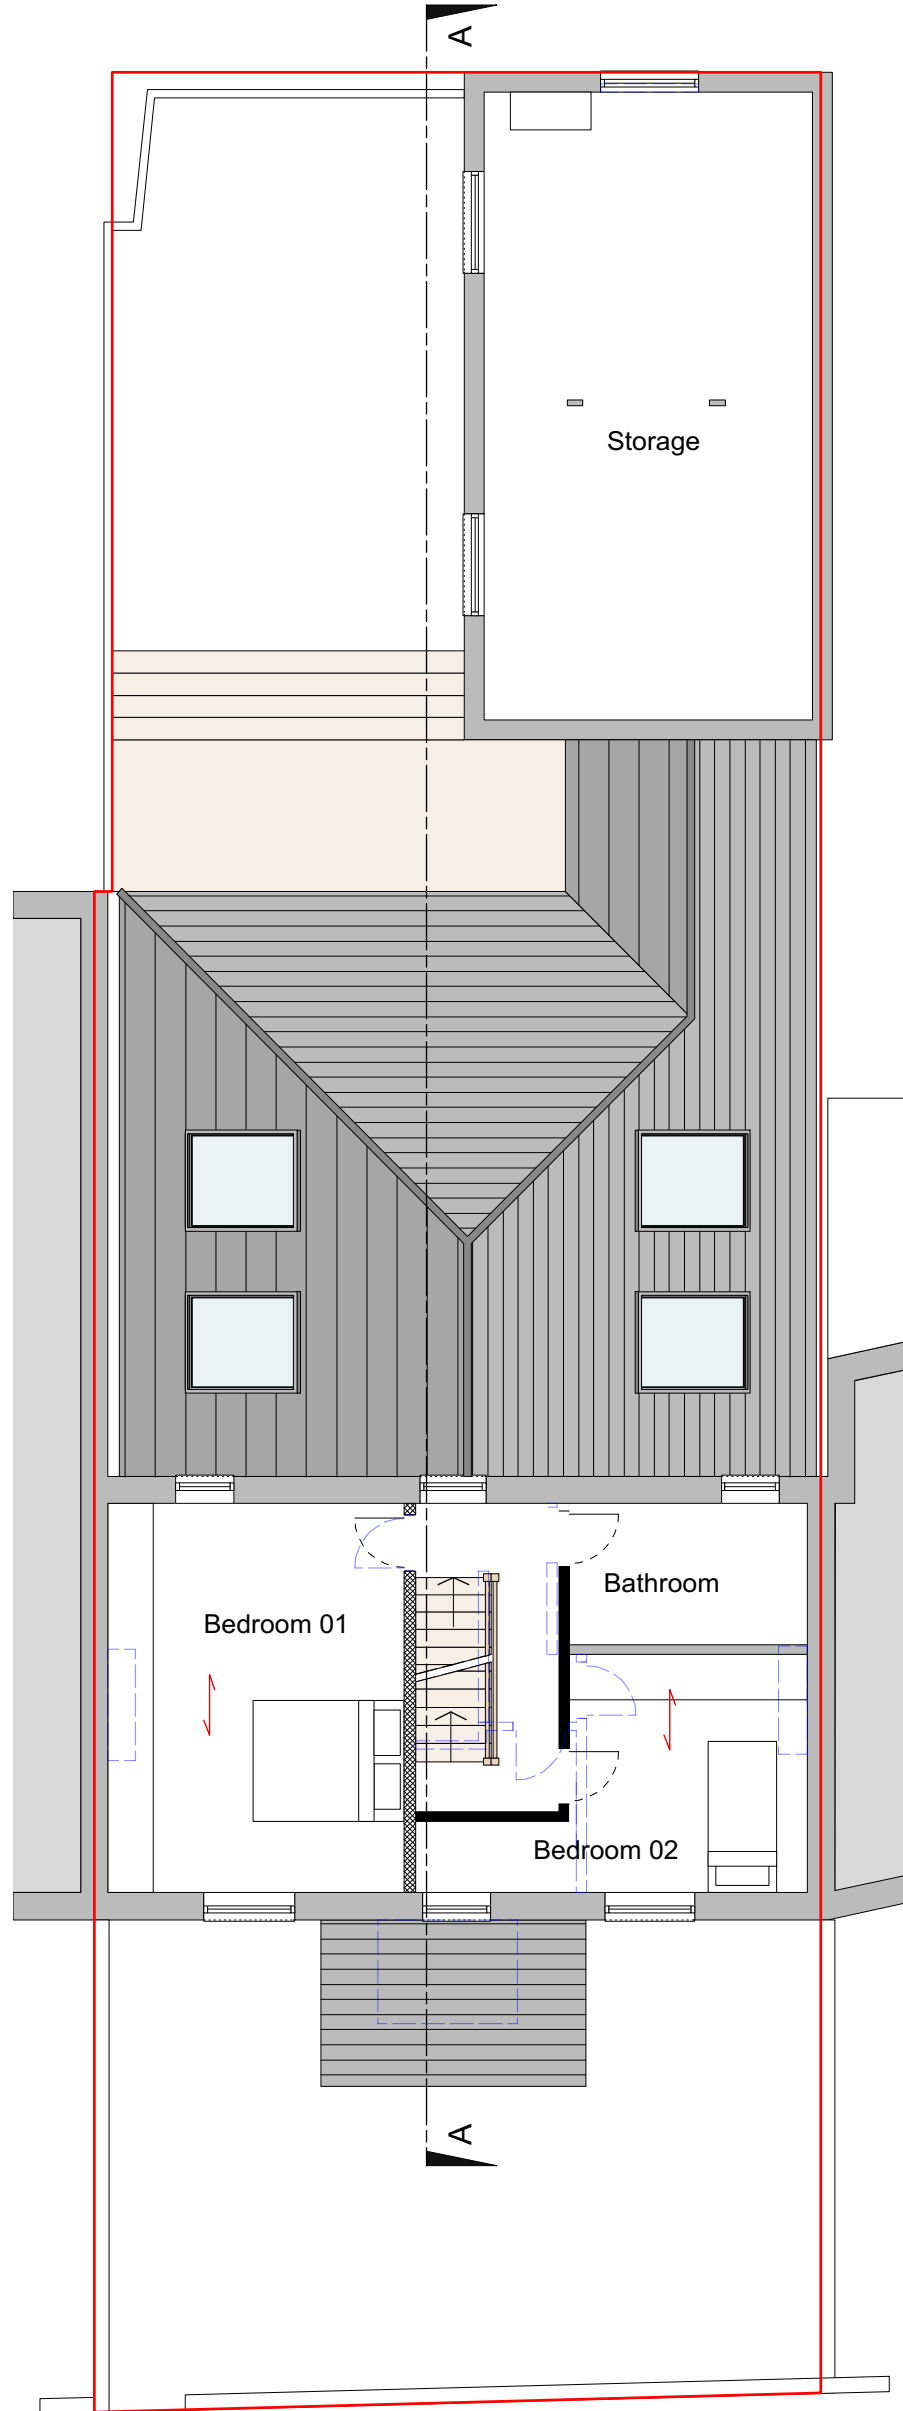


First Floor Plan As Proposed
Scale 1:100

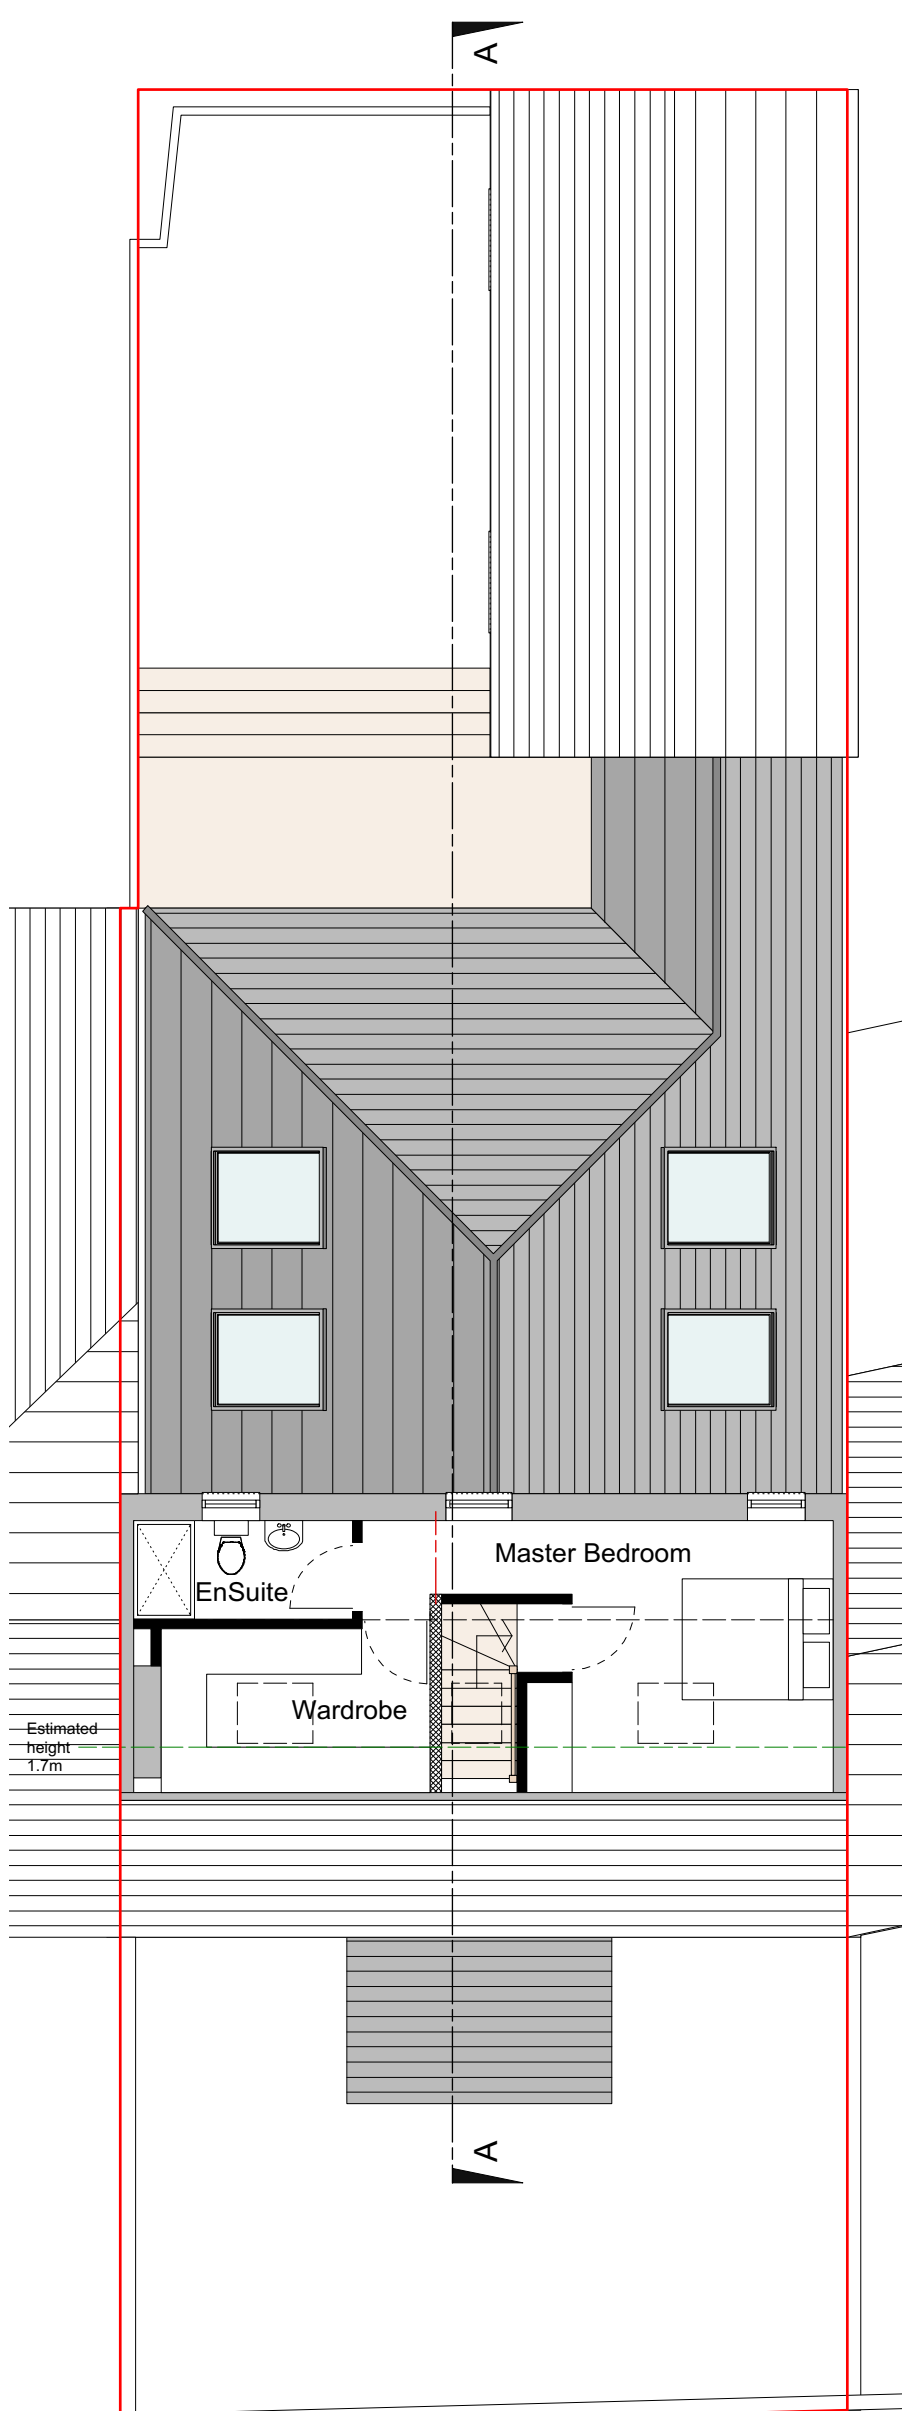

Second Floor Plan As Proposed
Scale 1:100

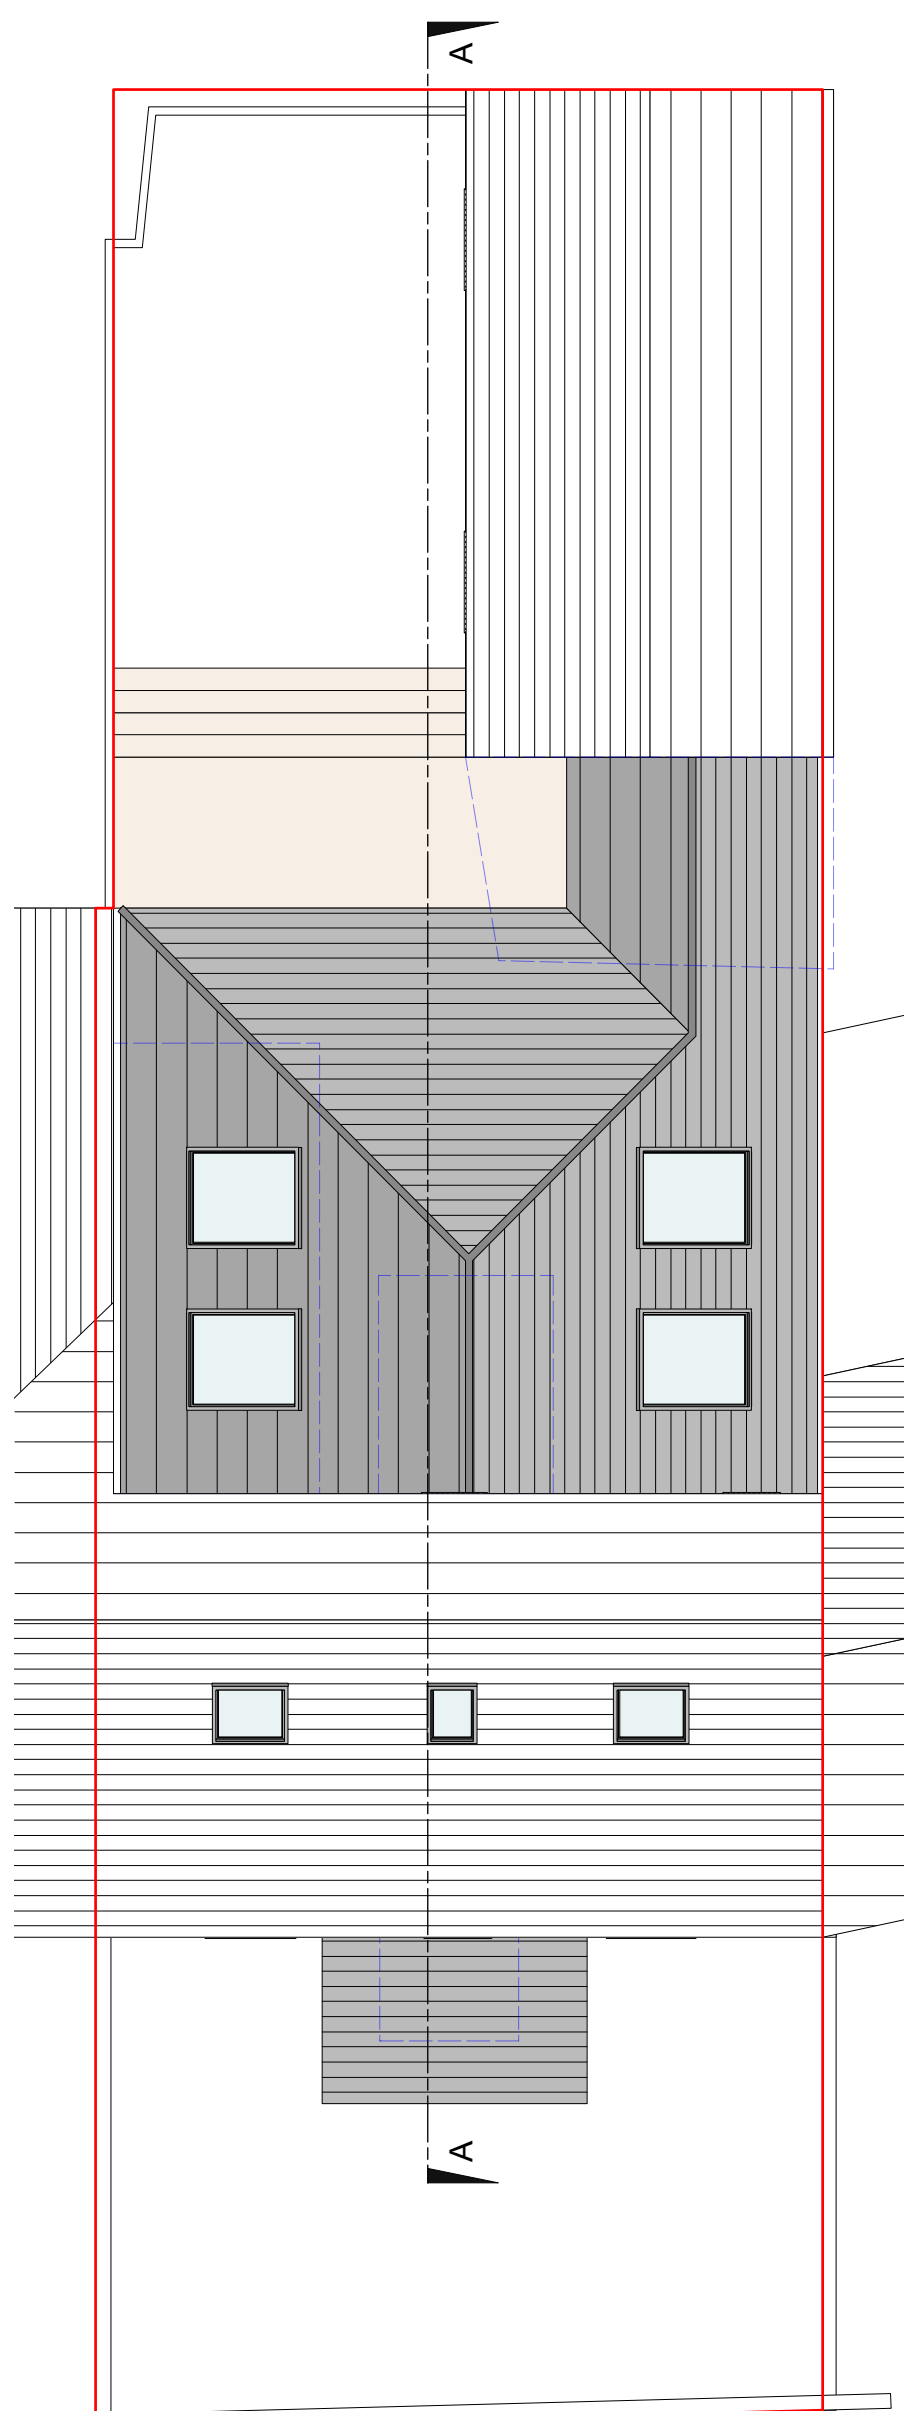

Roof Plan As Proposed
Scale 1:100

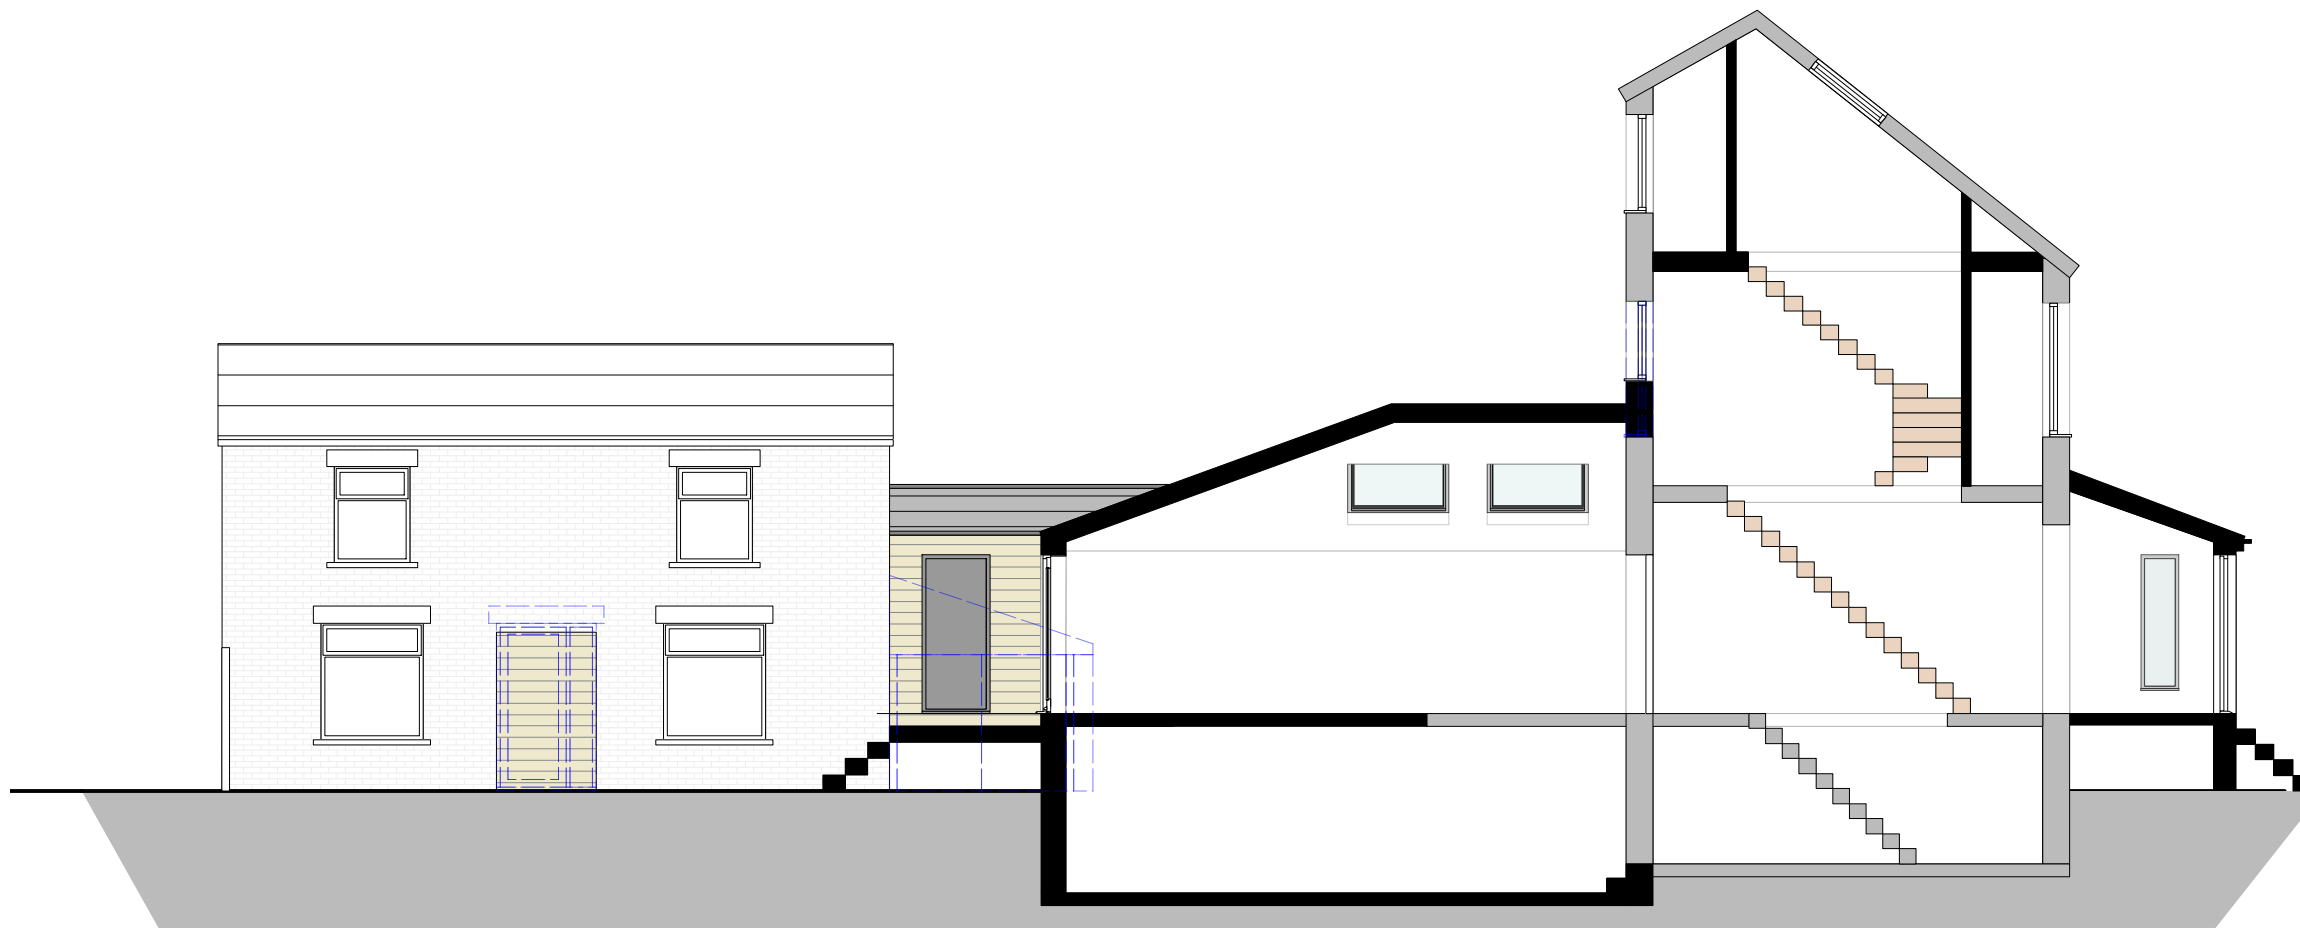

Section A-A As Proposed
Scale 1:100



Garage Rear Elevation As Proposed
Scale 1:100



Rear Elevation As Proposed
Scale 1:100



Front Elevation As Proposed
Scale 1:100

NOTES:

Any errors or omissions to be reported to EM Architecture immediately.

This drawing and design is the copyright of EM Architecture and is not to be used for any purpose without their consent.

EM Architecture

10 Greenwood Street
Dewsbury
West Yorkshire WF12 9NJ
T: 07724760769
ebrahim.mahmed@hotmail.co.uk

Project:
75 South Street
Savile Town, Dewsbury
WF12 9NF

Client:
Mr M. Patel

Drawing:
Plans and Elevations
as Proposed

Date:
02/03/20

Scale:
varies

Size:
A1

Drawing Number:
20-007-02