



ADJACENT
PROPERTY/OUTBUILDING

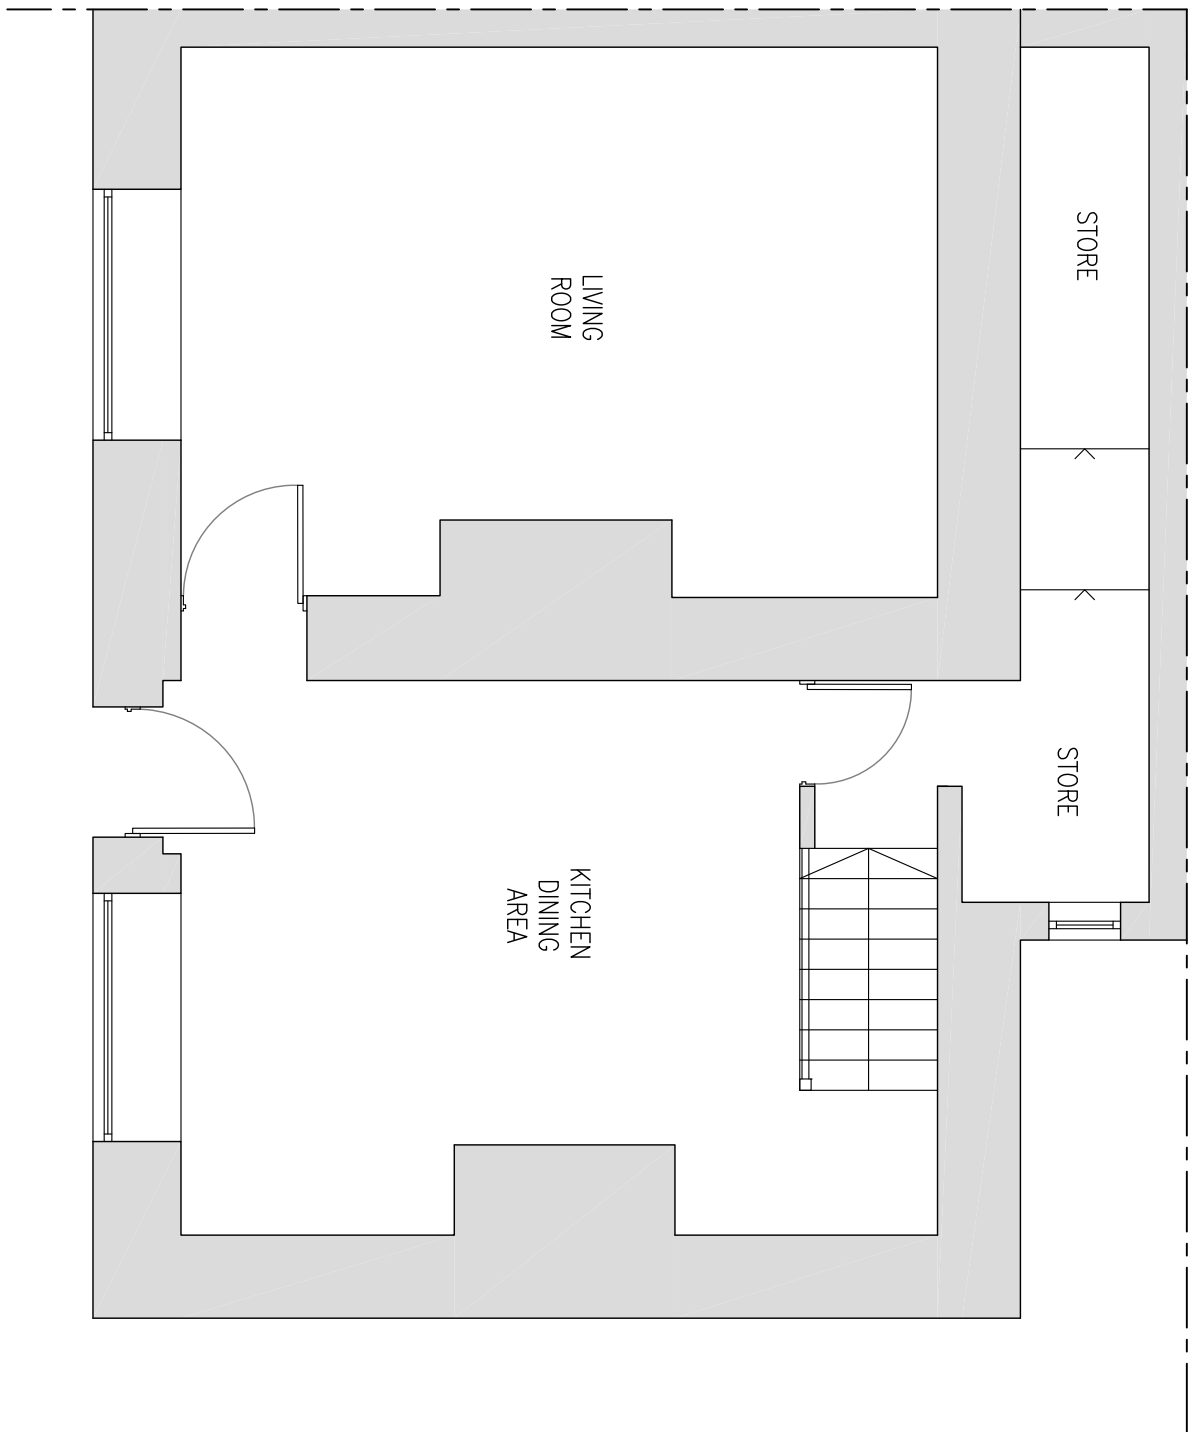


EXISTING GROUND FLOOR PLAN
SCALE 1:50


ADJACENT
PROPERTY/OUTBUILDING

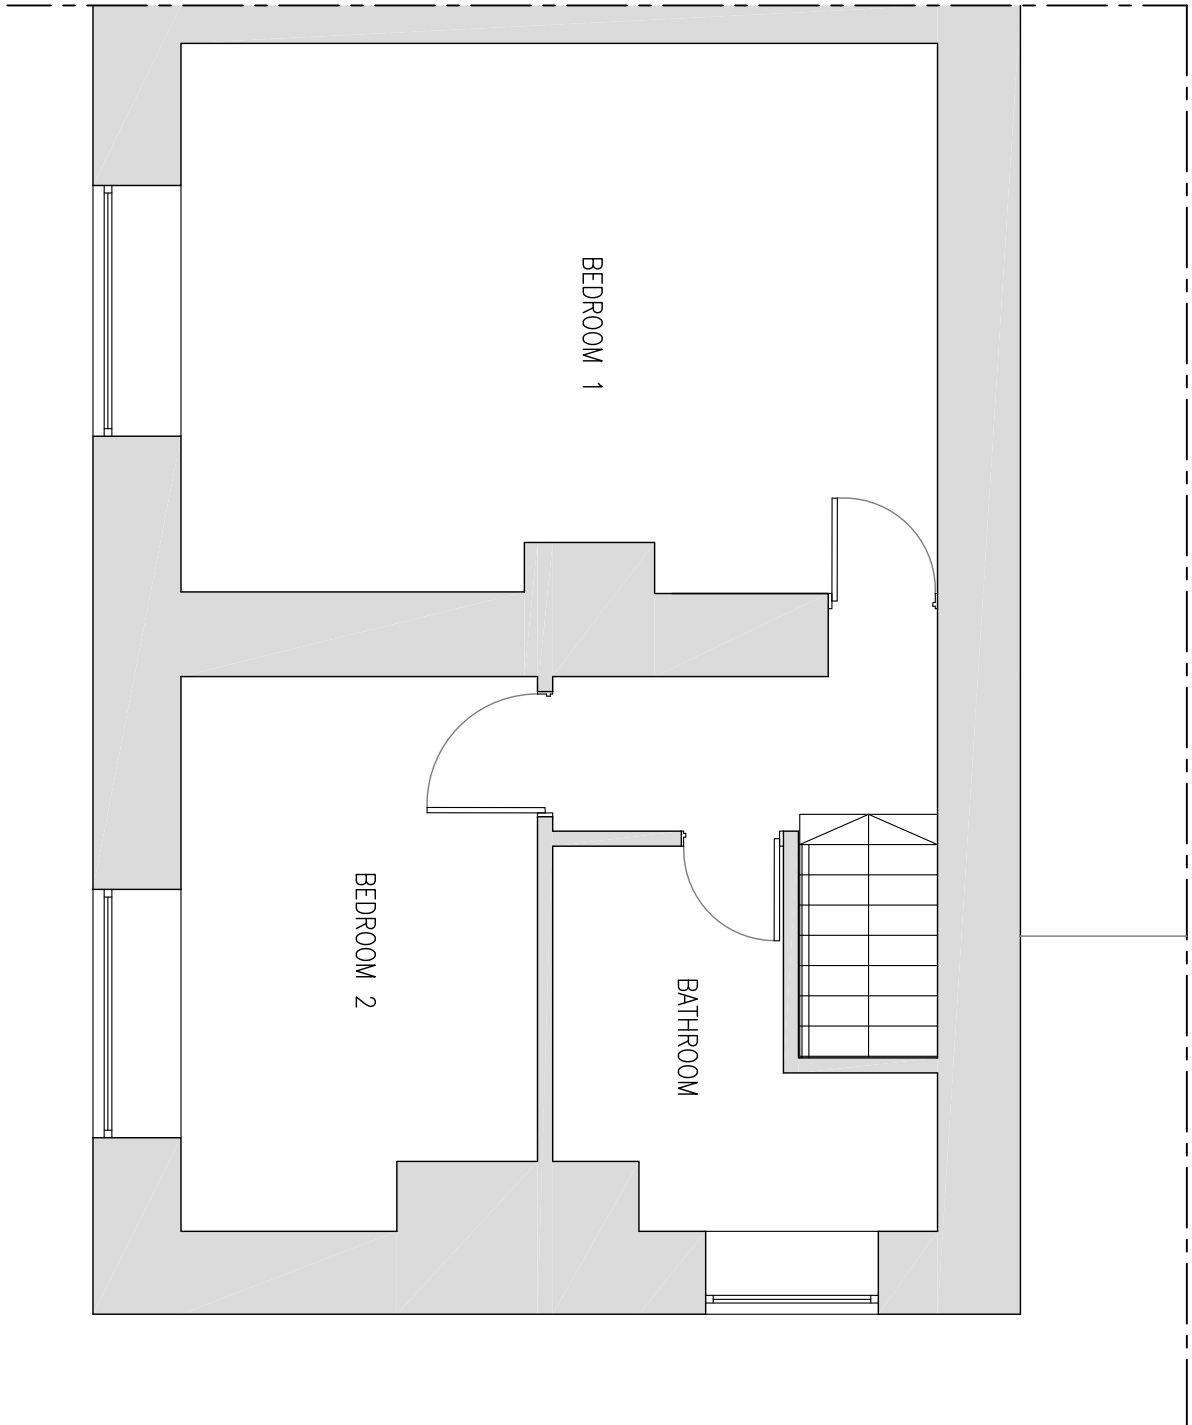


PROPOSED GROUND FLOOR PLAN
SCALE 1:50

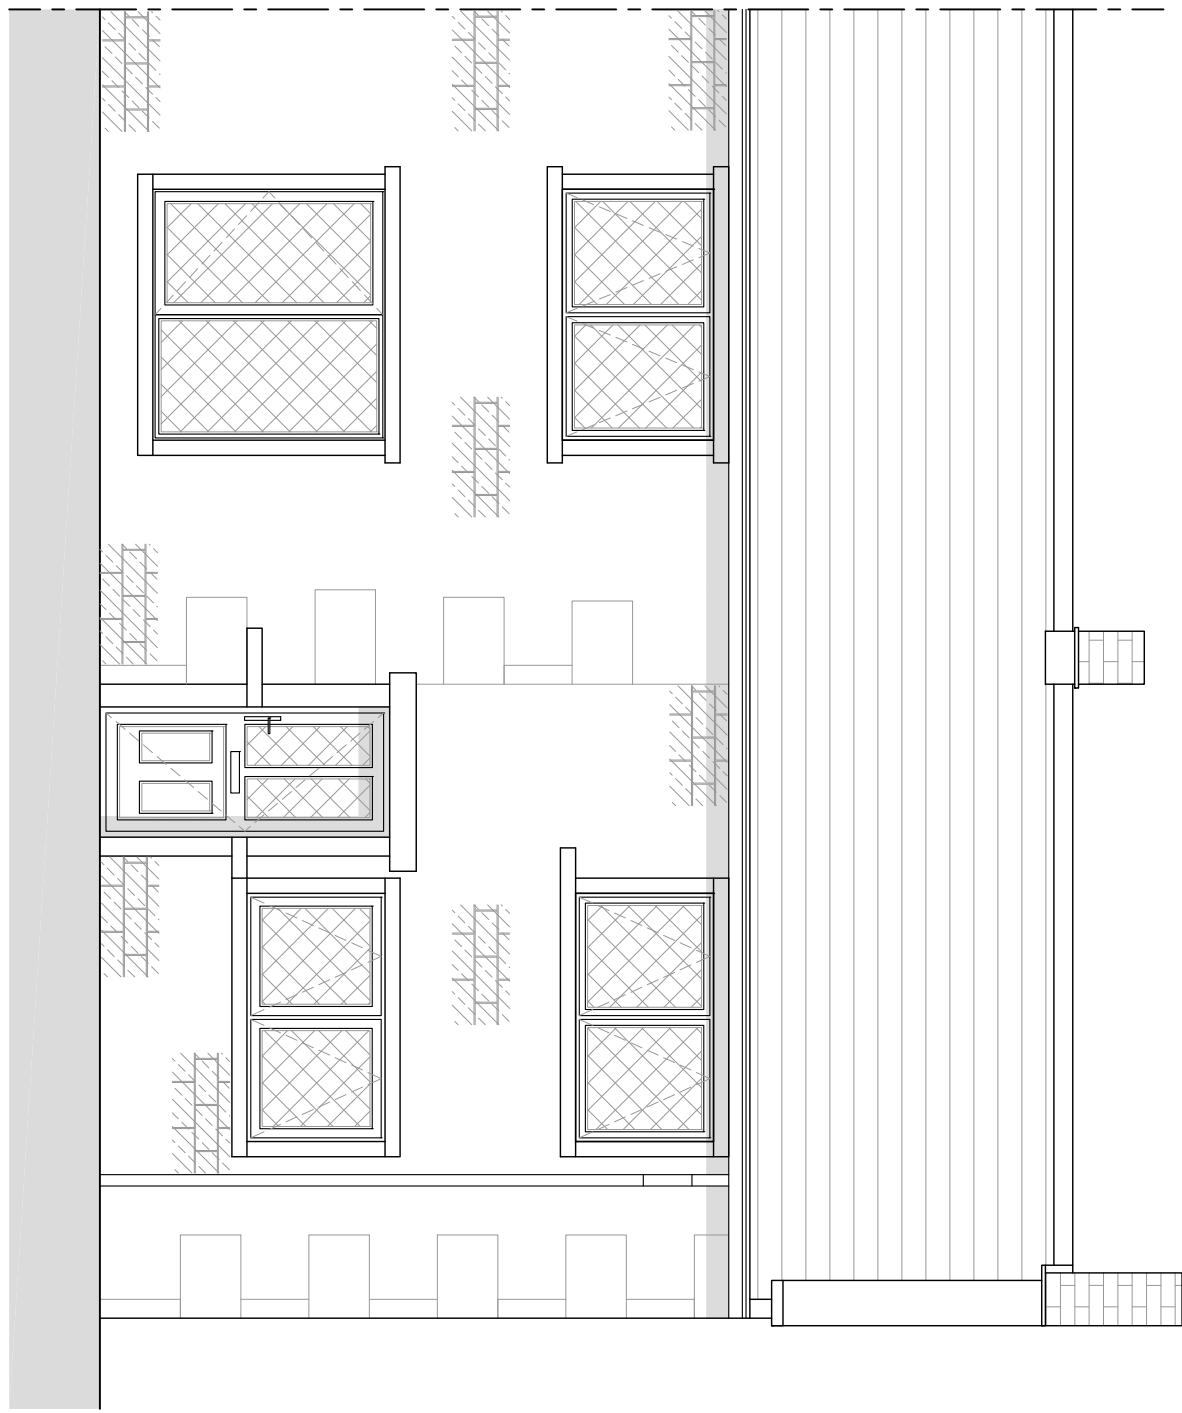

EXISTING SOUTH FACING ELEVATION
SCALE 1:50

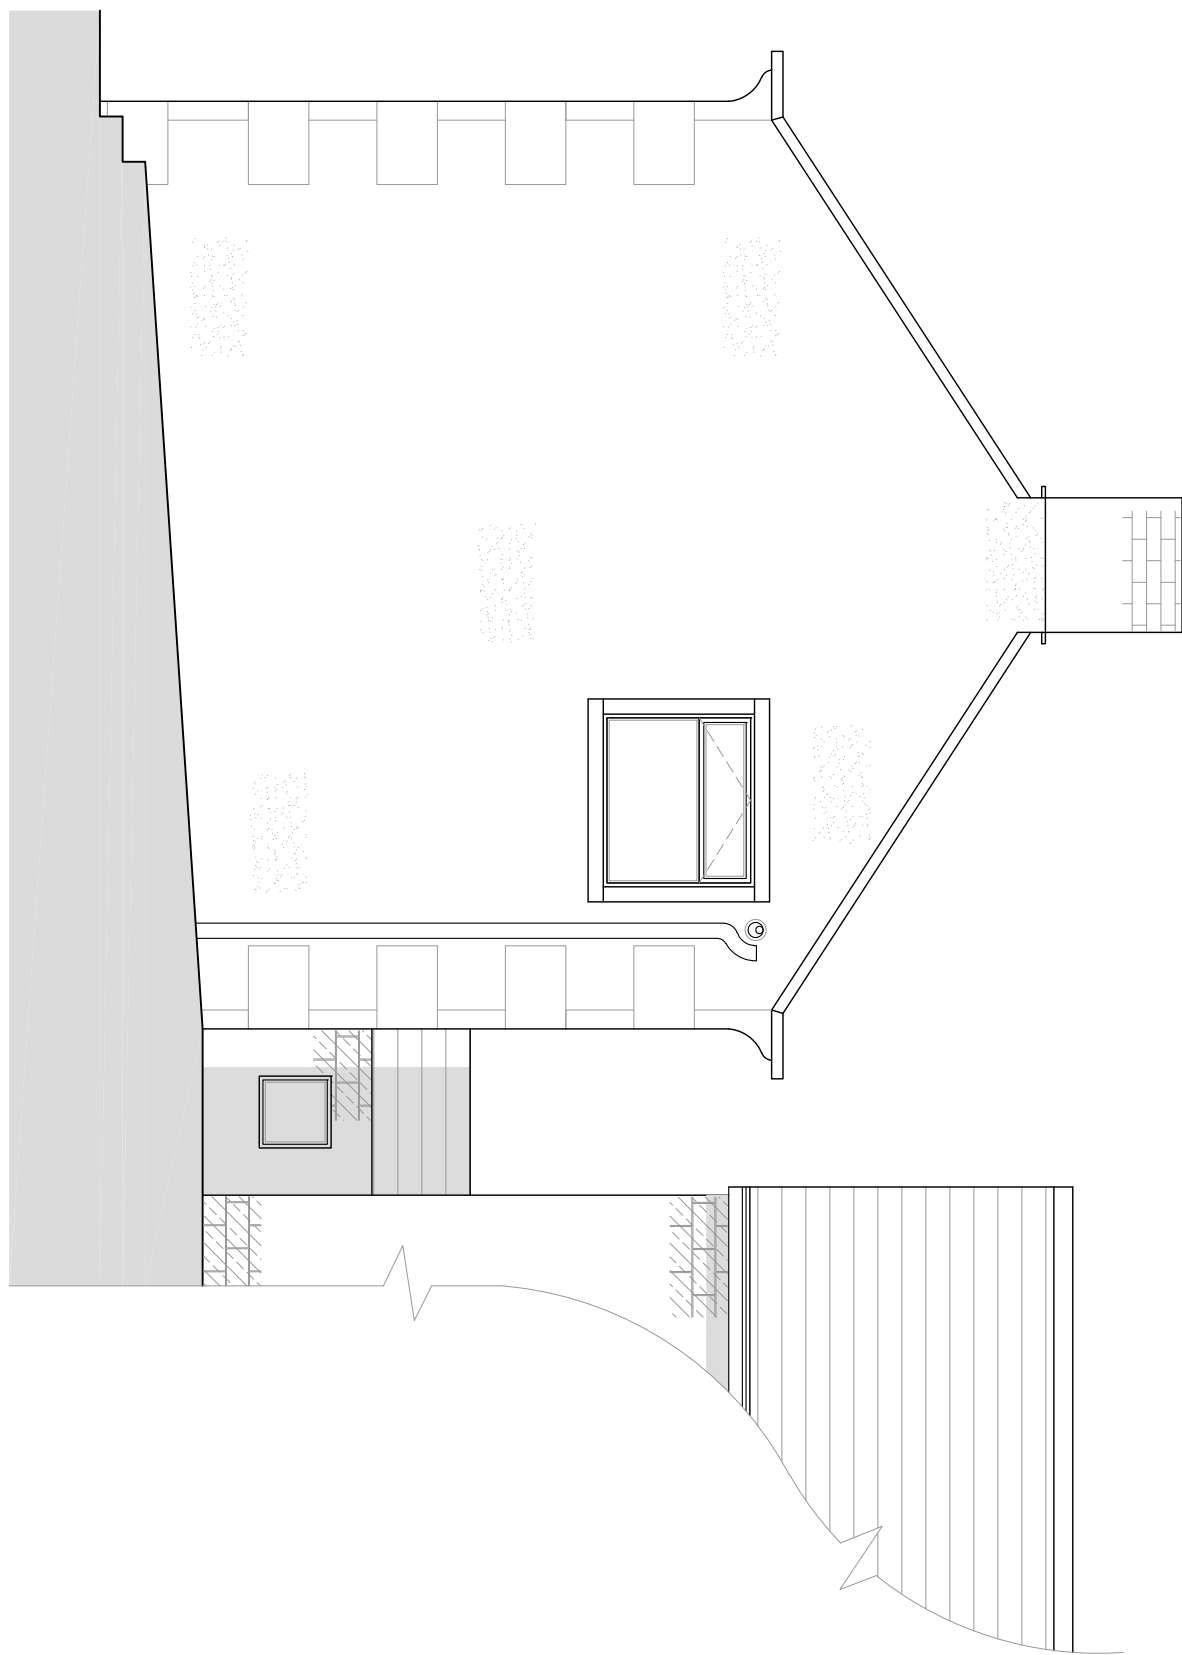

EXISTING EAST FACING ELEVATION
SCALE 1:50

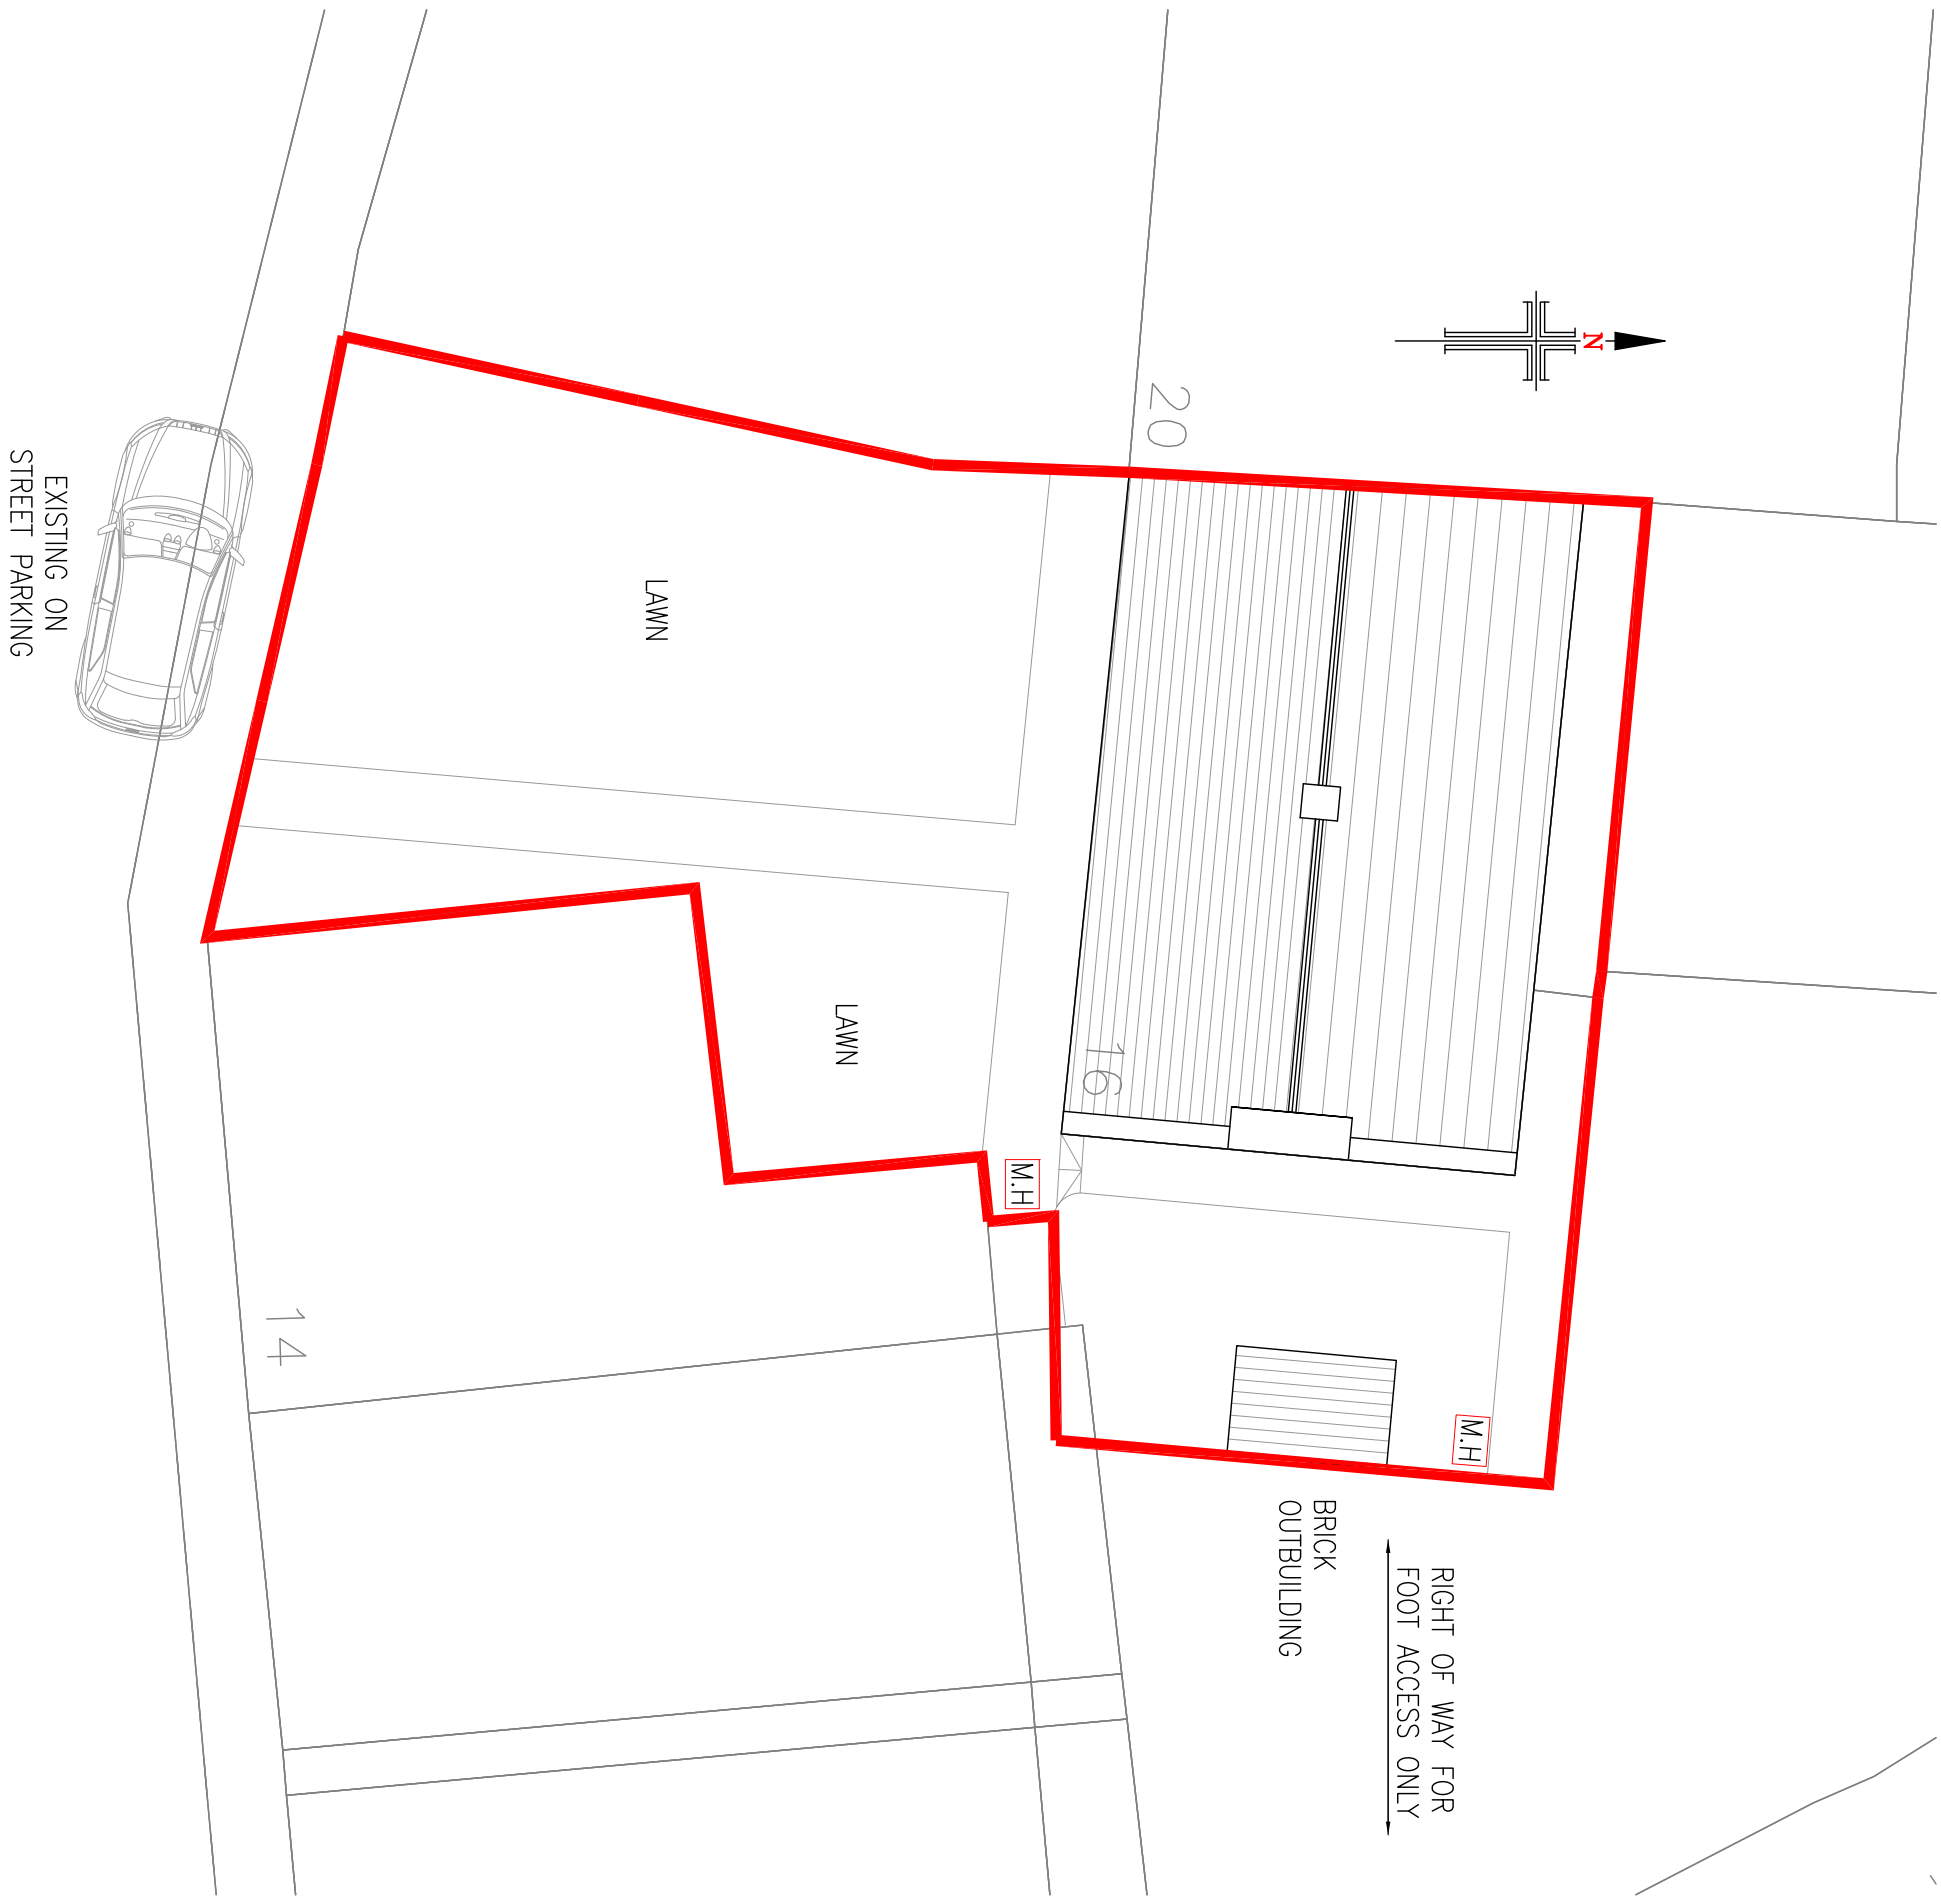

EXISTING SITE PLAN
SCALE 1:100

NOTES

1. No dimensions to be scaled.
IF IN DOUBT ASK.
2. All dimensions must be checked and verified on site by the Contractor prior to the commencement of works and Hinchliffe Architecture & Design Ltd. to be notified of any discrepancies.
3. The copyright of these drawings remains the property of Hinchliffe Architecture & Design Ltd. They must not be reproduced in any way without prior written consent from the originator (Hinchliffe Architecture & Design Ltd.)

EXISTING FLOOR PLANS,
ELEVATIONS & SITE PLAN

Status	Rev.	Date	Description
PLANNING			
Client			
MR & MRS M. SHAW			
Project			
16 ROWLEY HILL LEPTON HUDDERSFIELD HD8 0UF			
Drawing Title			
EXISTING FLOOR PLANS, ELEVATIONS & SITE PLAN			



hinchliffe


ARCHITECTURE & DESIGN LTD

24 CHATFIELD ROAD
HUDDERSFIELD
HD8 0UF

01484 520 844
01484 520 845
www.hinchliffe-architecture.co.uk

- EXISTING MATERIALS
- MASONRY
 - ROOF TILES
 - DOORS
 - WINDOWS
 - RAINWATER GOODS
 - NATURAL COURSED STONE
 - STONE SLATES
 - WHITE PVCu
 - WHITE PVCu & TIMBER
 - BLACK PVCu

Scale (at A1)	Date
AS SHOWN	27.07.2020
Dwg. no.	Rev.
16RH-20-PL01	

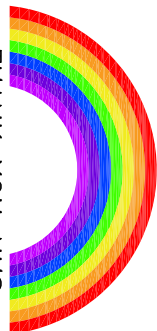

THANK YOU NHS

10 0 10 20 50 100mm NATURAL SCALE