

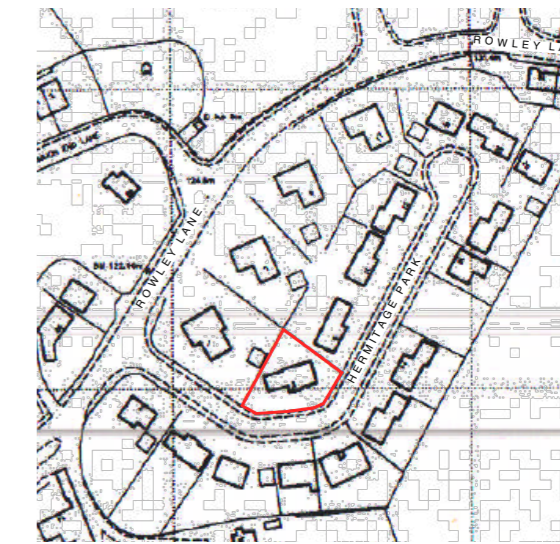



Existing First Floor Plan 1:100

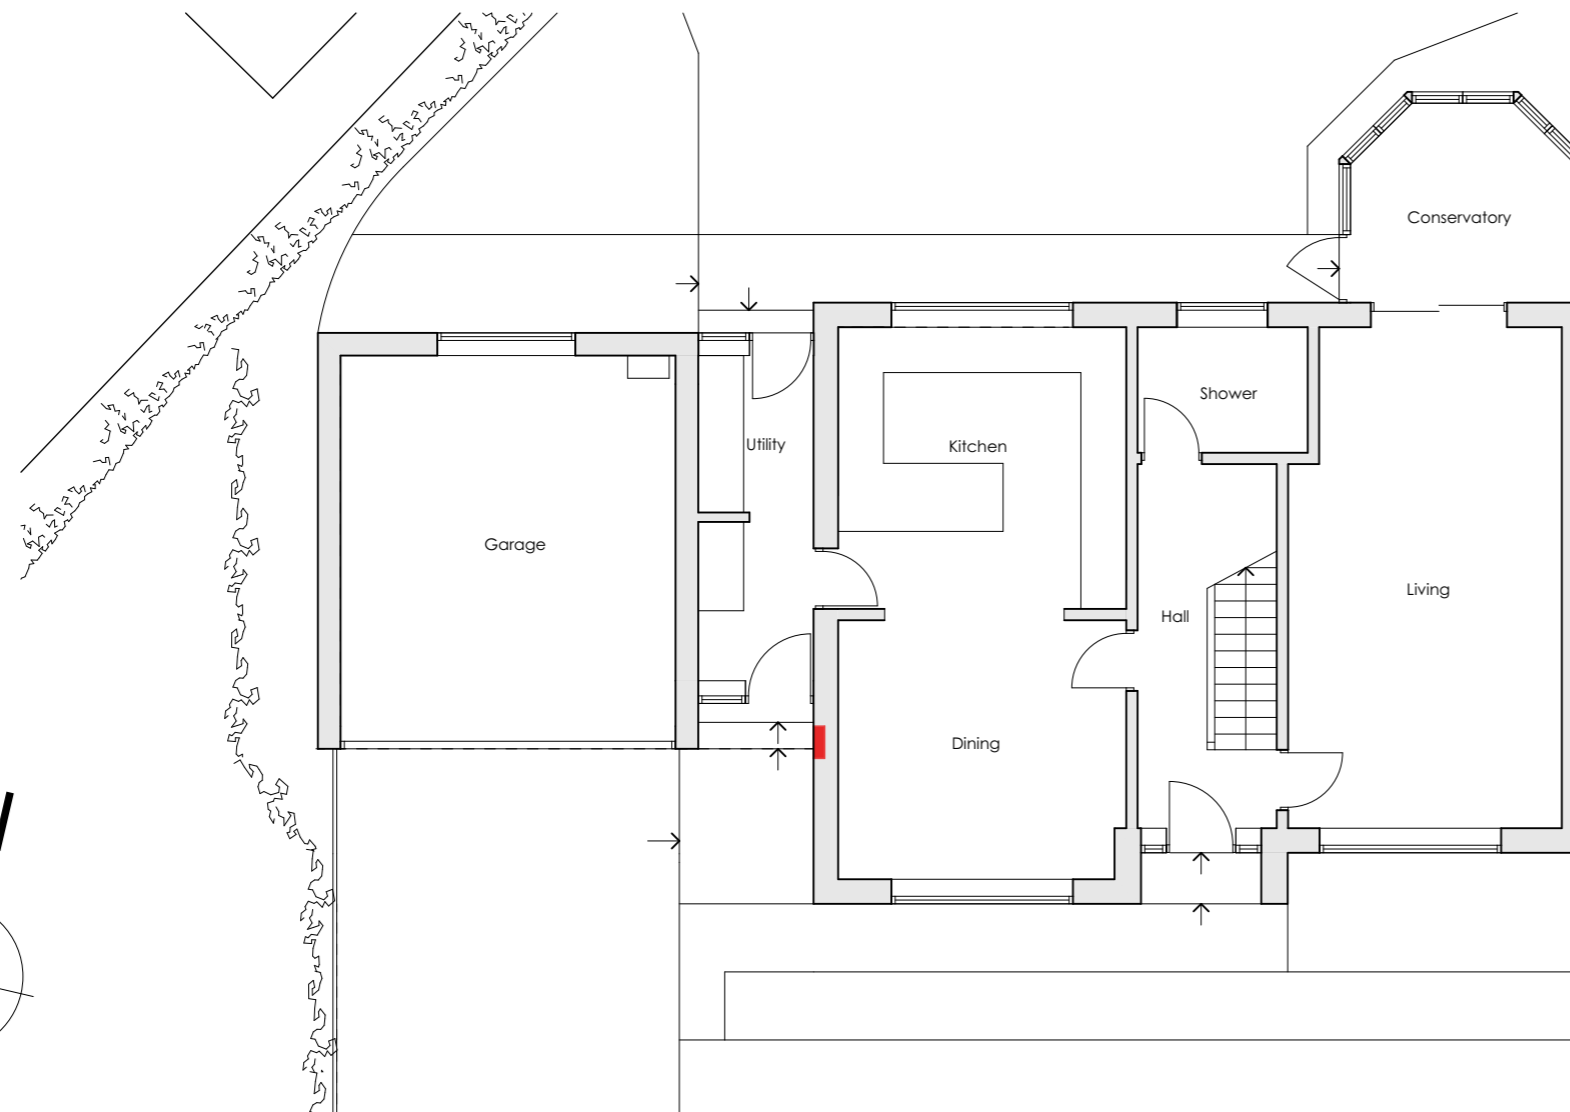

OS Site Location Plan 1:2500

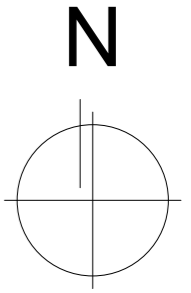

Existing Ground Floor Plan 1:100

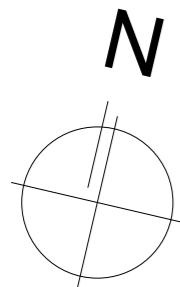

Mr & Mrs Rand, Proposed Extensions and alterations to existing dwelling
3 Hermitage Park, Lepton, Huddersfield

Existing Plans and Site Location Plan

Date	Drawn	Scale 1:100 / 1:2500	Checked
Aug 20			

Job Number	Drawing Number	Revision
0124 / 2020	01	