




Existing Front Elevation 1:100

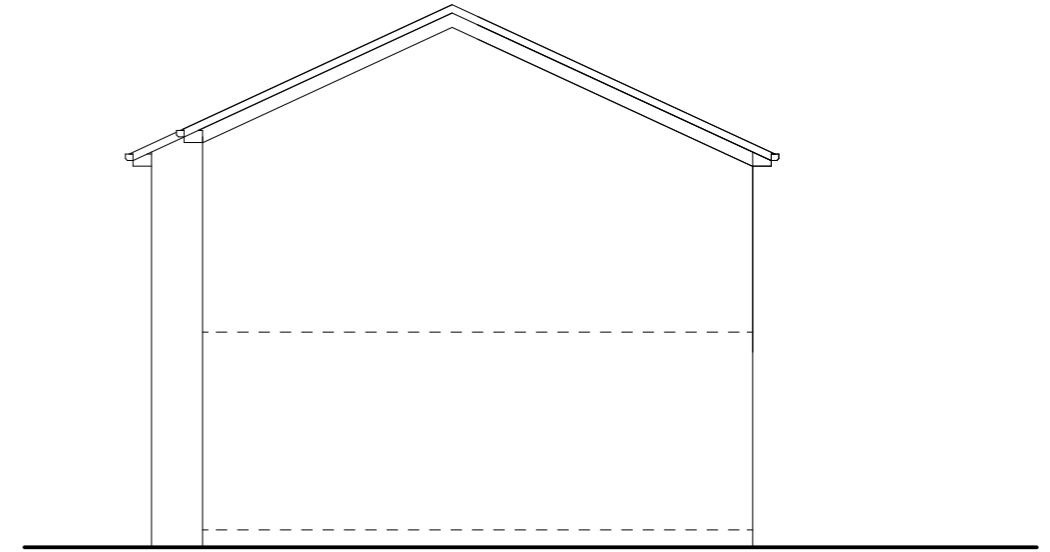

Existing Side Elevation 1:100

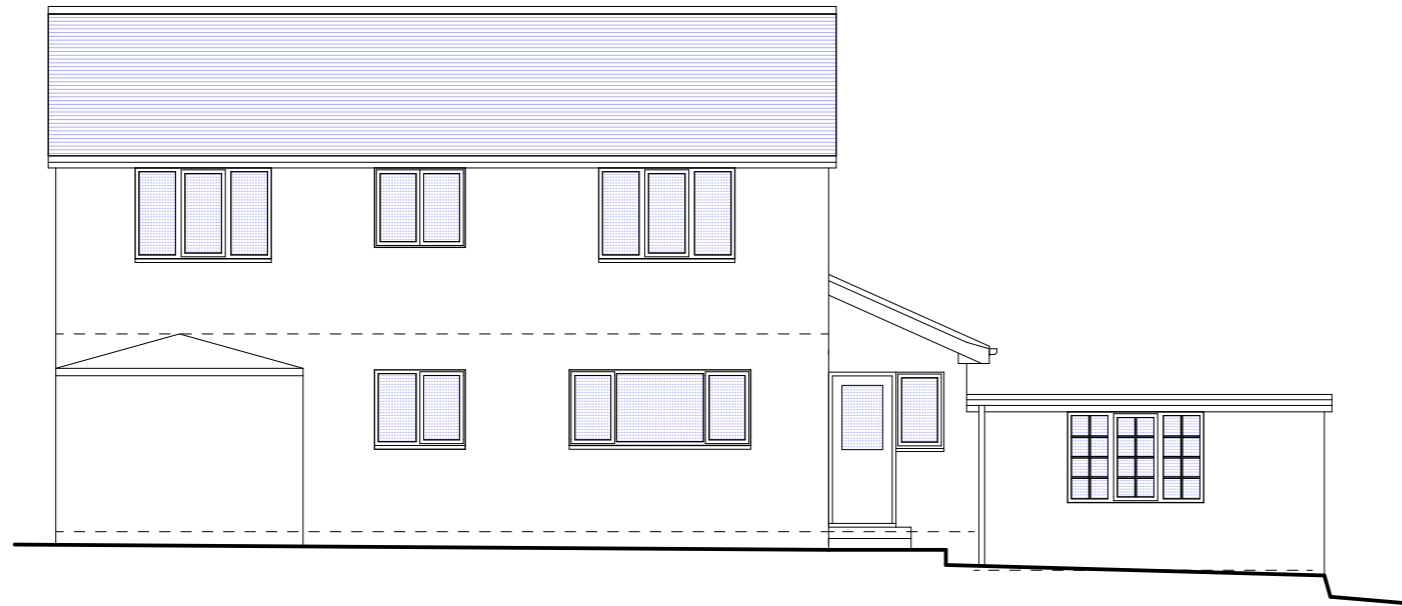

Existing Rear Elevation 1:100

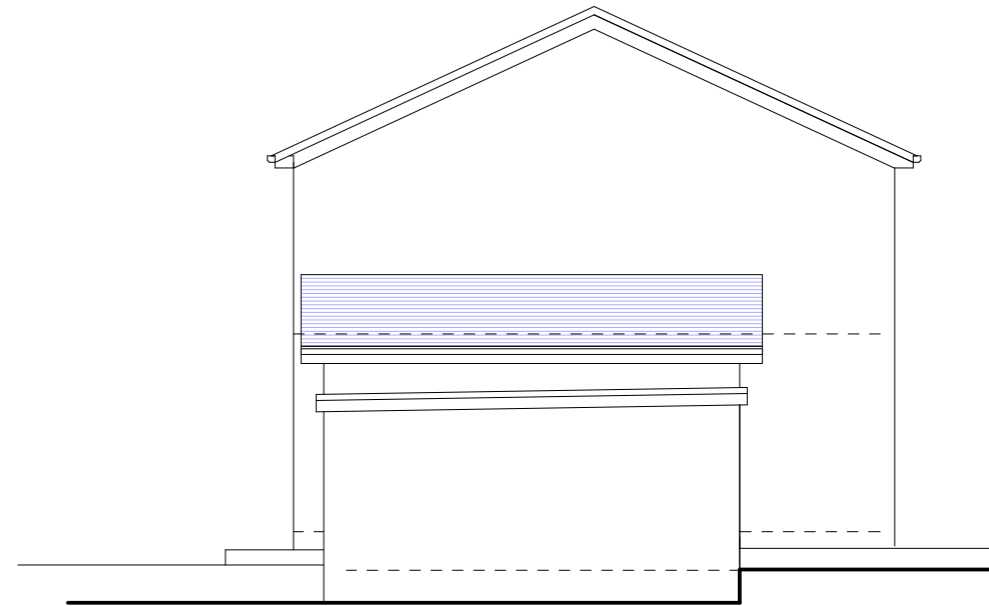

Existing Side Elevation 1:100

Mr & Mrs Rand, Proposed Extensions and alterations to existing dwelling
3 Hermitage Park, Lepton, Huddersfield

Existing Elevations

Date	Drawn	Scale	Checked
Aug 20		1:100	

Job Number	Drawing Number	Revision
0124 / 2020	02	