




First Floor Plan 1:100

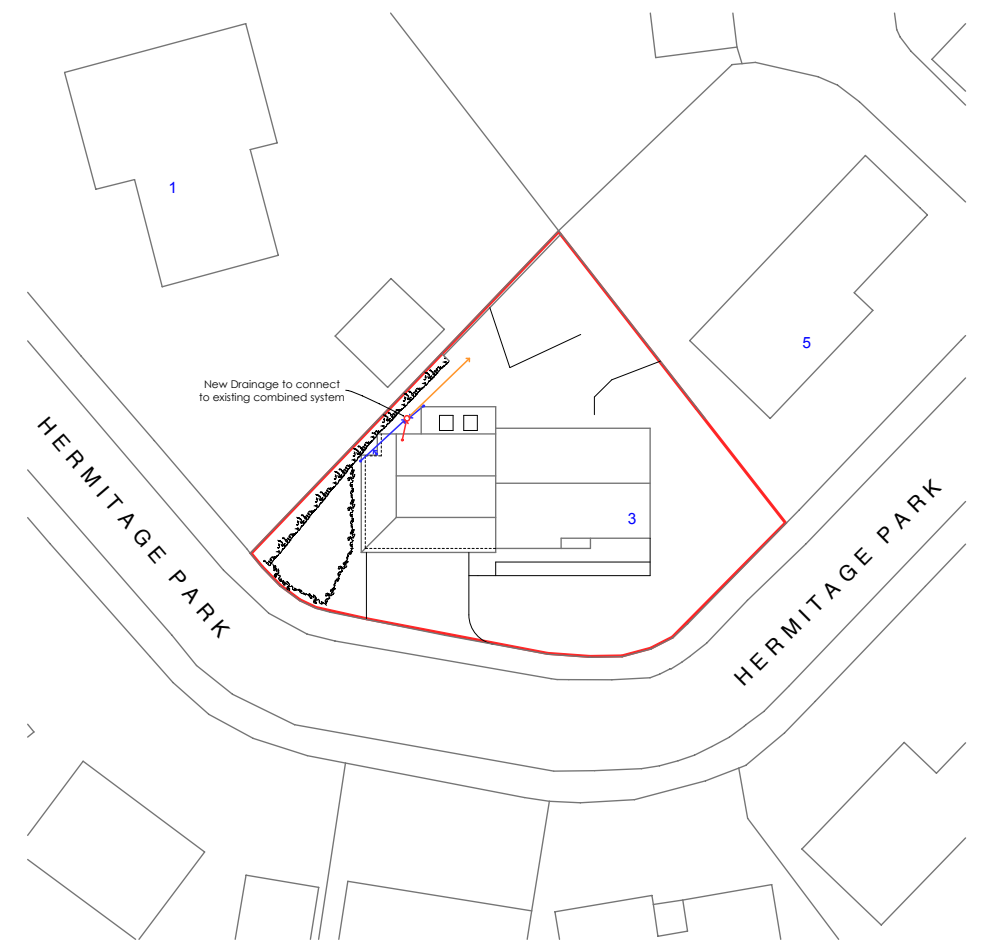

Proposed Site Plan 1:500

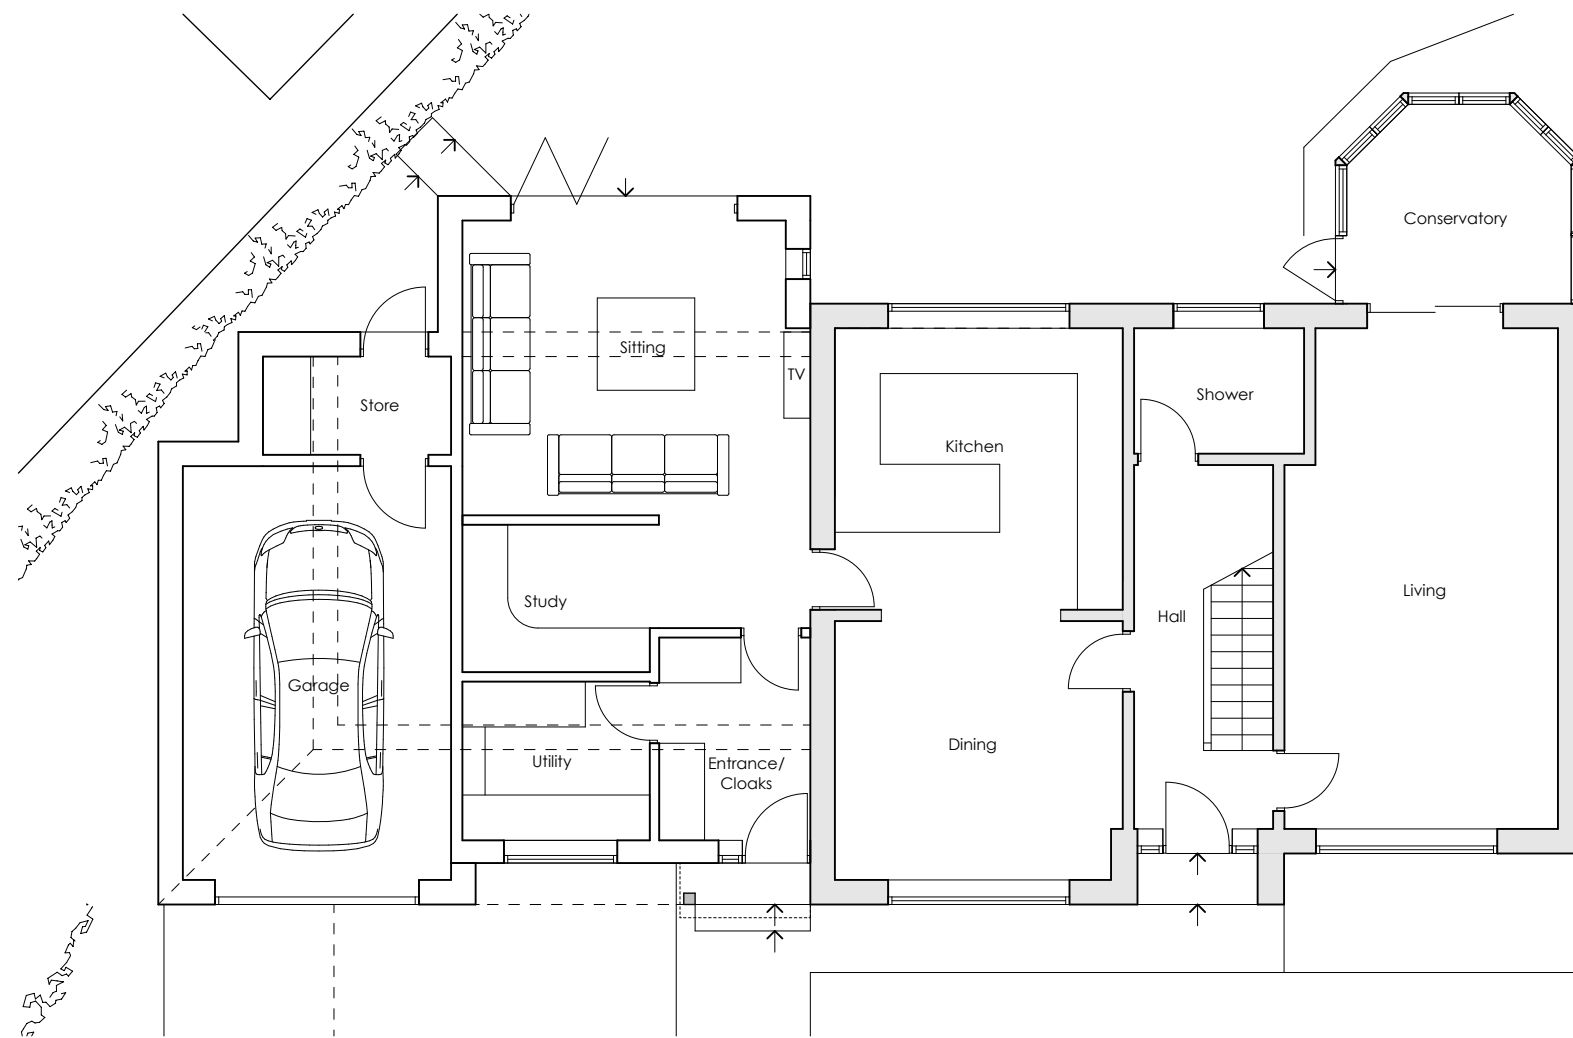

Ground Floor Plan 1:100

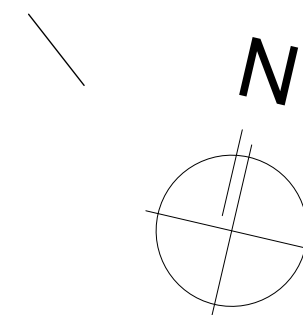

Mr & Mrs Rand, Proposed Extensions and alterations to existing dwellings 3 Hermitage Park, Lepton, Huddersfield			
Proposed Plans & Site Plan			
Date	Drawn	Scale	Checked
Aug 20		1:100 /500	
Job Number	Drawing Number	Revision	
0124 / 2020	03	A	

Rev A: Rear extension reduced following to KMC comments - 22.10.20