






First Floor Plan as proposed 1: 50

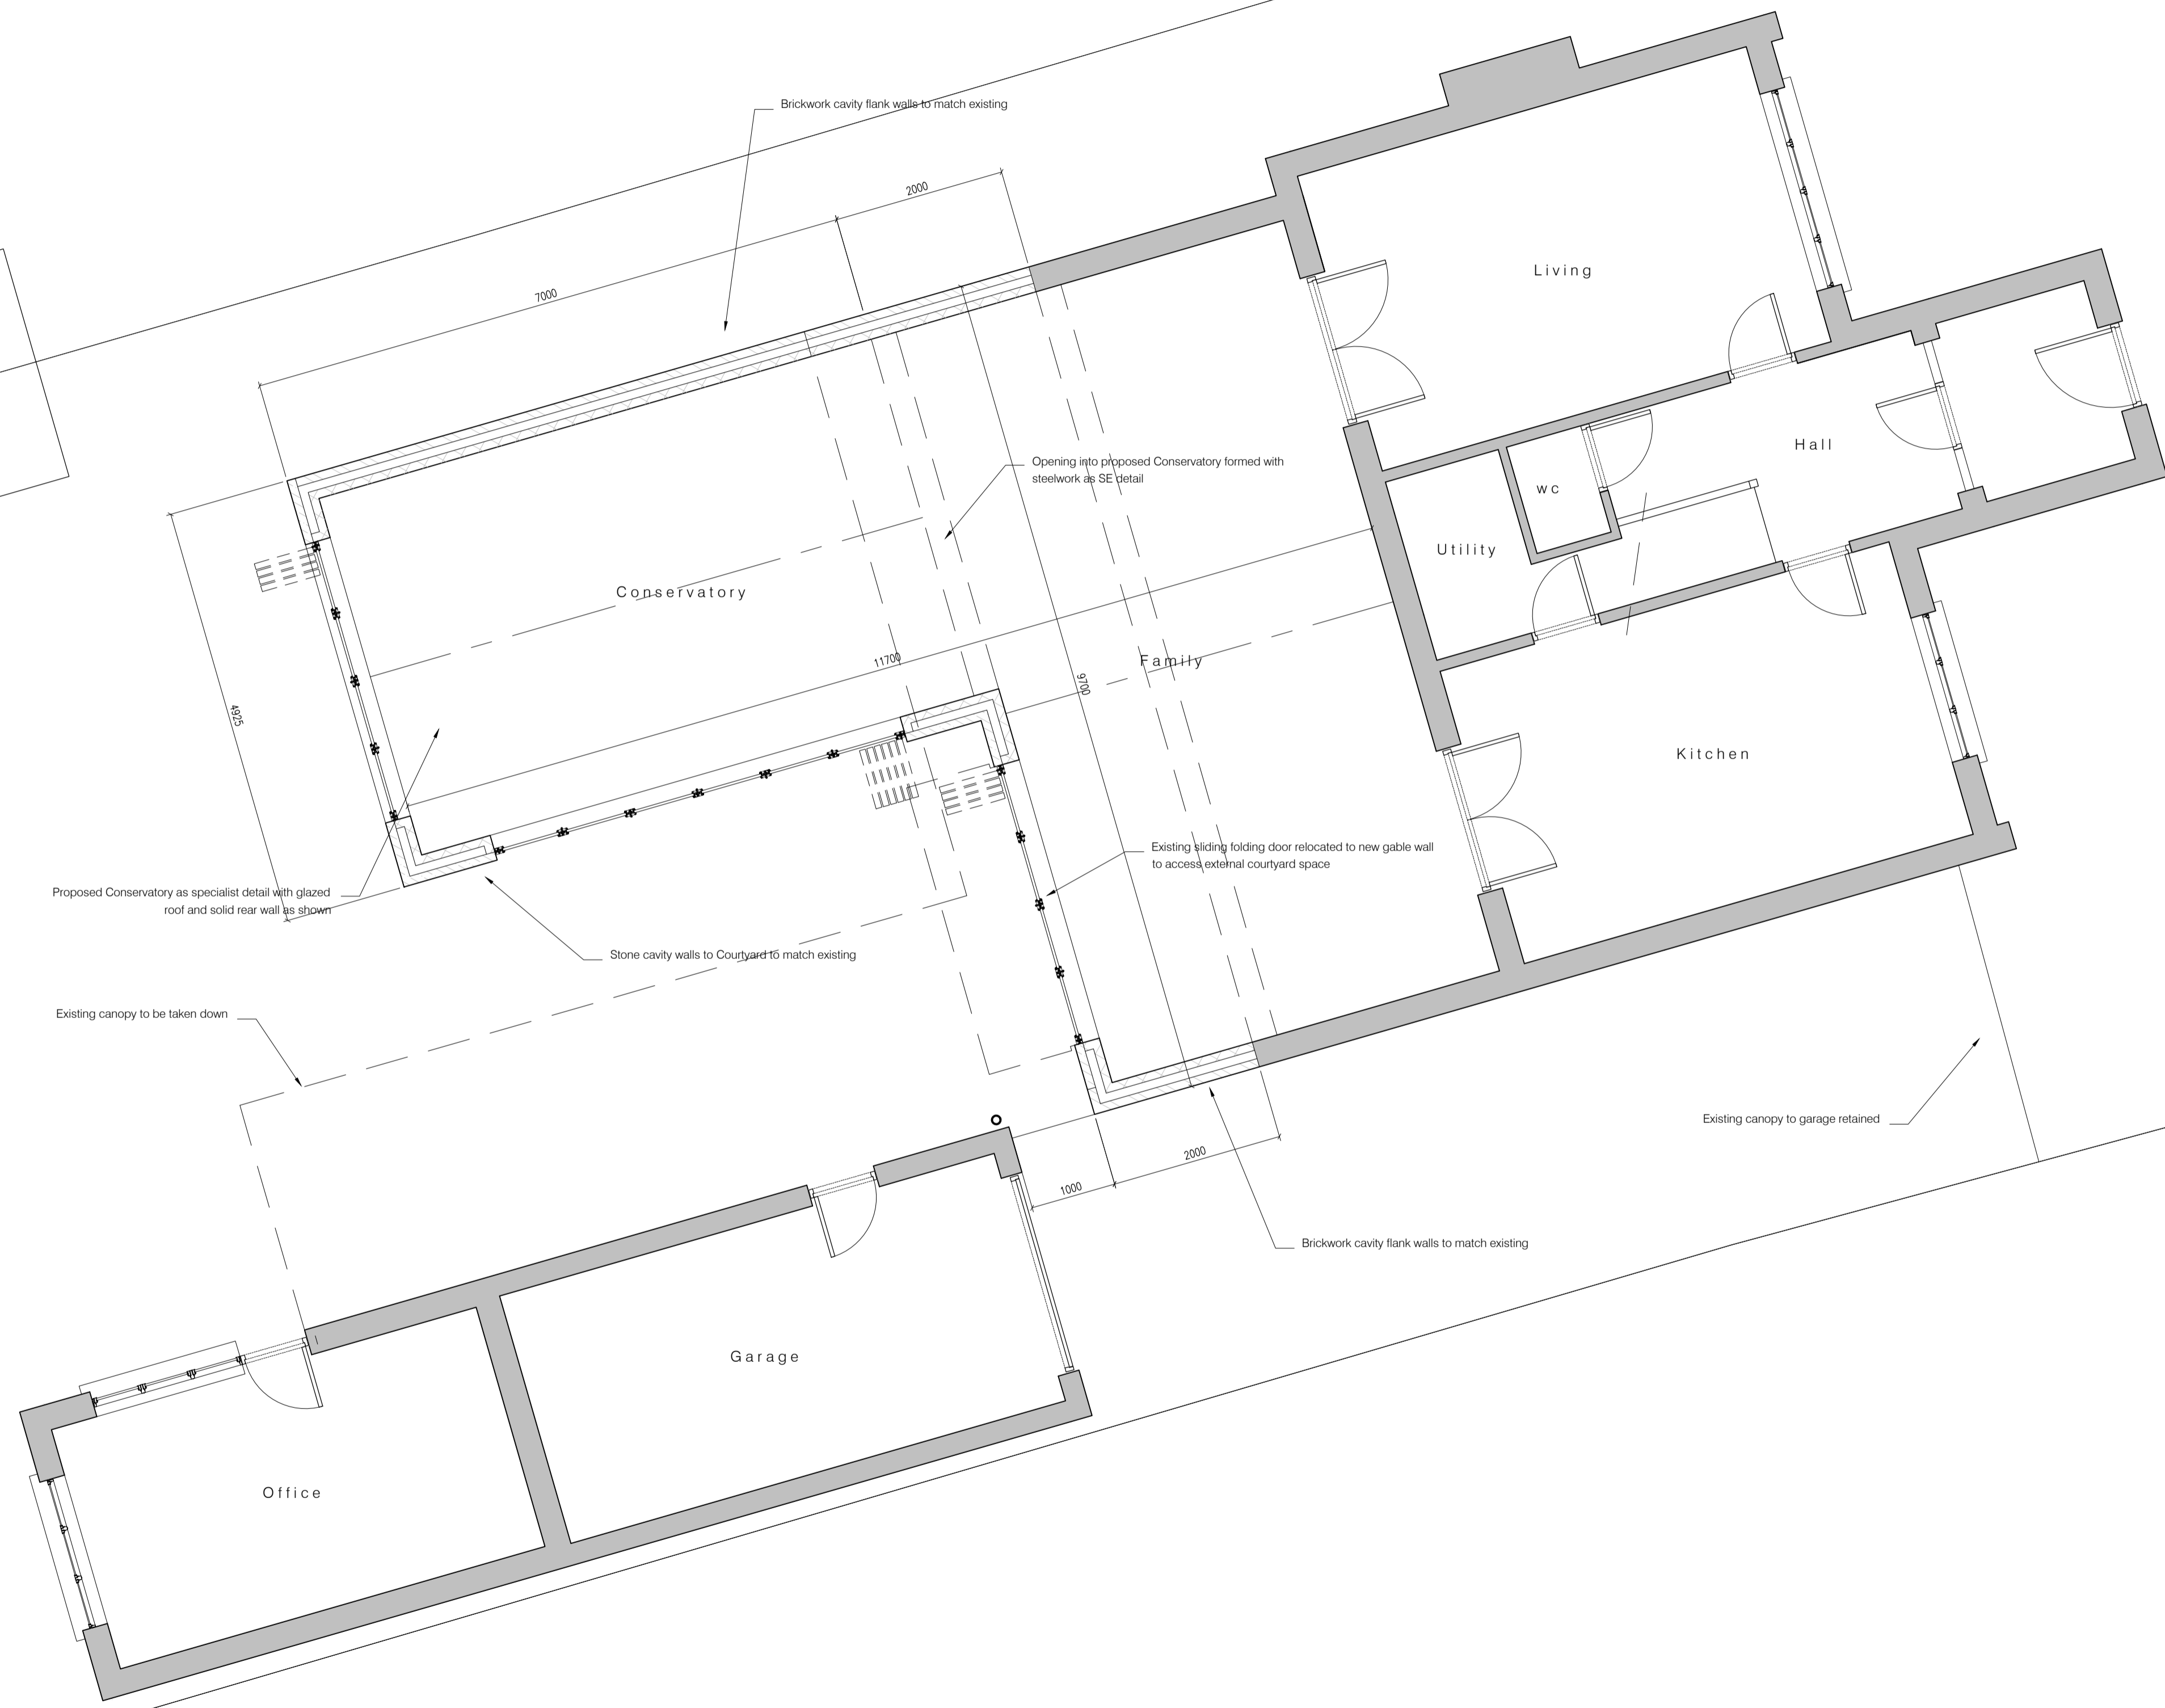

Ground Floor Plan as proposed 1: 50

Drawings based on Ordnance Survey (Streetwise License No 100047474) and preliminary survey - design and drawing content subject to further Site Surveys, Structural Survey, Site Investigations, Planning and Statutory Requirements and Approvals.

Rev.	Des.	Date	By

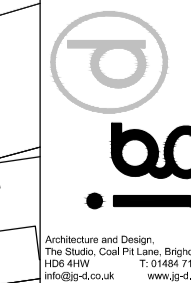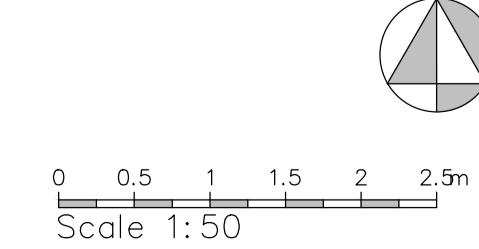

Project	Proposed extension and conservatory at 123 Slaithwaite Road, Meltham
Client	Mr A Roden, 31 Howard Way, Meltham HD9 4NW
Dwg Title	(20823)2_Plans as proposed
Scale	1:50 @ A1
Date	Aug 20

Slaithwaite Road