



North Elevation

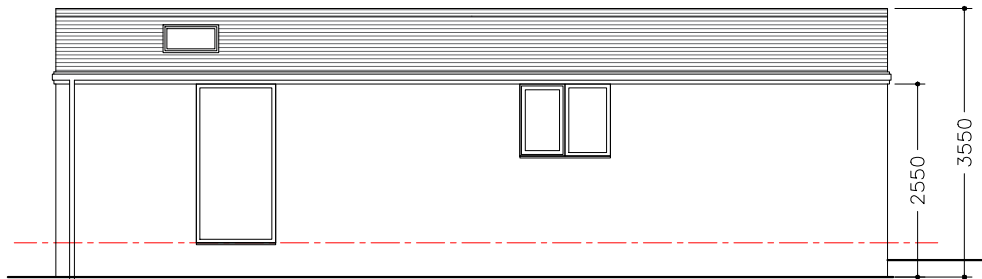


East Elevation


- modern art slate roofing
- upvc rainwater goods
- upvc windows
- belgian brick walling

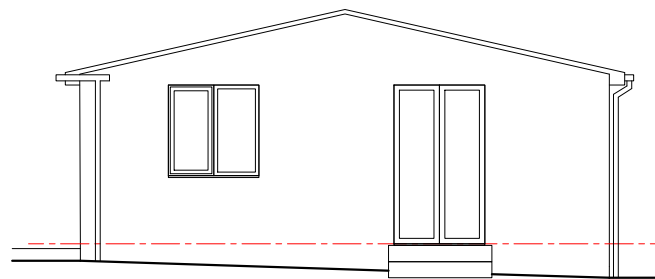


South Elevation

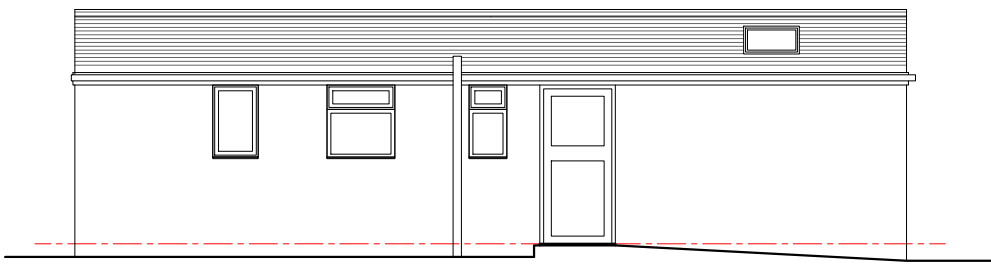

West Elevation

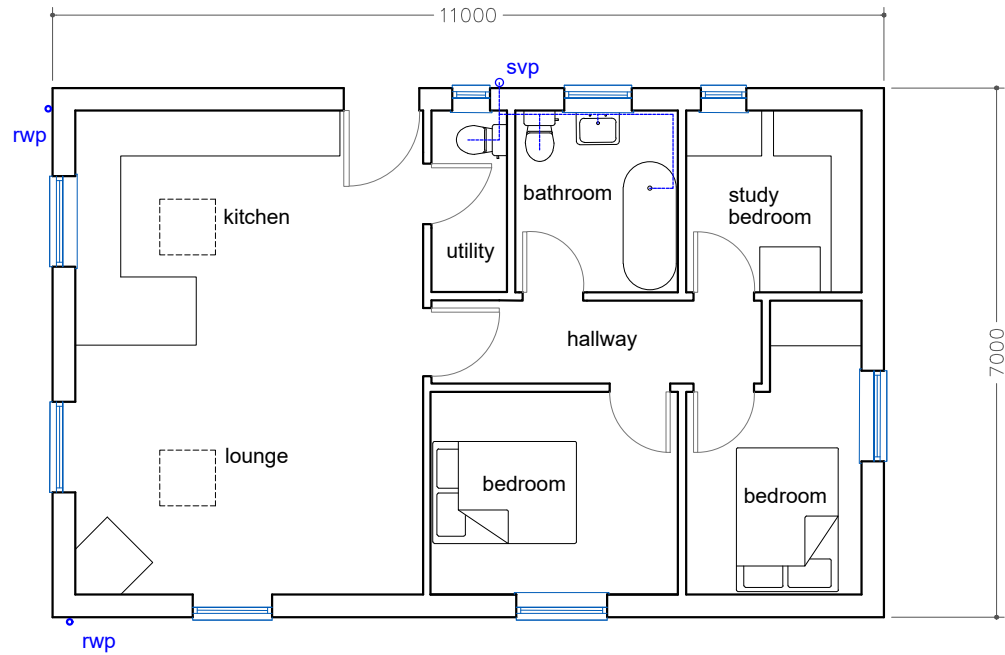

ground floor plan

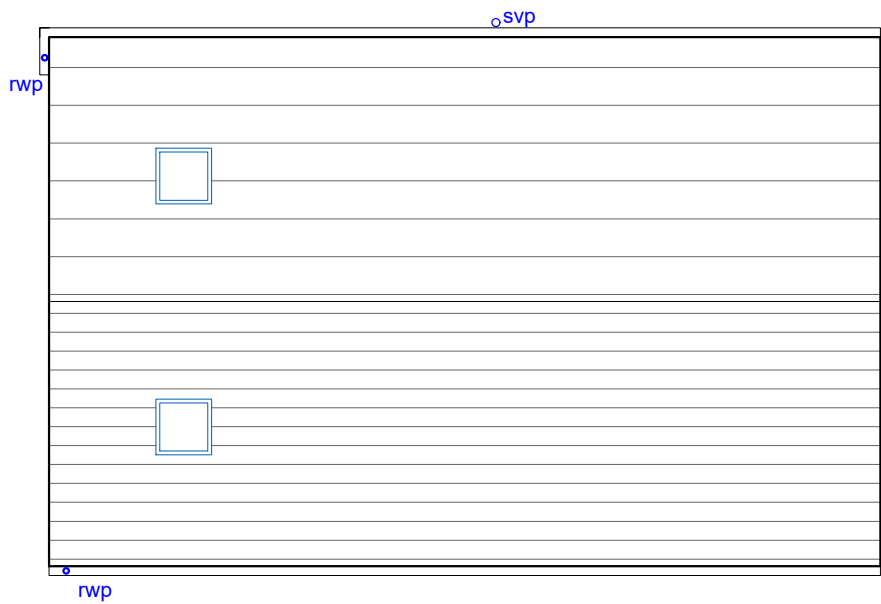

roof plan

Project: Detached Bungalow 22 Gib Lane, Skelmanthorpe, HD8 9BG	Status: Planning
	Date: Aug 2020
	Scale: 1:100
	Drg No: GL04.#
	Title: Proposed Plan and Elevations #