


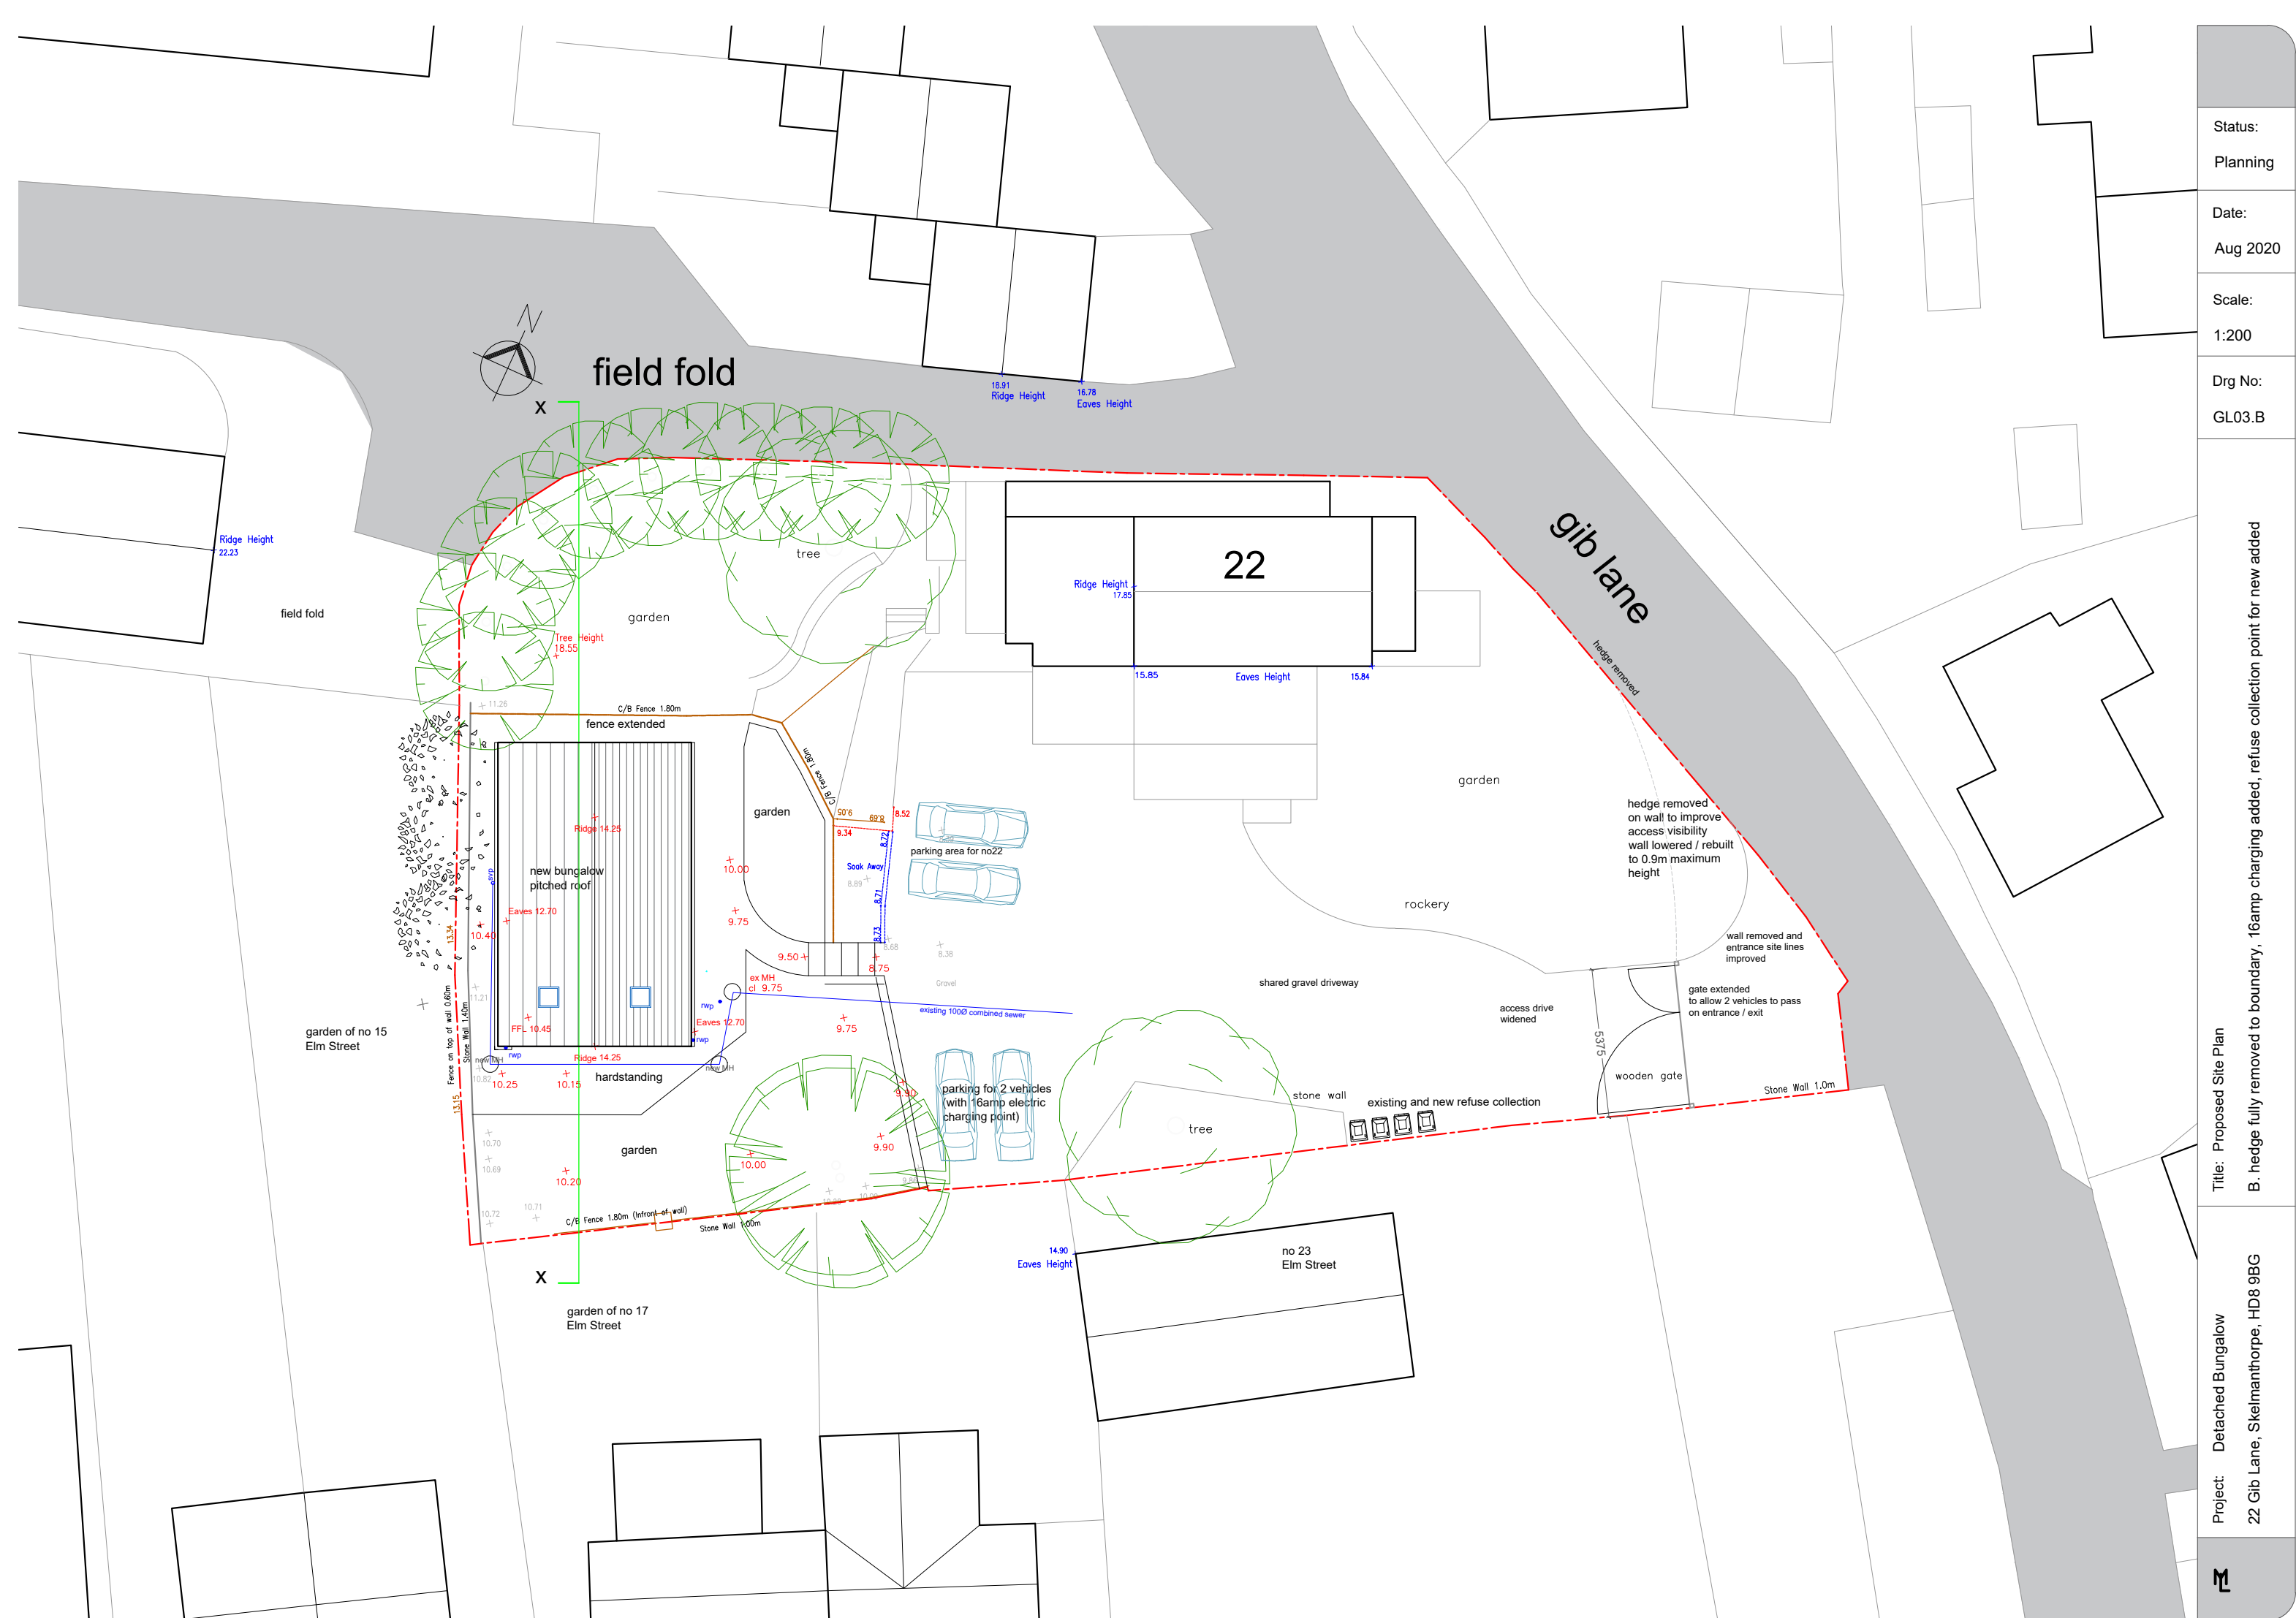

Status:
Planning

Date: Aug 2020

Scale:
1:200

Drg No:
GL 03 B

Title: Proposed Site Plan

B. hedge fully removed to boundary, 16amp charging added, refuse collection point for new added

Project: Detached Bungalow
22 Gib Lane, Skelmanthorpe, HD8 9BG

