


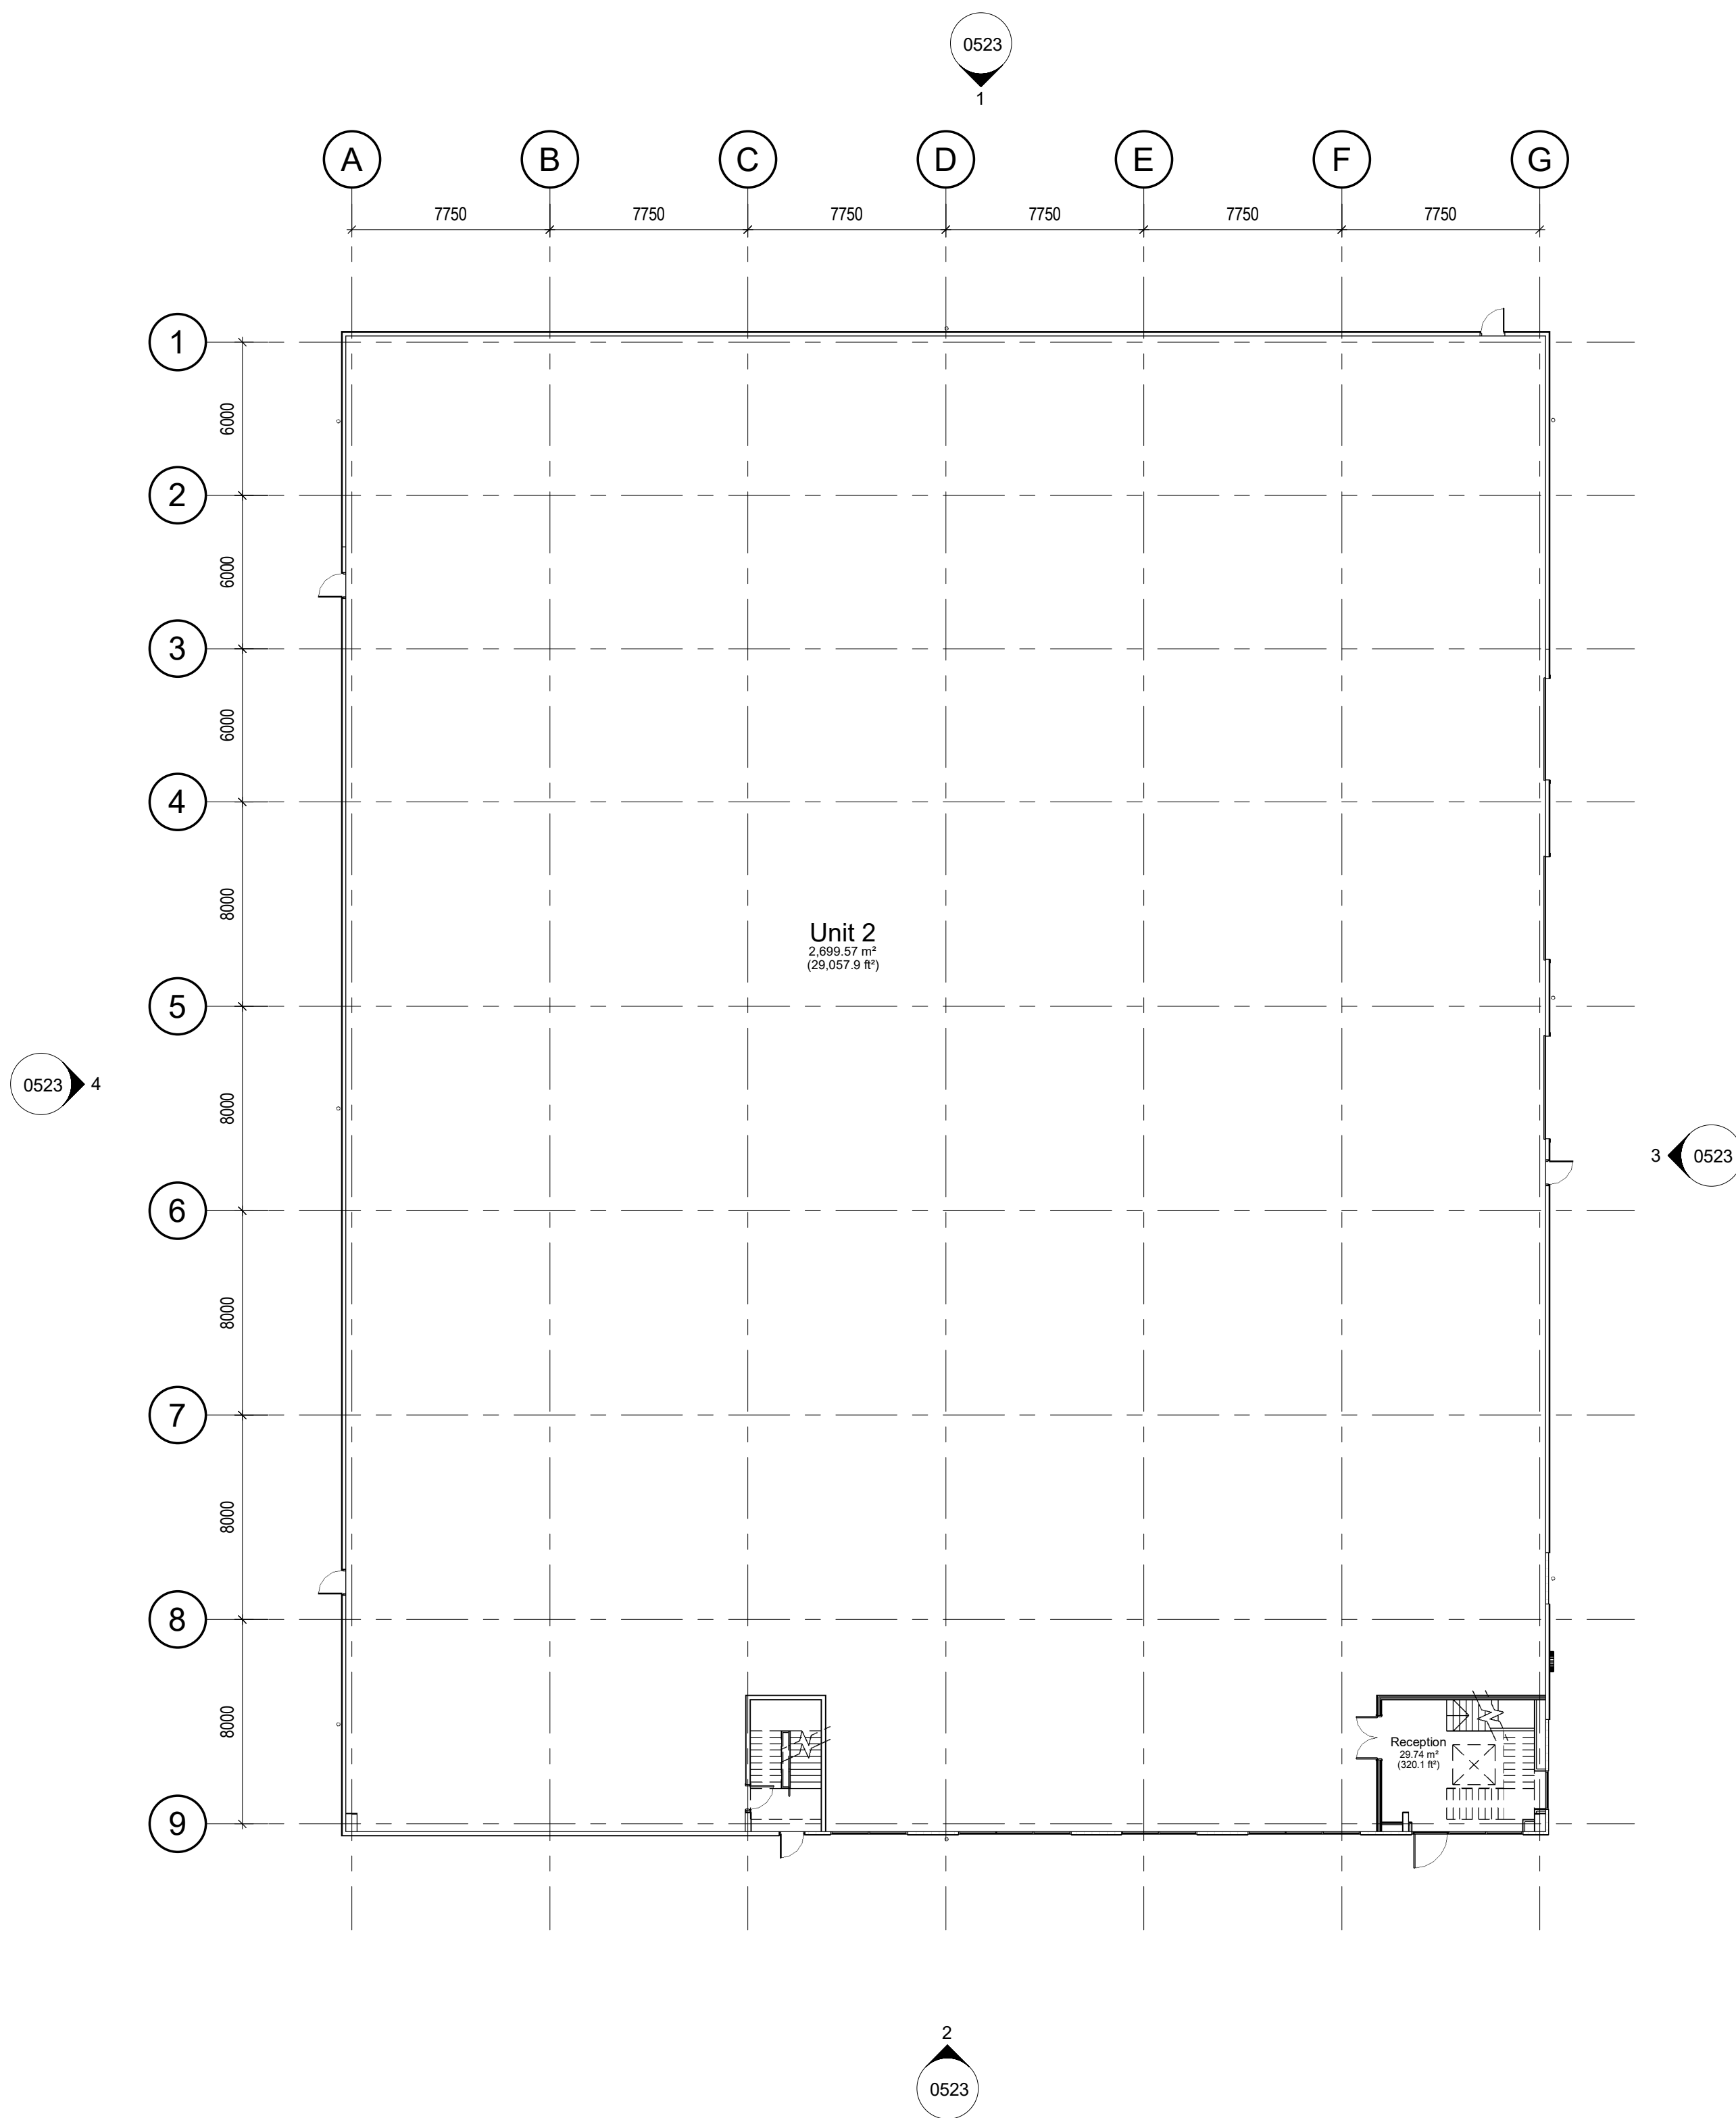

Proposed Ground Floor Plan
Scale @ 1 : 200

NOTES


- All dimensions and levels are to be checked on site.
- Any discrepancies are to be reported to the architect before any work commences
- This drawing shall not be scaled to ascertain any dimensions. Work to figured dimensions only.
- This drawing shall not be reproduced without express written permission from AEW.
- Title overlay drawings and ownership boundaries are produced using all reasonable endeavors. AEW cannot be responsible for the accuracy or scale discrepancy of base plans supplied to them.
- All works are to be undertaken in accordance with Building Regulations and the latest British Standards.
- All proprietary materials and products are to be used strictly in accordance with the manufacturers recommendations.

This drawing contains the following model files: -
11321-AEW-XX-XX-M3-A-0002_Unit 2 [P8.1] [S0]

CDM 2015

Client notified of duties: 29/04/2019
Principal Designer: AEW Architects

Unless noted below, all known hazards have been highlighted on the drawing:

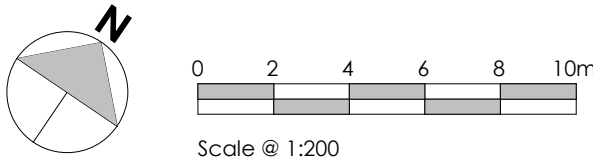

P5	10/11/20	NJE	AS
Secondary stair 2 omitted and plan layout revised			
P4	07/08/20	AB	AS
Mezzanine Storage Area added			
P3	25/03/20	AB	AS
Design Concept changes			
P2	02/03/20	AB	AR
Changes made according to base plan			
P1	03/02/20	AB	AS
Initial Issue			
REV	Date	Drawn by: -	Checked by: -

Status	Purpose of Issue
S2	For Information

drawing stage	Planning
client	

Mileway Real Estate

project

Norquest Industrial Estate

drawing title

Unit 2 Proposed Ground Floor Plan

date 03/02/20 drawn AB
scale @ A1 1 : 200 checked AS

Rev

P5

Dwg No

11321-AEW-XX-00-DR-A-0520

aew architects
0161 214 4370
www.aewarchitects.com

aew