

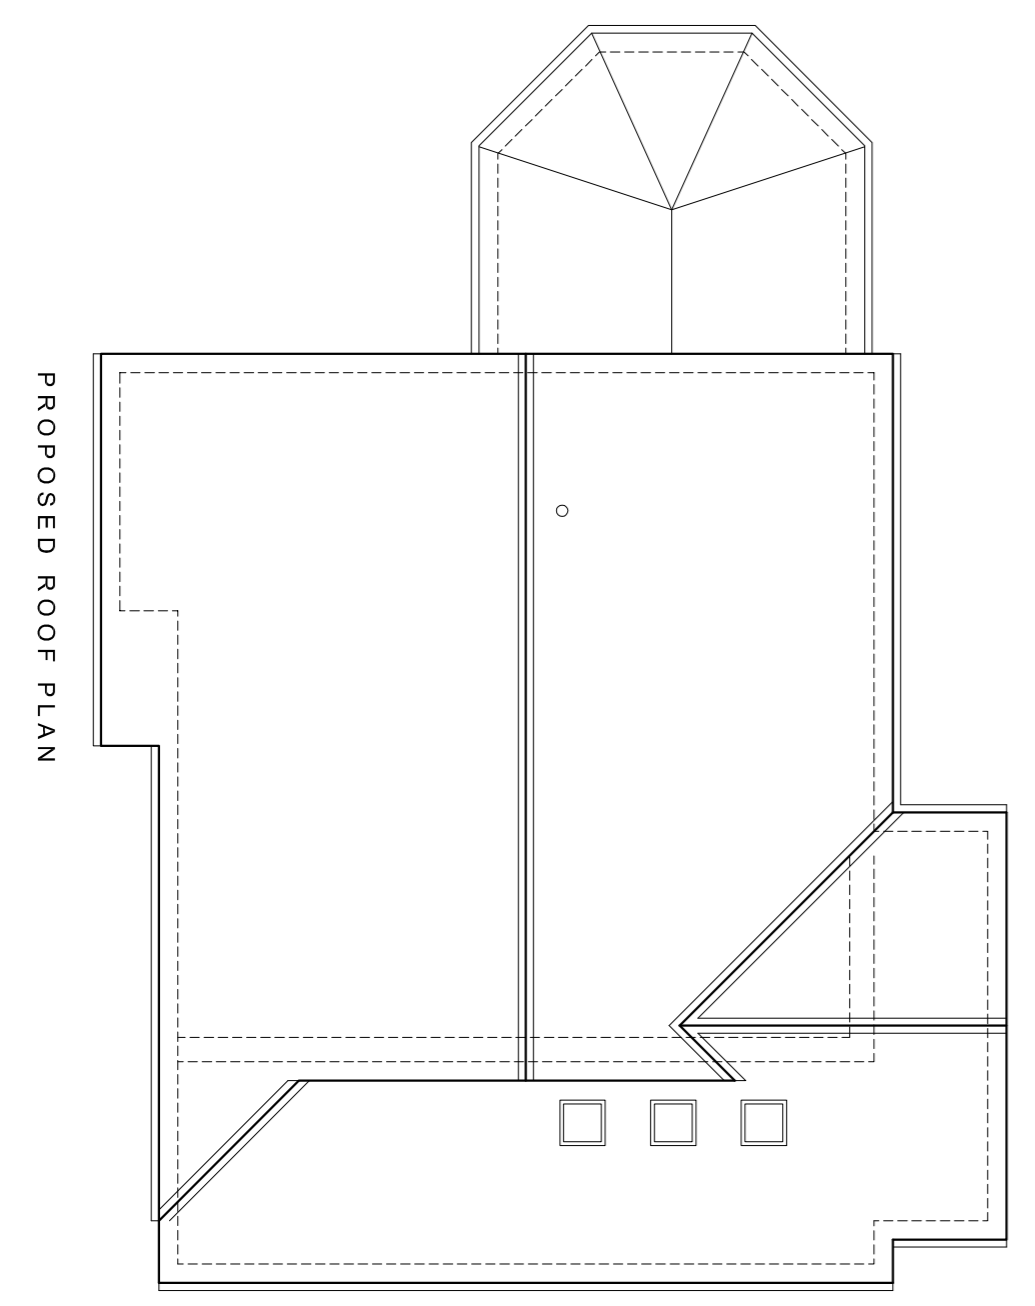
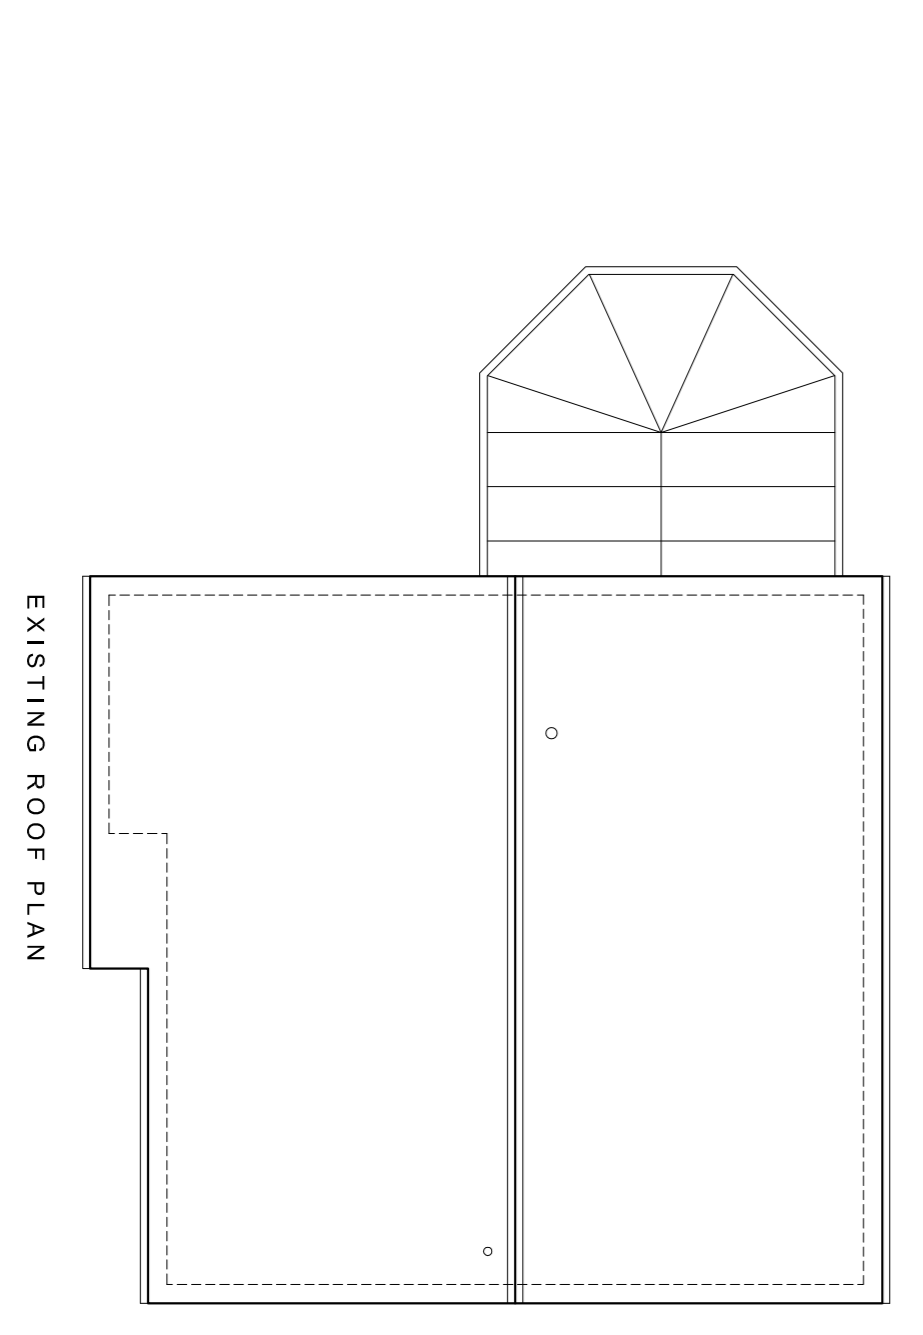
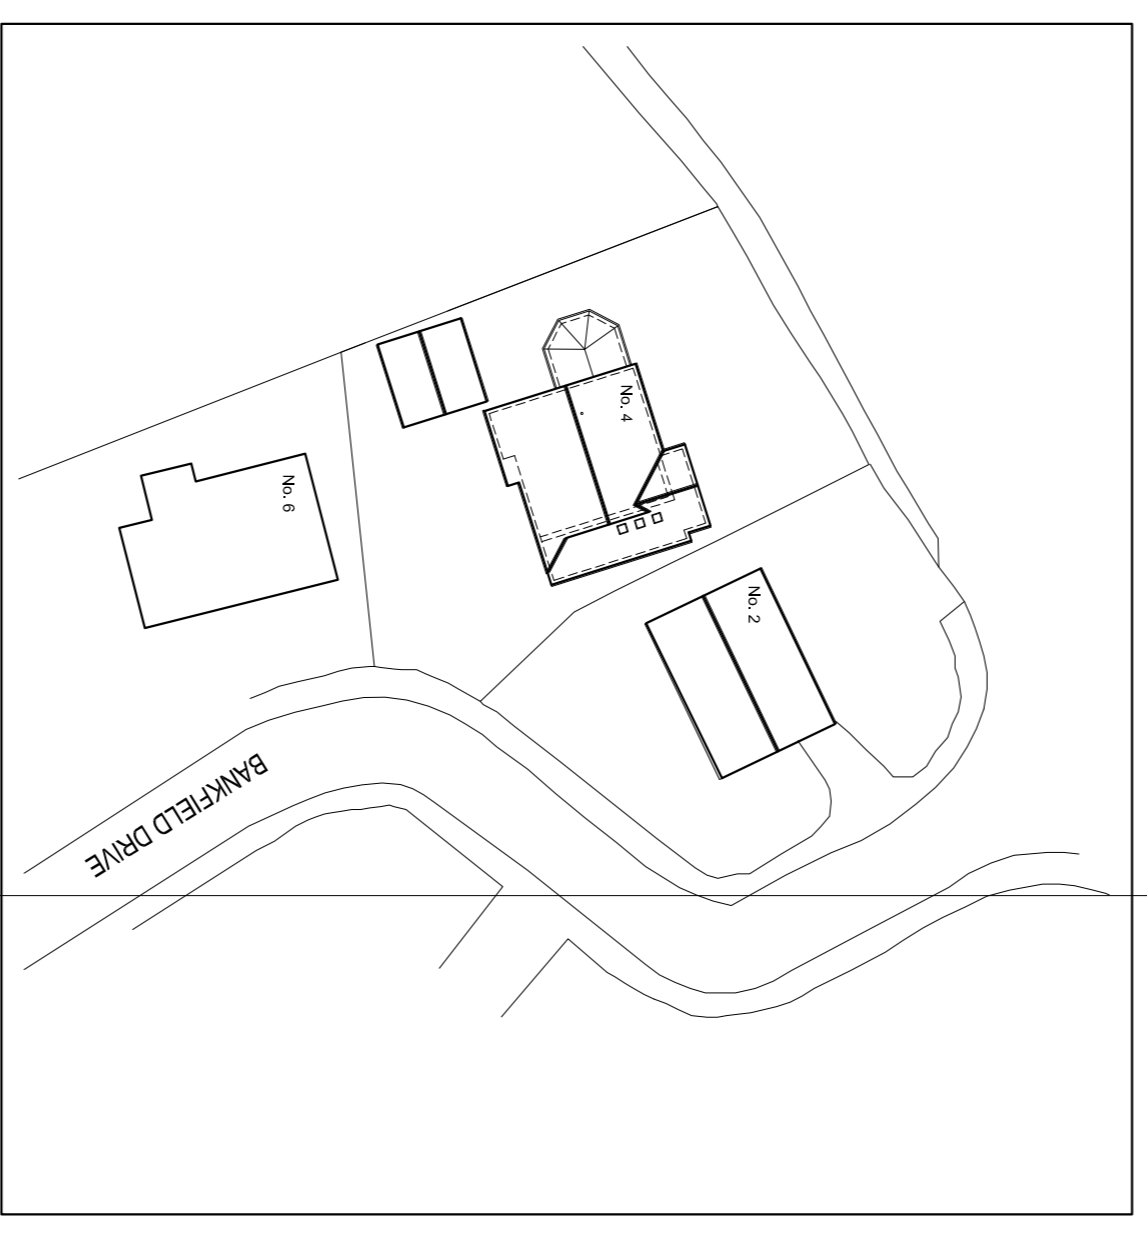
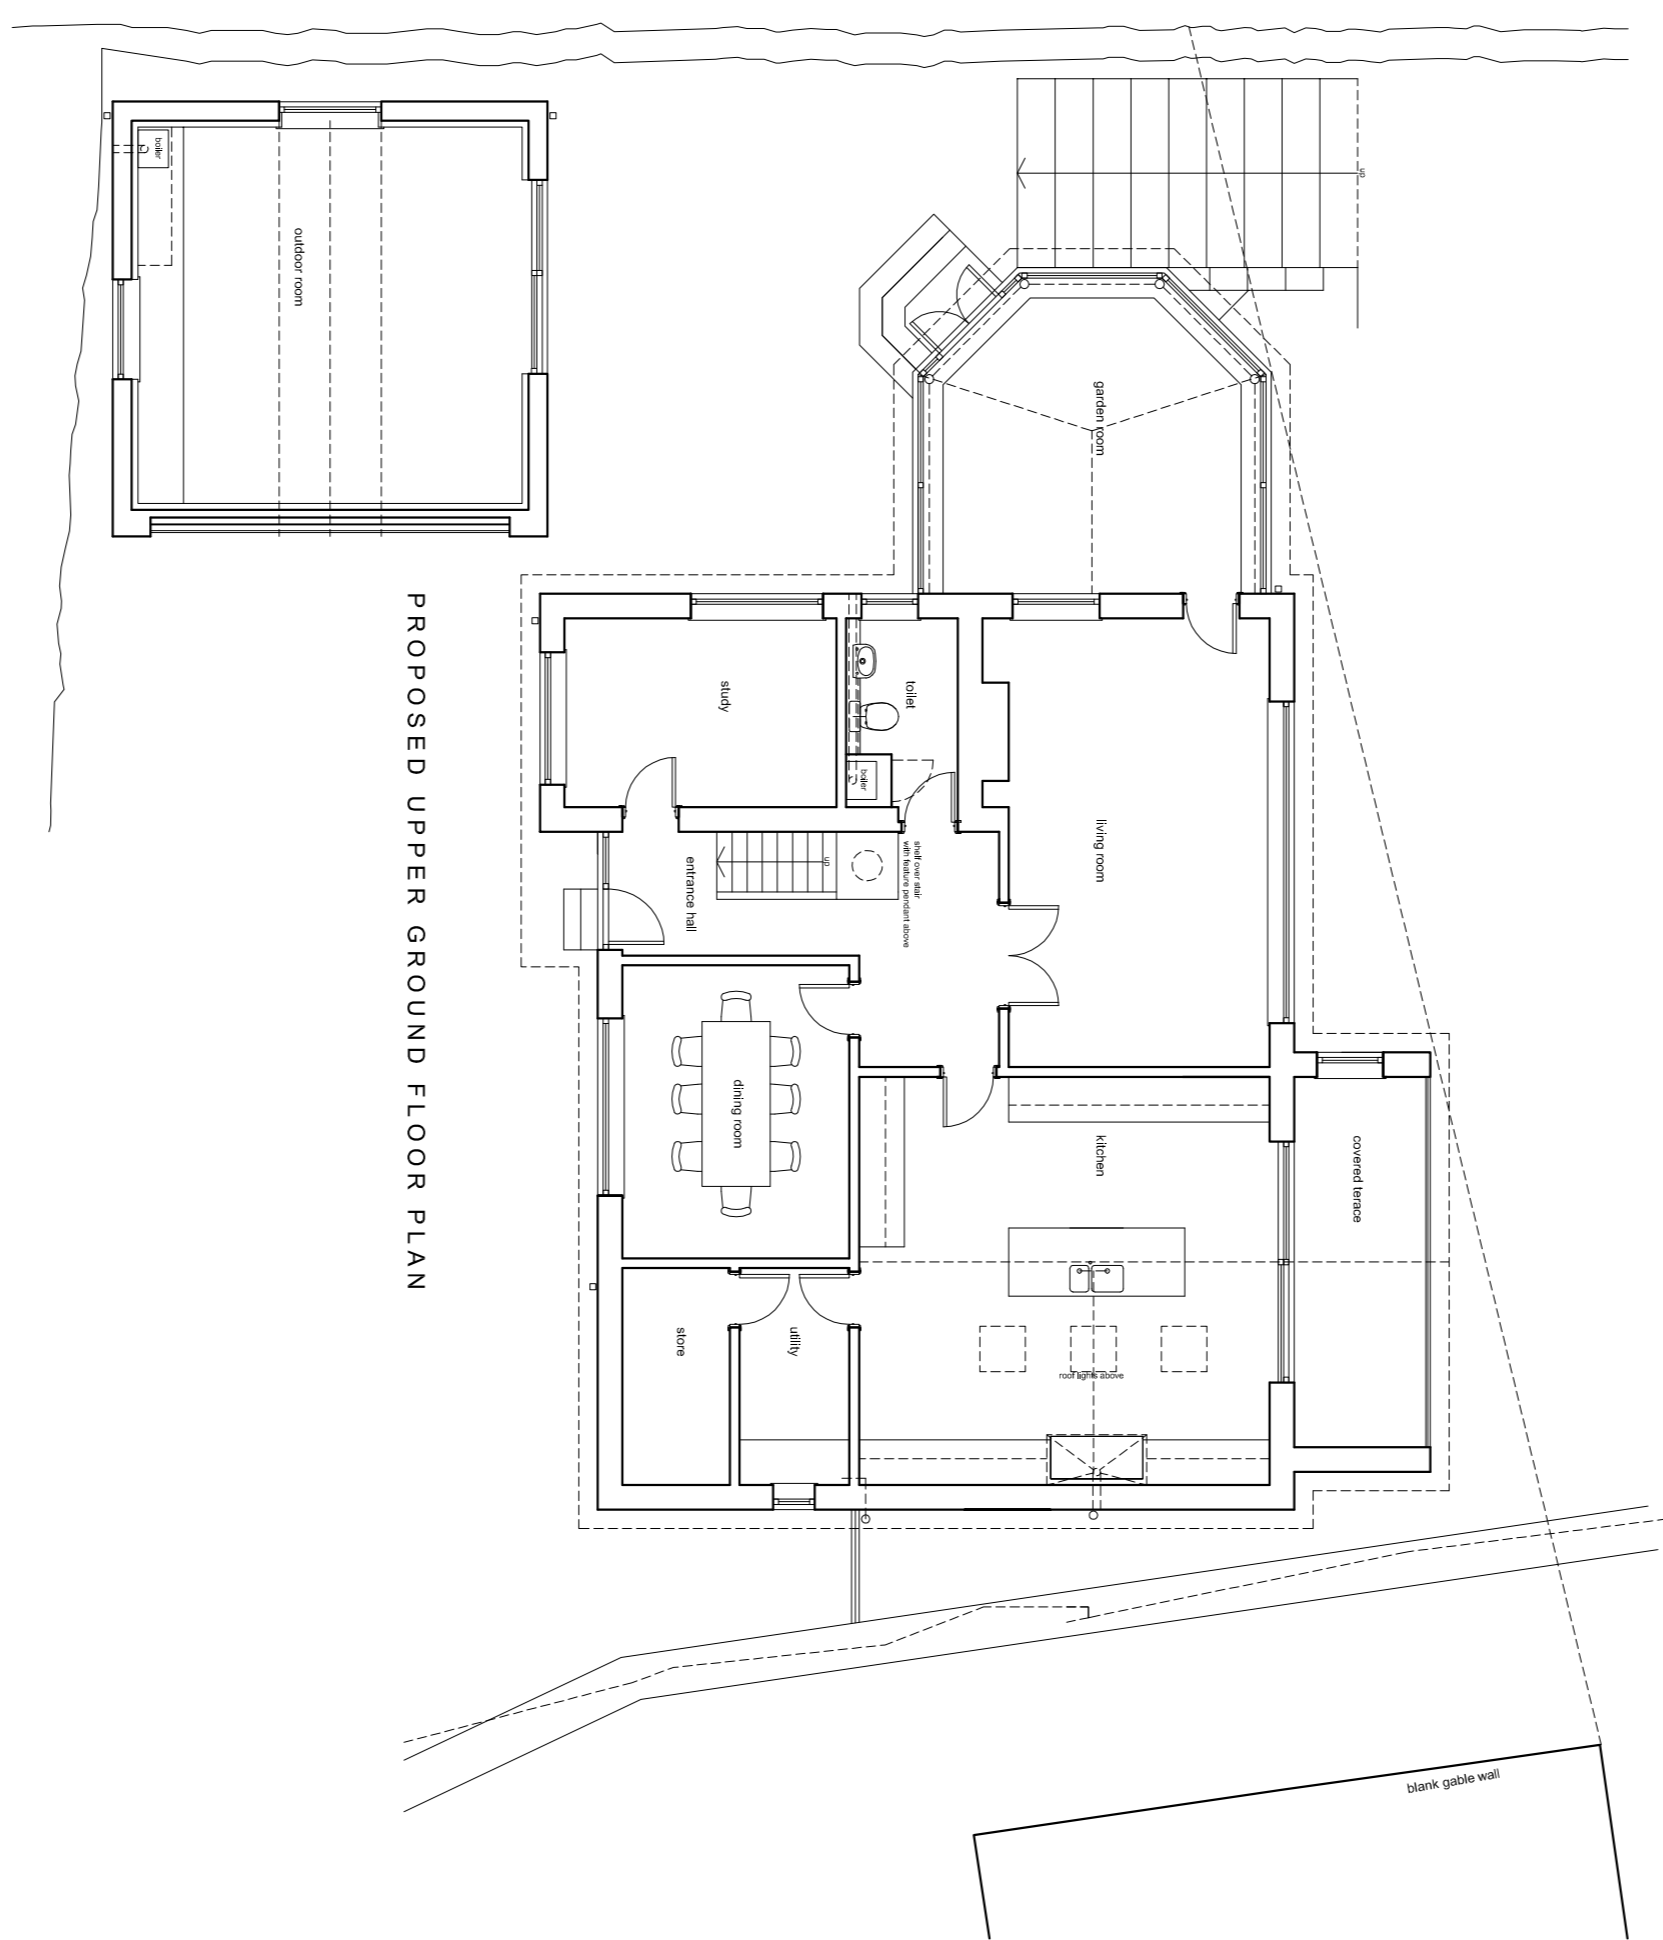
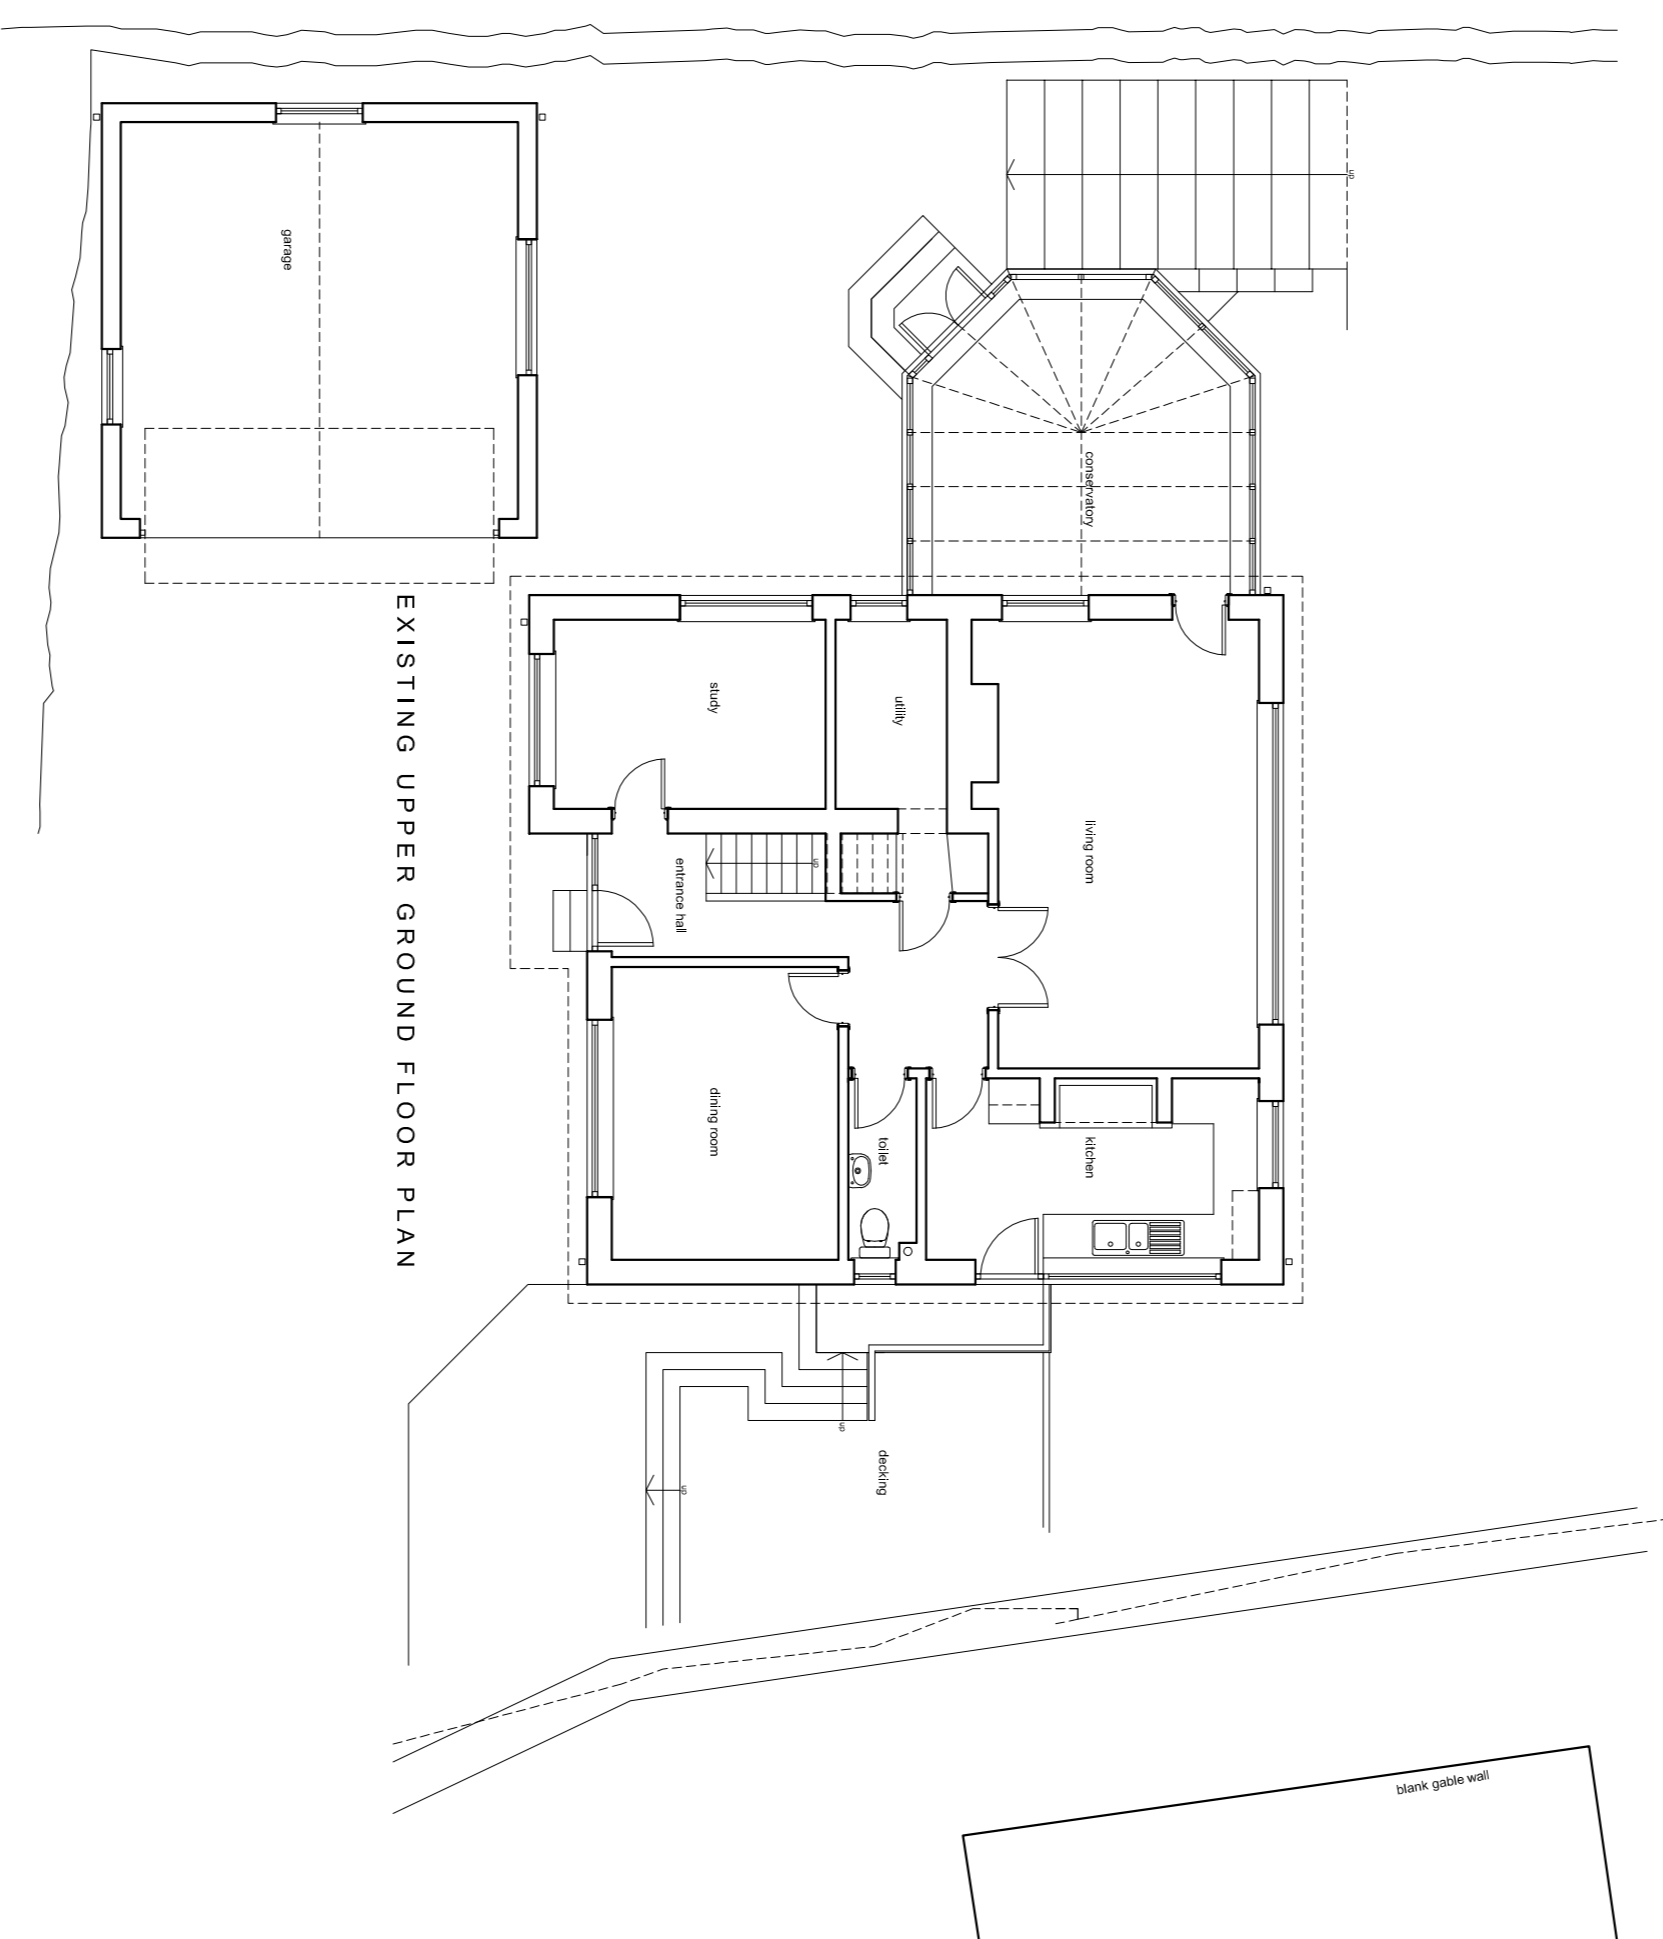
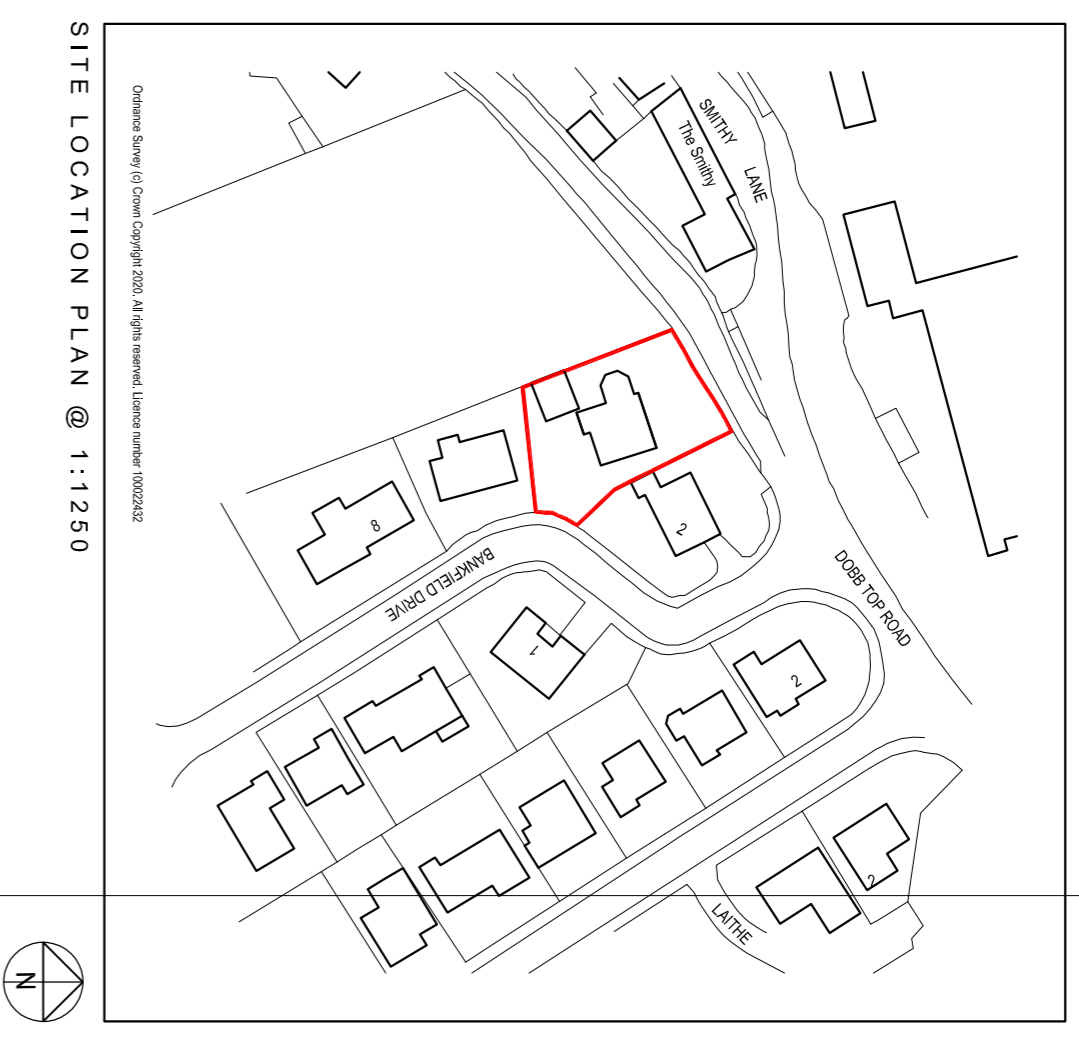


This drawing is a preliminary design and should not be used for construction purposes.				
A Site Block Plan 07.09.20	MJD	MJD	MJD	MJD
B Floor Plans 11.09.20	MJD	MJD	MJD	MJD

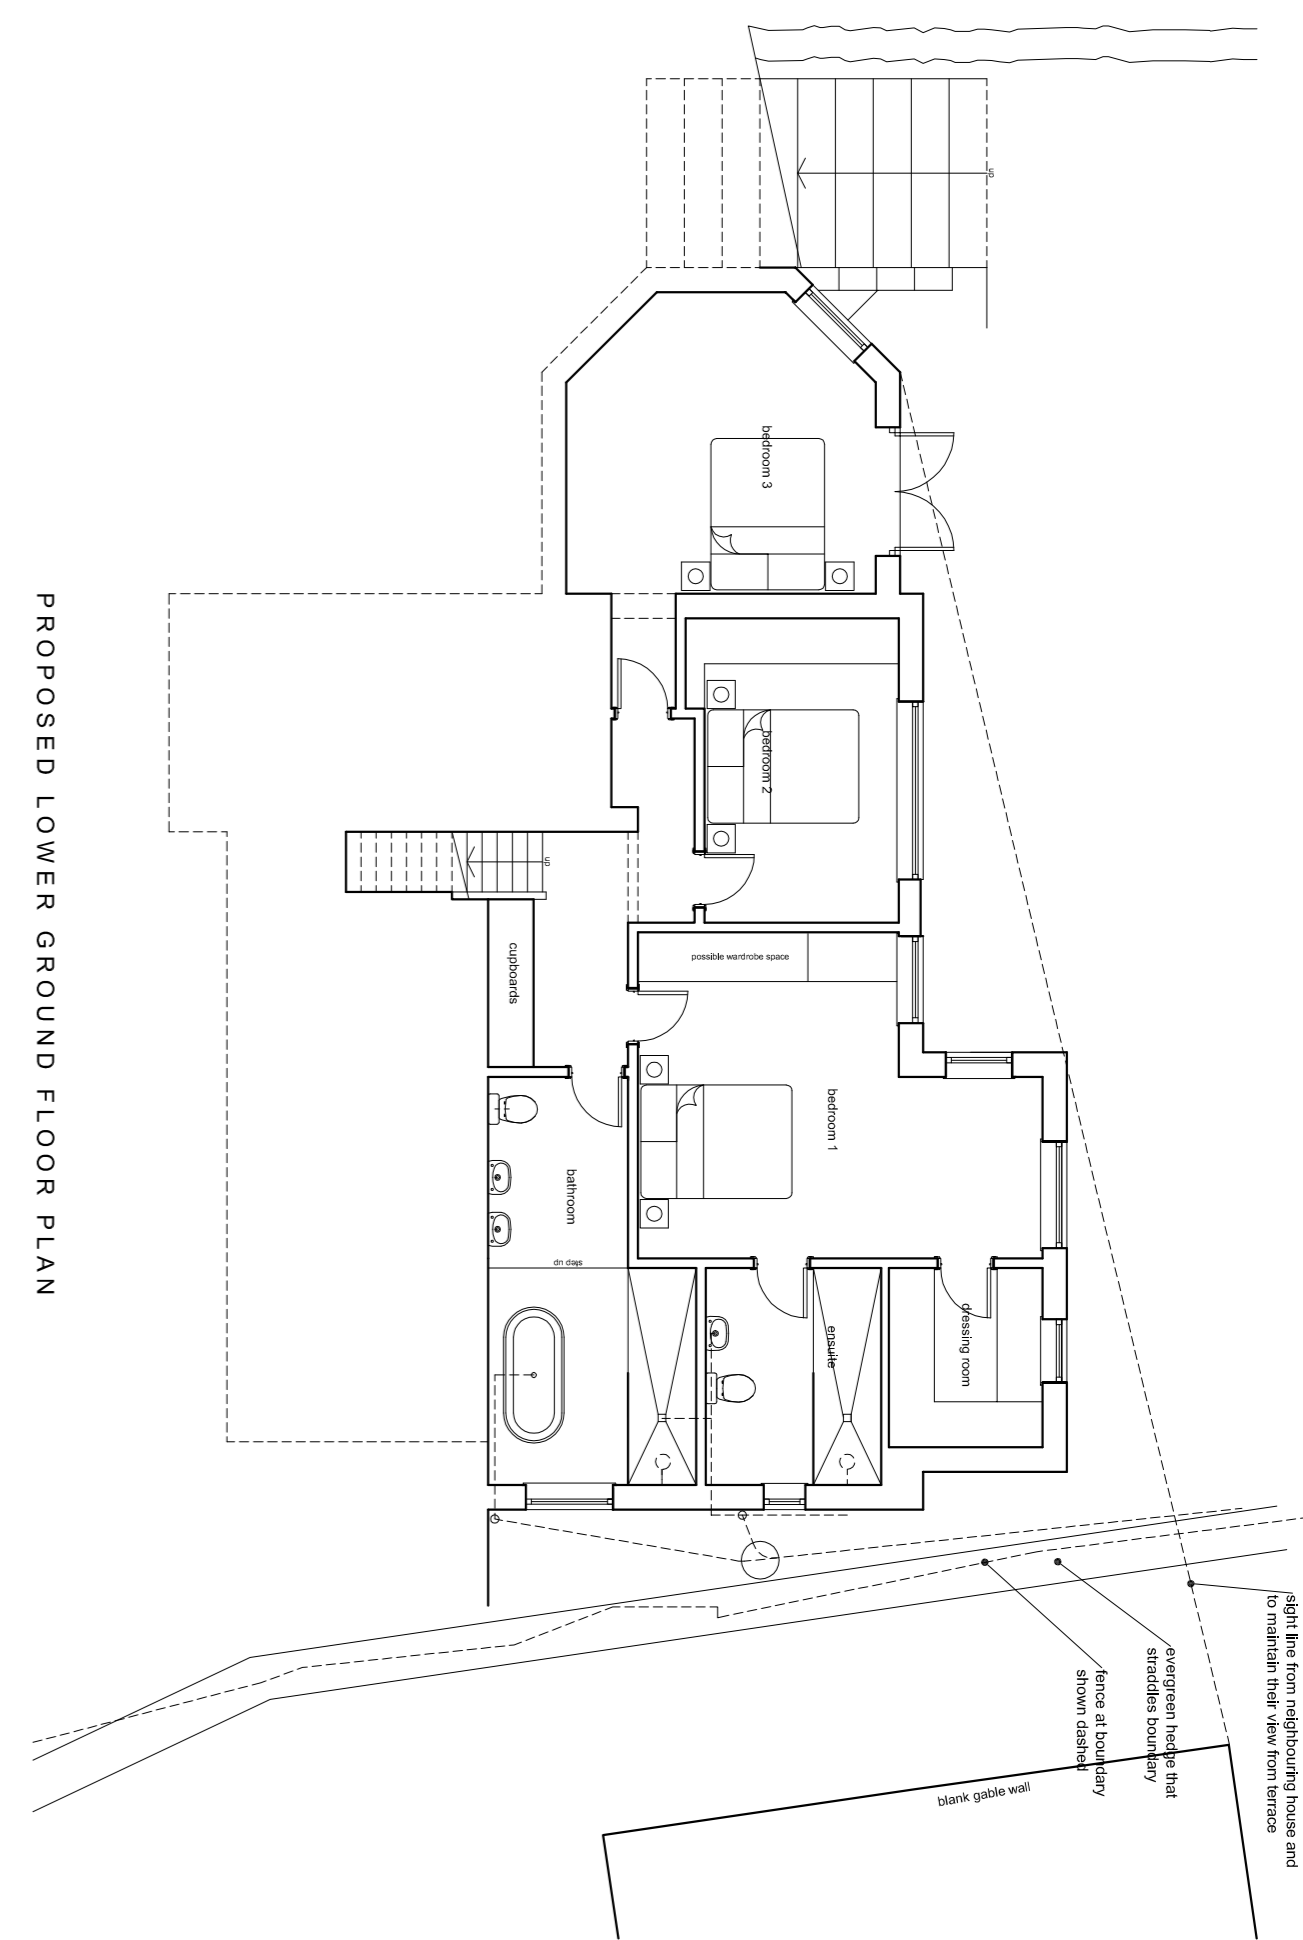

PLANNING APPLICATION

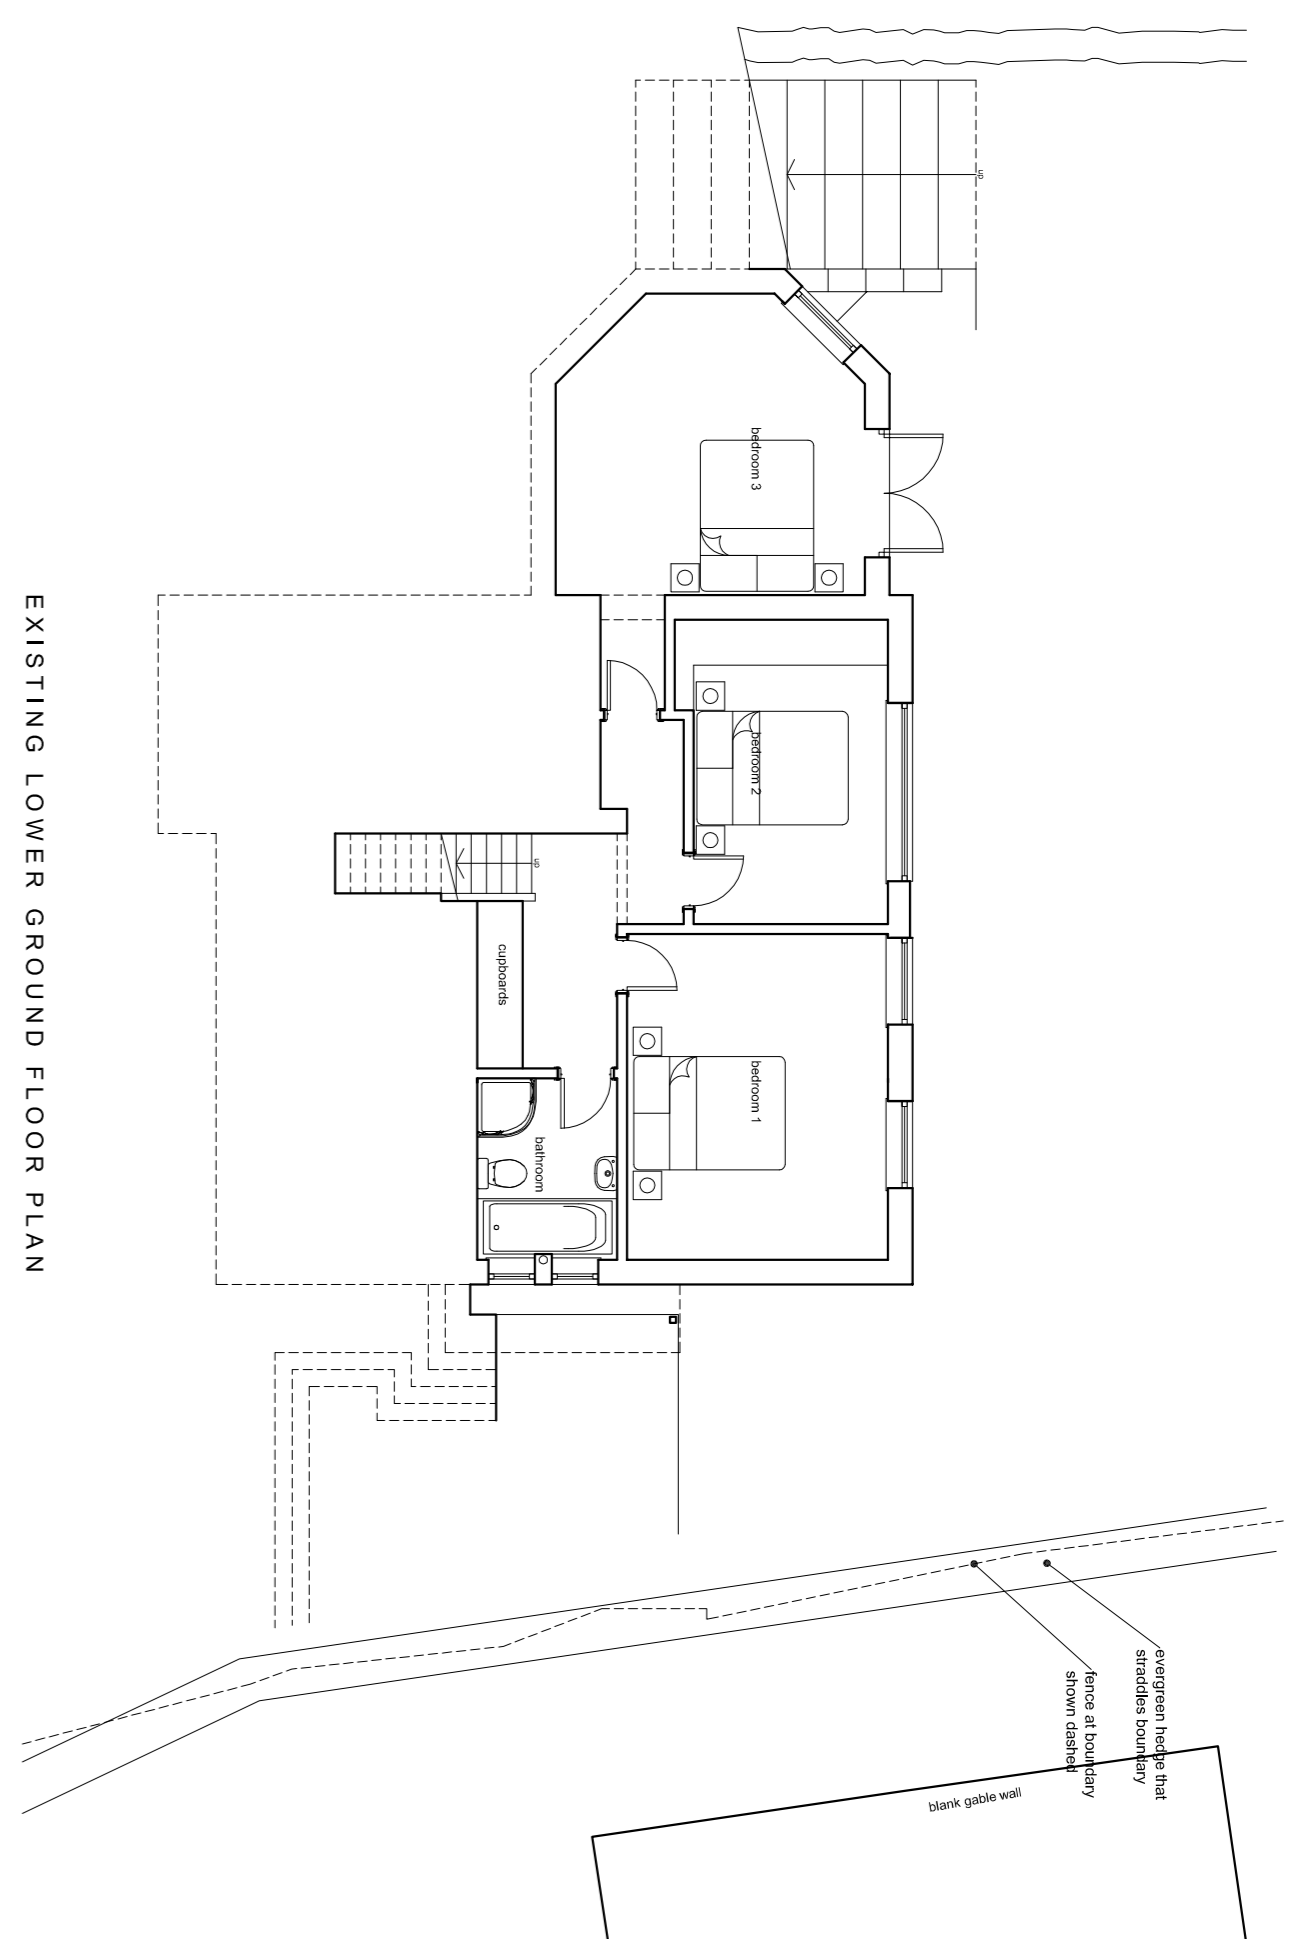

The Studio
 15th Floor
 Bankers' Building
 100, Broad Street
 Birmingham, B1 2HT
 T: 0121 634 4472
 E: info@spacestudio.com
 W: www.spacestudio.com

Mr and Mrs Elvidge
 and River Extension
 4 Bankfield Drive
 Hornifrh
 H99 2TH

Date: 07.09.20 Scale: 1:500 Project: 150/20/040 Rev: 1	Date: 11.09.20 Scale: 1:500 Project: 150/20/040 Rev: 2
---	---