






Front Elevation
Scale: 1:100

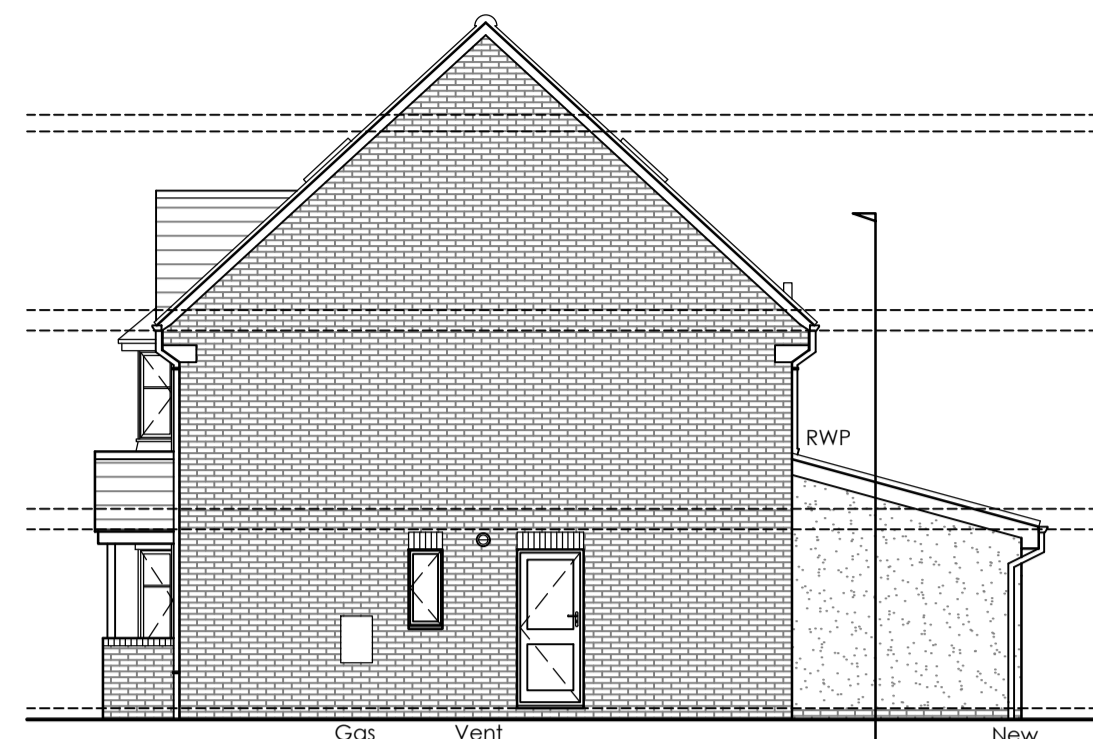



Side Elevation
Scale: 1:100

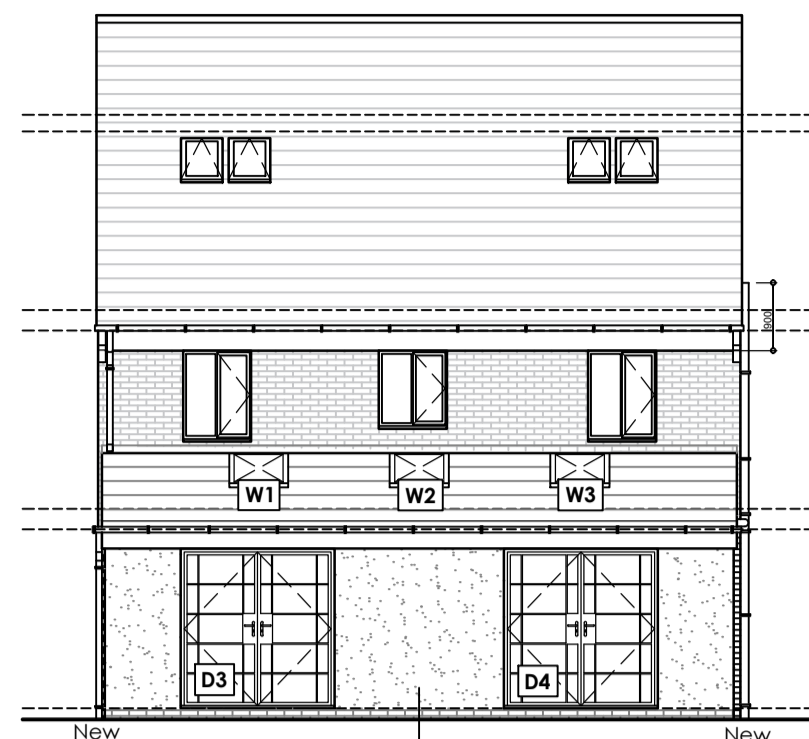

Rear Elevation
Scale: 1:100

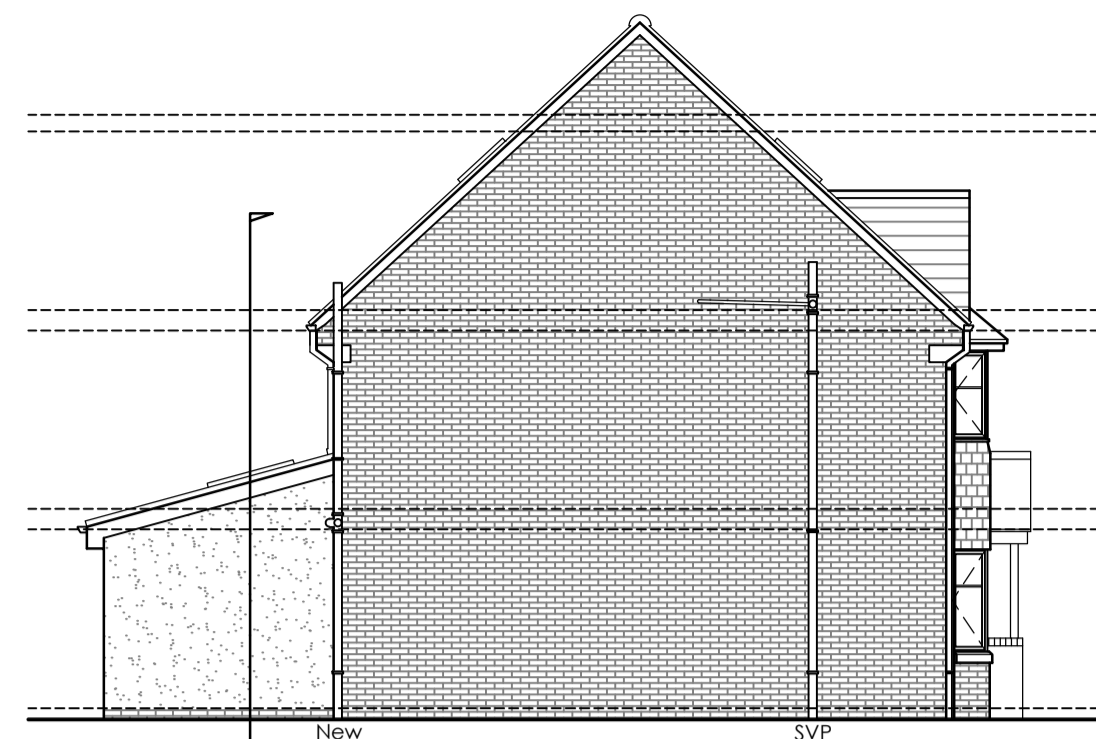

Side Elevation
Scale: 1:100

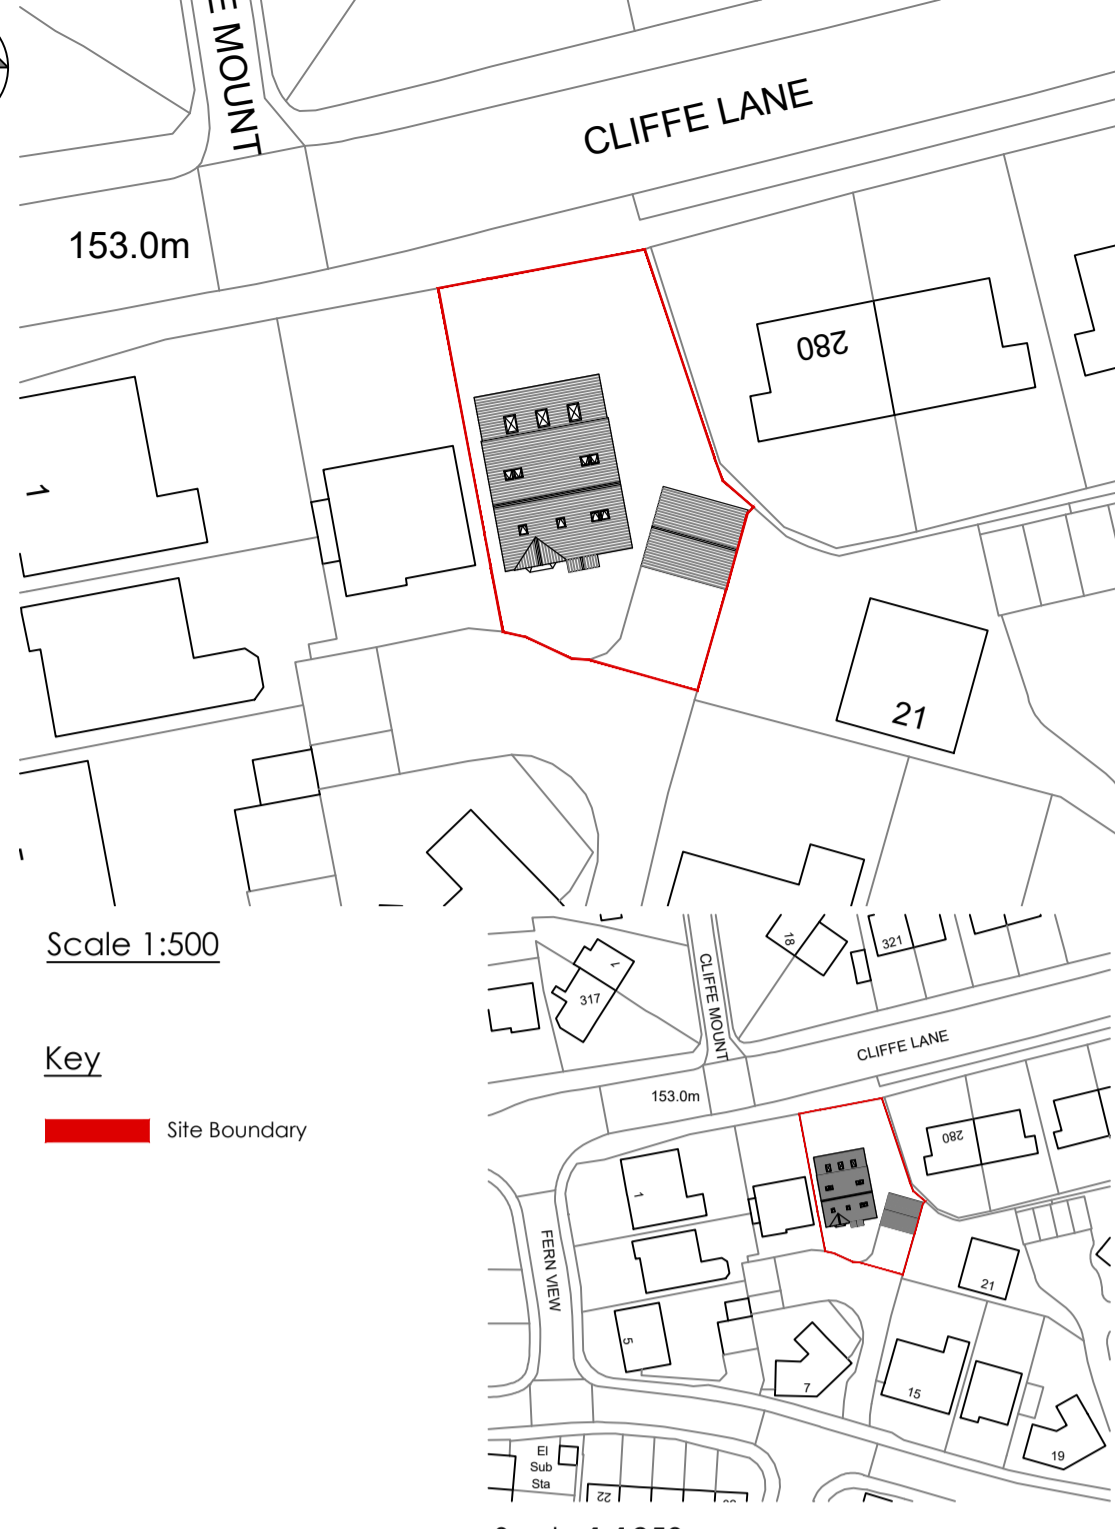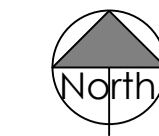

Scale 1:500


Key

Site Boundary


Scale 1:1250

Key


Site Boundary

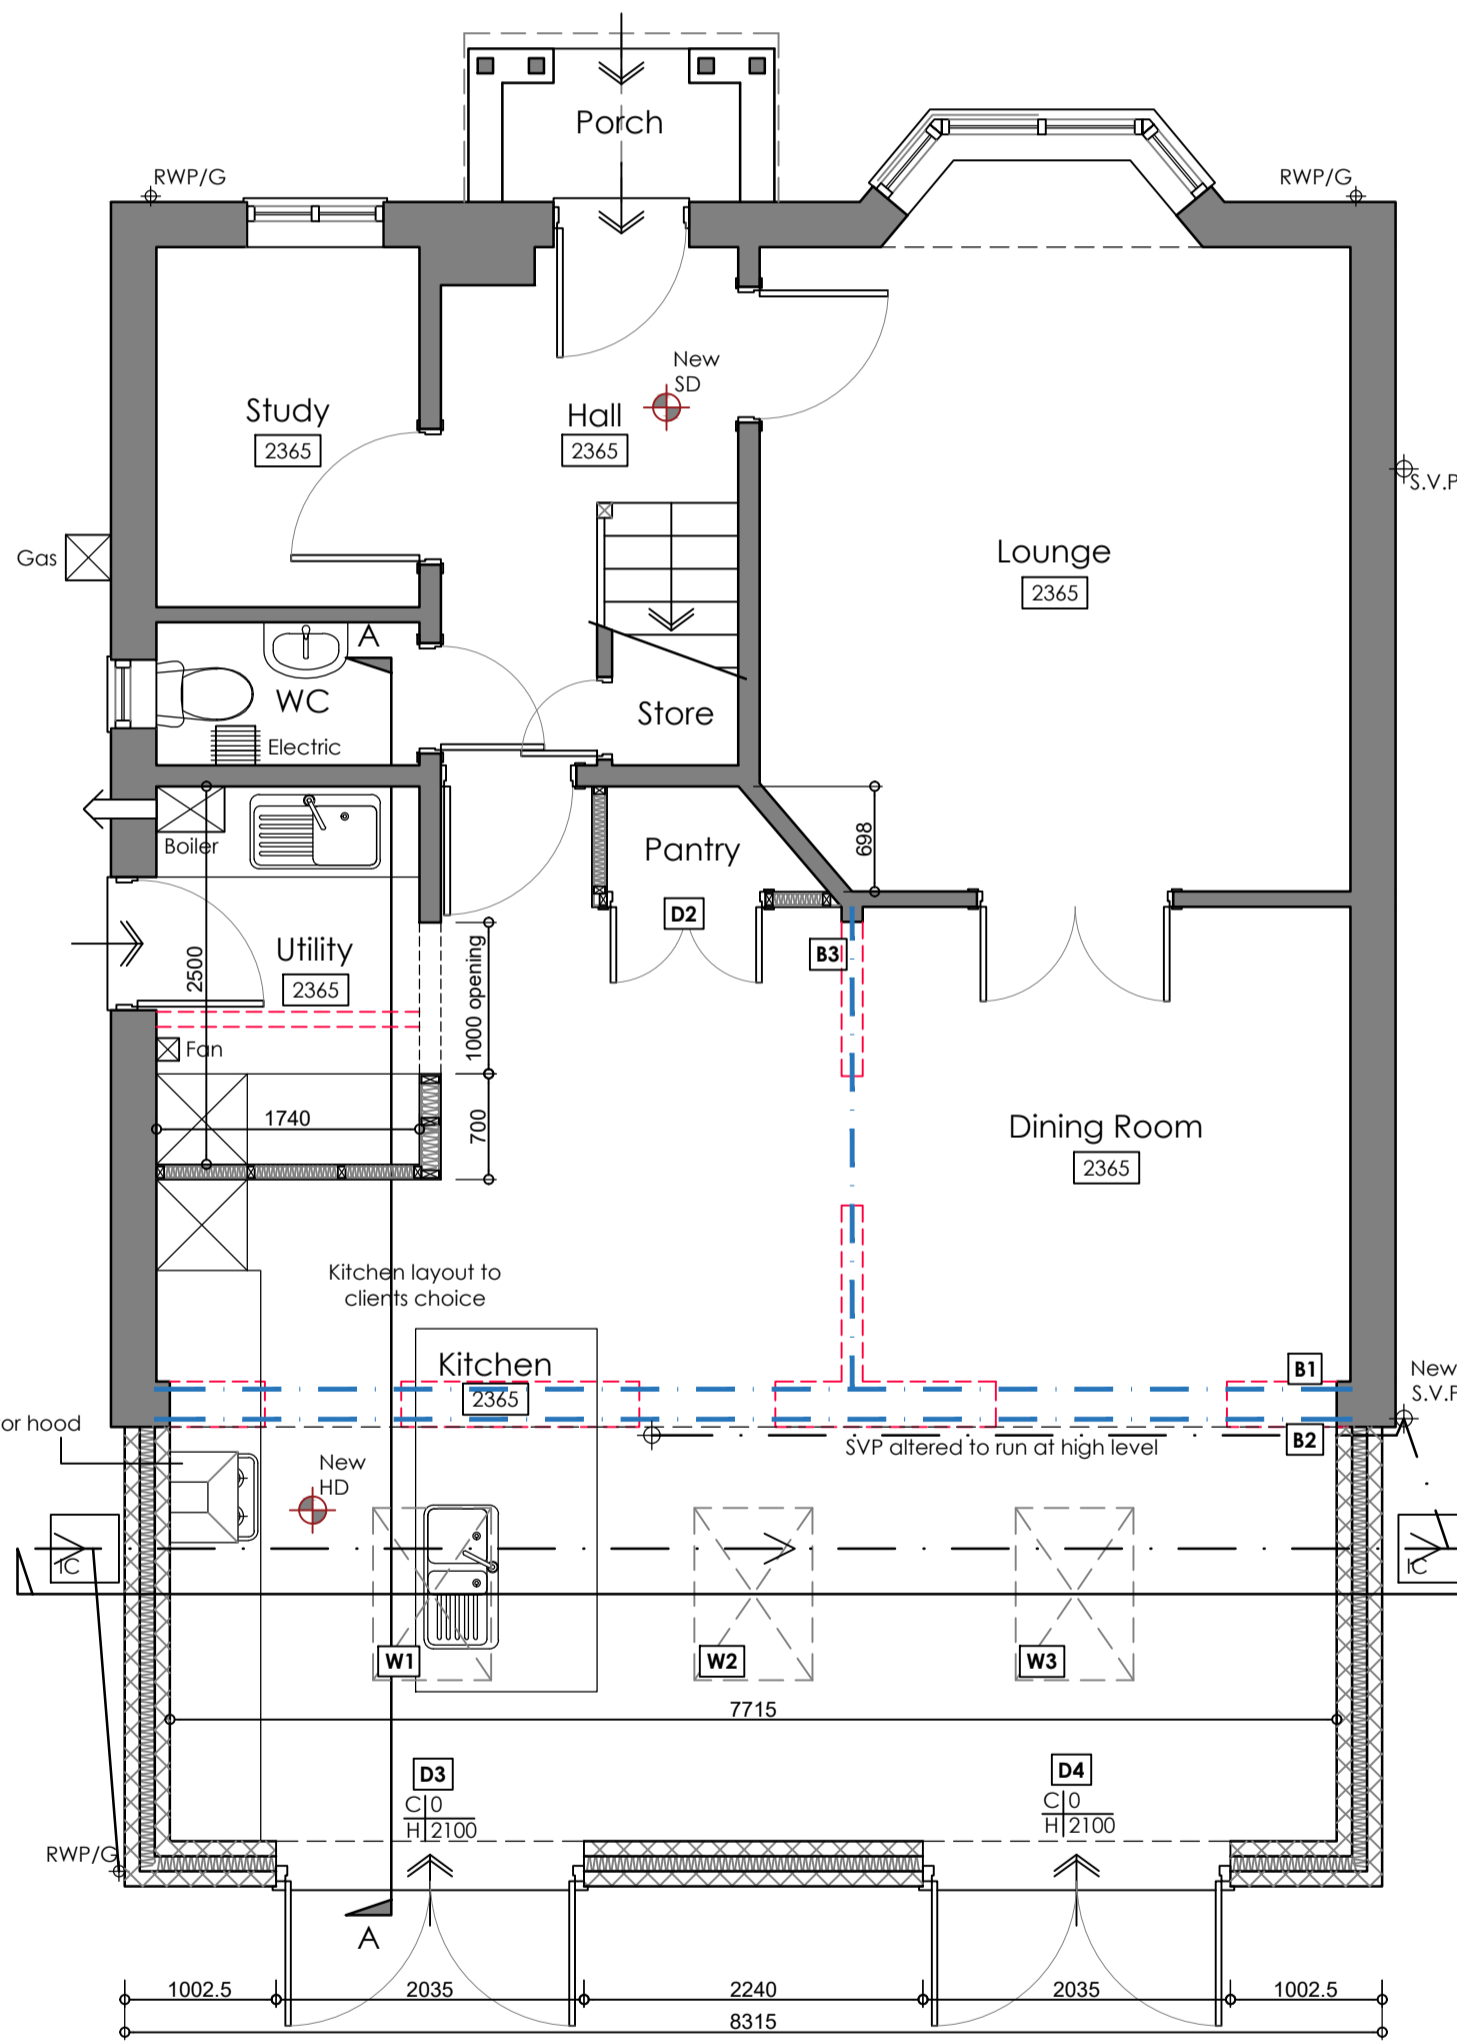


Ground Floor Plan
Scale: 1:50

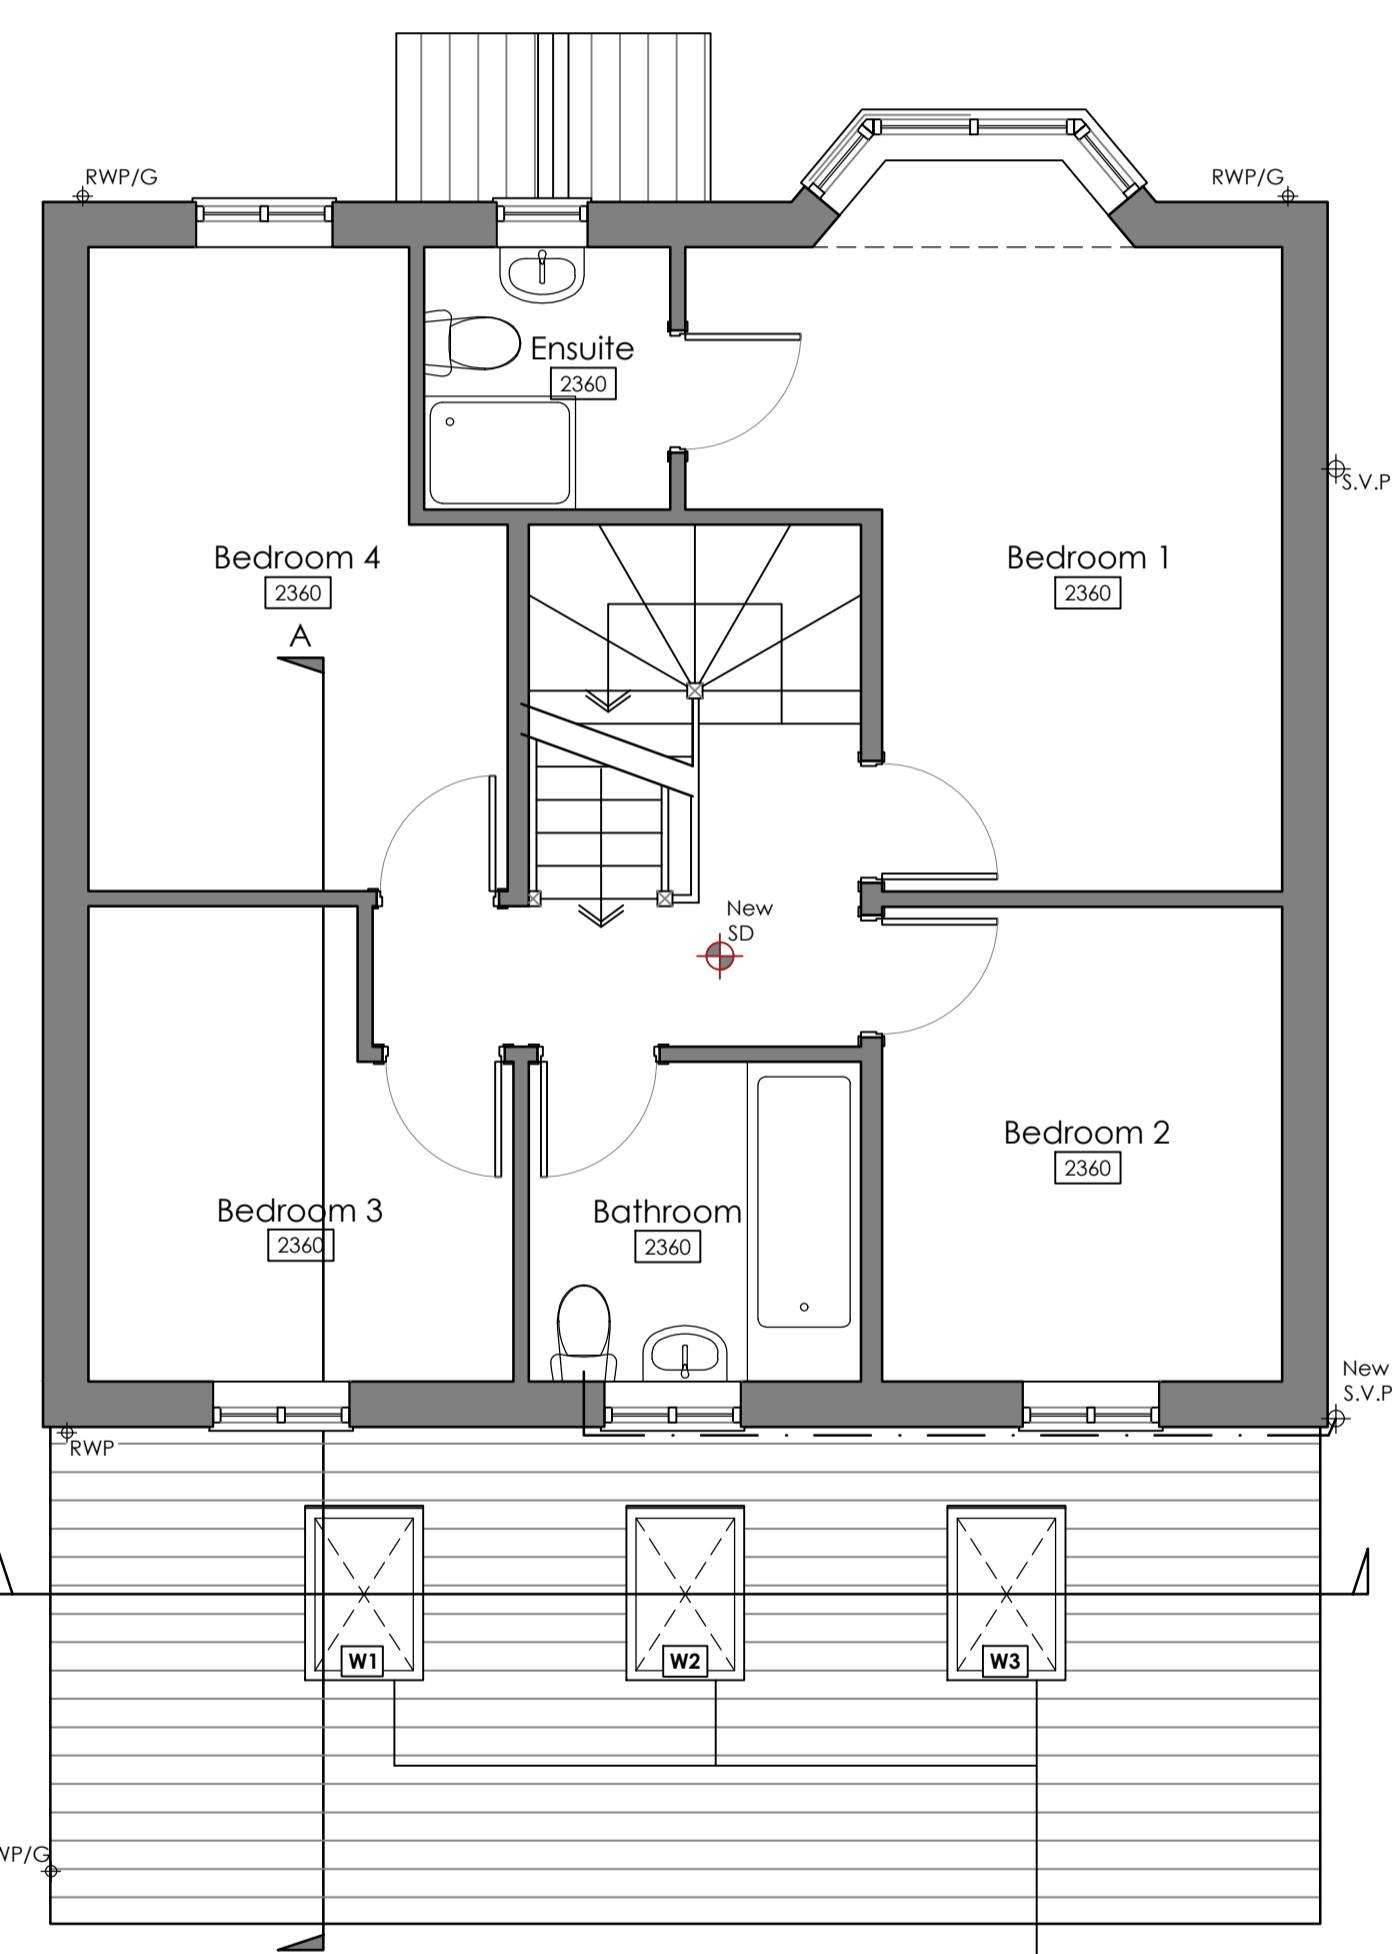

First Floor Plan
Scale: 1:50

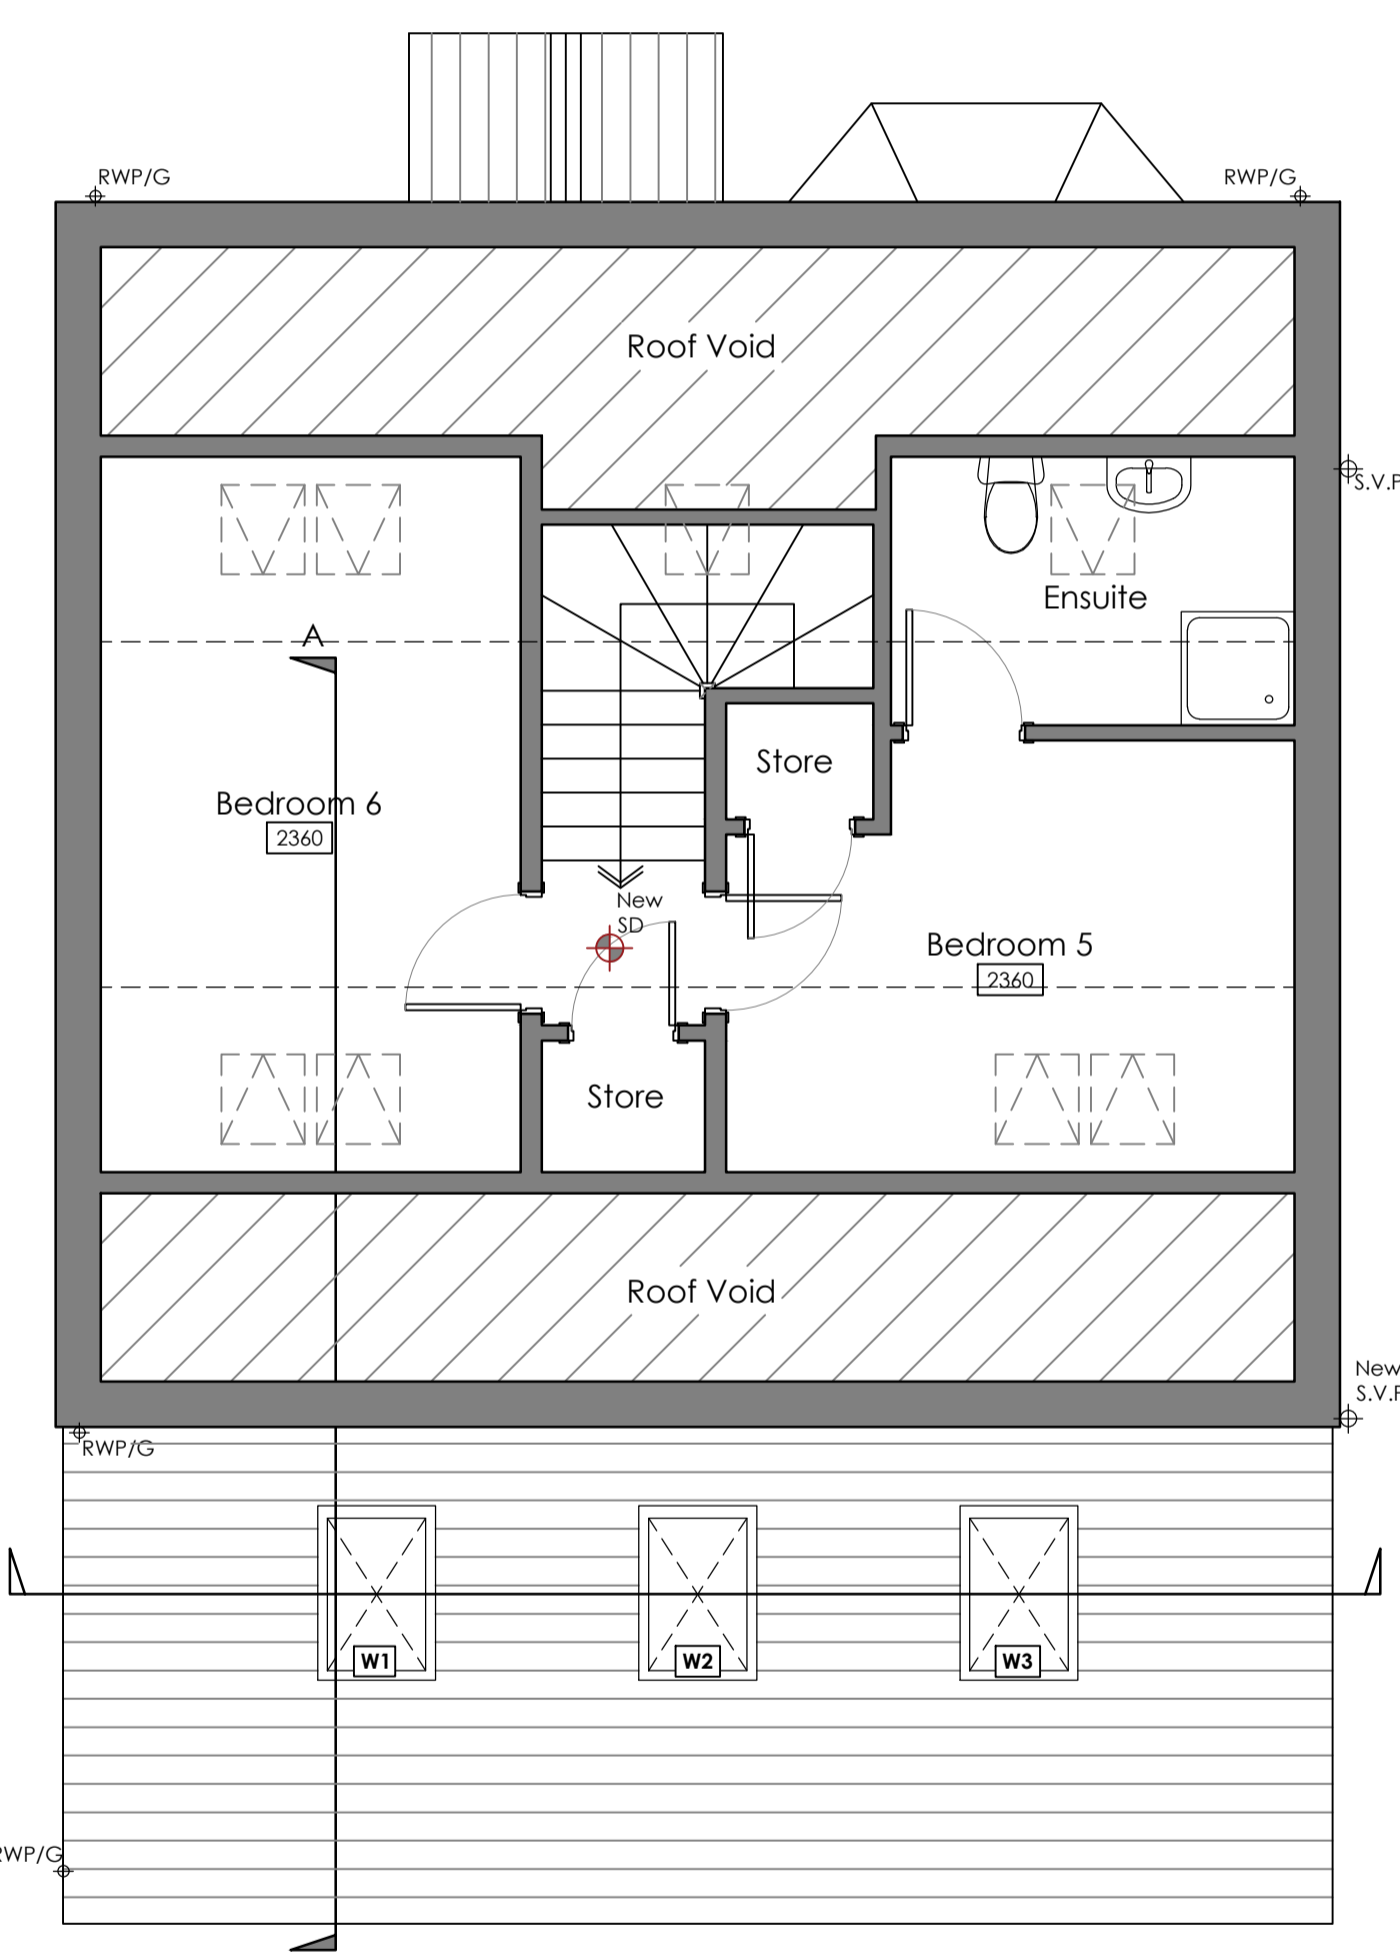

Second Floor Plan
Scale: 1:50

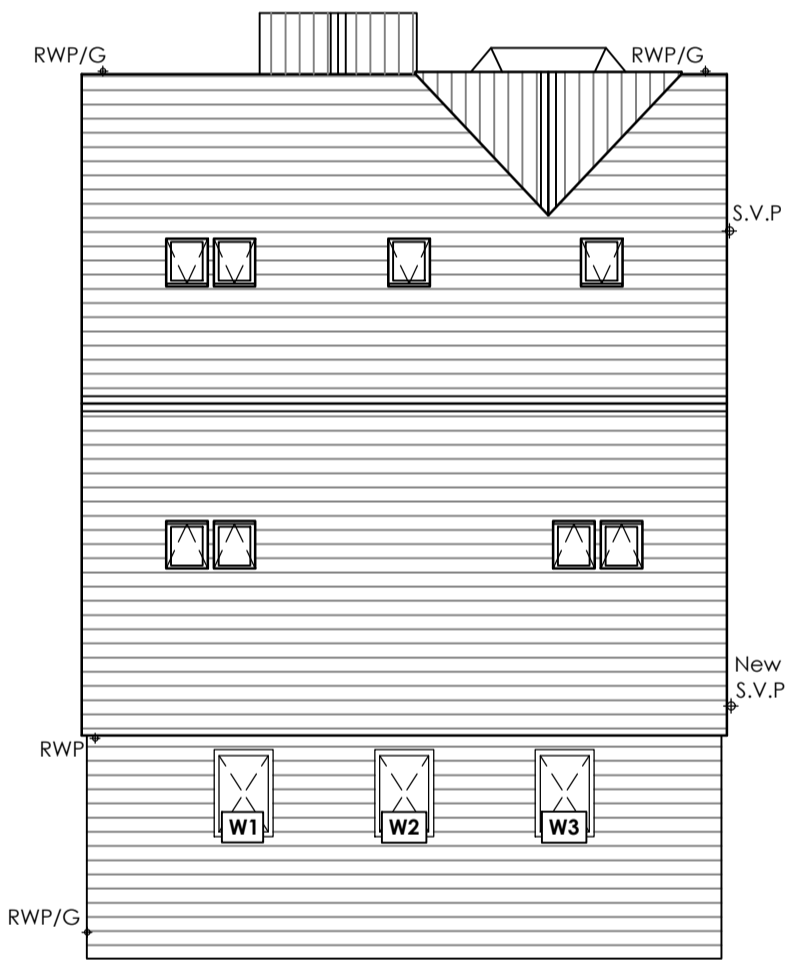

Roof Plan
Scale: 1:100

Rev.	Notes.	Date.	By.
B	Cladding changed to render	25/08/2020	TH
A	Minor client alterations	18/08/2020	TH

This drawing is the property of WhiteleyEaves Ltd. and the copyright is reserved. Therefore this drawing is not to be copied or disclosed by any unauthorised persons without the prior consent of WhiteleyEaves Ltd.

WHITELEYEAVES
PROPERTY & CONSTRUCTION CONSULTANTS

Hollinwood Business Centre, Albert Street, Oldham, OL8 3QL
T 0161 393 8417
E info@whiteleyeaves.co.uk
W www.whiteleyeaves.co.uk

CLIENT Claire Walker

JOB NUMBER 259 DATE 21/07/2020

DRAWING NAME PROPOSED PLANS & ELEVATIONS

SCALE DRAWN: 1:50/ 1:100/ 1:500/ 1:1250 PAGE SIZE A1

REVISION B DRAWING NUMBER 003

ADDRESS 11 Fern View
Gomersal
Cleckheaton
West Yorkshire
BD19 4PE

NOTES

DRAWN BY: TH CHECKED BY:

