




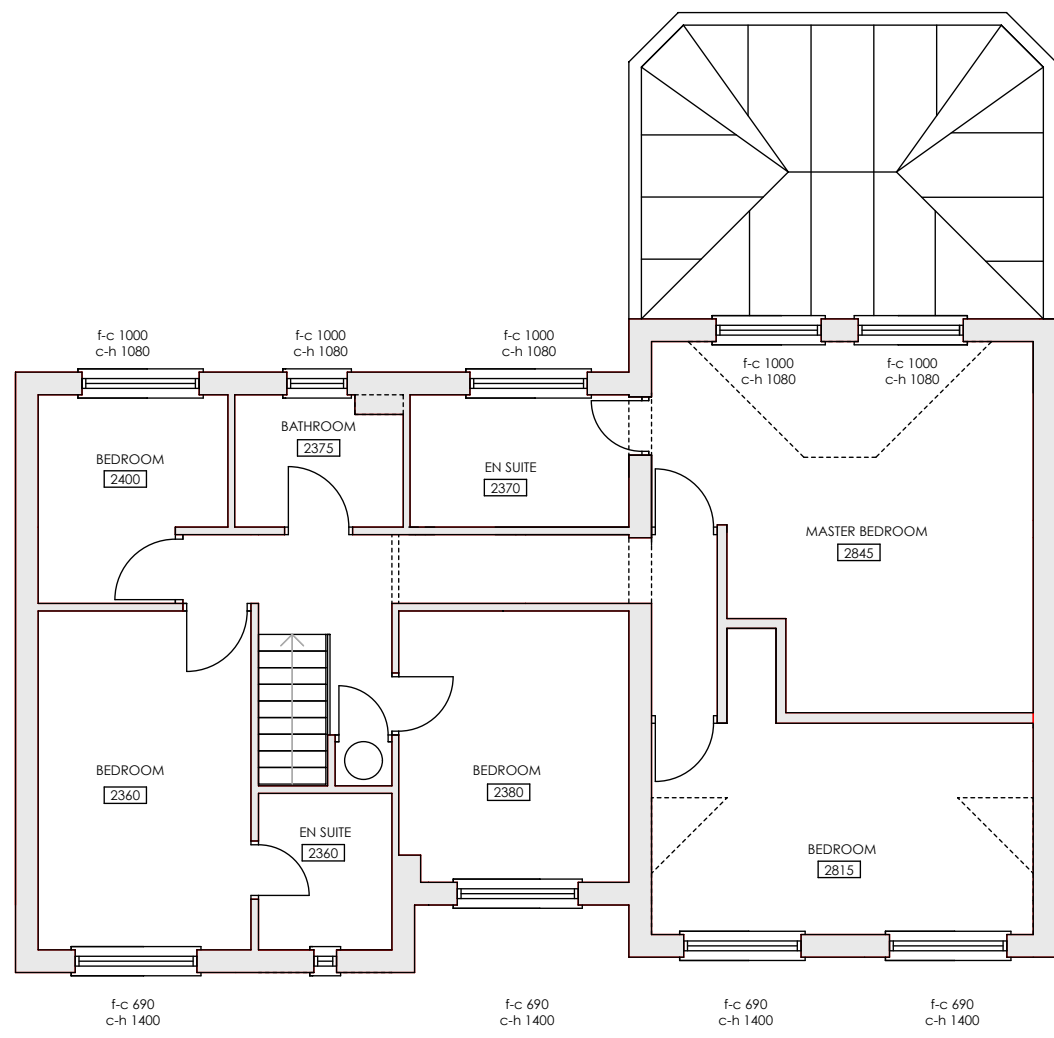


EXISTING FIRST FLOOR PLAN

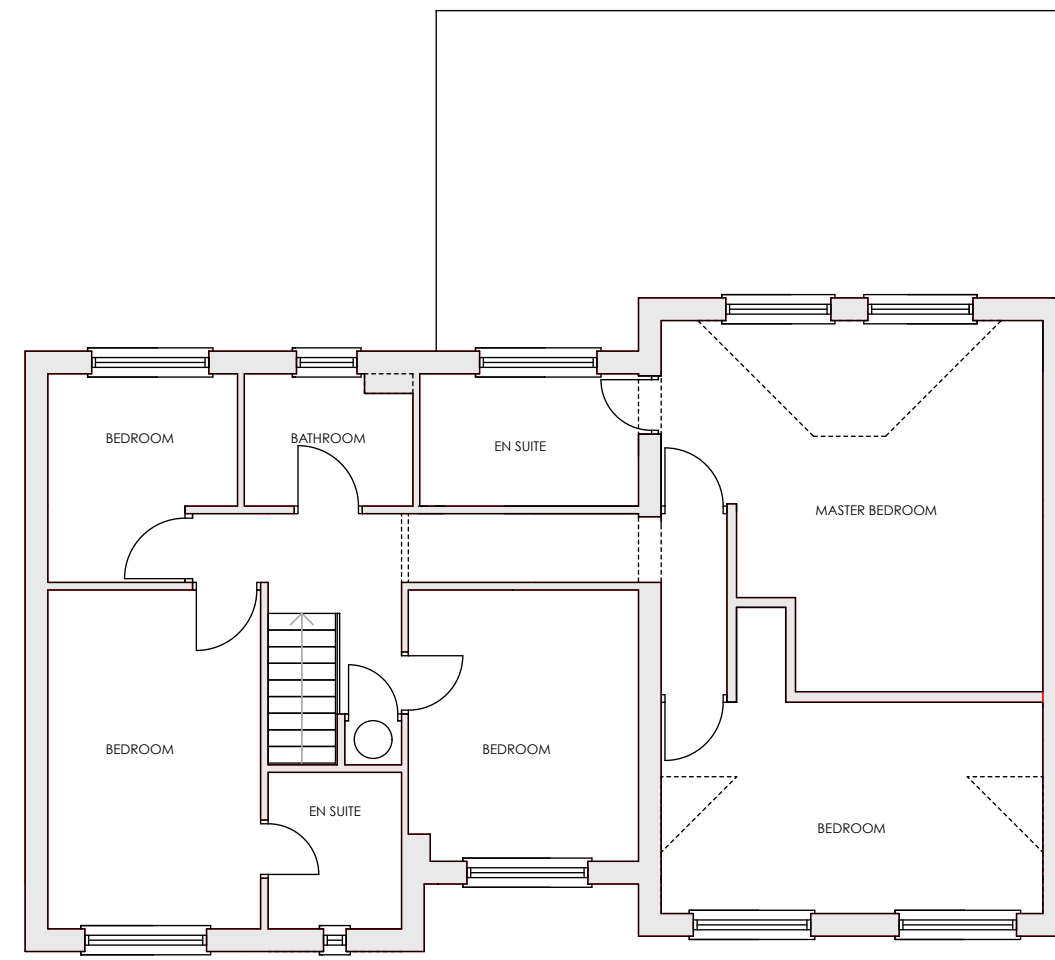

PROPOSED FIRST FLOOR PLAN

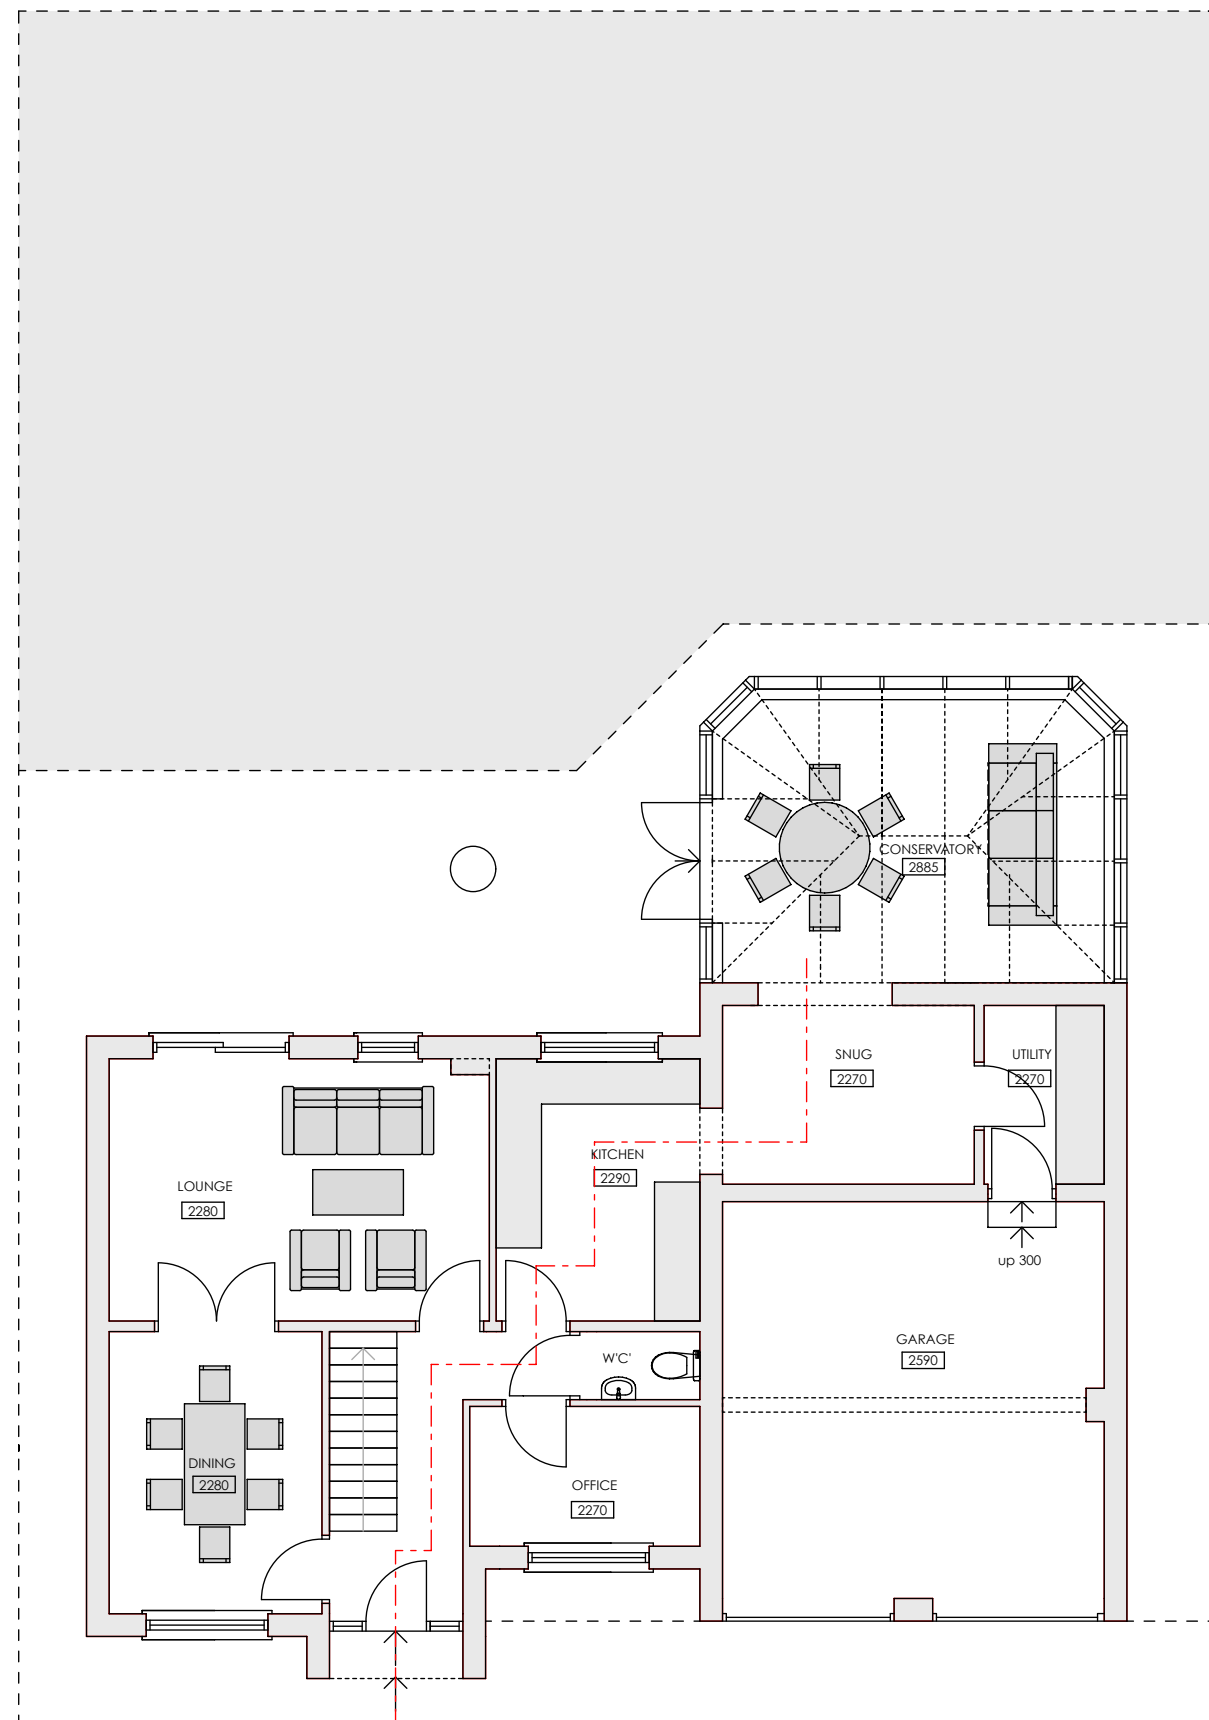

EXISTING GROUND FLOOR PLAN

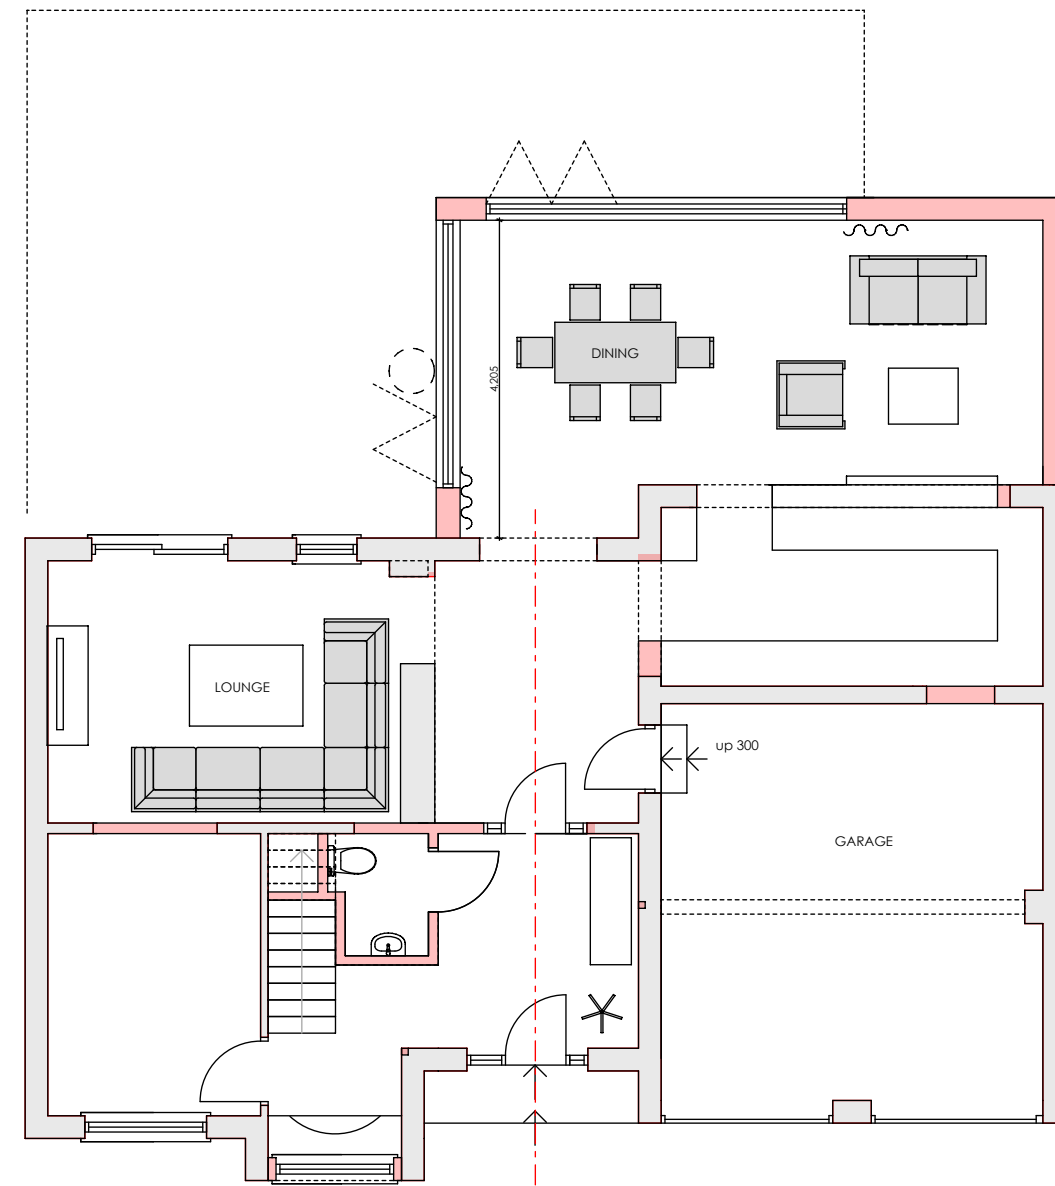


PROPOSED GROUND FLOOR PLAN



E



N

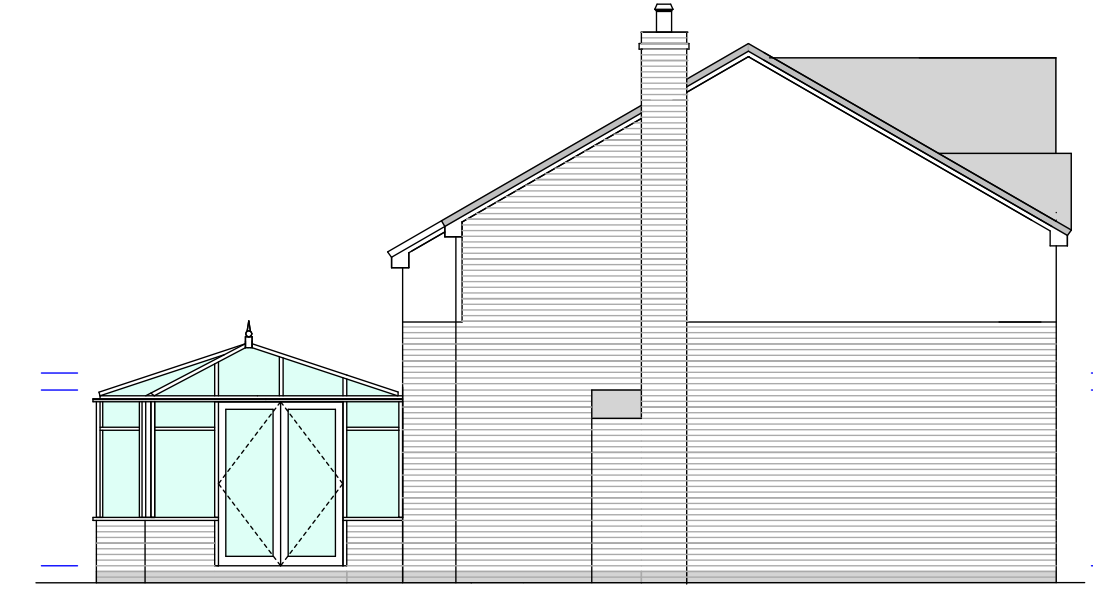

S



W


EXISTING ELEVATIONS




E



N

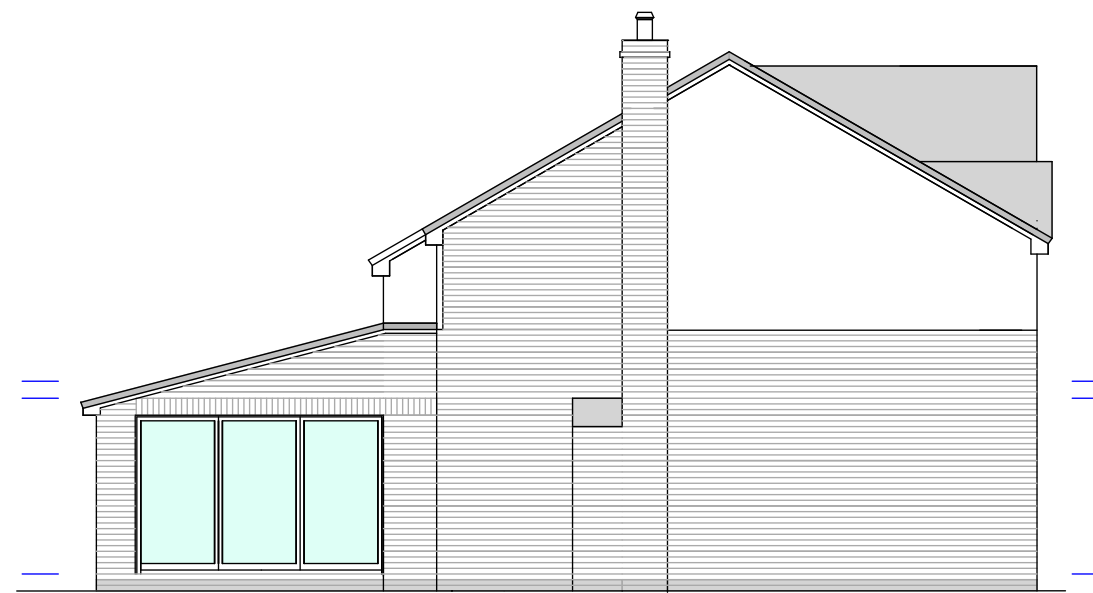


S

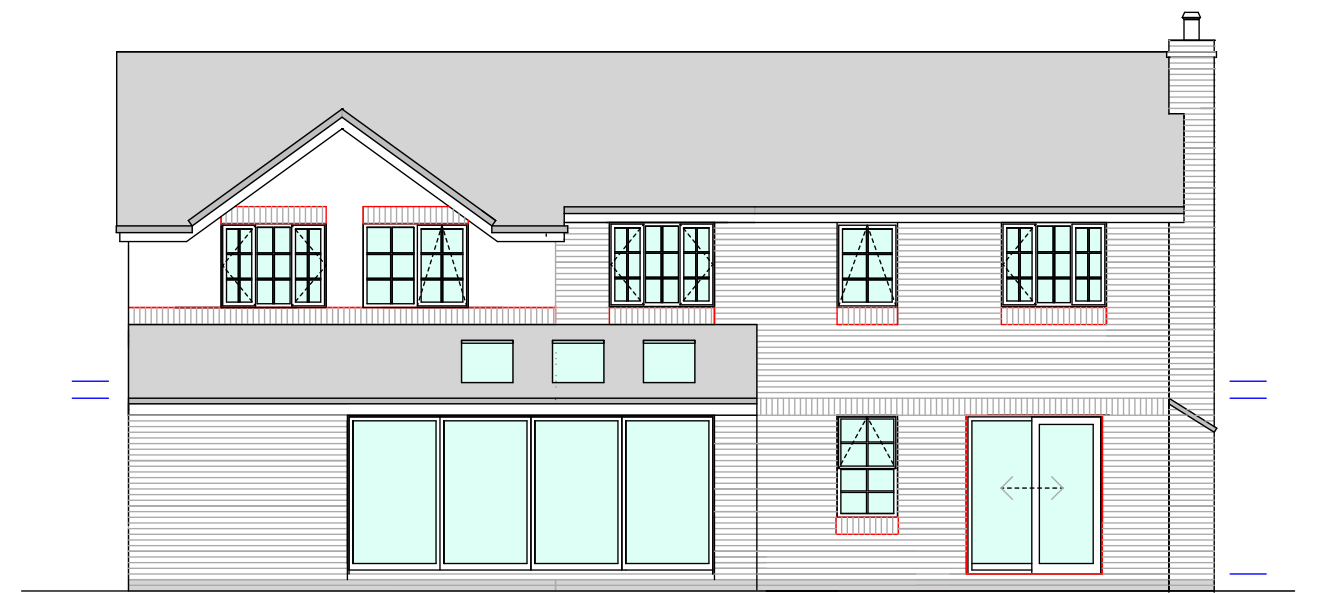


W

PROPOSED ELEVATIONS

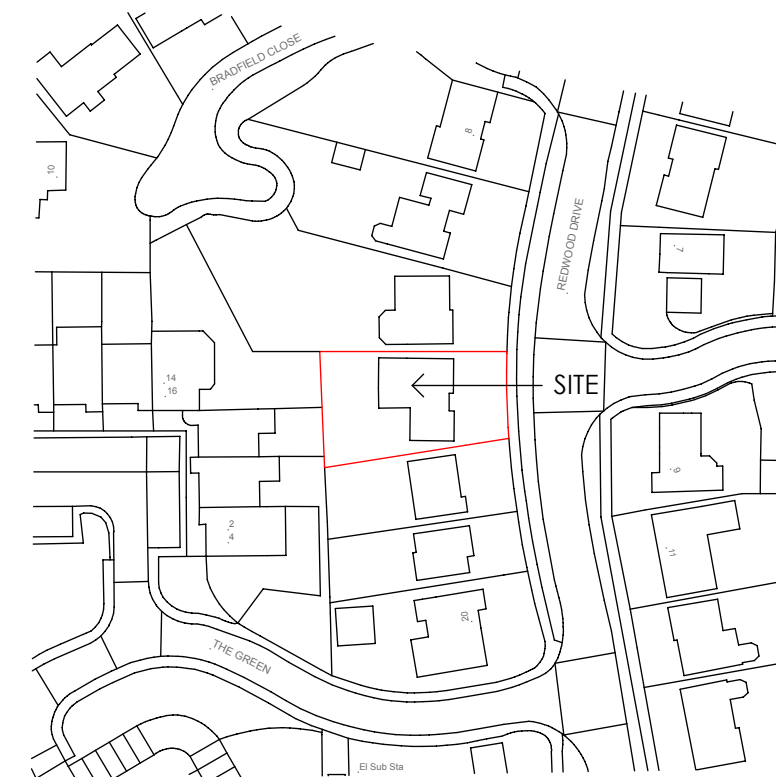

LOCATION PLAN 1:1250

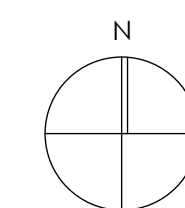

PROPOSED EXTENSION AND ALTERATIONS TO 14, REDWOOD DRIVE FOR MR P AND MRS M INCE.

PLANS AND ELEVATIONS AS EXISTING AND PROPOSED

SCALE 1:100 @A1

MATERIALS SCHEDULE:

WALLS: BRICK TO MATCH EXISTING  
ROOF: TIE TO MATCH EXISTING  
WINDOWS: ALUMINIUM POWDER COATED  
ROOFLIGHTS: ALUMINIUM POWDER COATED

AUGUST 2020

DRAWING 01