



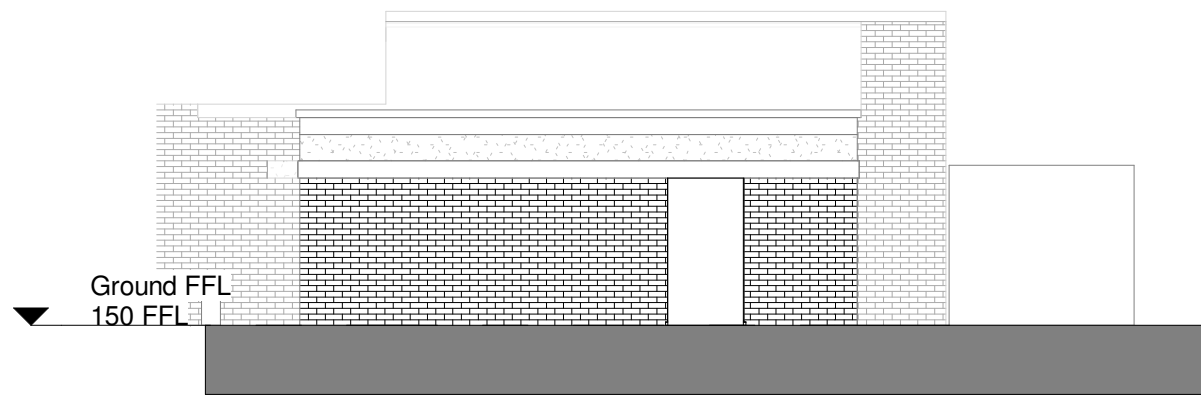


Existing Front Elevation

Scale: 1 : 100

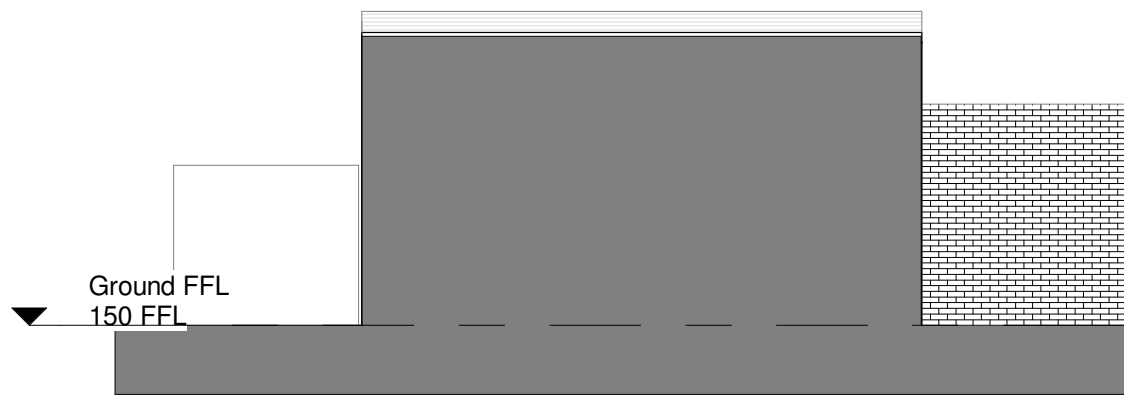


Existing Rear Elevation

Scale: 1 : 100

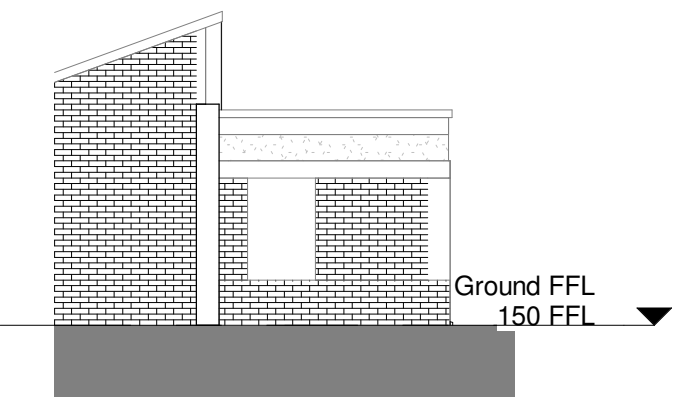

Existing Side Elevation

Scale: 1 : 100

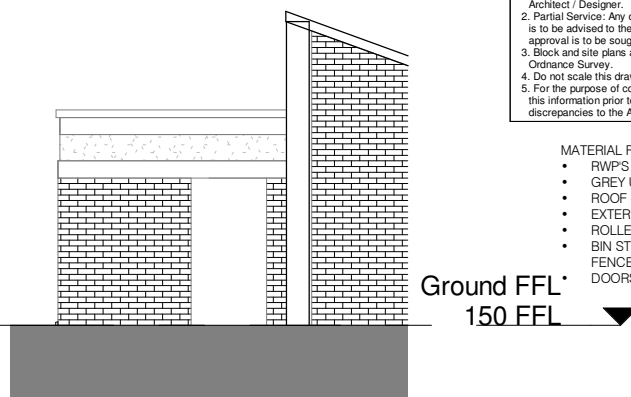


Existing Side Elevation 2


Scale: 1 : 100

GENERAL NOTES:
2dio Architecture accepts no responsibility for any costs, losses or claims whatsoever arising from these drawings, specifications and related documents unless there is full compliance with the Client or any authorised user of the following:
1. All boundaries, dimensions and levels are to be checked on site before construction and any discrepancies reported to the Architect / Designer.
2. Partial Services: Any discrepancies with site or other information is to be advised to the Architect / Designer and direction and / or approval is to be sought before the implementation of the detail.
3. Block and site plans are reproduced under license from the Ordnance Survey.
4. Do not scale this drawing.
5. For the purpose of coordination, all relevant parties must check this information prior to implementation and report any discrepancies to the Architect / Designer.

- MATERIAL FINISHES
- RWPS SHIPS FACIA - Black UPVC
 - GREY UPVC SHOPFRONT
 - ROOF - MATCH EXISTING
 - EXTERNALS WALLS - MATCH EXISTING
 - ROLLER SHUTTERS - POWDER COATED GREY
 - BIN STORE - 1.8M CLOSE BOARDED TIMBER
 - FENCE
 - DOORS - GREY UPVC

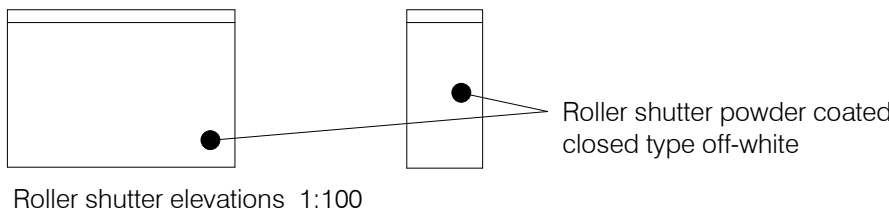


Roller shutter elevations 1:100

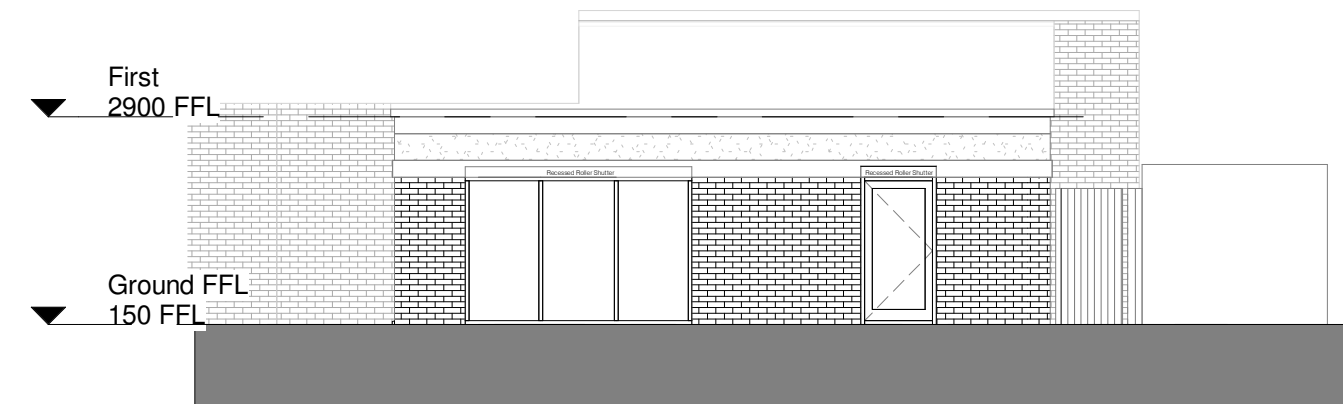


Proposed Front Elevation

Scale: 1 : 100

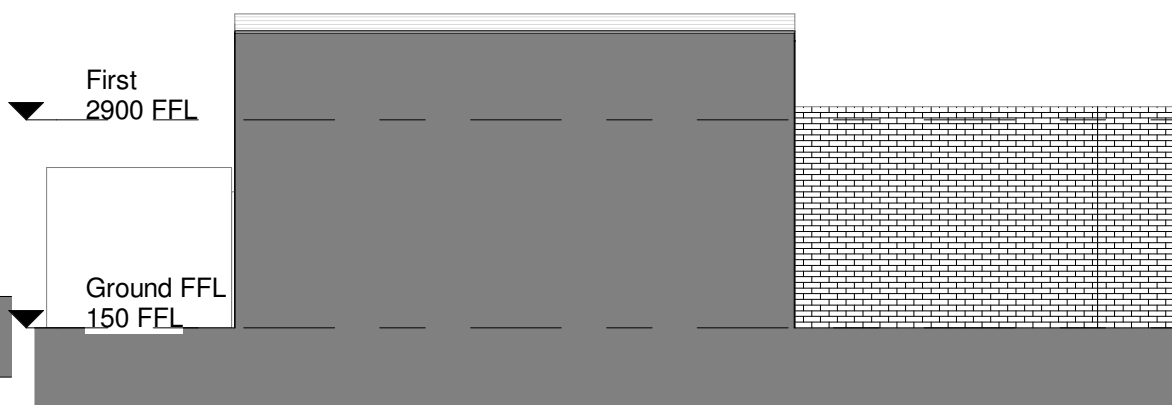


Proposed Rear Elevation

Scale: 1 : 100

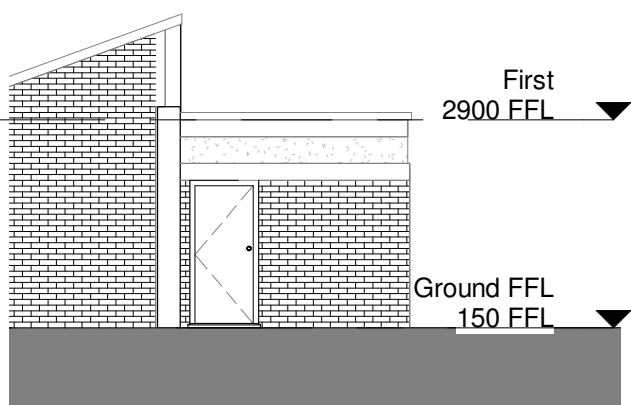



Existing Side Elevation

Scale: 1 : 100

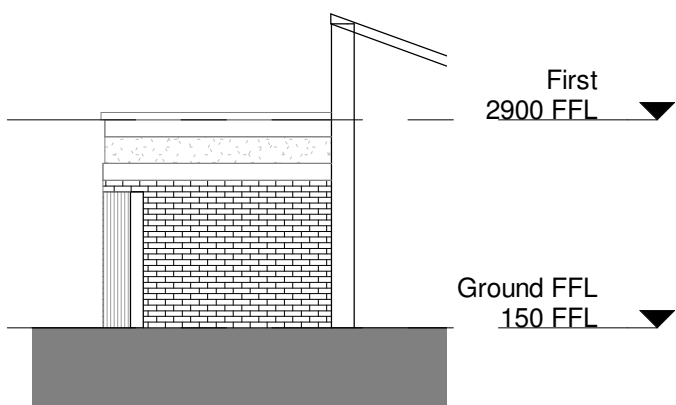


Existing Side Elevation 2

Scale: 1 : 100

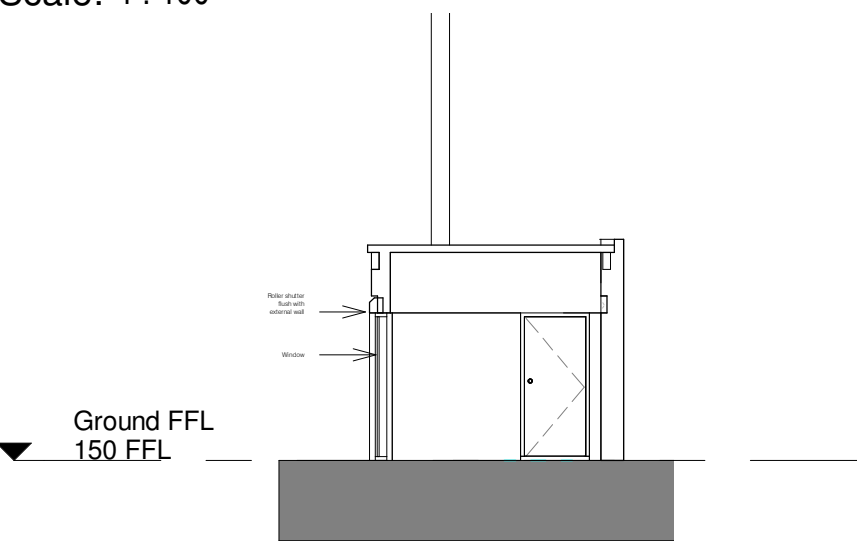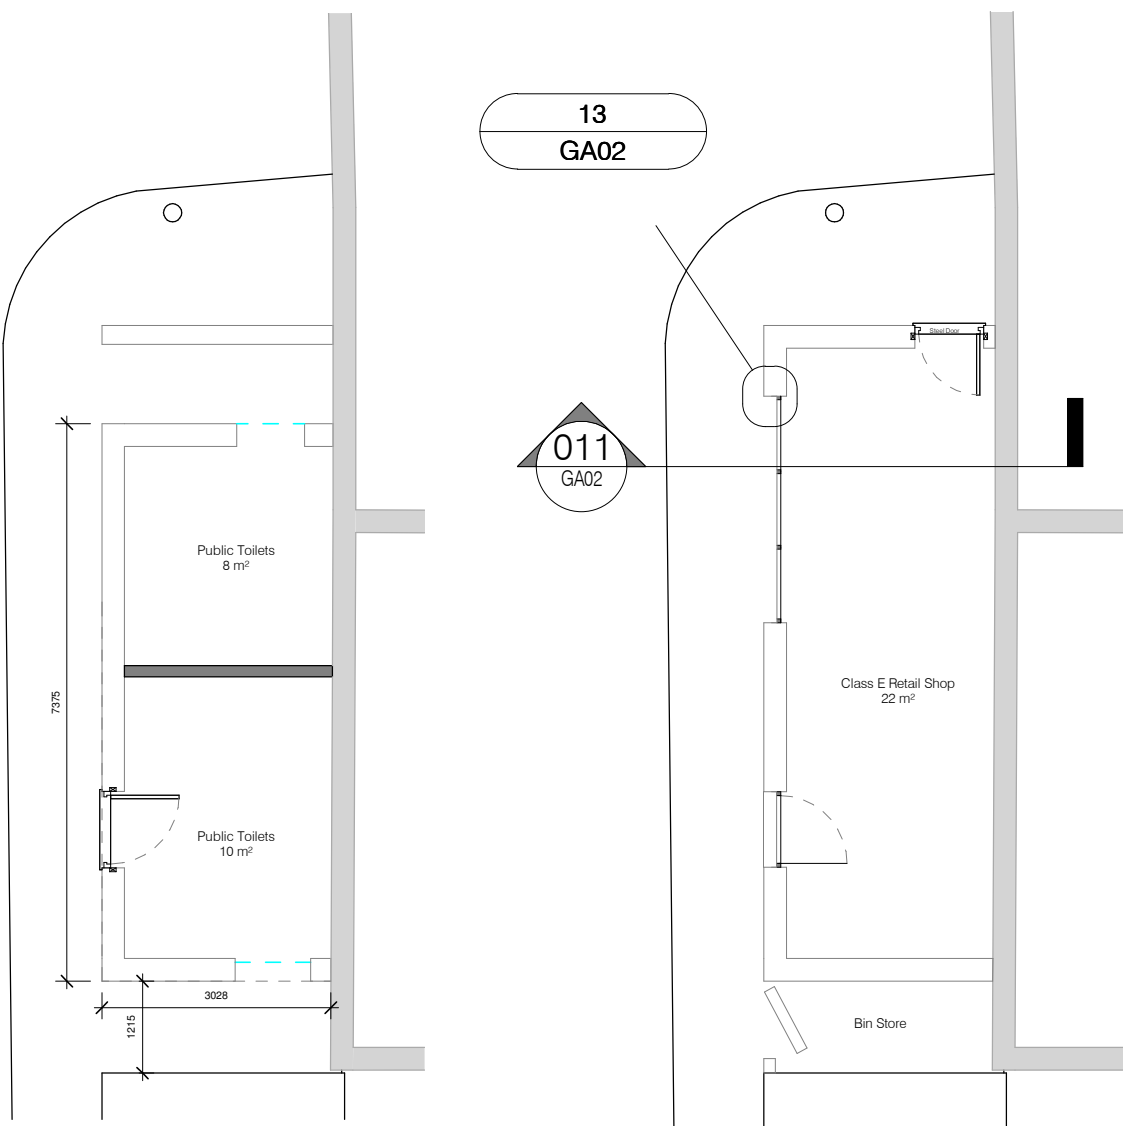


Section 1

Scale: 1 : 100

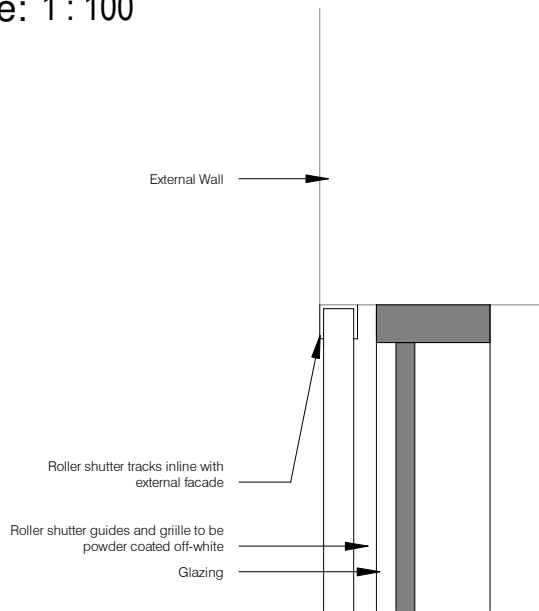


Roller shutter plan detail

Scale: 1 : 10

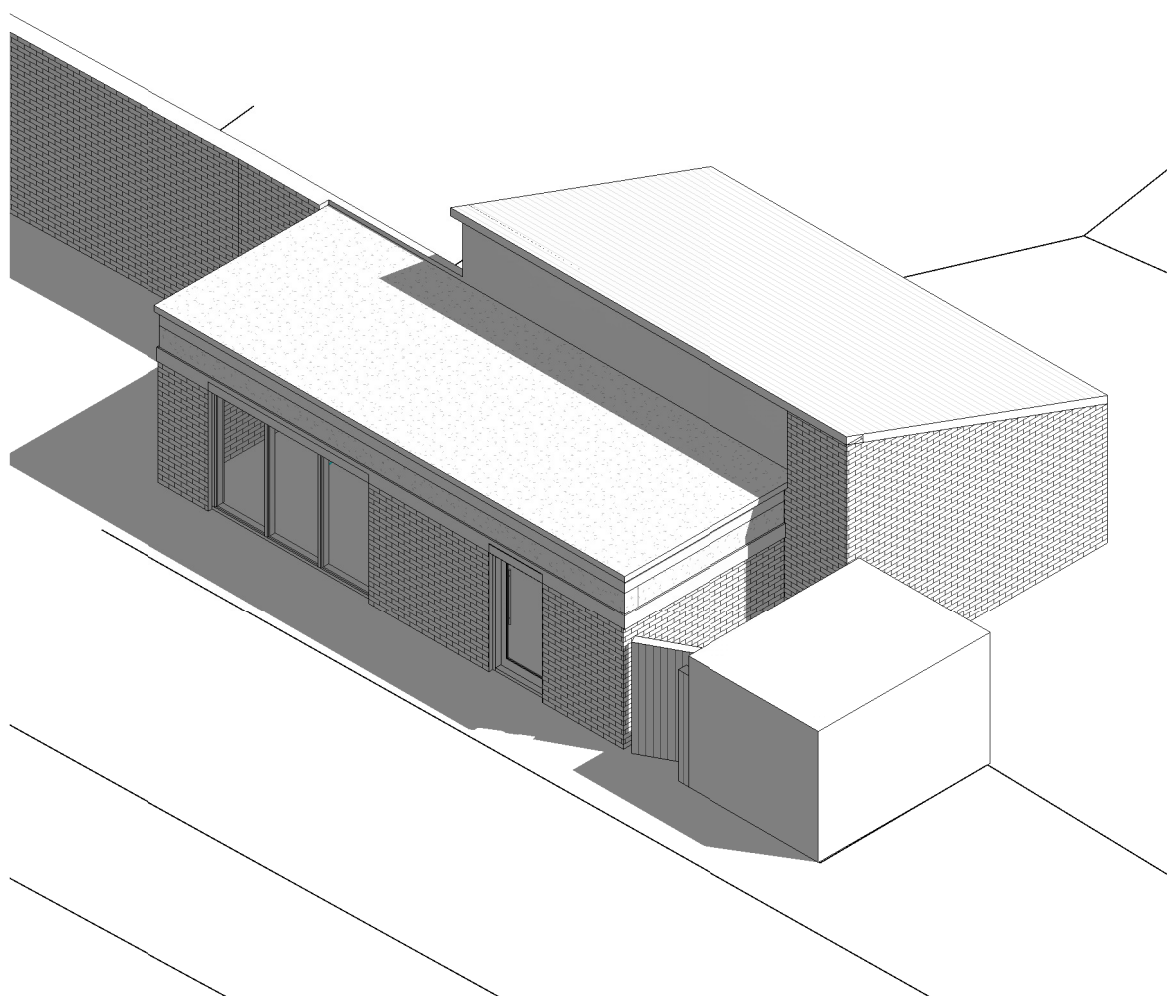

Proposed 3D Model

Scale:

 

Rev	Date	Description	By	CHK'd
2dio Architecture				
Design Architecture Masterplanning Interiors Graphics				
Client				
Shakeel Faraz				
Project				
Public Conveniences				
Westbourne Road				
Huddersfield				
[HD1 4LF]				
Existing & Proposed Floor Plans				
Drawn By				
IK				
Checked By				
2DIO				
Scale				
As indicated				
A2				
02.12.2020				
Project No.				
500-559				
Drawing No.				
2DIO-GA02				
Status				
INFORMATION				