

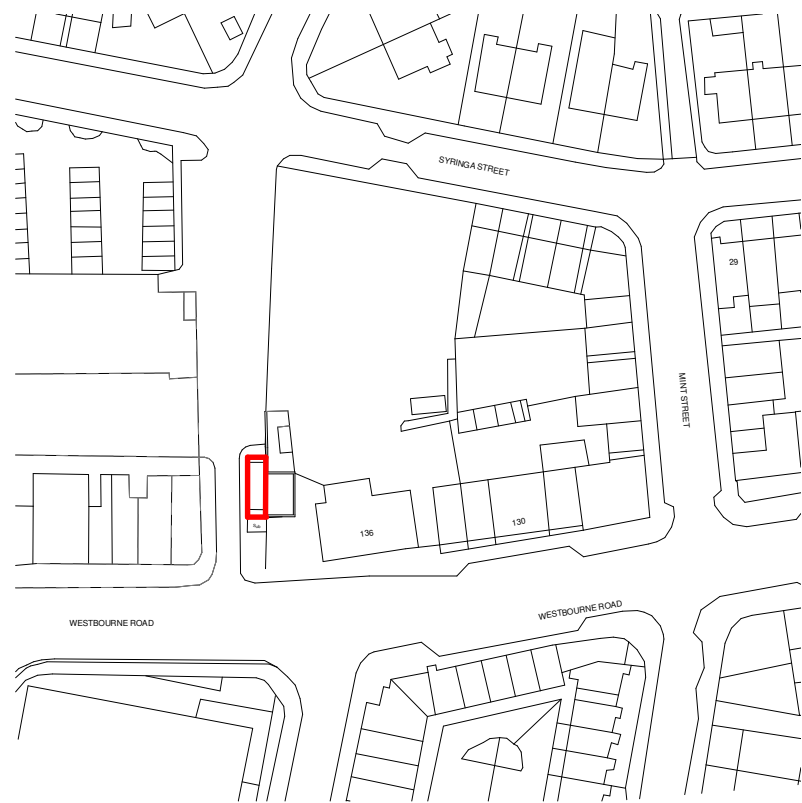


GENERAL NOTES:


1. All boundaries, dimensions and levels are to be checked on site before construction and any discrepancies reported to the Architect / Designer.
2. Partial Service: Any discrepancies with site or other information is to be advised to the Architect / Designer and direction and / or approval is to be sought before the implementation of the detail.
3. Block and site plans are reproduced under license from the Ordnance Survey.
4. Do not scale this drawing.
5. For the purpose of coordination, all relevant parties must check this information prior to implementation and report any discrepancies to the Architect / Designer.

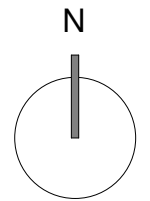


OS Plan
Scale: 1 : 1250

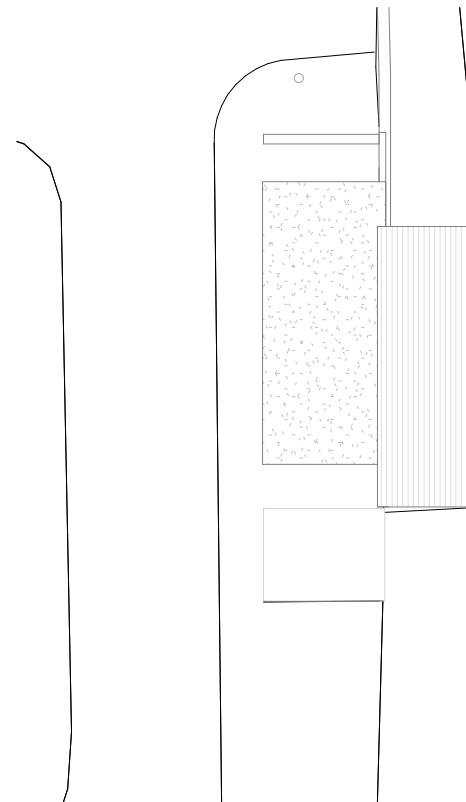

Existing Site Plan
Scale: 1 : 200

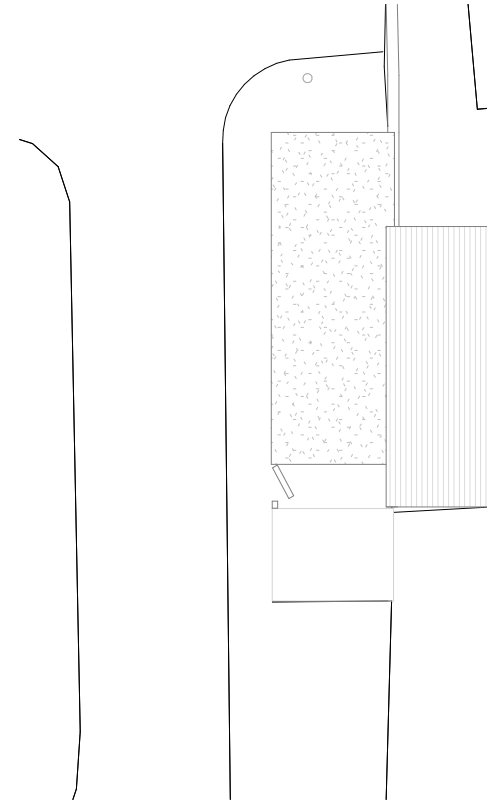

Proposed Site Plan
Scale: 1 : 200

 

Rev	Date	Description	By	CHK'D

2dio
architecture

Design Architecture Interiors Graphics

Client
Shakeel Faraz

Project
Public Conveniences
Westbourne Road
Huddersfield
HD1 4LF

Drawing Title
Existing & Proposed Site Plan

Drawn By IK	Checked By 2DIO
----------------	--------------------

Scale As indicated	Sheet Size A3	Date 24.02.2021
-----------------------	------------------	--------------------

Project No. 500-559	Drawing No. 2DIO-GA01	Rev
------------------------	--------------------------	-----

Status
INFORMATION