




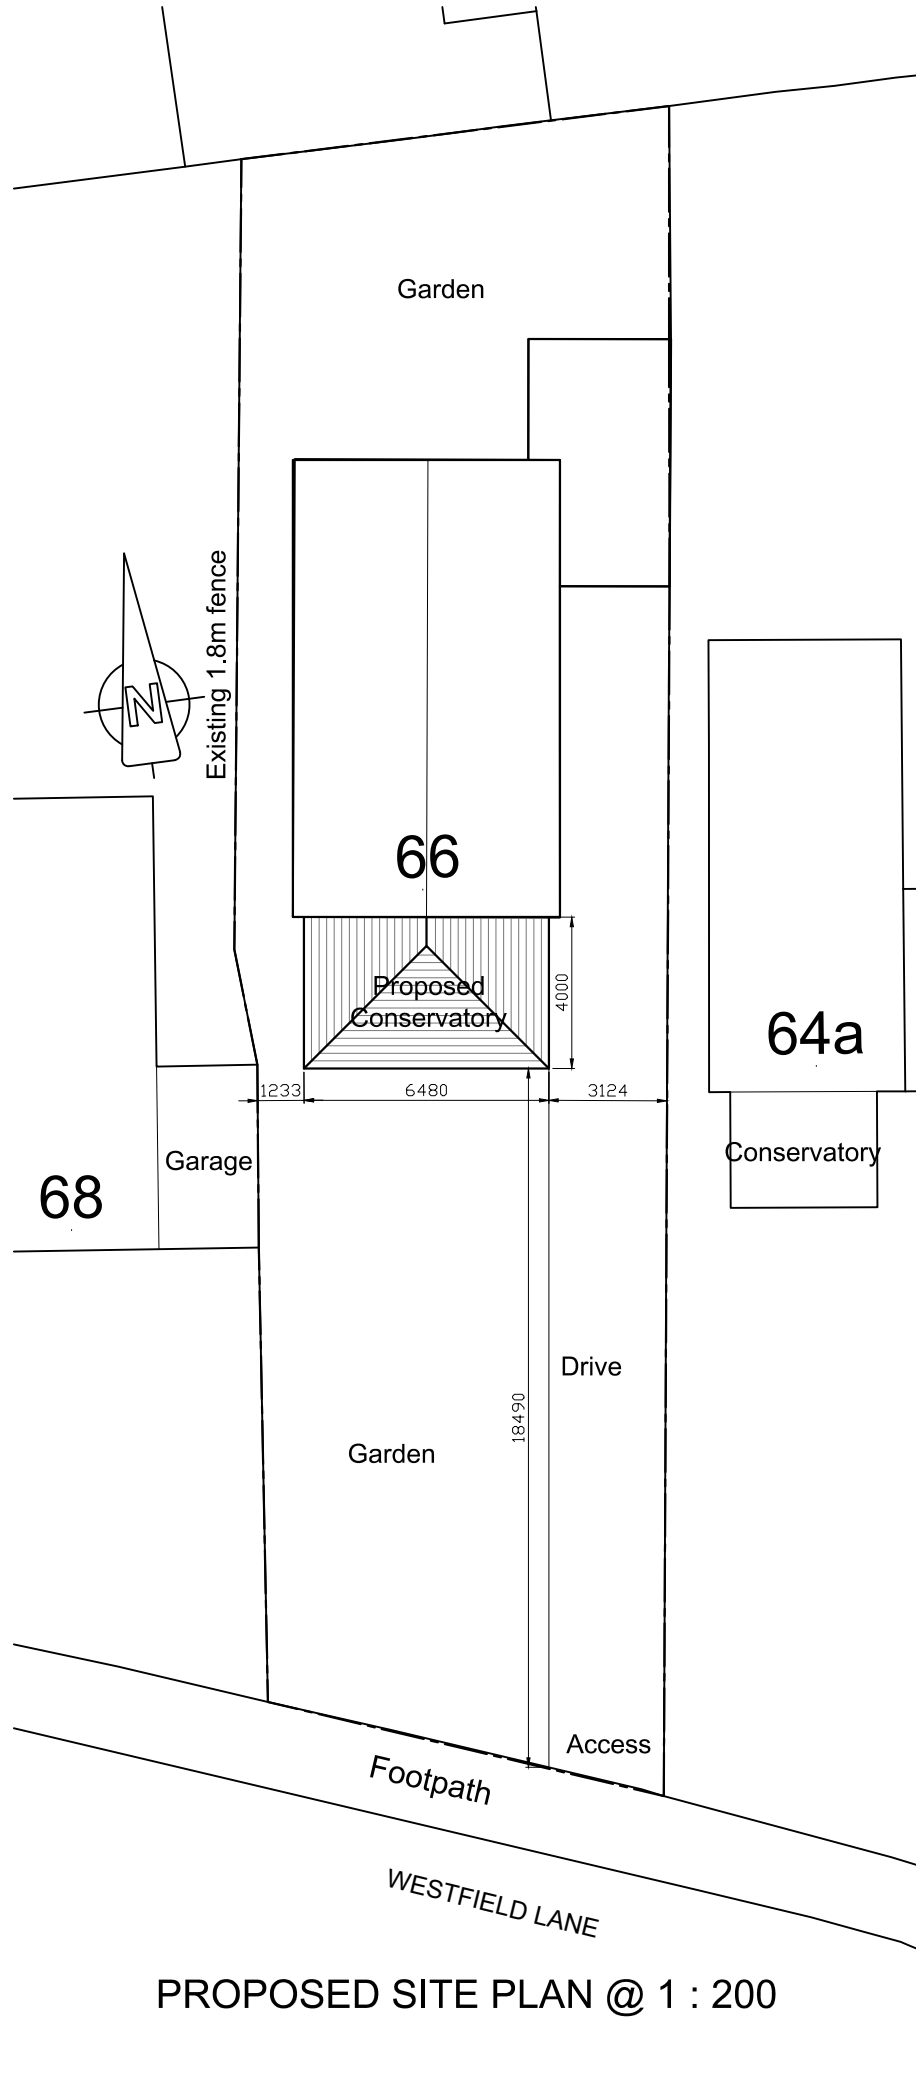


PROPOSED SITE PLAN @ 1 : 200

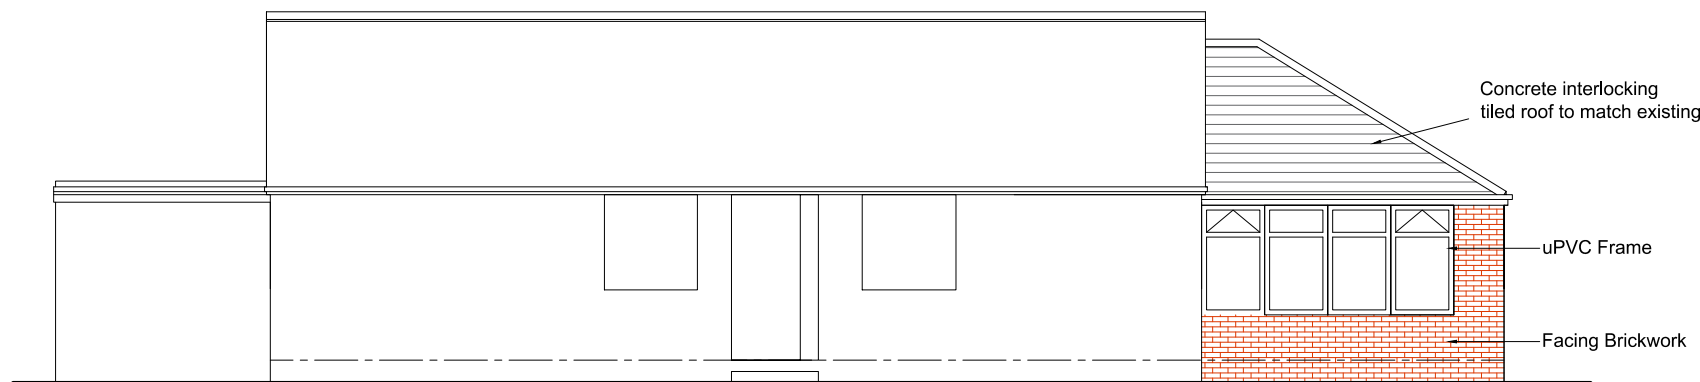


SIDE ELEVATION
(West Elevation)

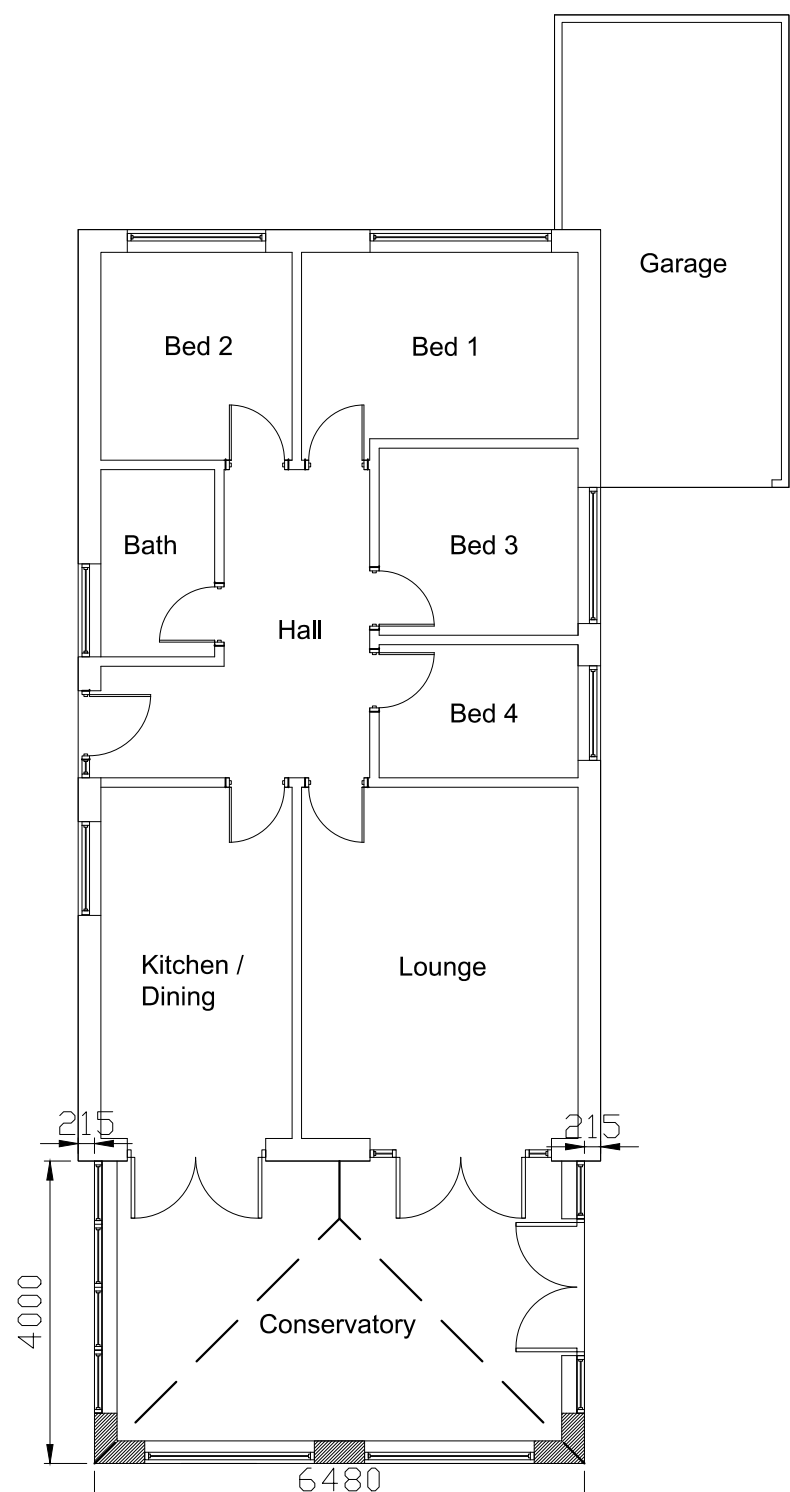


GROUND FLOOR PLAN

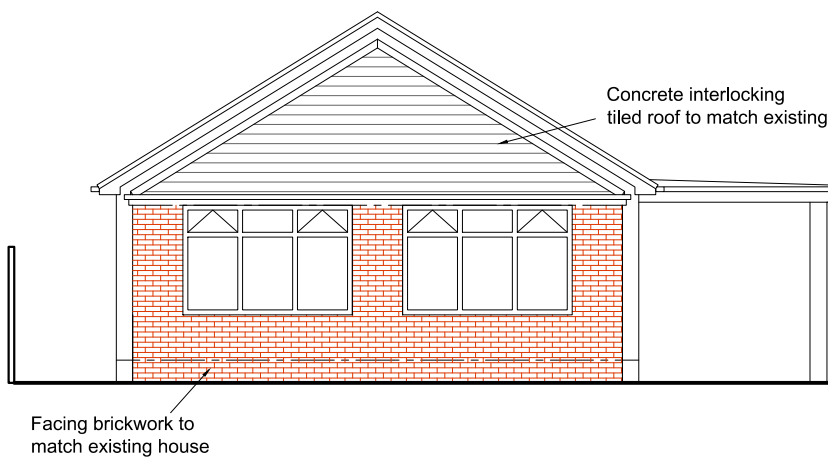

FRONT ELEVATION
(South Elevation)

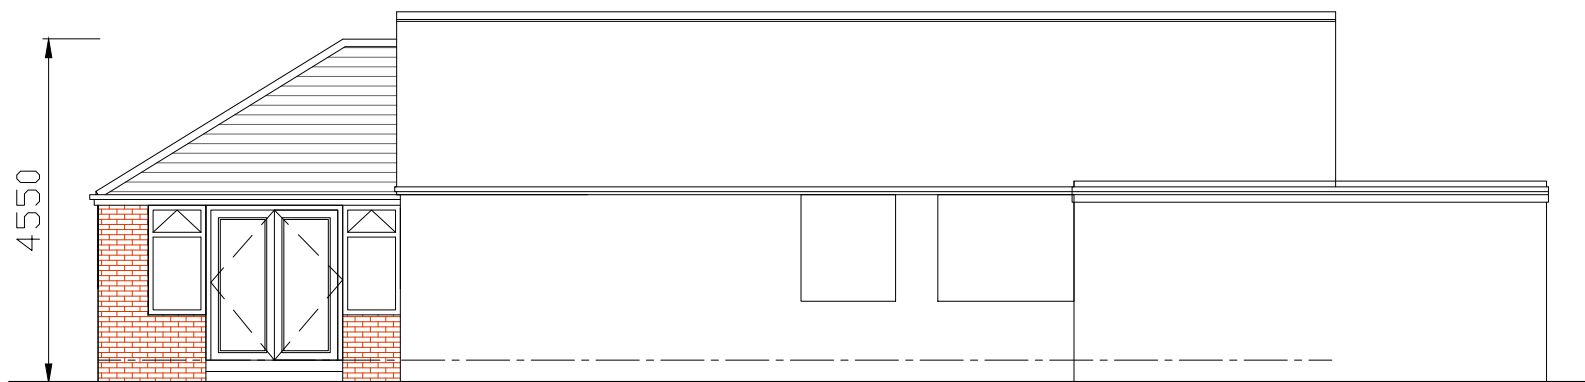


SIDE ELEVATION
(East Elevation)

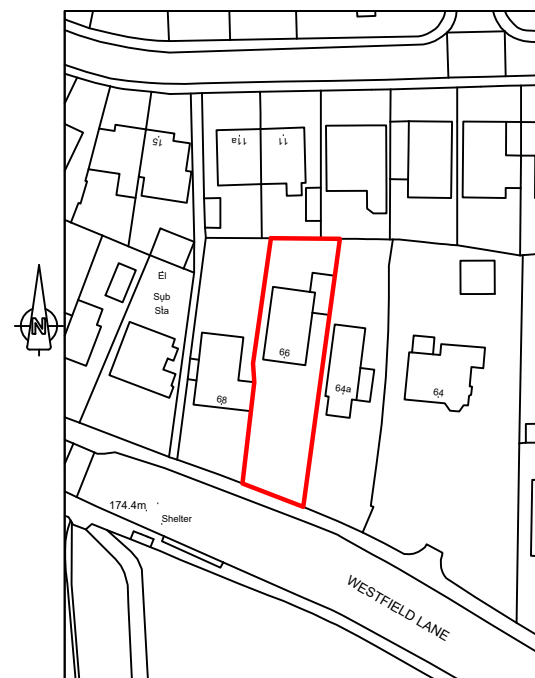


LOCATION PLAN @ 1: 1250


AS PROPOSED

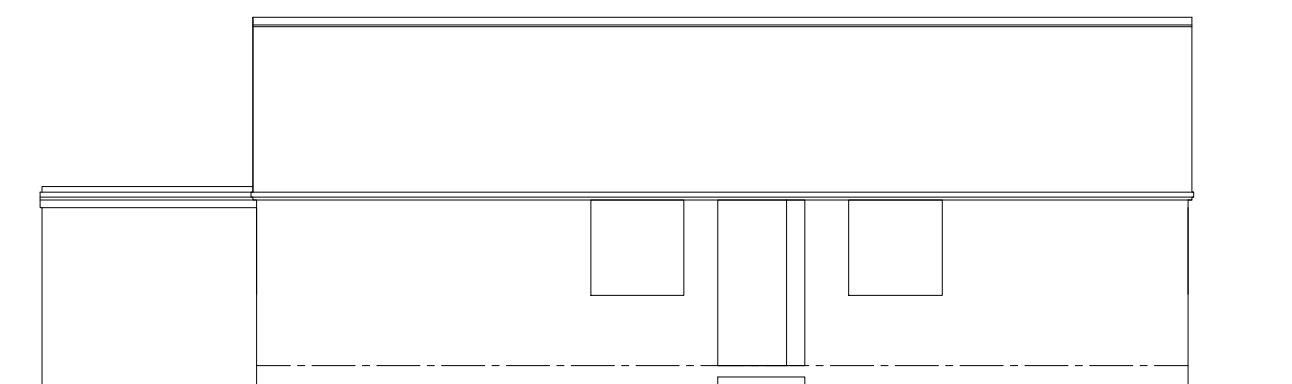


SIDE ELEVATION
(West Elevation)

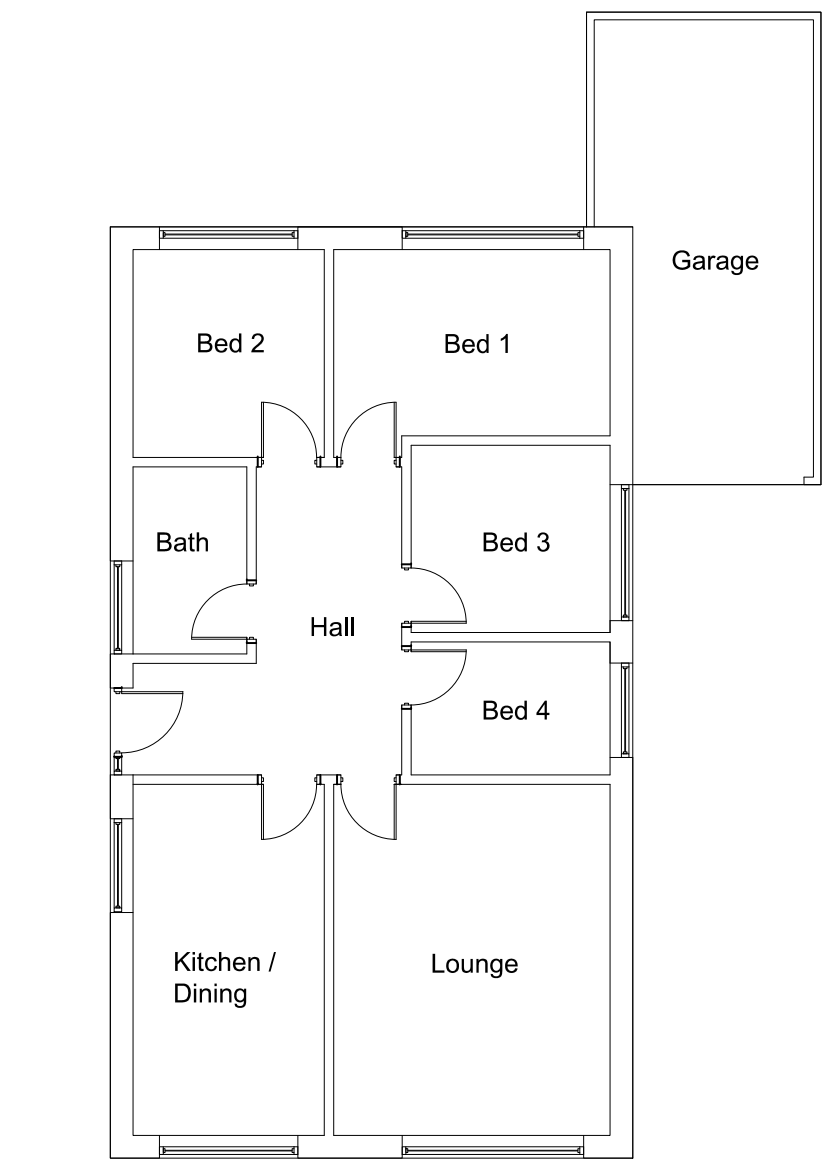

GROUND FLOOR PLAN

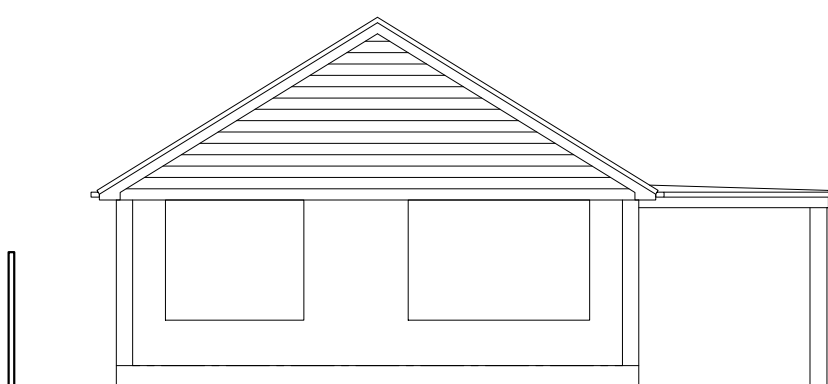

FRONT ELEVATION
(South Elevation)

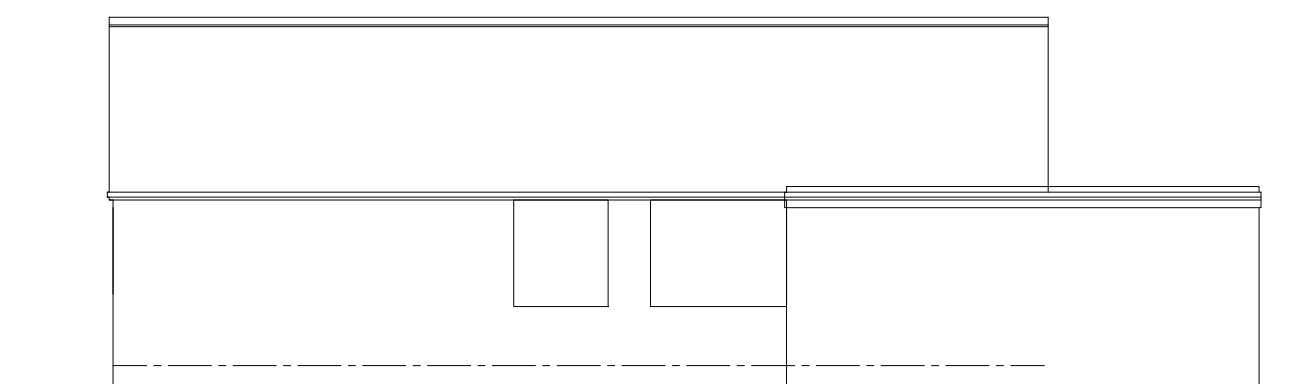

SIDE ELEVATION
(East Elevation)

AS EXISTING

A ELEVATIONS REVISED. CONCRETE INTERLOCKING TILES TO ROOF 18/11/20

Revisions

MICHAEL DENTON ASSOCIATES
Chartered Building Surveyors
Architectural Consultants, Civil & Structural Engineers
Project Managers & Town Planning Consultants
3 Central Street, Halifax
West Yorkshire, HX1 1HU
tel 01422 364983
e-mail: mda@md-associates.co.uk

PROJECT PROPOSED CONSERVATORY		
LOCATION 66 WESTFIELD LANE SCHOLES CLECKHEATON BD19 6DR		
CLIENT Mr & Mrs BARNES		
TITLE SCHEME PROPOSAL		
SCALE 1 : 100@A1	DATE October 2020	DRAWN GR

DRAWING No. 20:10:7268:01	Revision A
------------------------------	---------------