




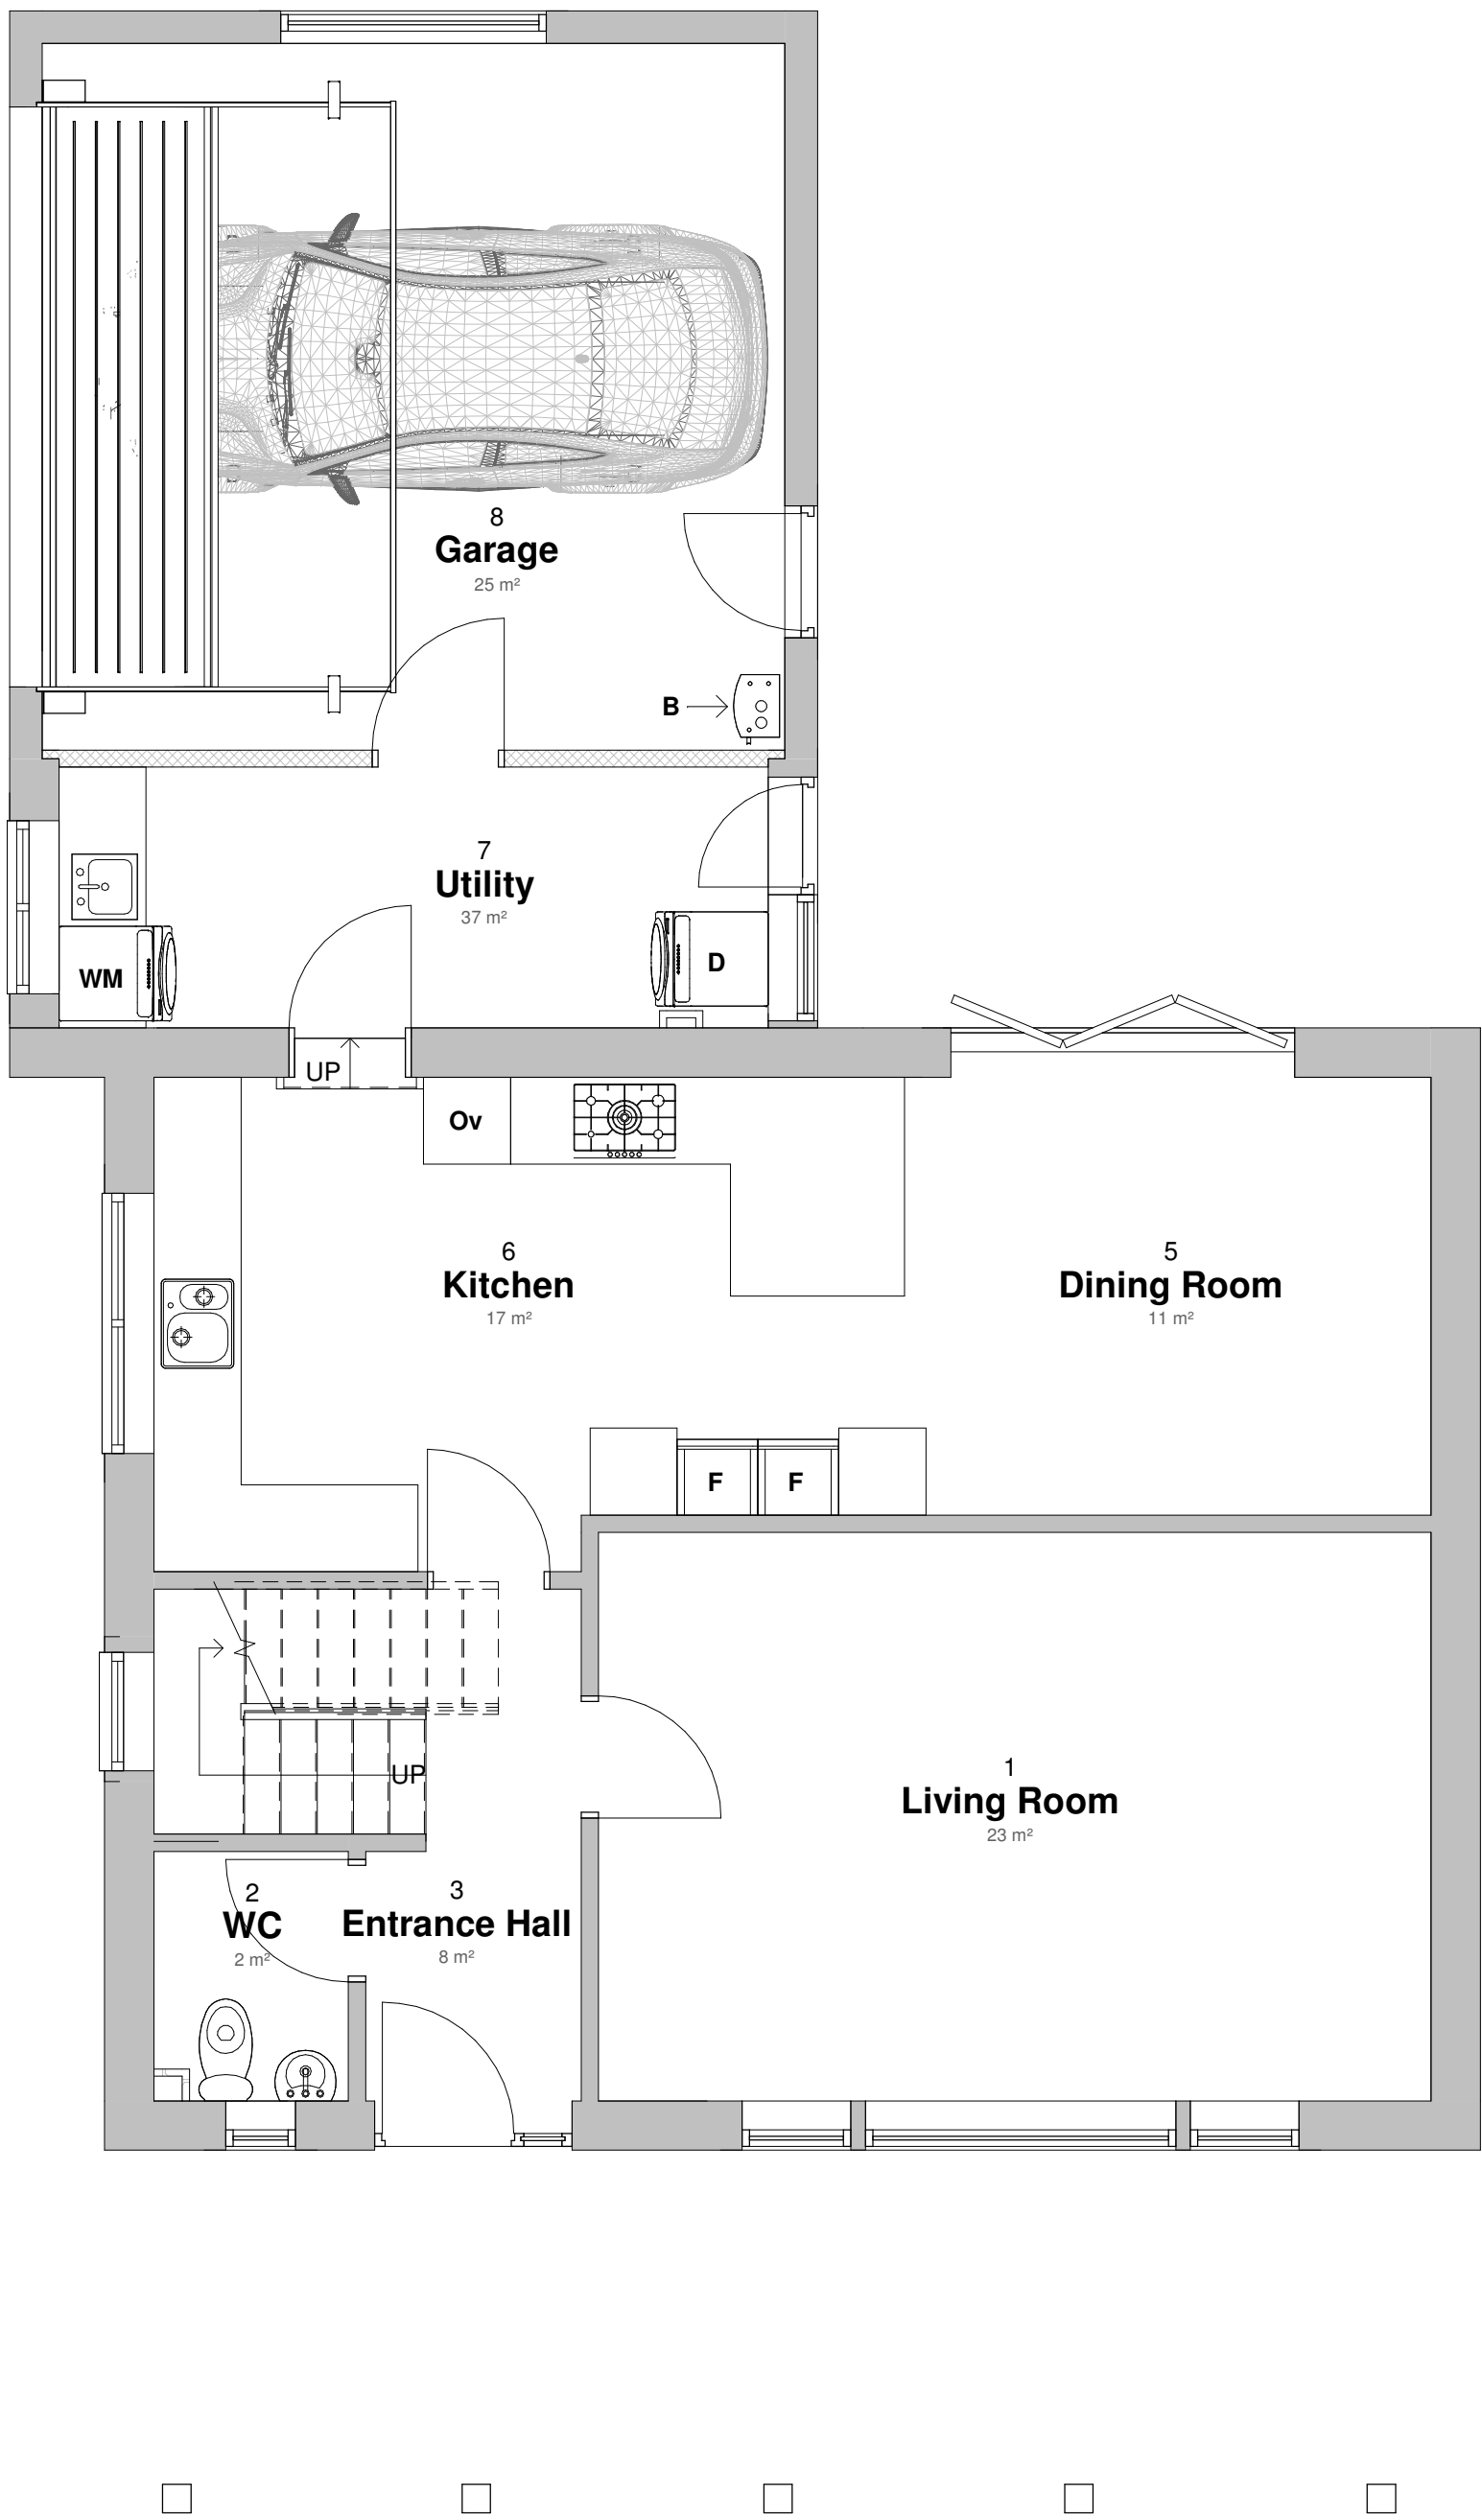

Existing Ground Floor Plan
1 : 50

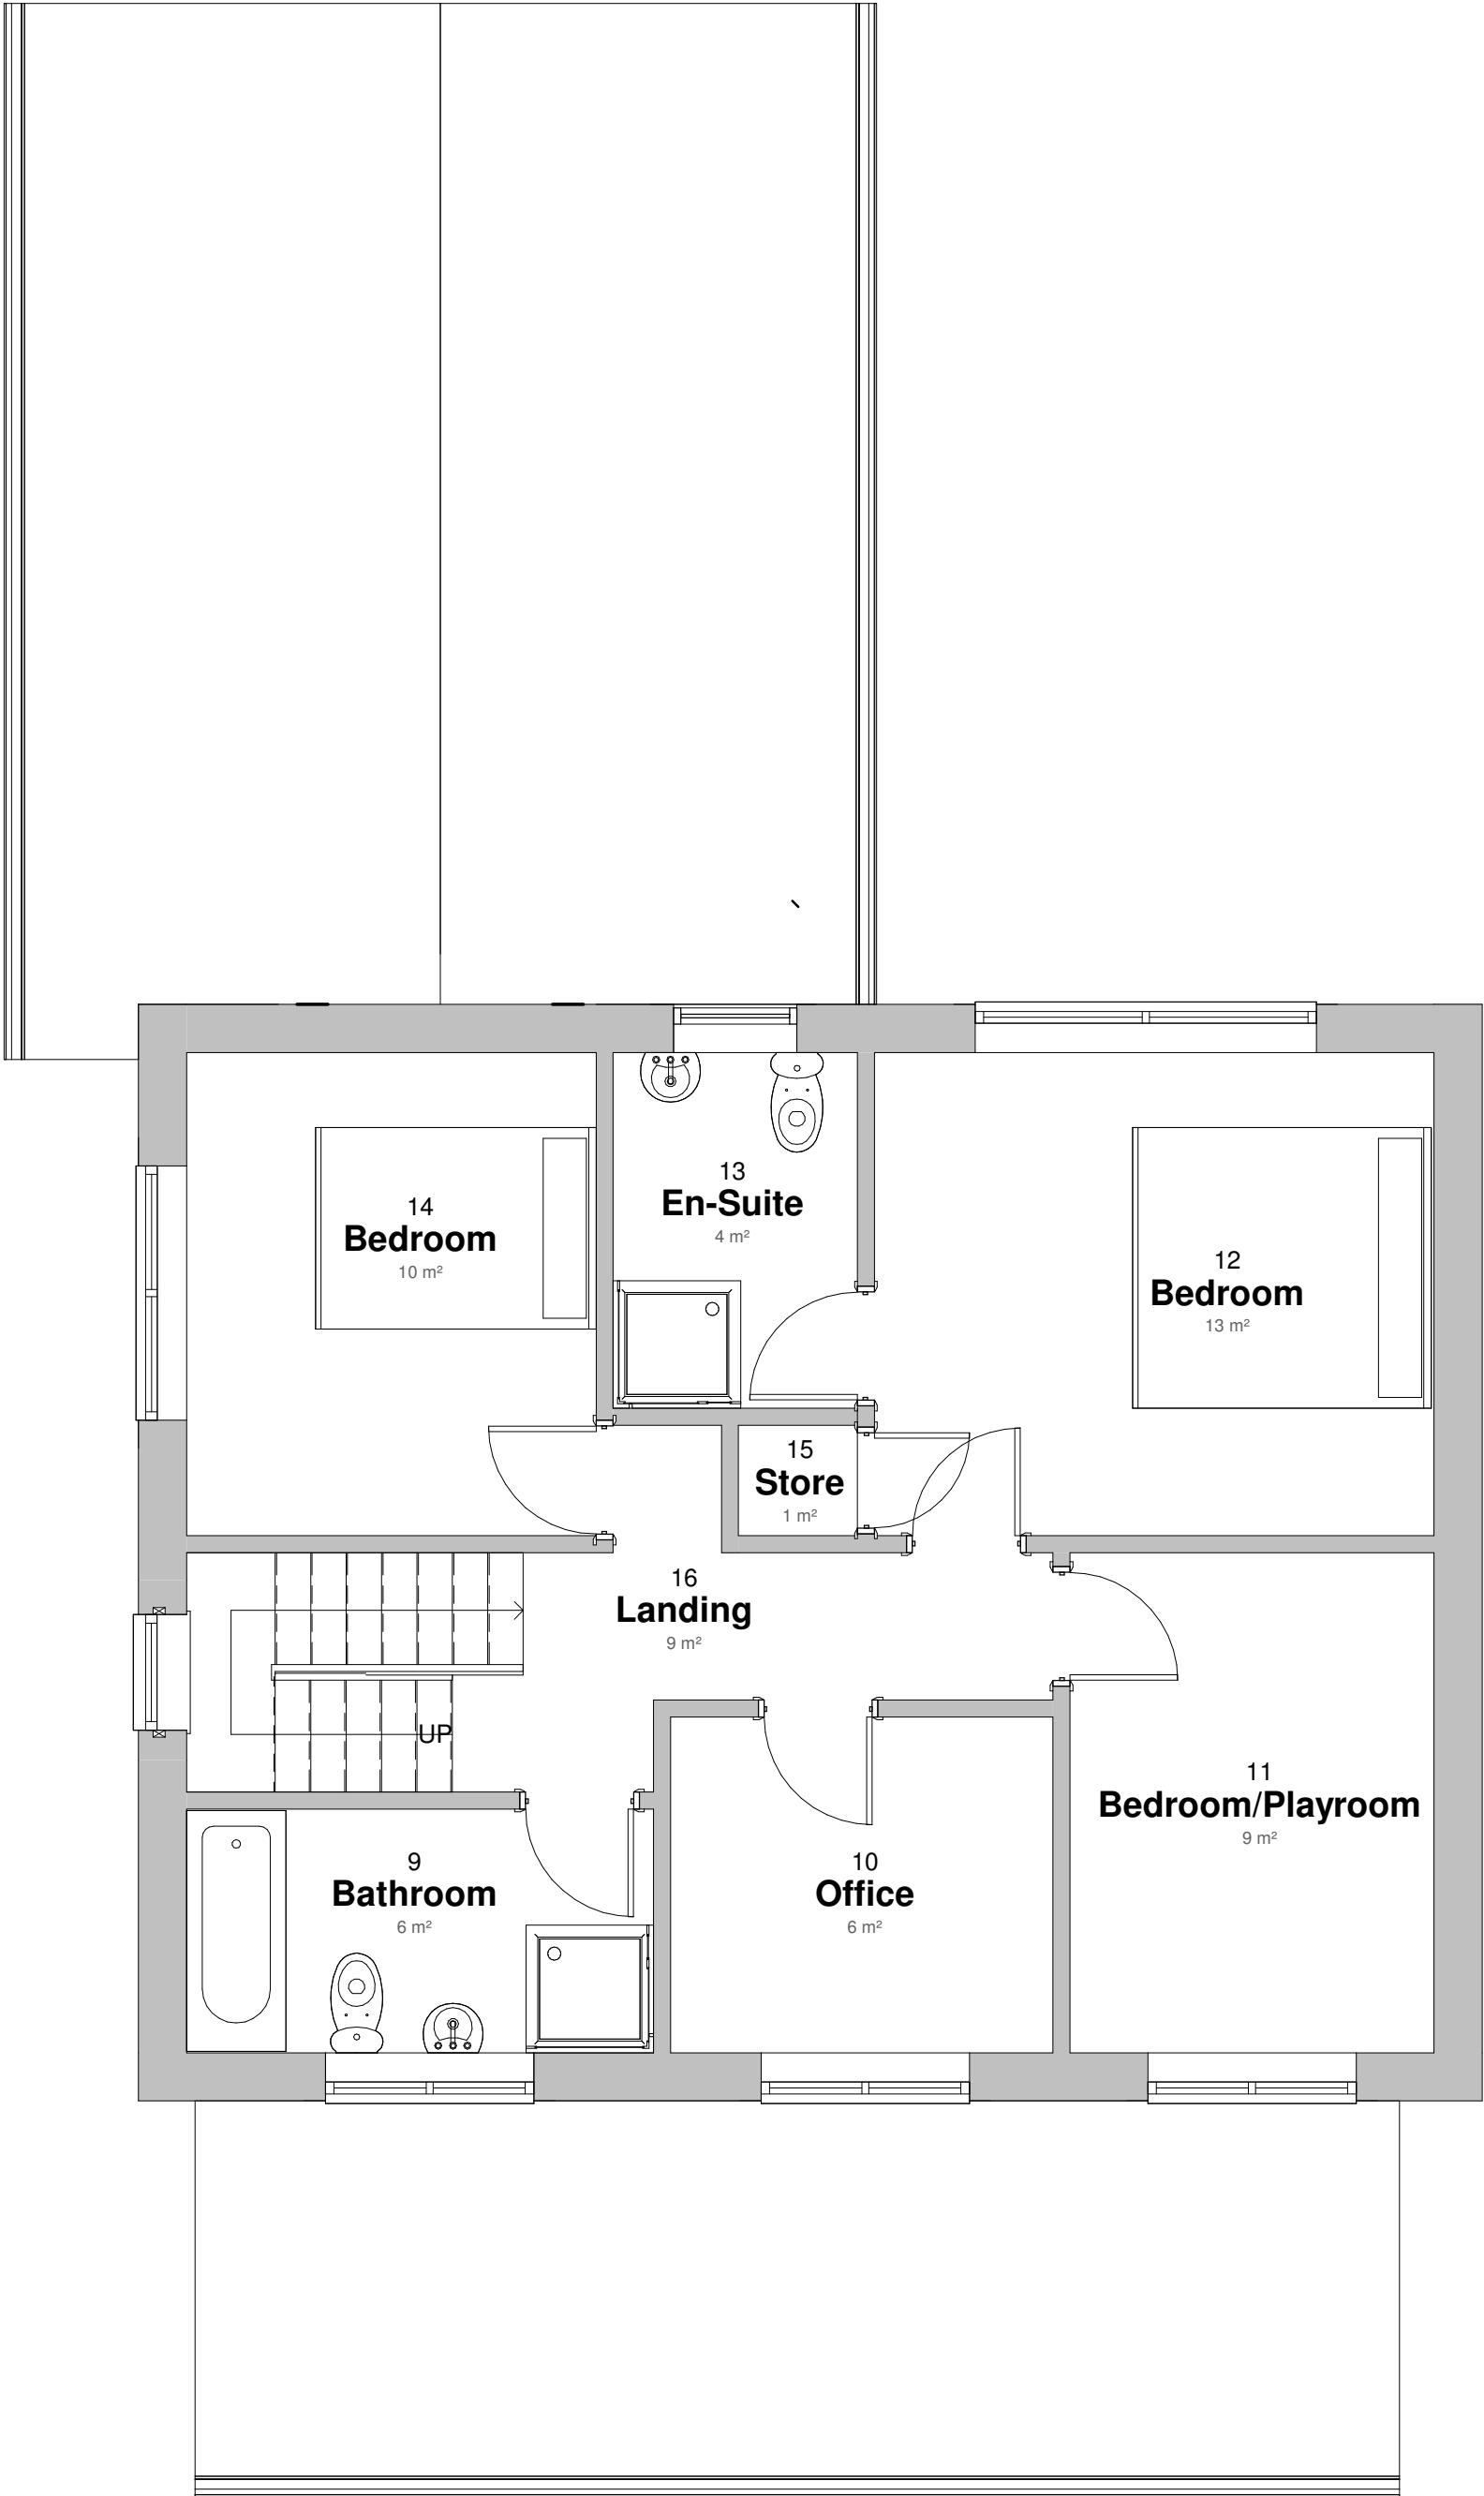

02 - First Floor Plan
1 : 50

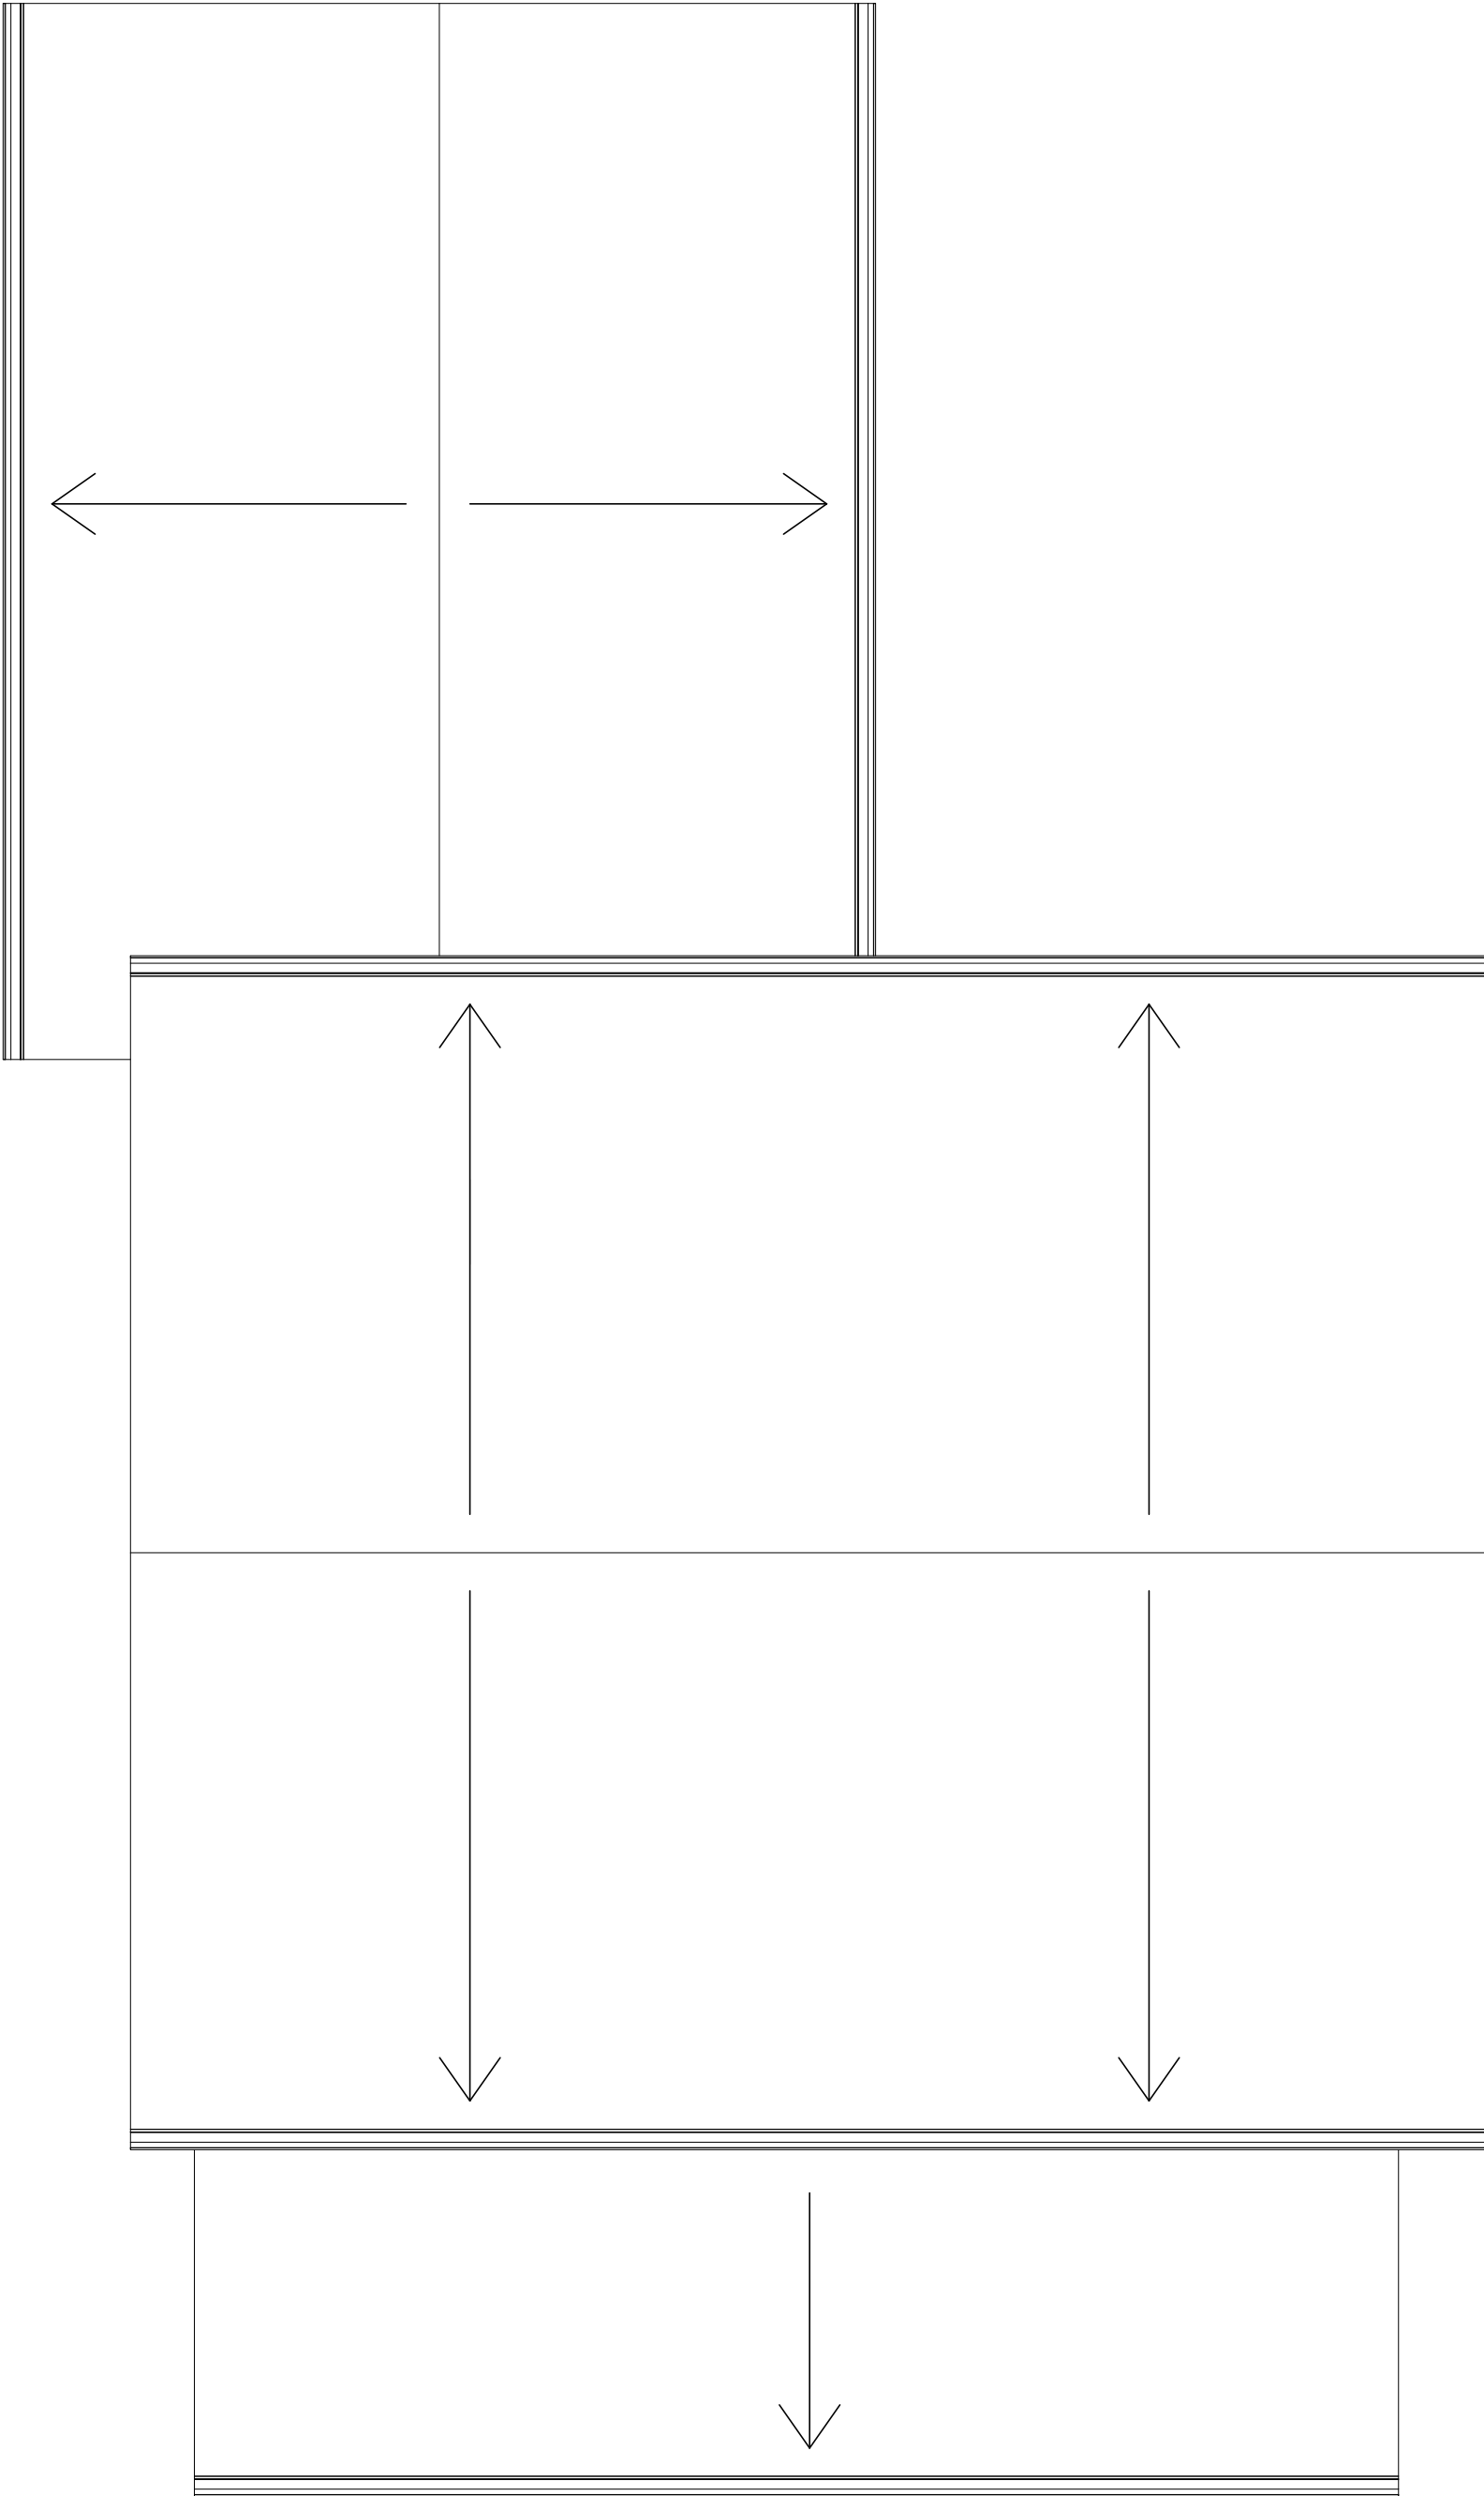

Existing Roof Plan
1 : 50

Issue Purpose: PLANNING APPLICATION

techhaus Studio Holmfirth, West Yorkshire		techhaus STUDIO Do not scale from this drawing. Work to figured dimensions, and any discrepancy is to be reported to the Architect. Refer to larger scale drawings where available. © techhaus Studio	
Client	Benjamin Philpott	Issued From	Holmfirth
Project	002 - 2 Riley Lane	Date	July 2020
Title	Existing Plans	Scale	1 : 50 @ A1
Drawing Number		Drawn GZ	Auth -
0001 - RL - XX - XX - DR - A - 22-001 S0		Suitability	Revision
Project ID - Orig - Ver - Level - Type - Role - Dig no.		P01	