




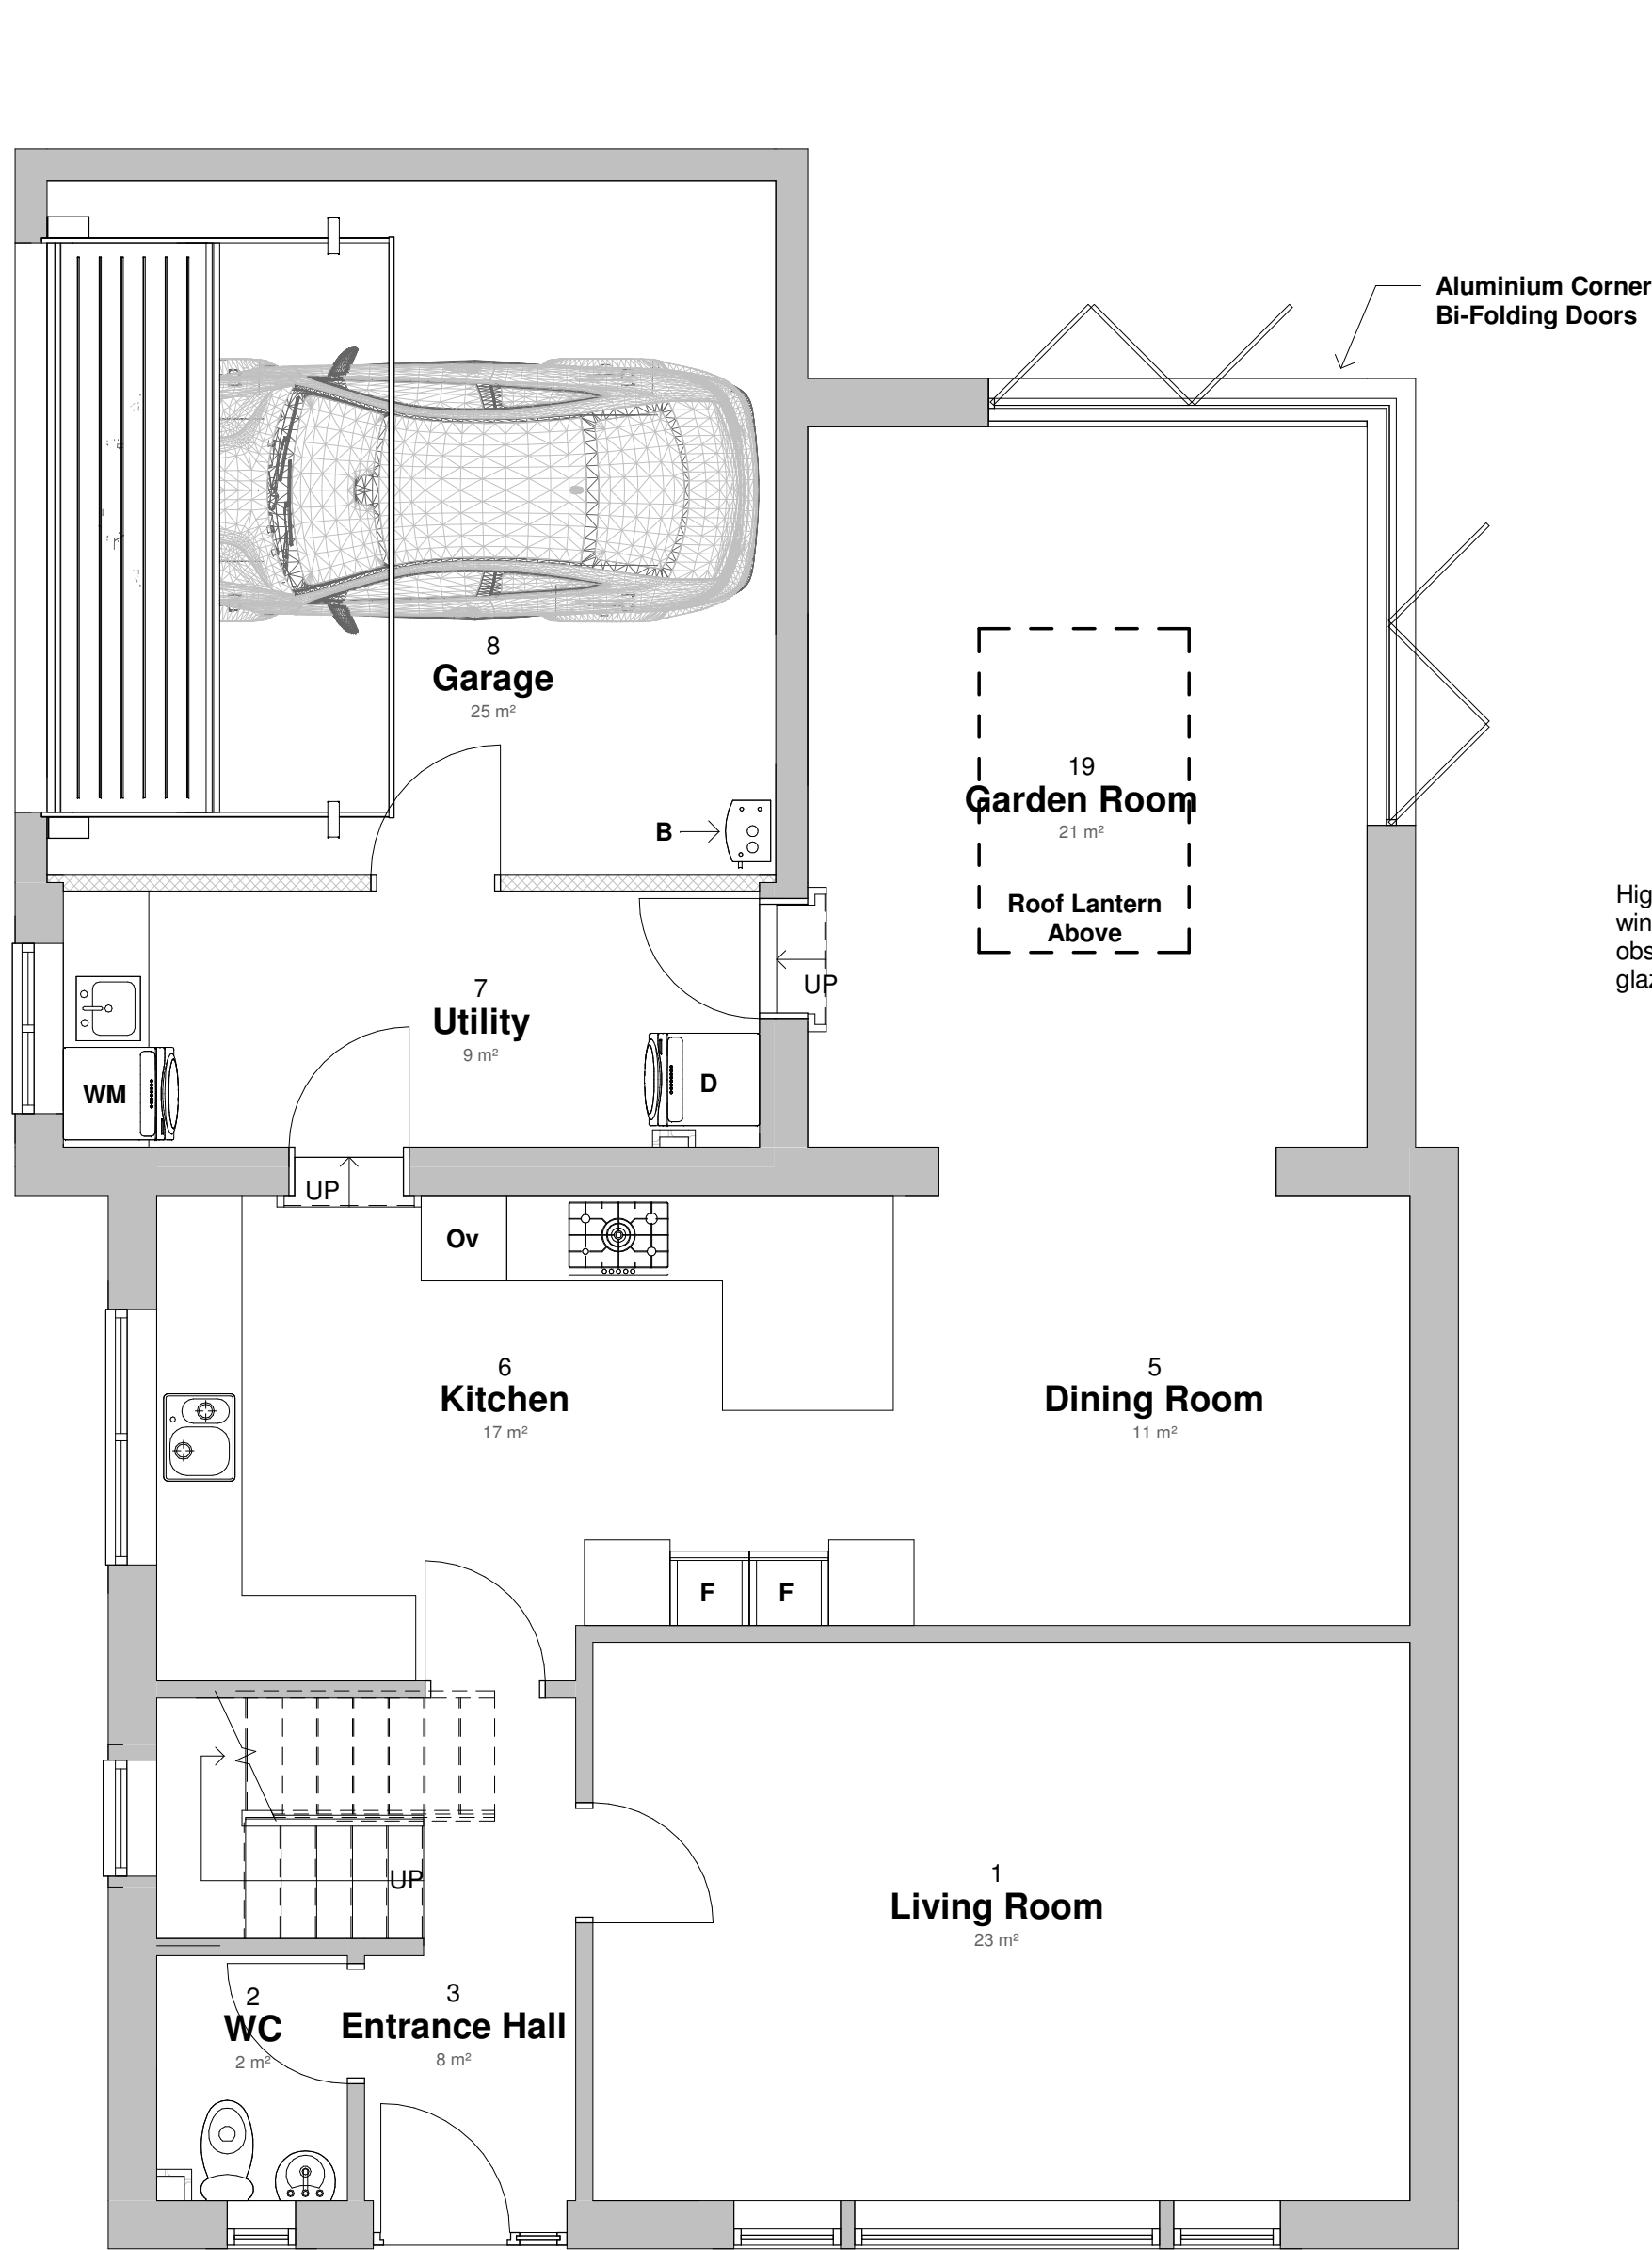

Existing Ground Floor Plan
1 : 50

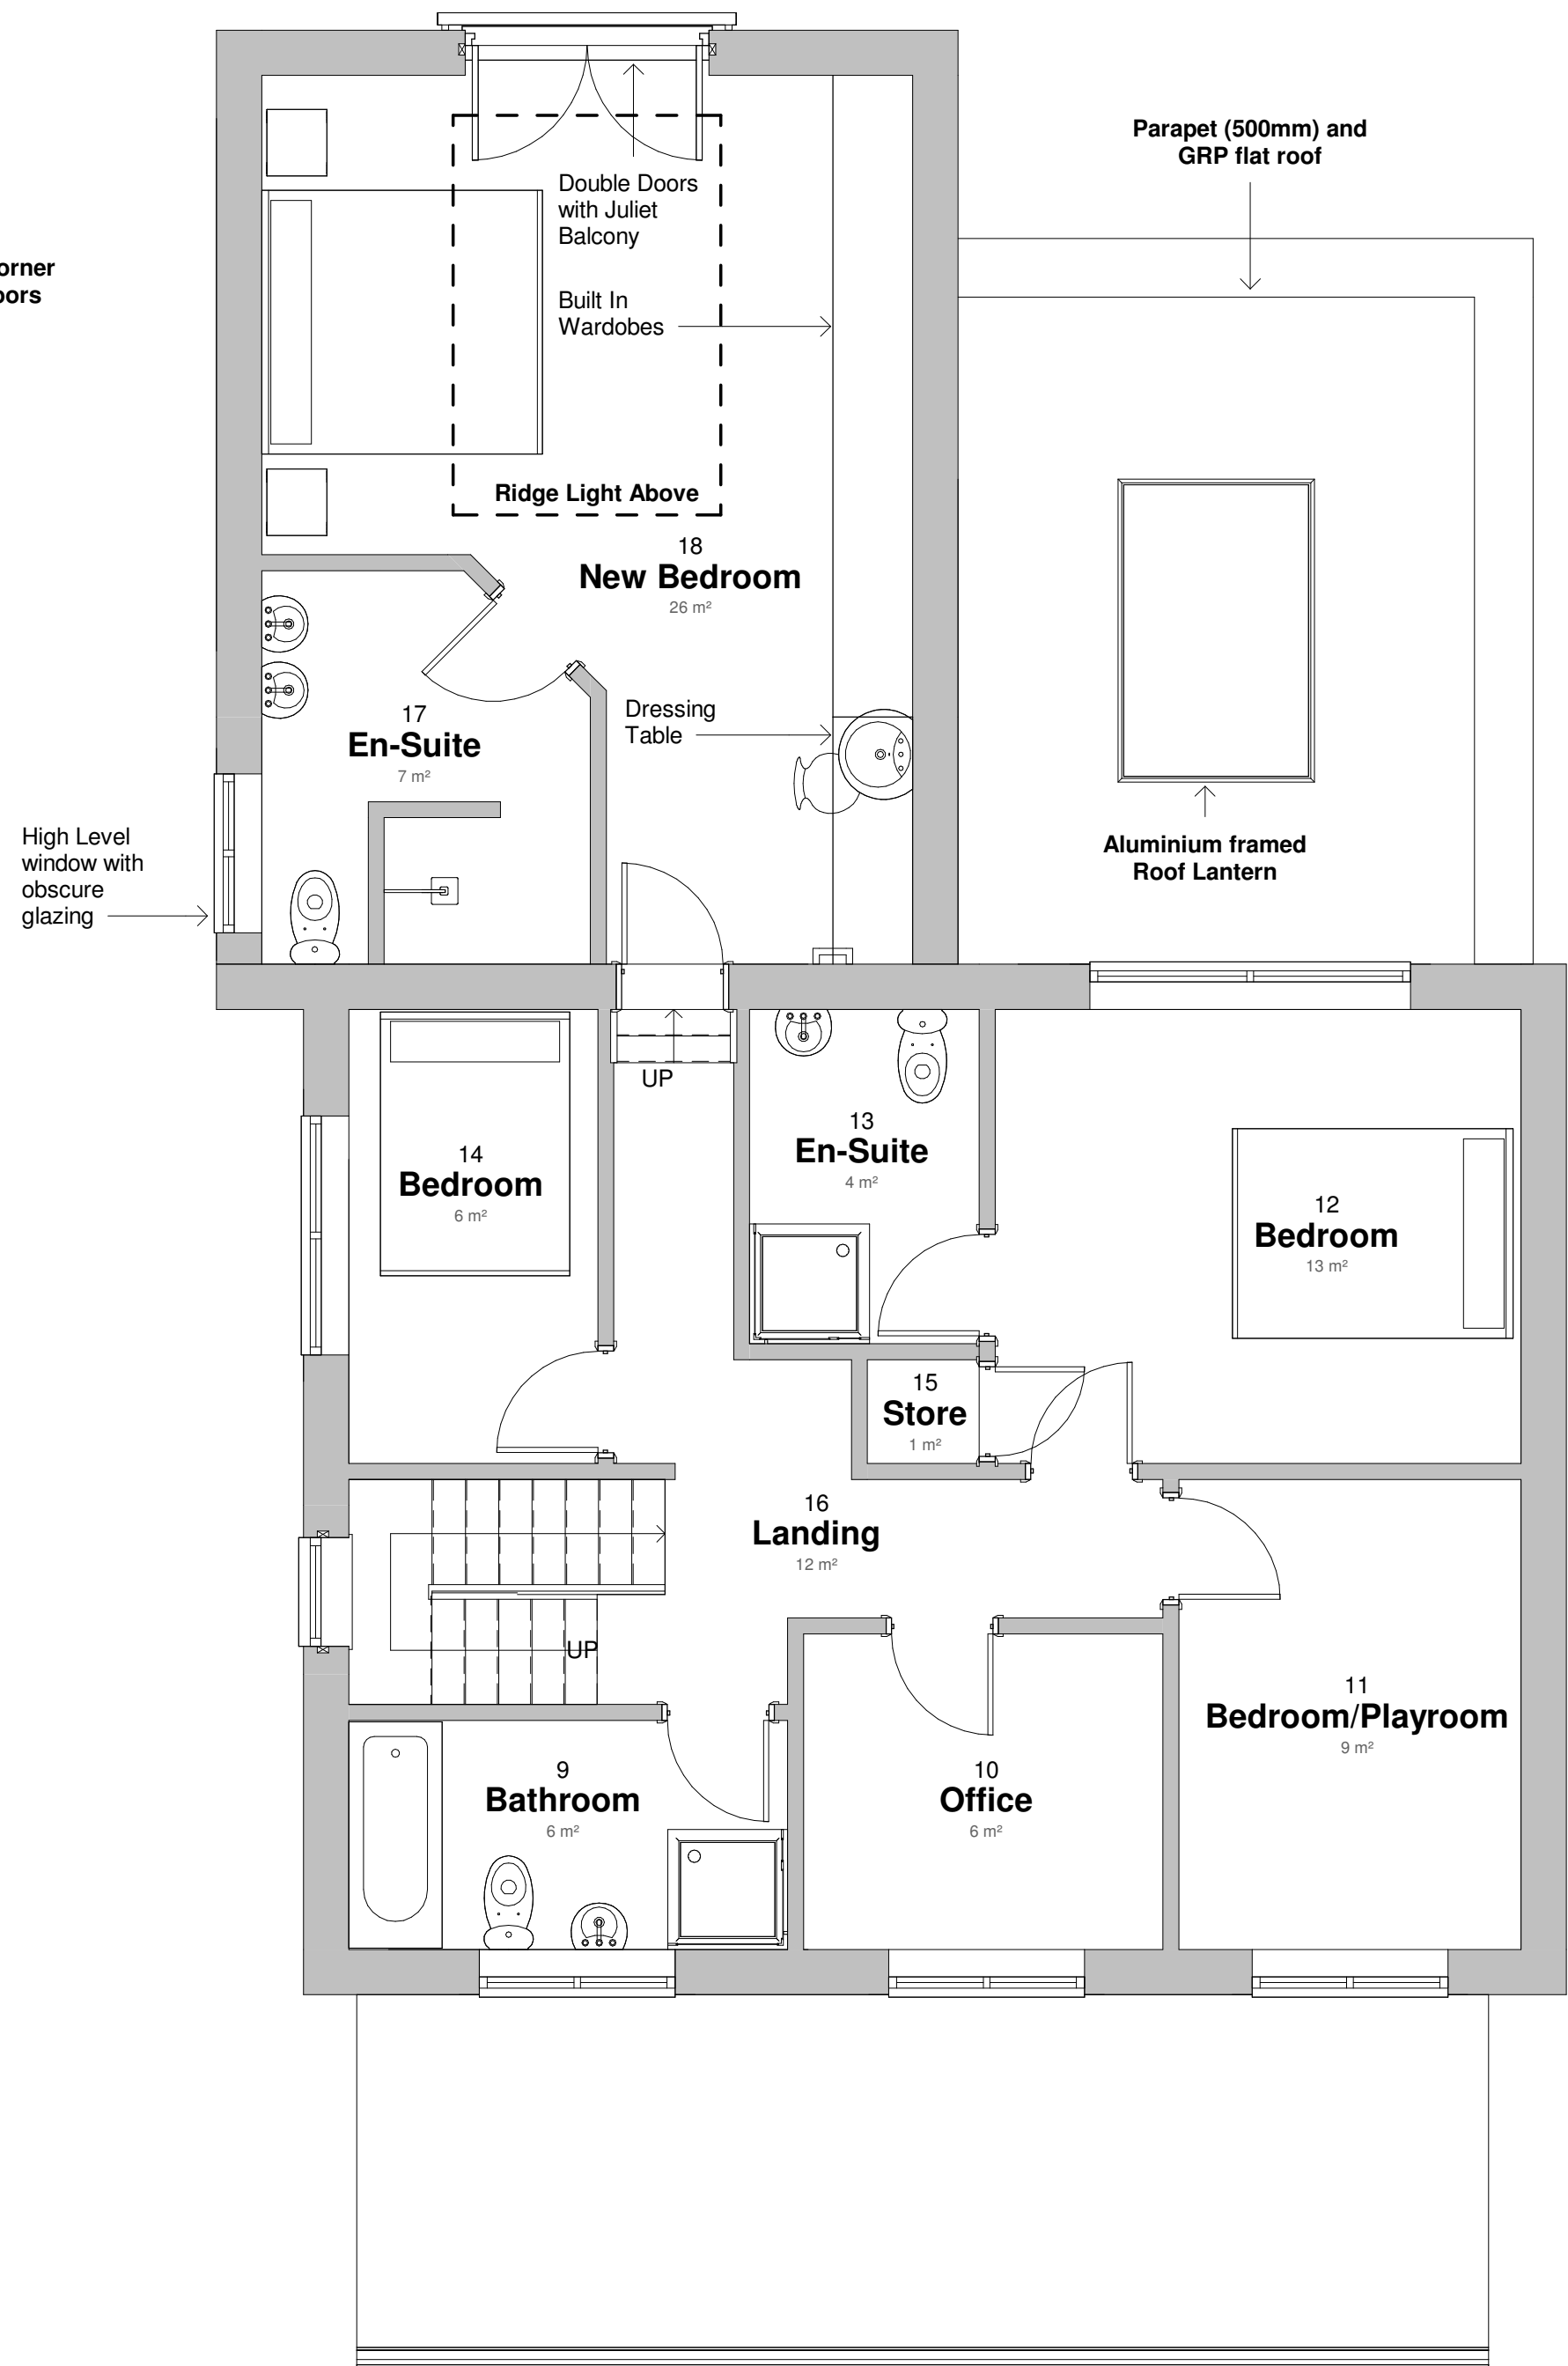

04 - First Floor Level
1 : 50

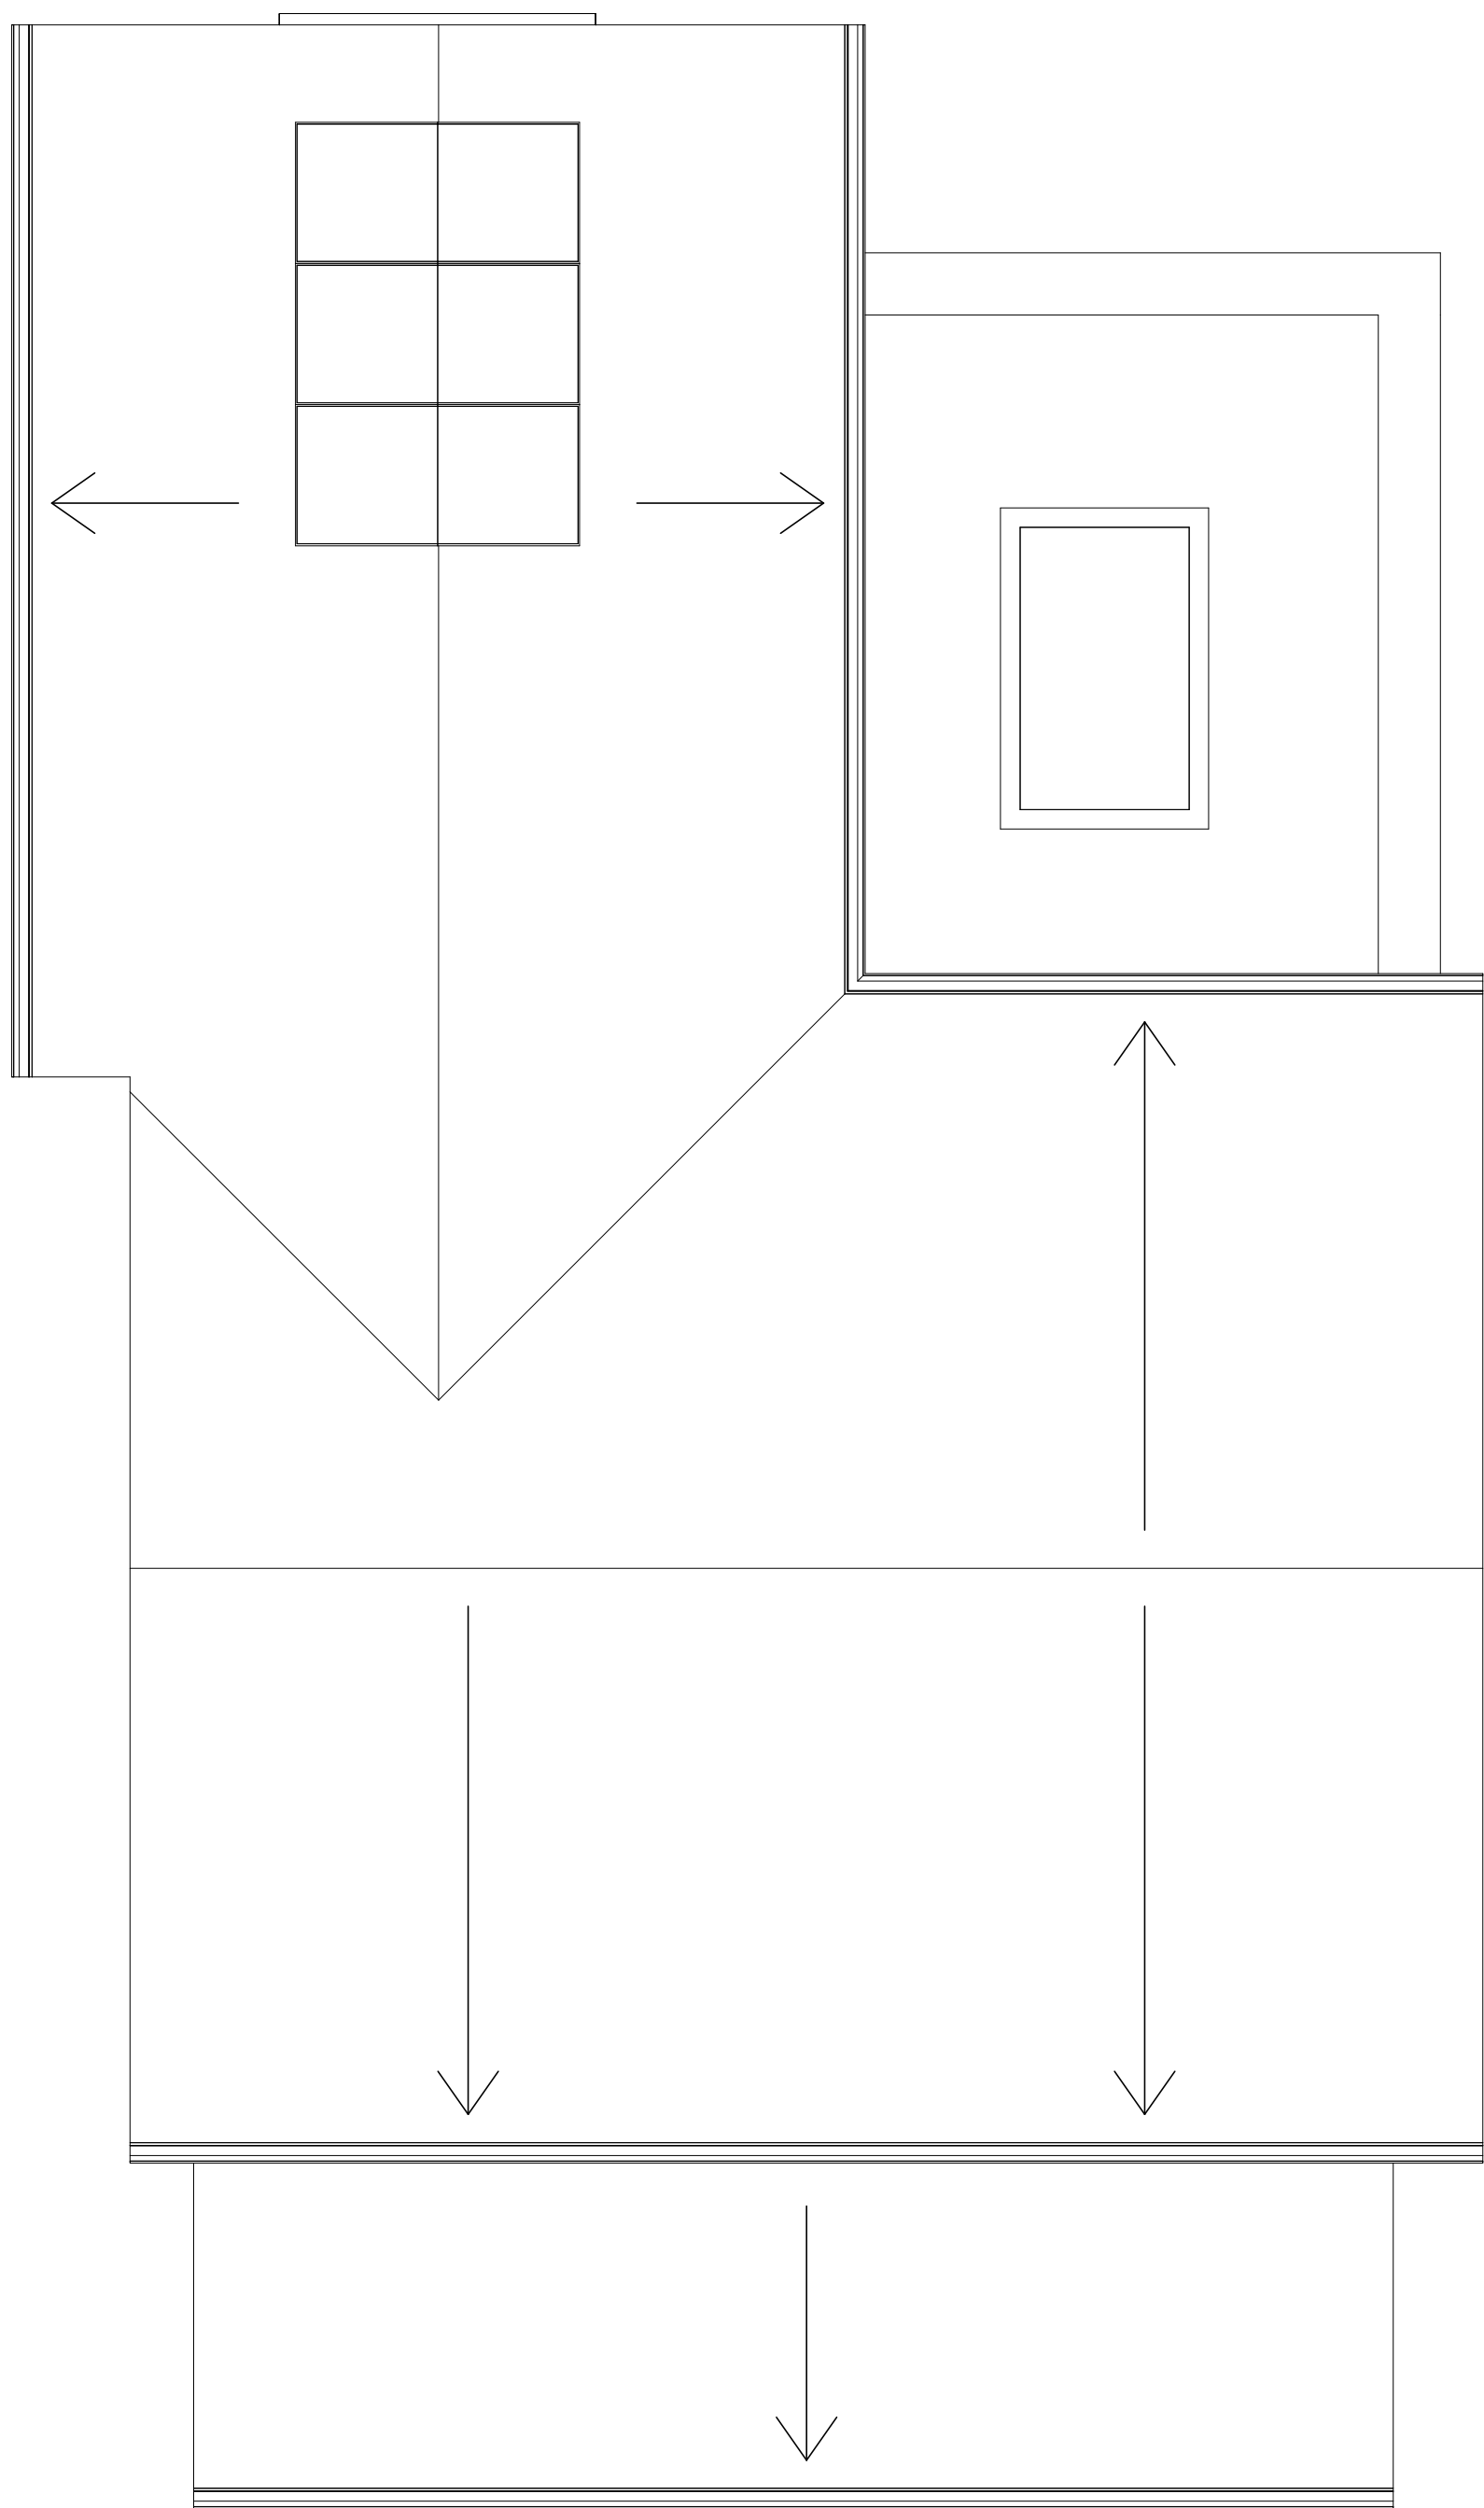

Existing Roof Plan
1 : 50

P03-02-01-09-2020- Garden room extension added to the scheme.
P03-02-03/08/2020- Floor plan further developed and roof light/ bathroom window added.

Issue Purpose: PLANNING APPLICATION

techhaus Studio
Holmfirth,
West Yorkshire

techhaus
STUDIO

Do not scale from this drawing. Work to
figured dimensions, and any discrepancy
is to be reported to the Architect.

Refer to larger scale drawings where
available. © techhaus Studio

Client	Benjamin Philpott	Issued From	Holmfirth
Project	002 - 2 Netherfield Close	Date	July 2020
Title	Proposed Plans	Scale	1 : 50 @ A1
Drawn	GZ	Auth	-
Drawing Number	0001 - RL - XX - XX - DR - A - 22-002 S0		Revision
Project ID	Orig	Ver	Level