

Written dimensions on these drawings shall take precedence over scaled dimensions. Contractors shall verify and be responsible for all dimensions and conditions on the project and UH Design must be notified of any variations from the dimensions and conditions shown by these drawings prior to commencement of any work. All contractors are deemed to have made themselves aware of site conditions prior to entering into any contract.

A1	1:50	1m	2	3	4	5
A3	1:100					



1.1250 Location Plan




1.500 Site Plan




1.500 Block Plan

REV	DESCRIPTION	DATE	DRAWN
-----	-------------	------	-------

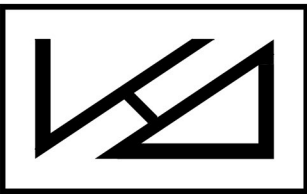


UHDesign
Architectural Services


CLIENT	Mr Yasir Ahmad		
ADDRESS	27 George Avenue HD22BD, Huddersfield		
PROJECT	Single Storey Rear Extension and Dormers		
DRAWING	Proposed Elevations		
DRAWN	UH	DATE	AUG 20
SCALE	1.50@A1		
DWG No.	1529/03A		
STATUS	PLANNING		

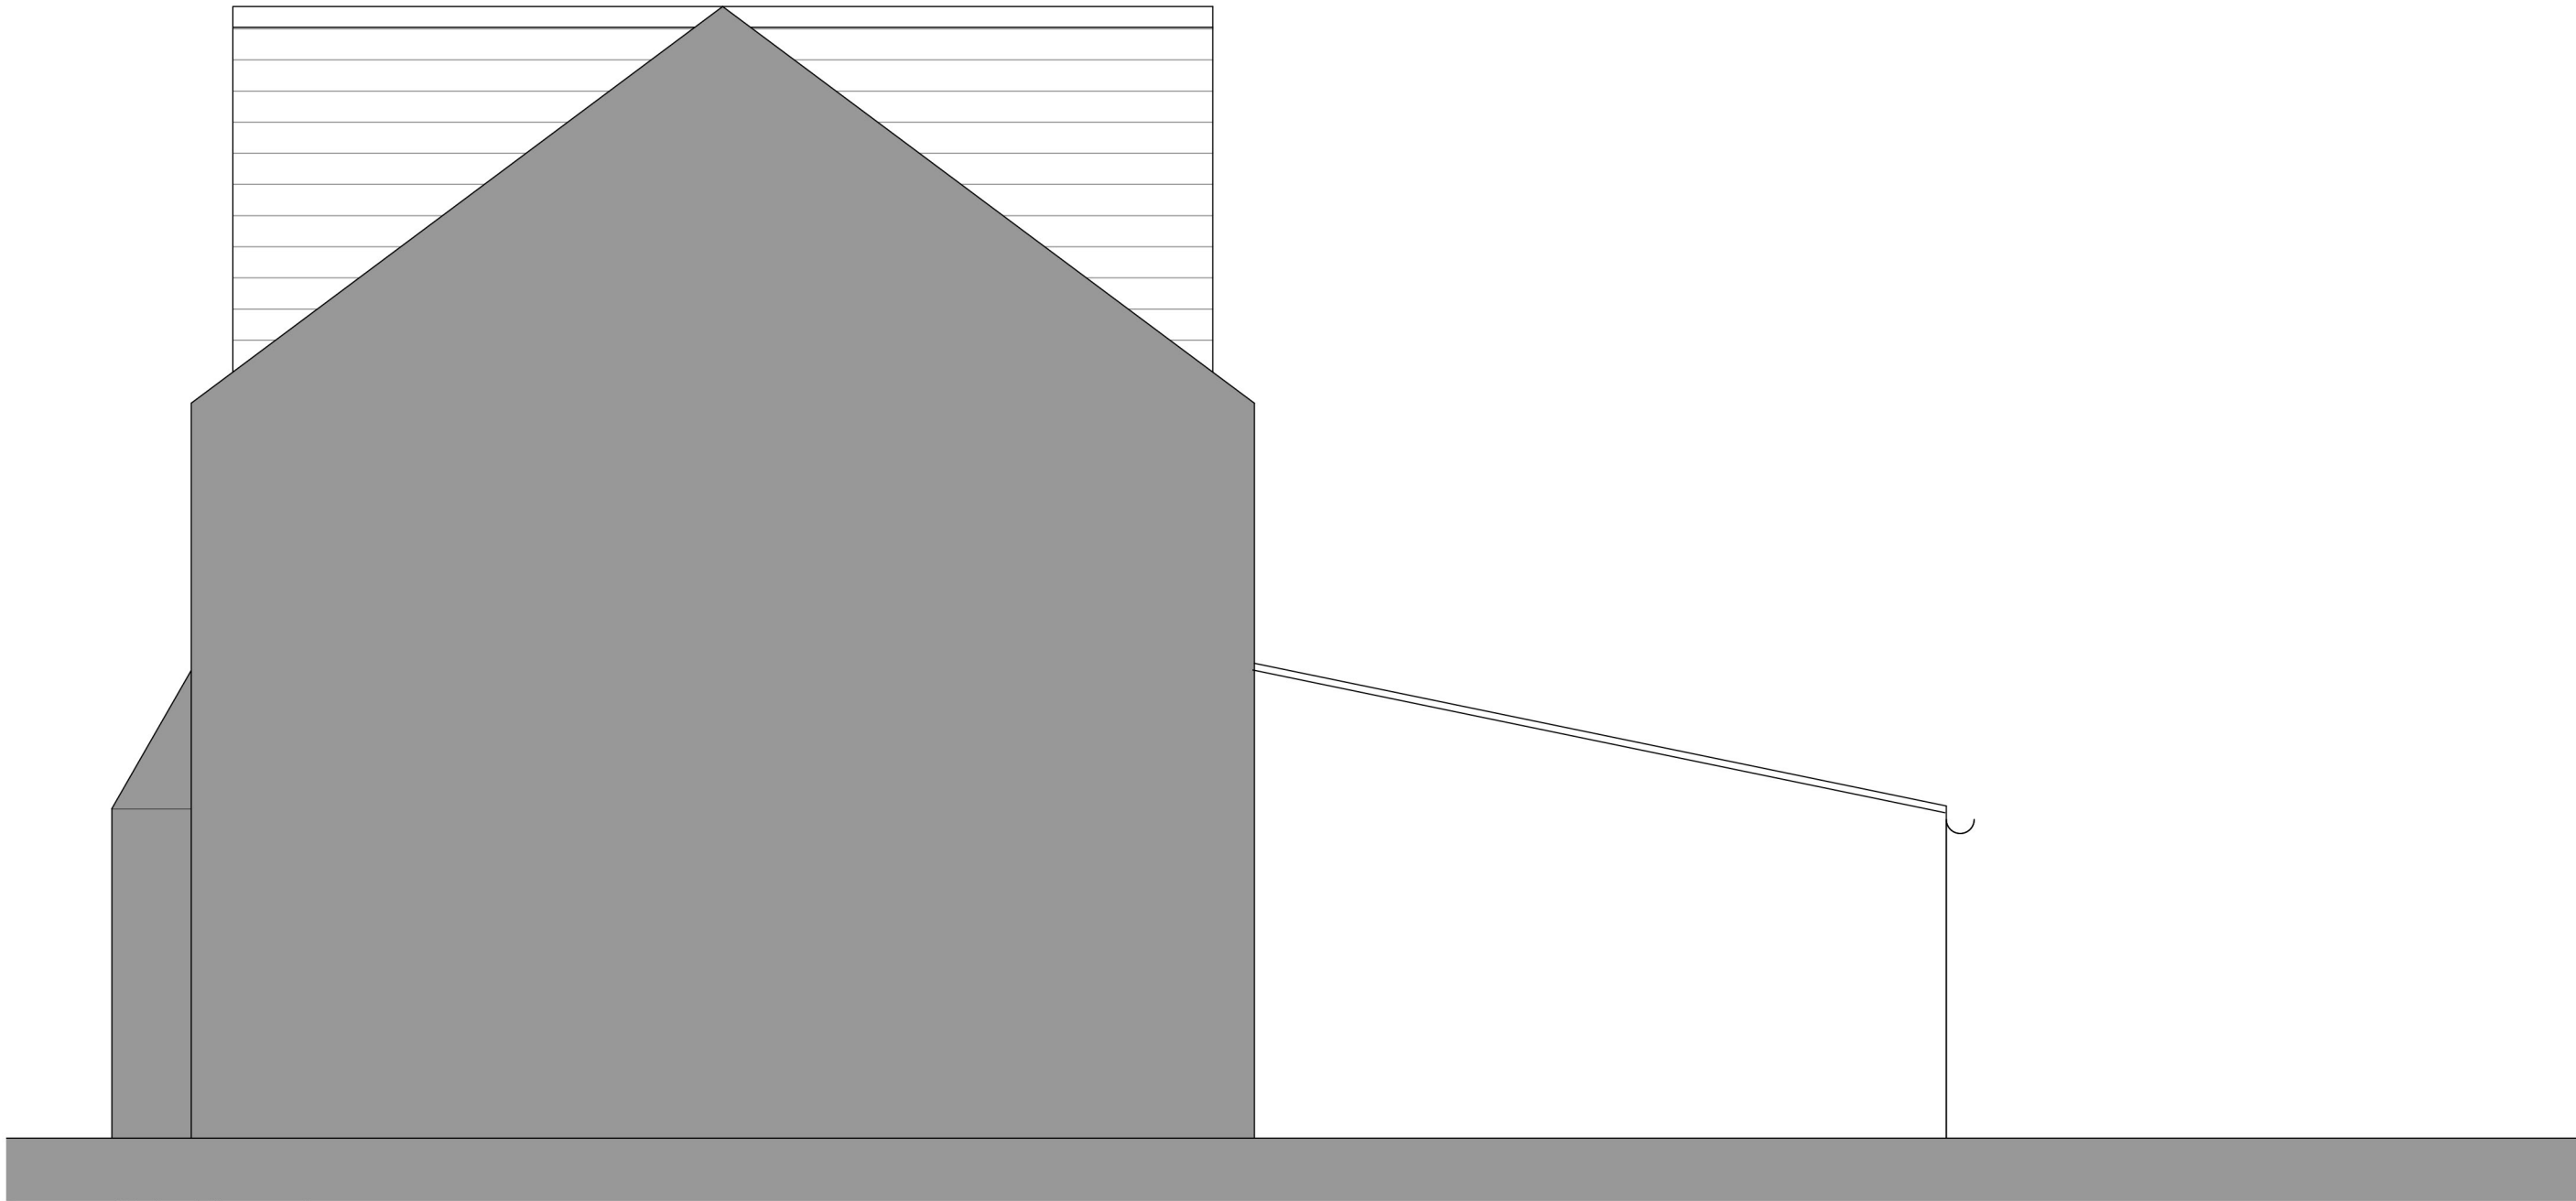

Side Elevation

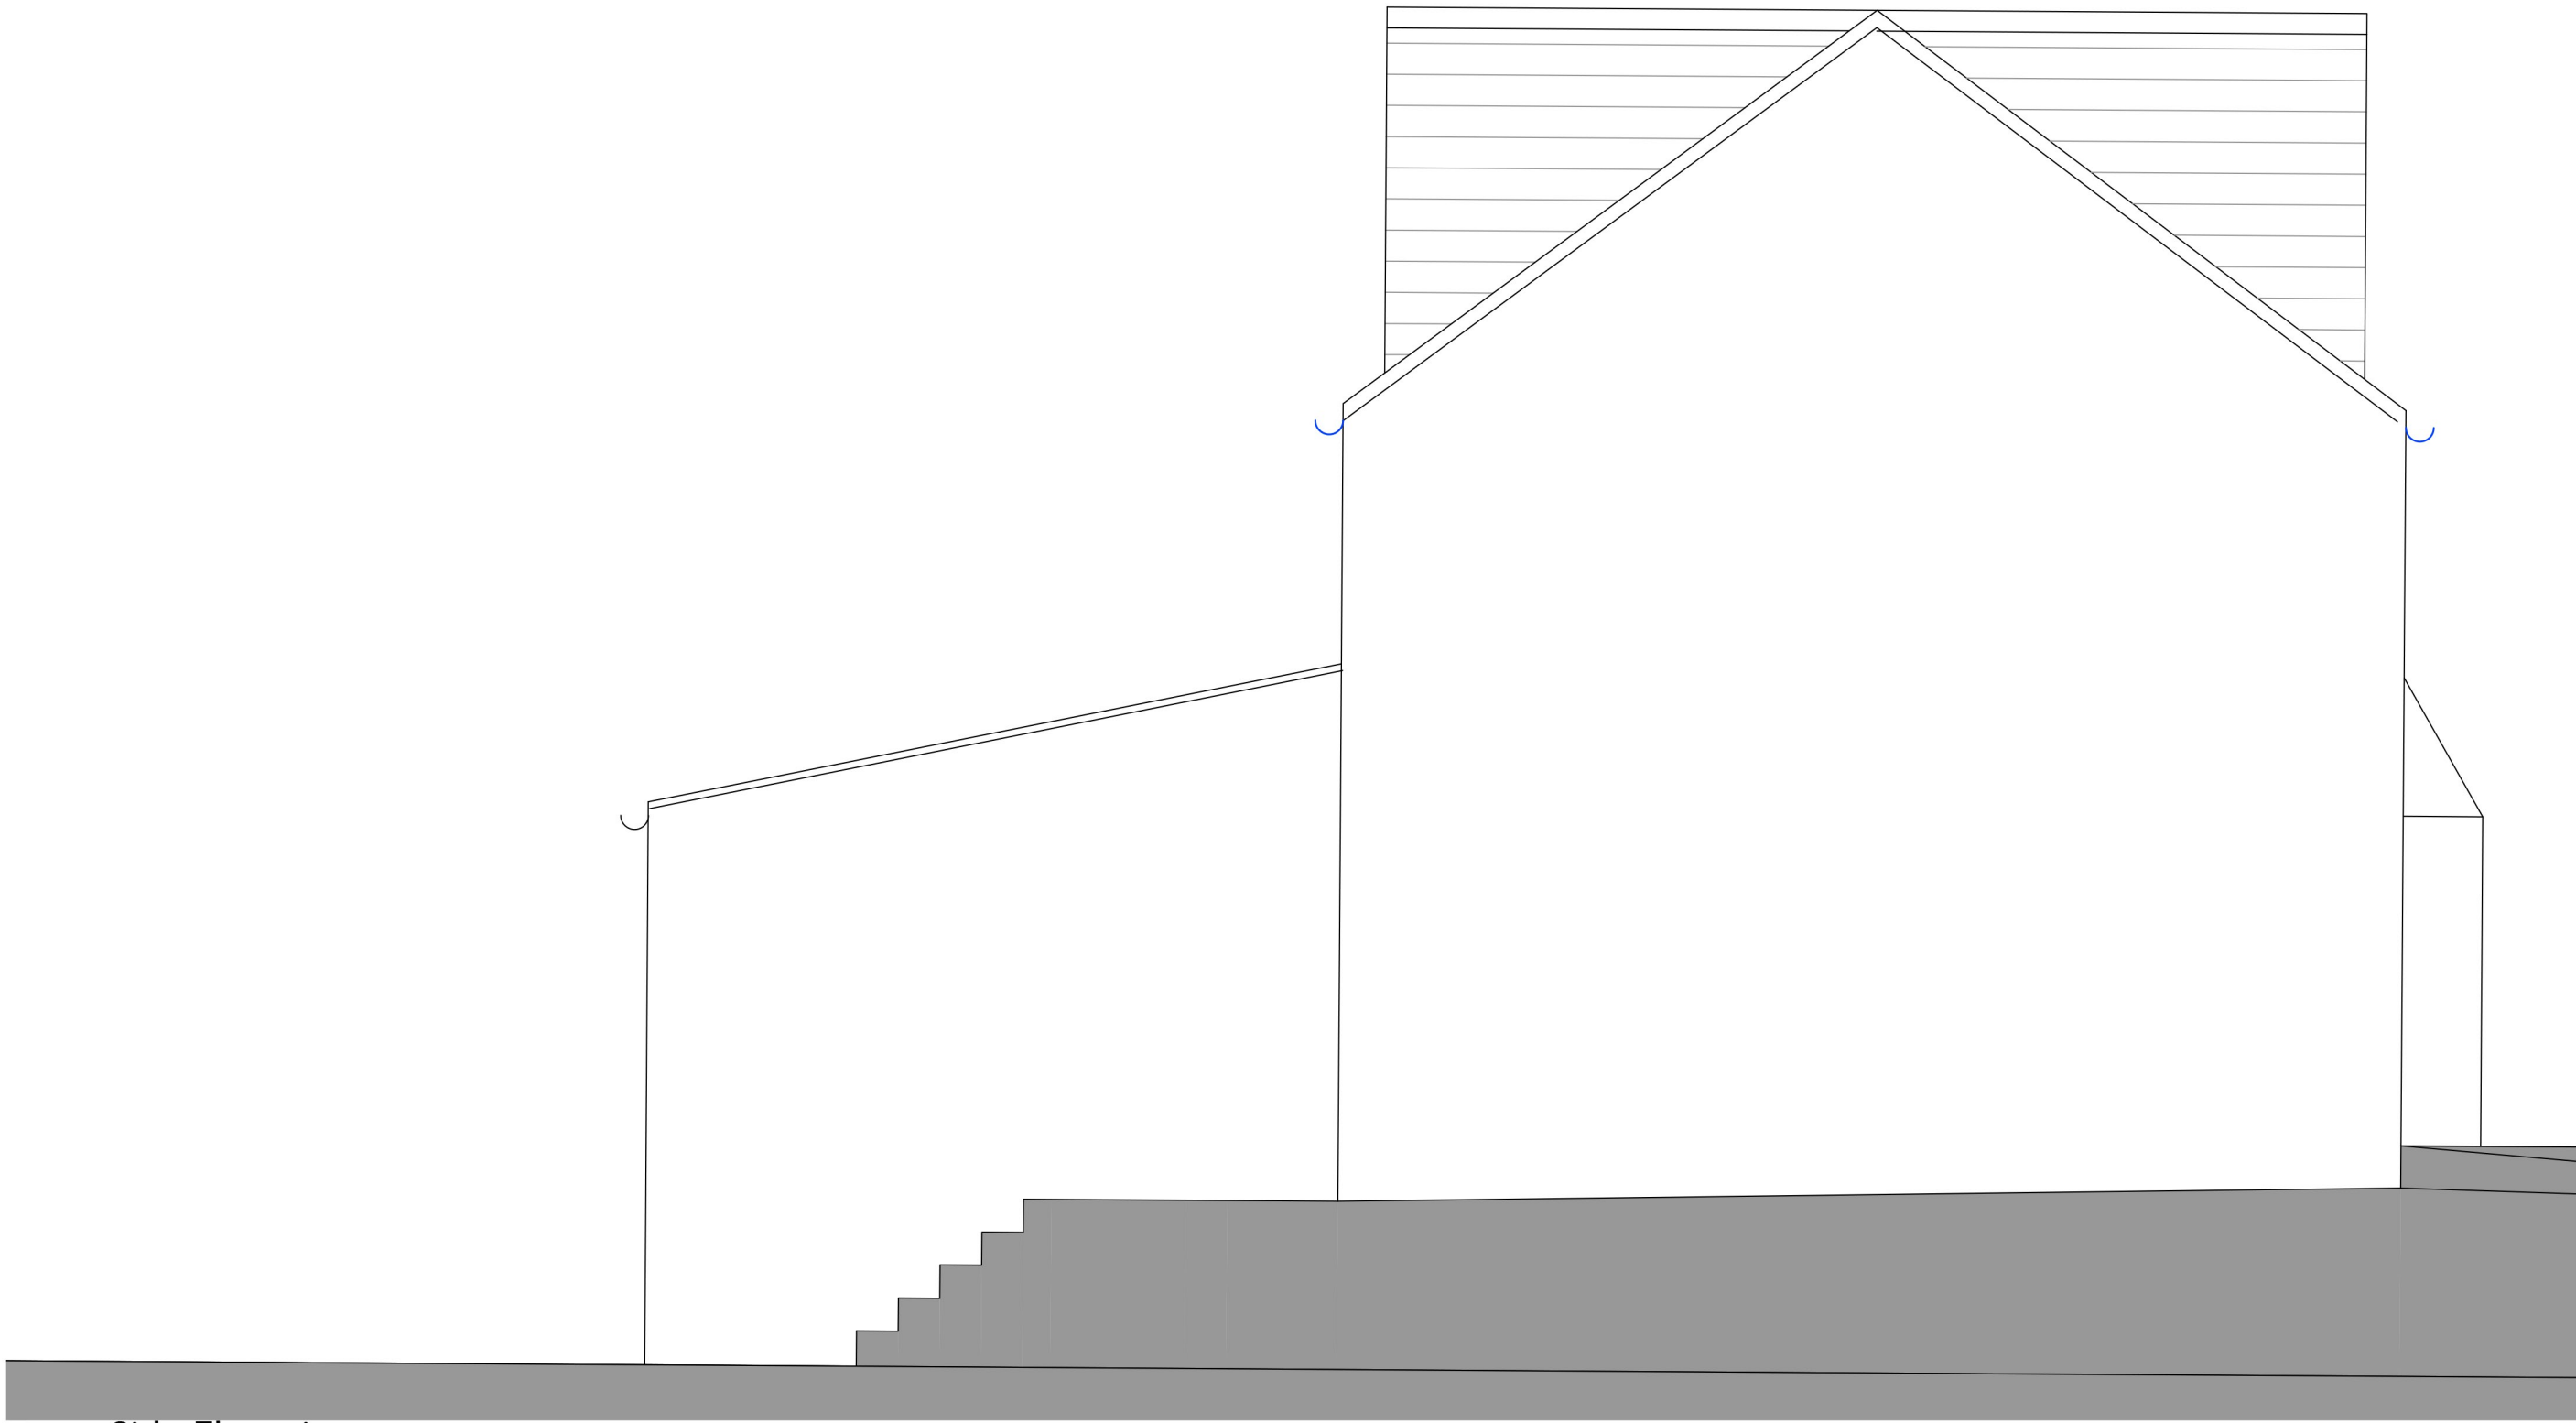

Side Elevation

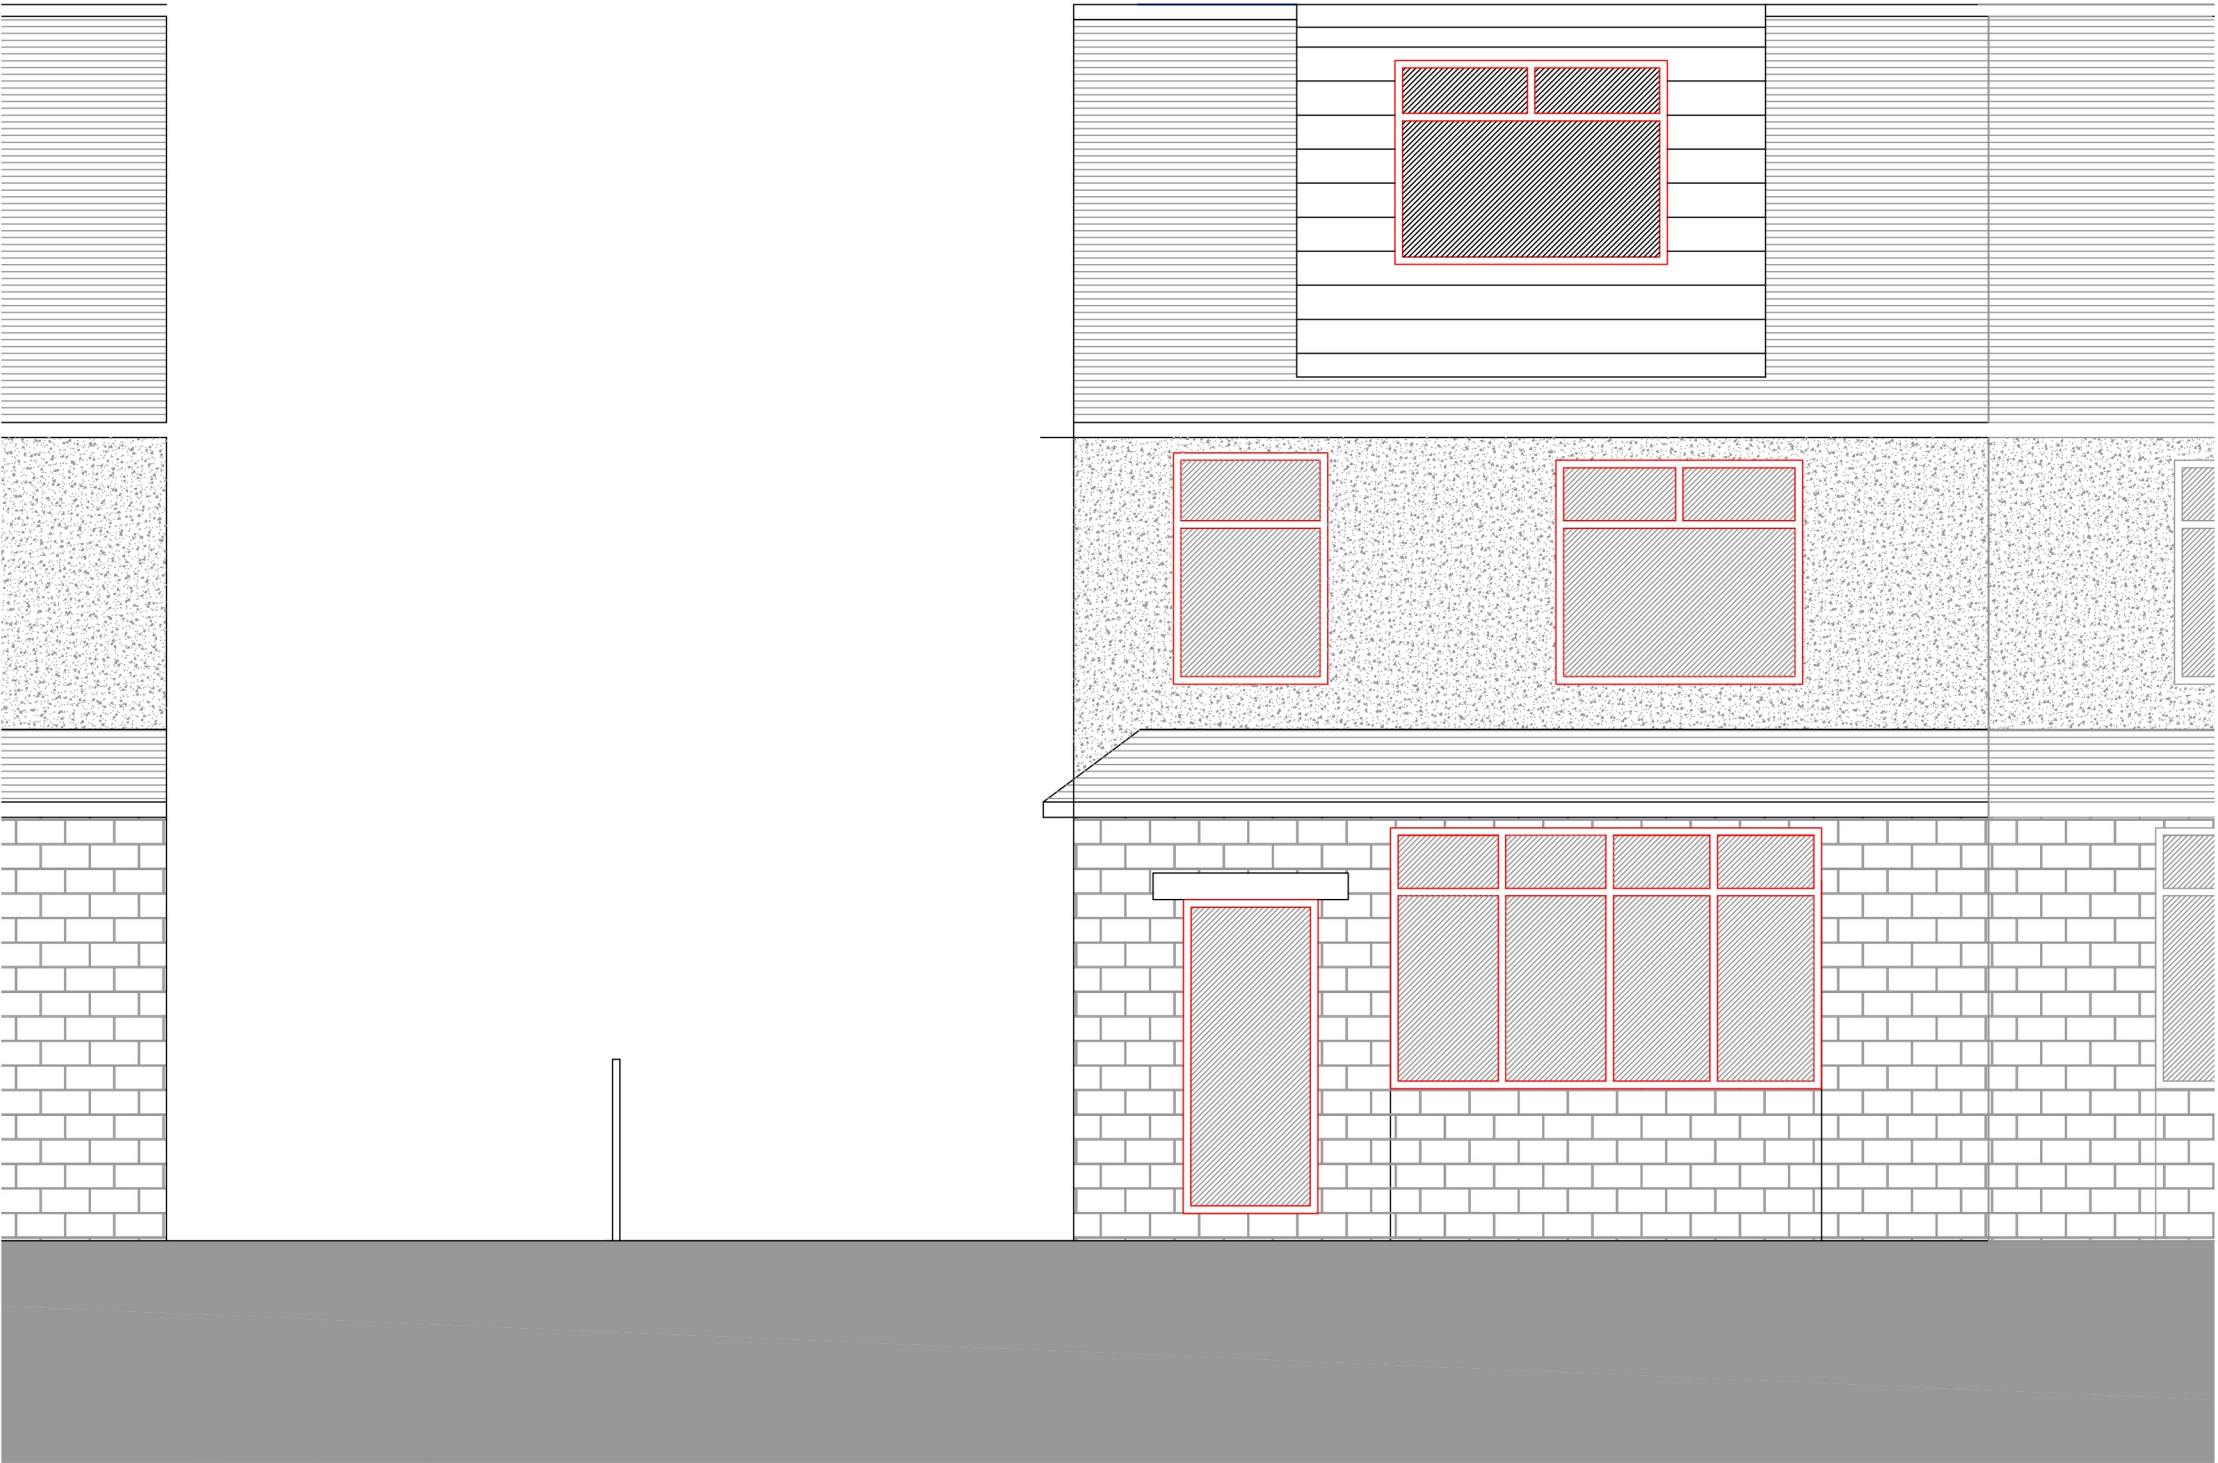

Front Elevation



Rear Elevation