



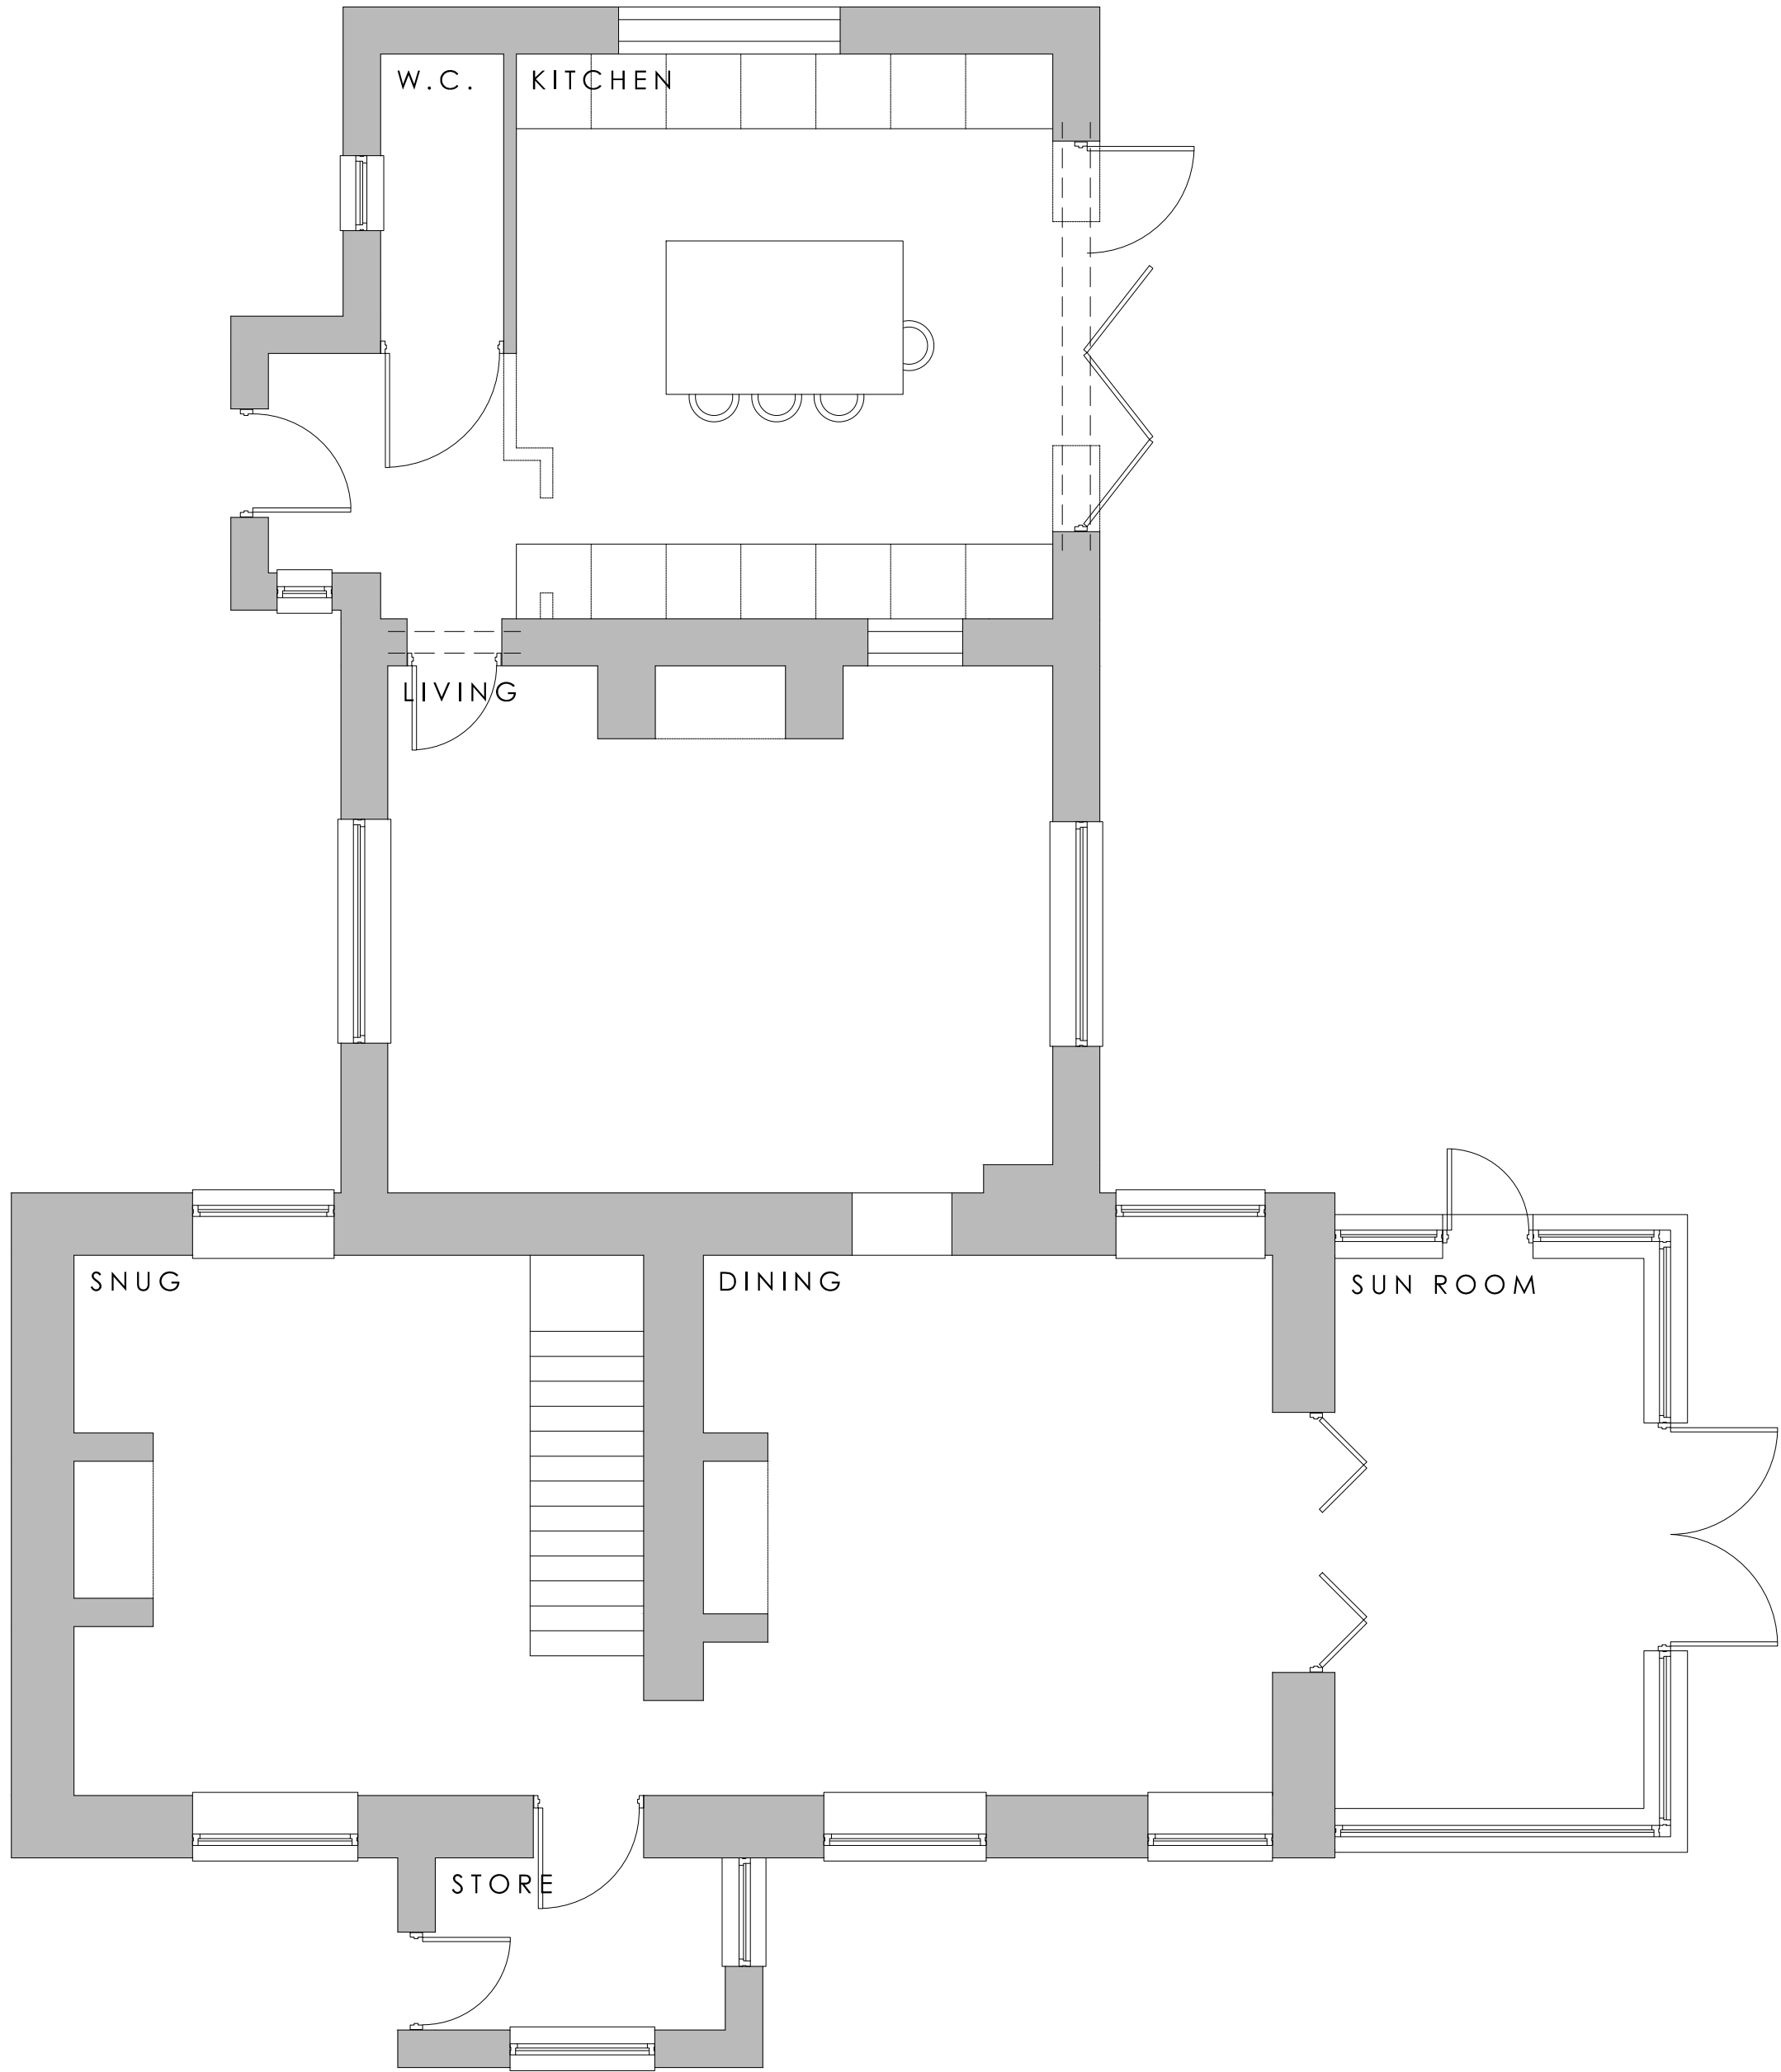

G.A. GROUND FLOOR PLAN SCALE 1:50

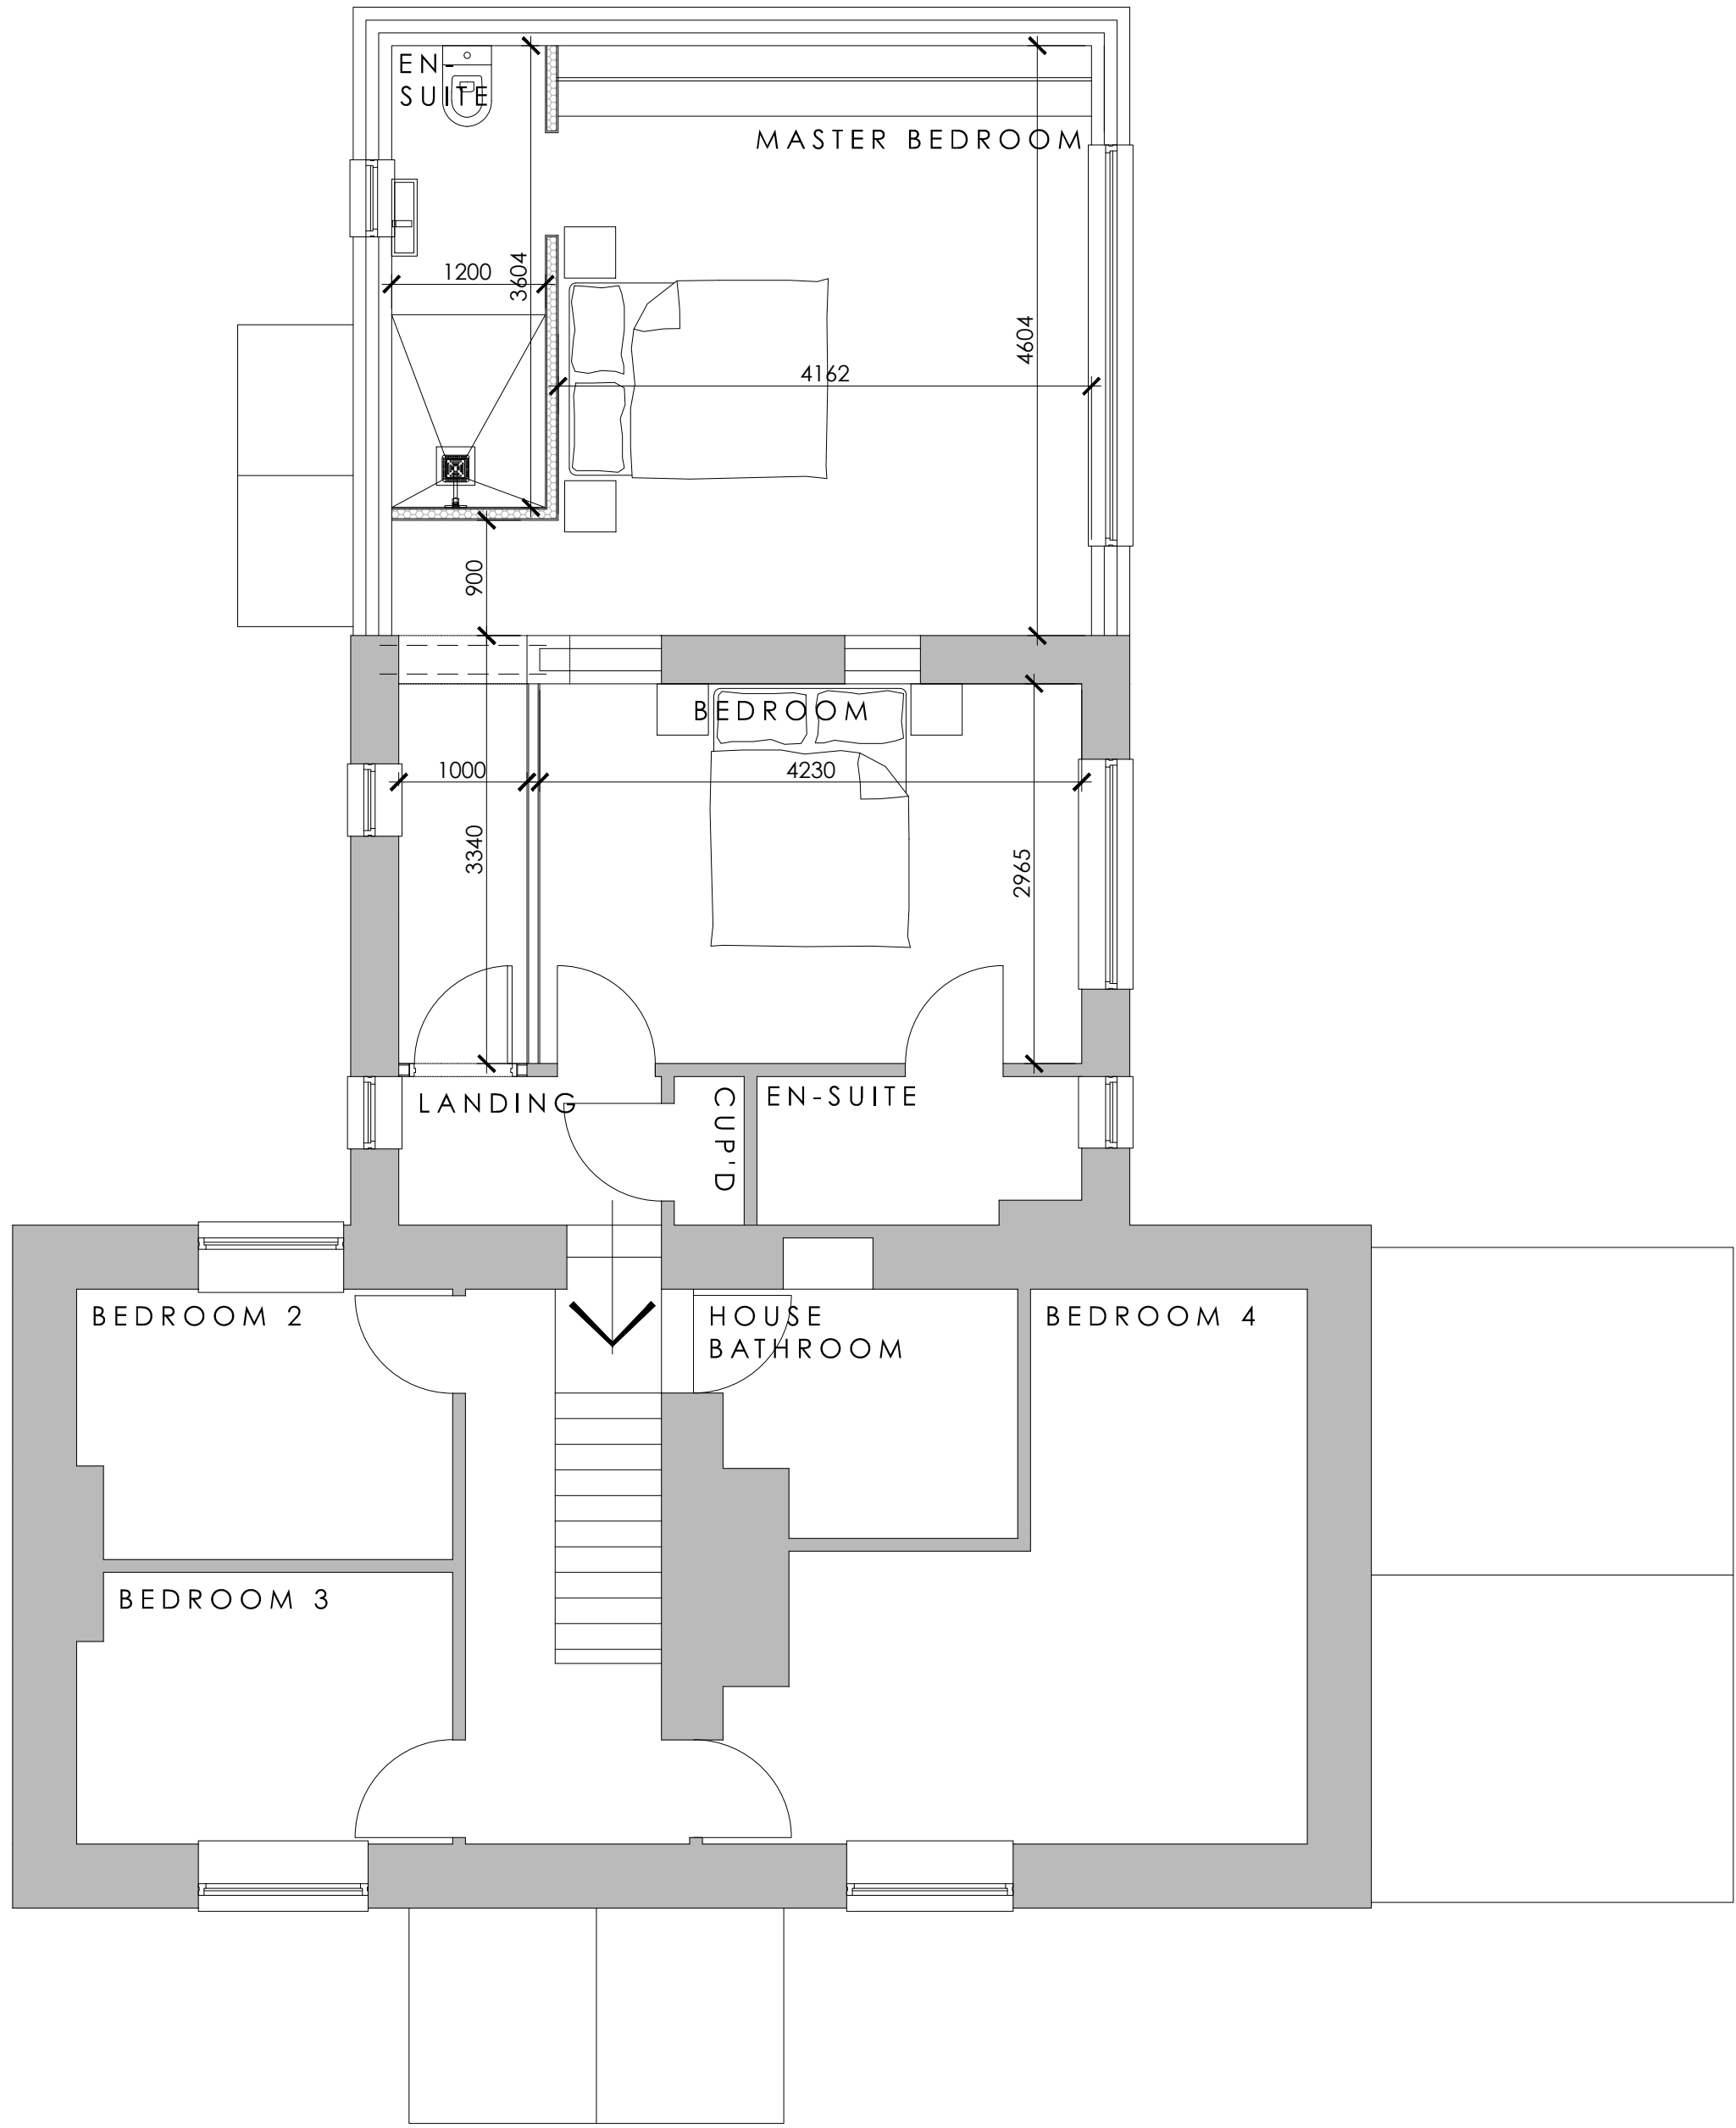

G.A. FIRST FLOOR PLAN OPTION A SCALE 1:50



G.A. SIDE ELEVATION SCALE 1:100



G.A. REAR ELEVATION SCALE 1:100



G.A. SIDE ELEVATION SCALE 1:100

E	03.09.20	ELEVATIONS UPDATED INLINE WITH CLIENTS COMMENTS.	S.C.
D	21.08.20	ELEVATIONS ADDED.	S.C.
C	12.08.20	OPTIONS A & B AMENDED.	S.C.
B	27.07.20	ADDITIONAL OPTION B ADDED.	S.C.
A	27.07.20	AMENDED INLINE WITH CLIENTS COMMENTS.	S.C.

Rev.	Date	Details	Drawn	Checked
------	------	---------	-------	---------

Issued for:		PLANNING	
Project/Client:		Project No:	
Proposed Extension		20-102	
4 Northfield Lane		Dwg No:	
Highburton, HD8 0QT		(PL)-P-(00)-002	
Drawing:		Rev:	
G.A. Information		E	
As Proposed		Scale:	
		1:50 @A1	
		Drawn By:	
		S.C.	
		Checked By:	
		Date:	

Sc1

SC1 Property Limited - Flockton Chapel, Barnsley Road, Flockton, WF4 4DP.
T: +44 07900 931443 F: +44 (0)871 733 4738
sc@sc1property.co.uk

© SC1 Property Limited. Contractors must work only to figured dimensions which are to be checked on site.
Registered Office - The Studio, Flockton Chapel, Barnsley Road, Flockton, WF4 4DP. Registered Number - 12353037
STANDARD NOTES:
Contractor must verify all dimensions on site before commencing any work or shop drawings.
If this drawing exceeds quart's taken in any way, the building designers are to be informed before works initiated.
Only figured dimensions to be taken from this drawing. Do not scale off this drawing.
Drawing based on Ordnance Survey and/or existing record drawings - design and drawing content subject to Site Survey, Structural Survey, Site Investigations, Planning and Statutory Requirements and Approvals.