






front elevation - west

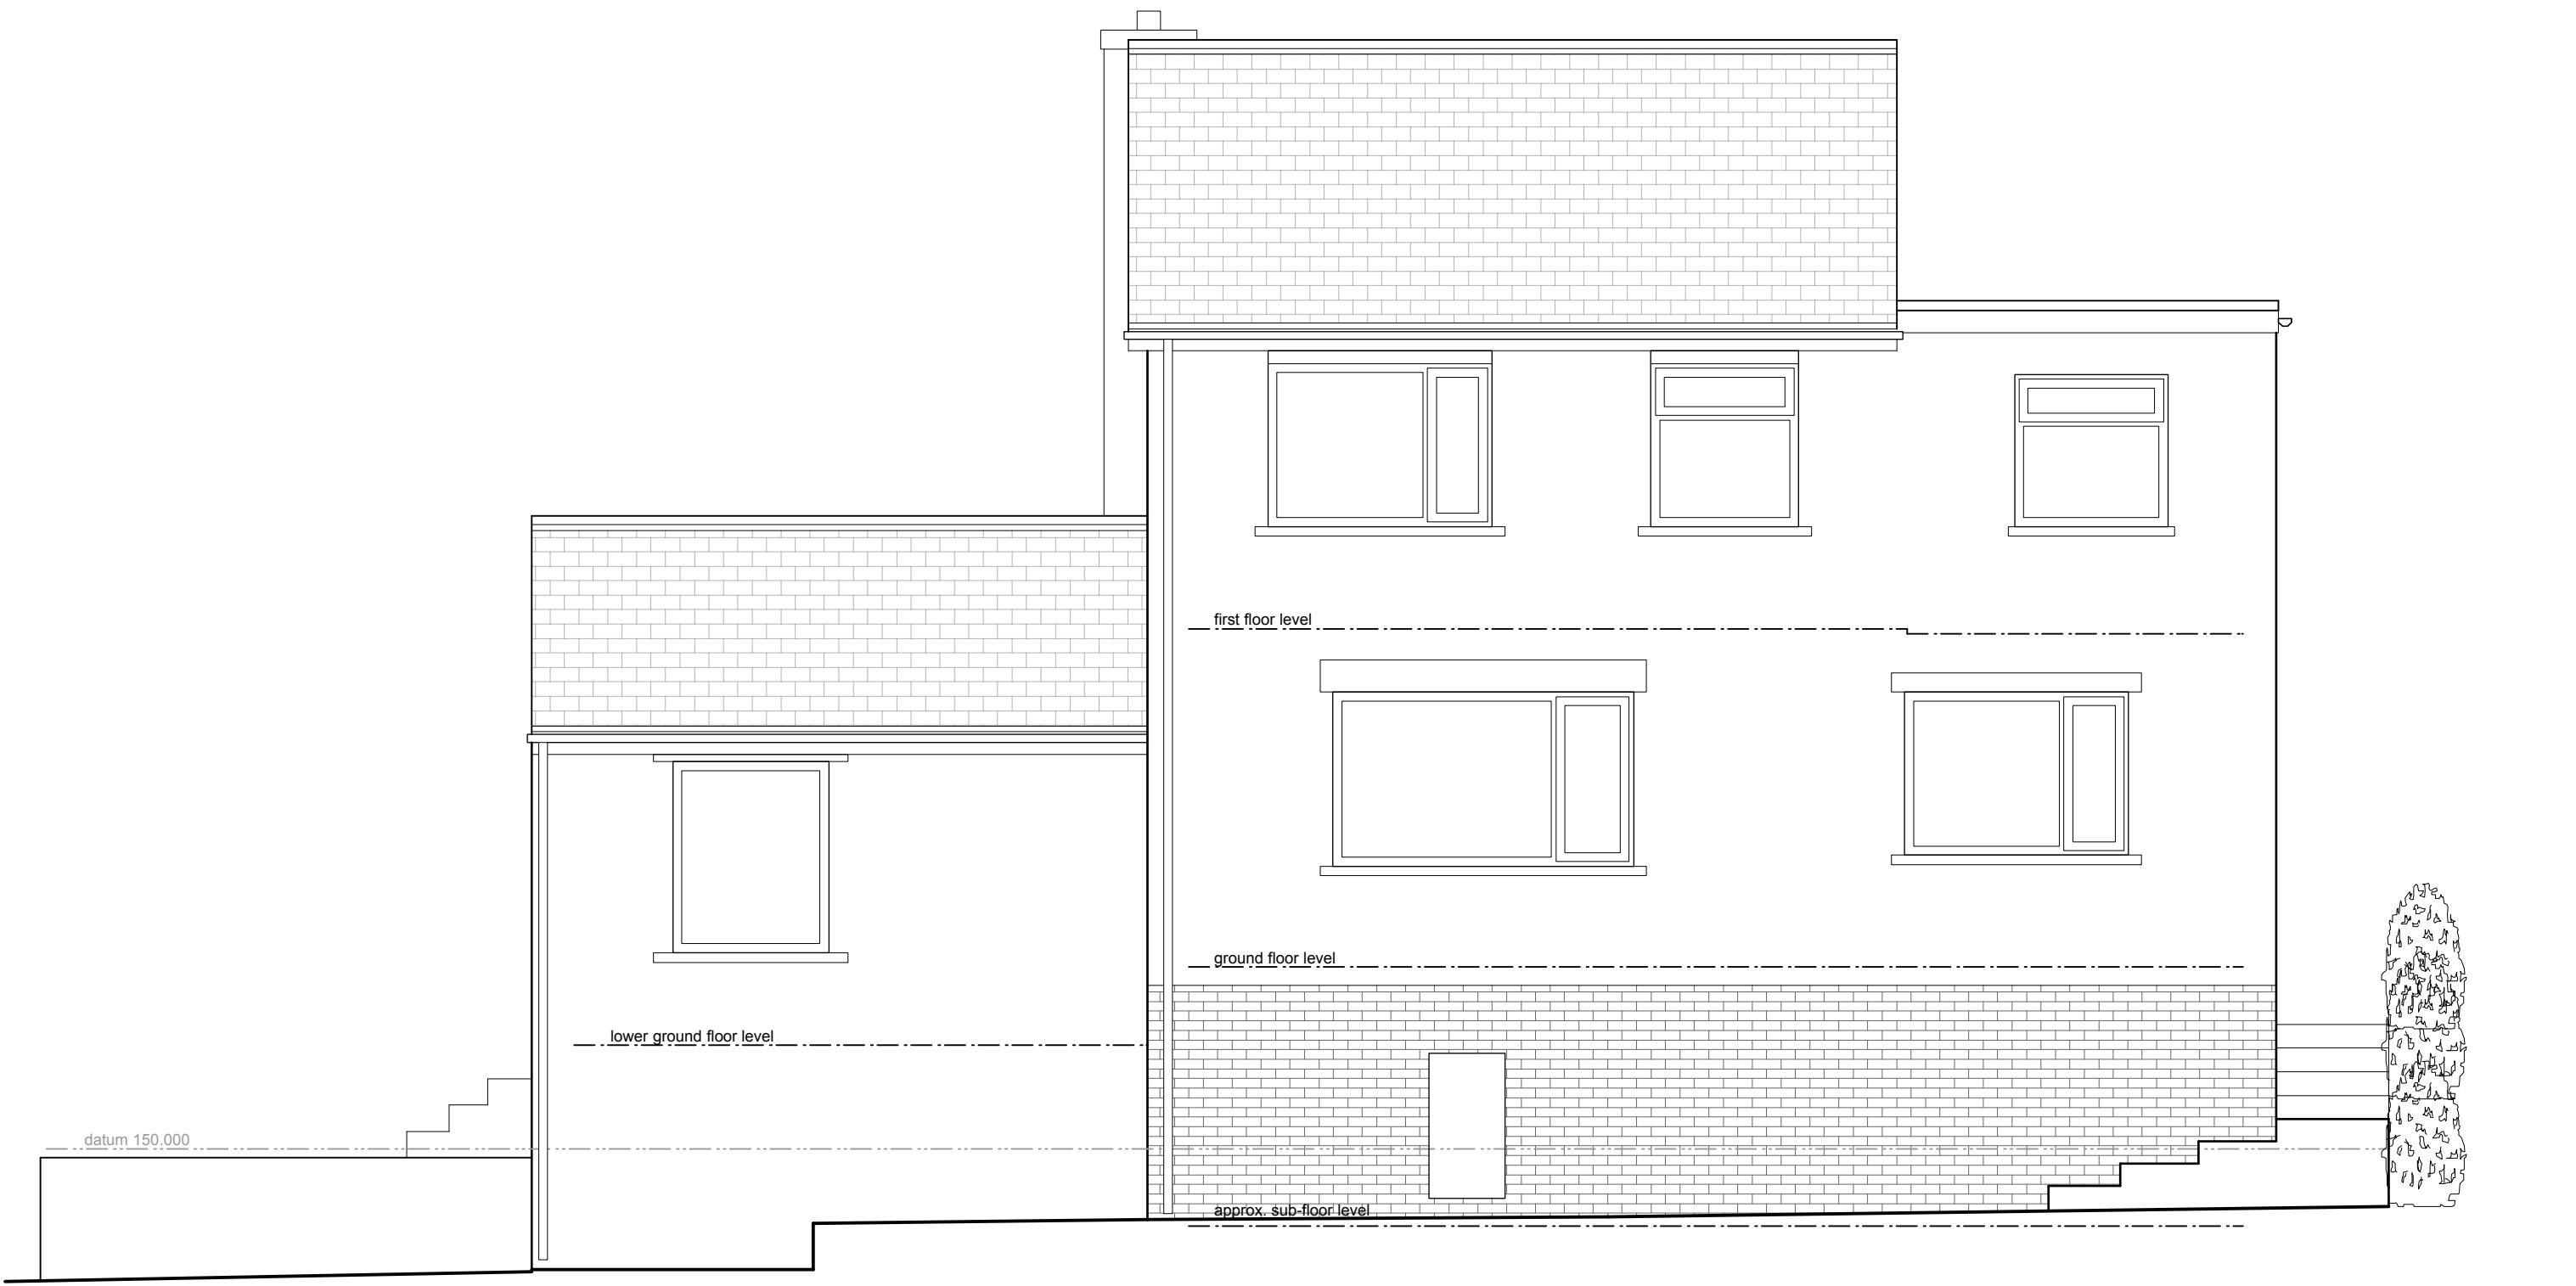


rear elevation - east

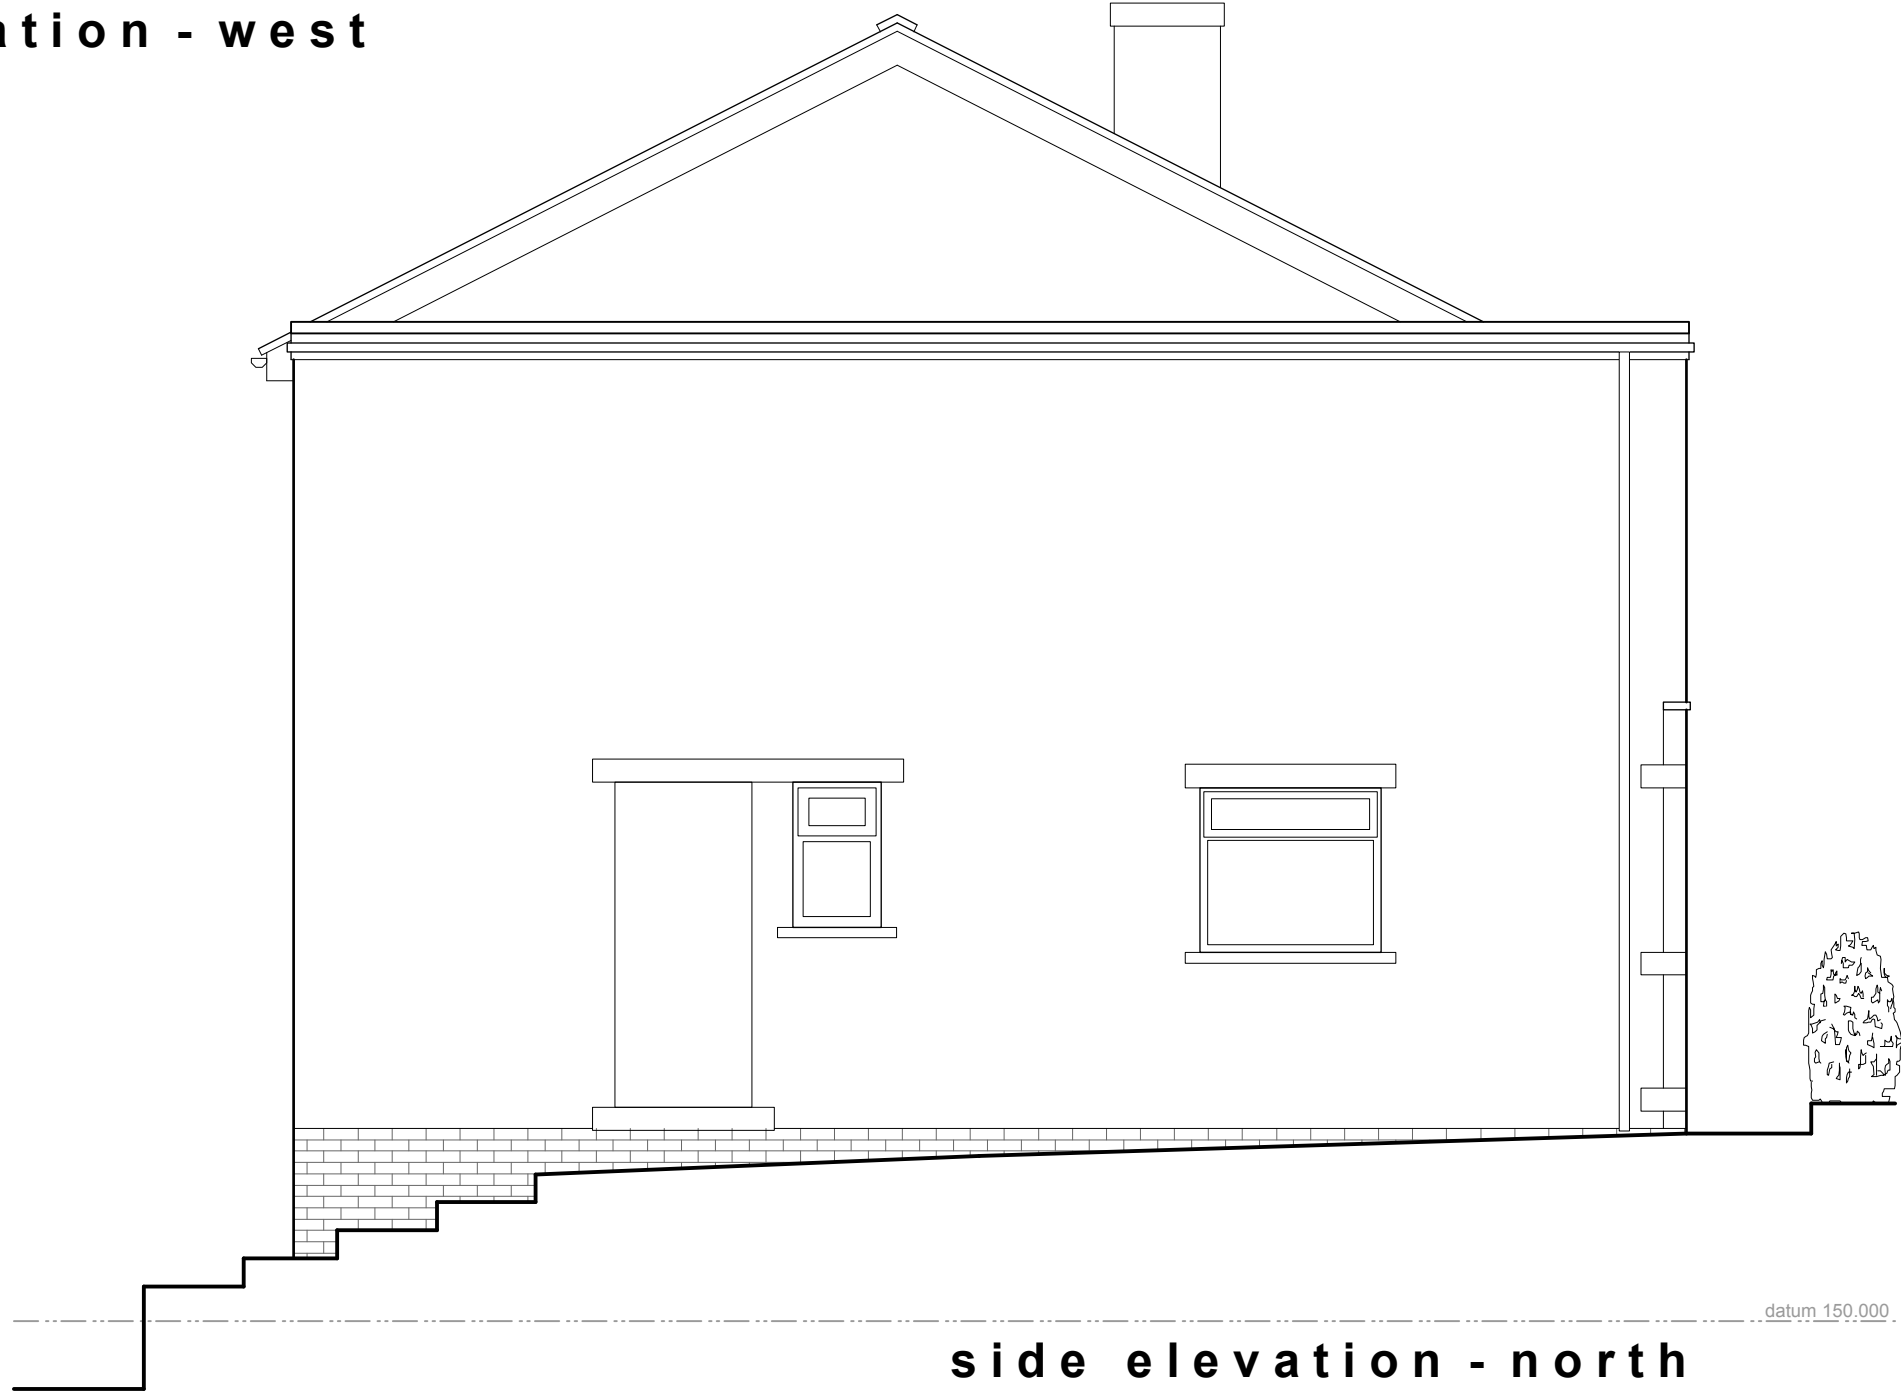


side elevation - north

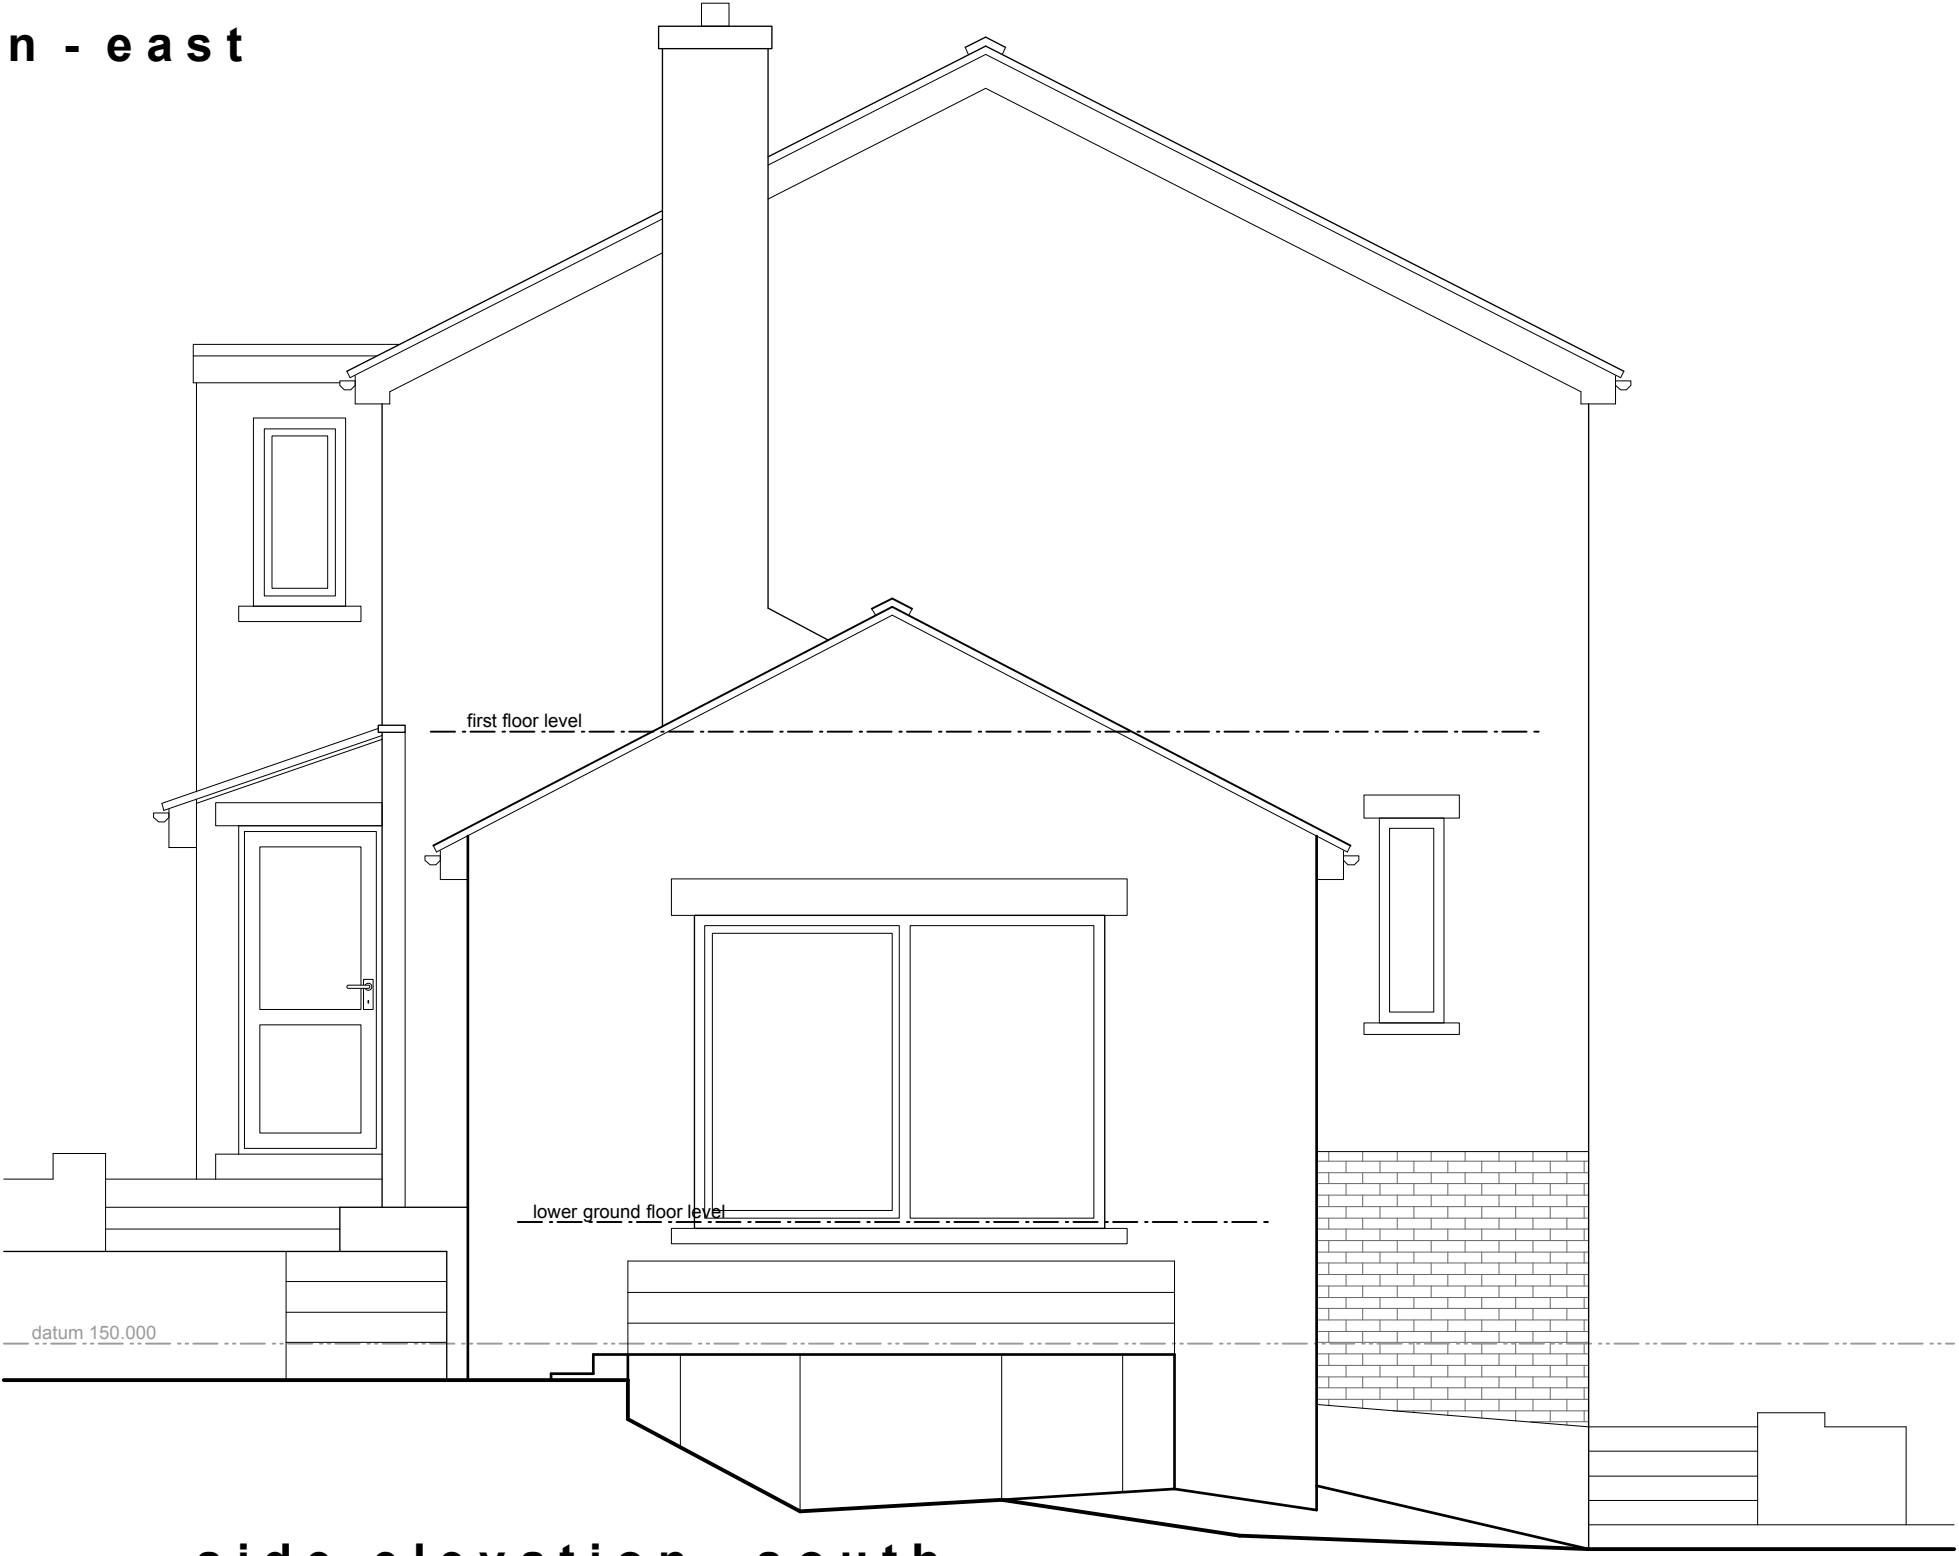

side elevation - south

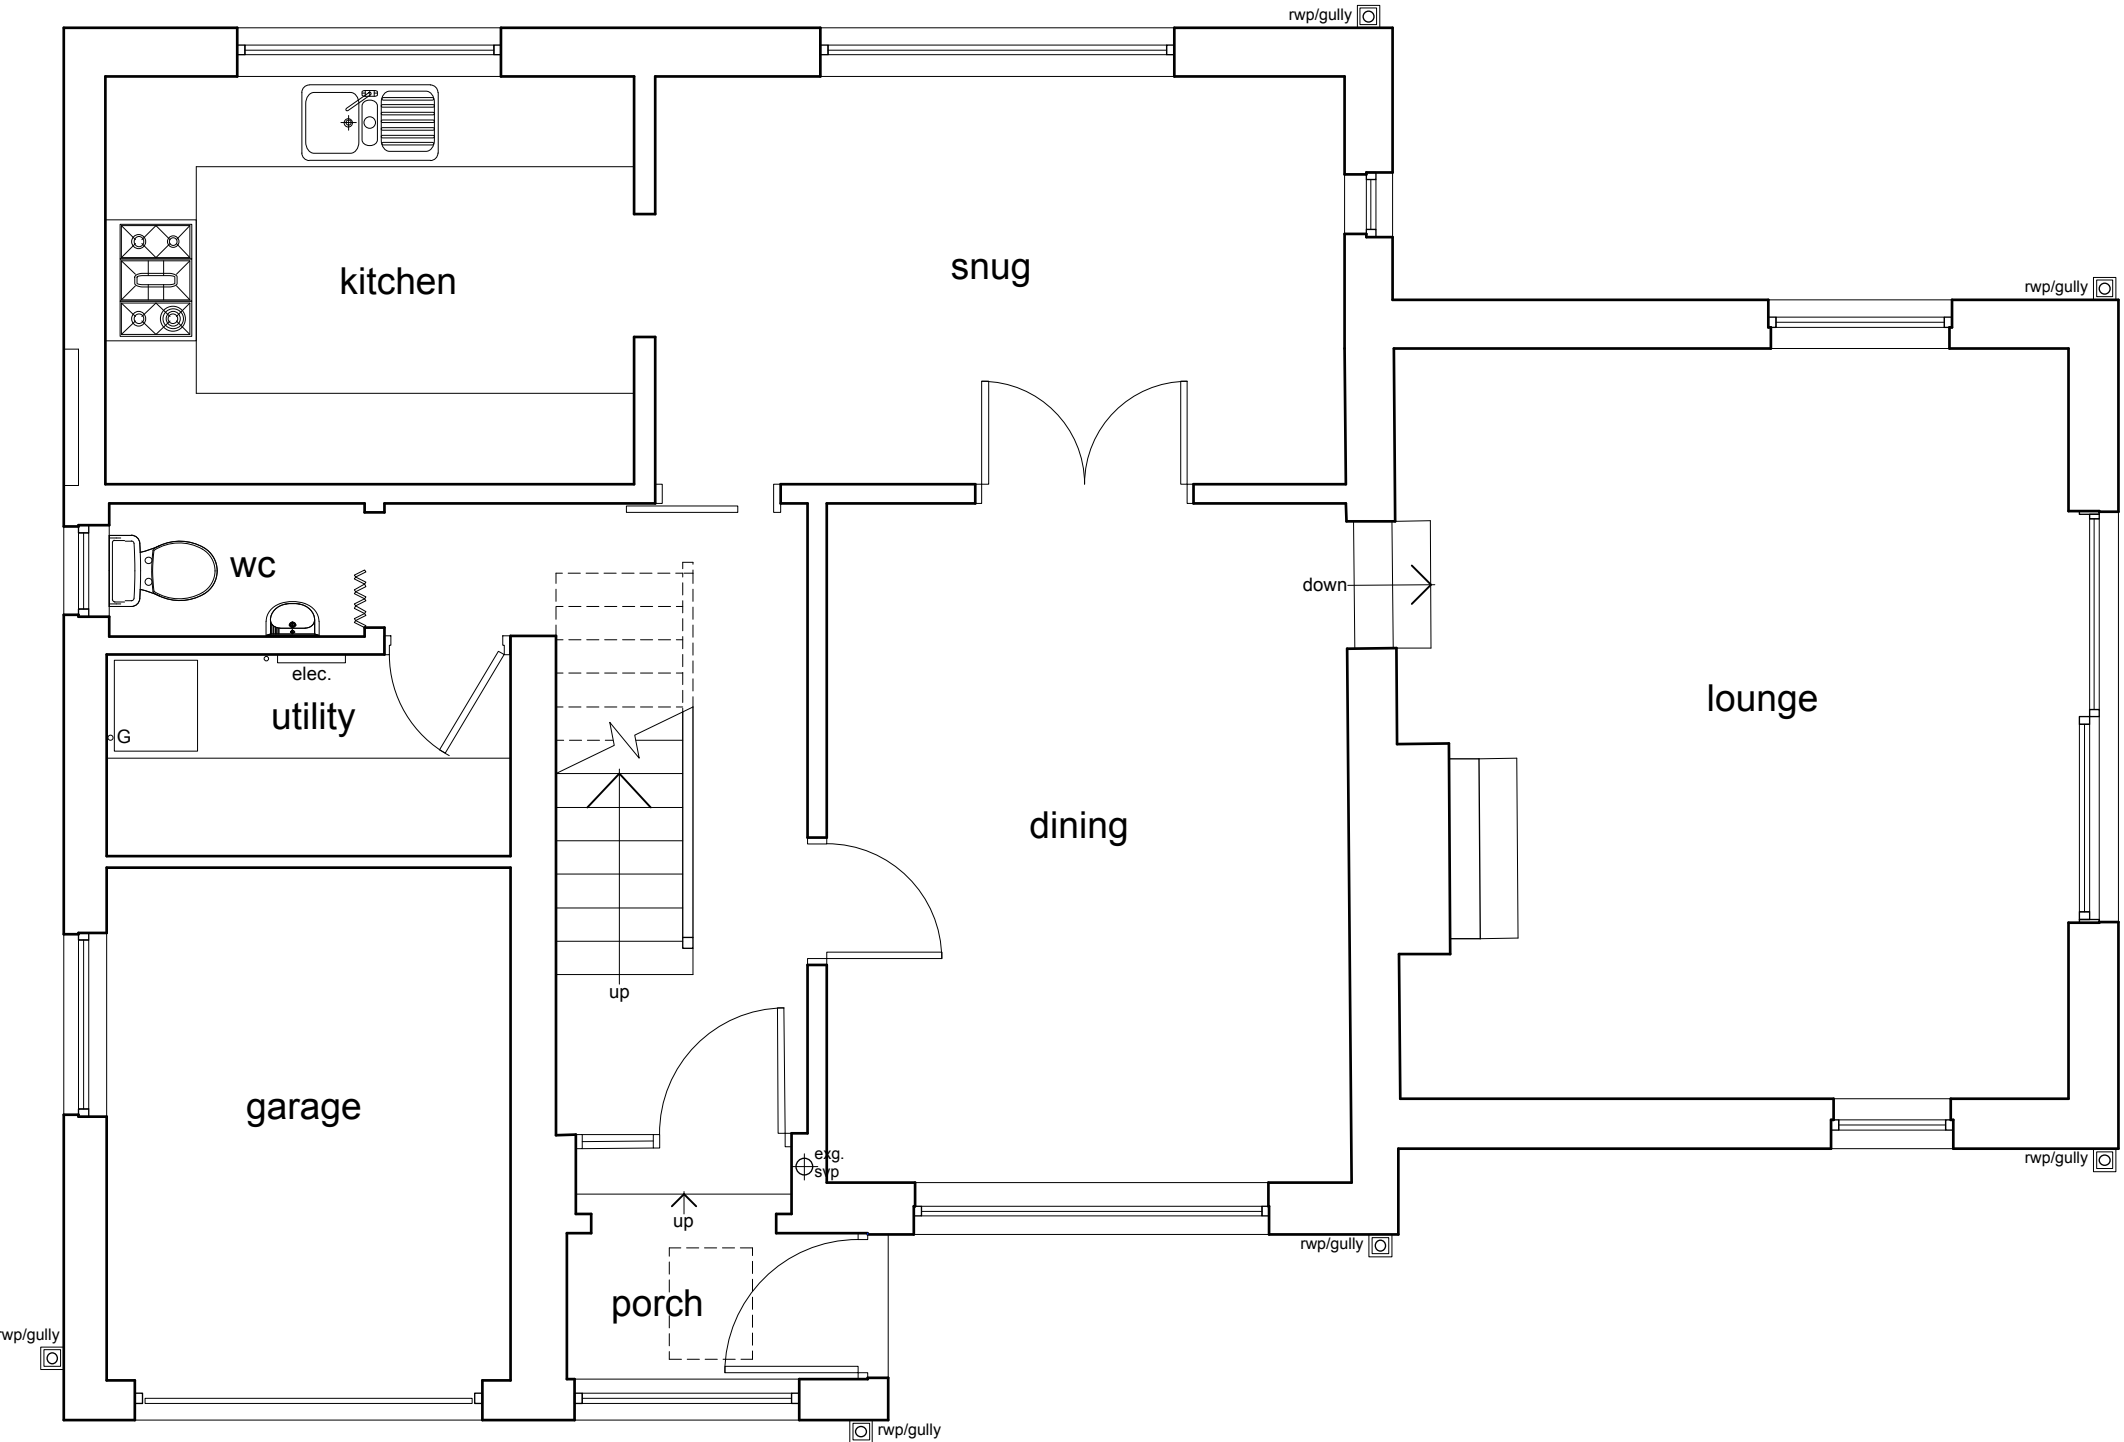

ground floor plan

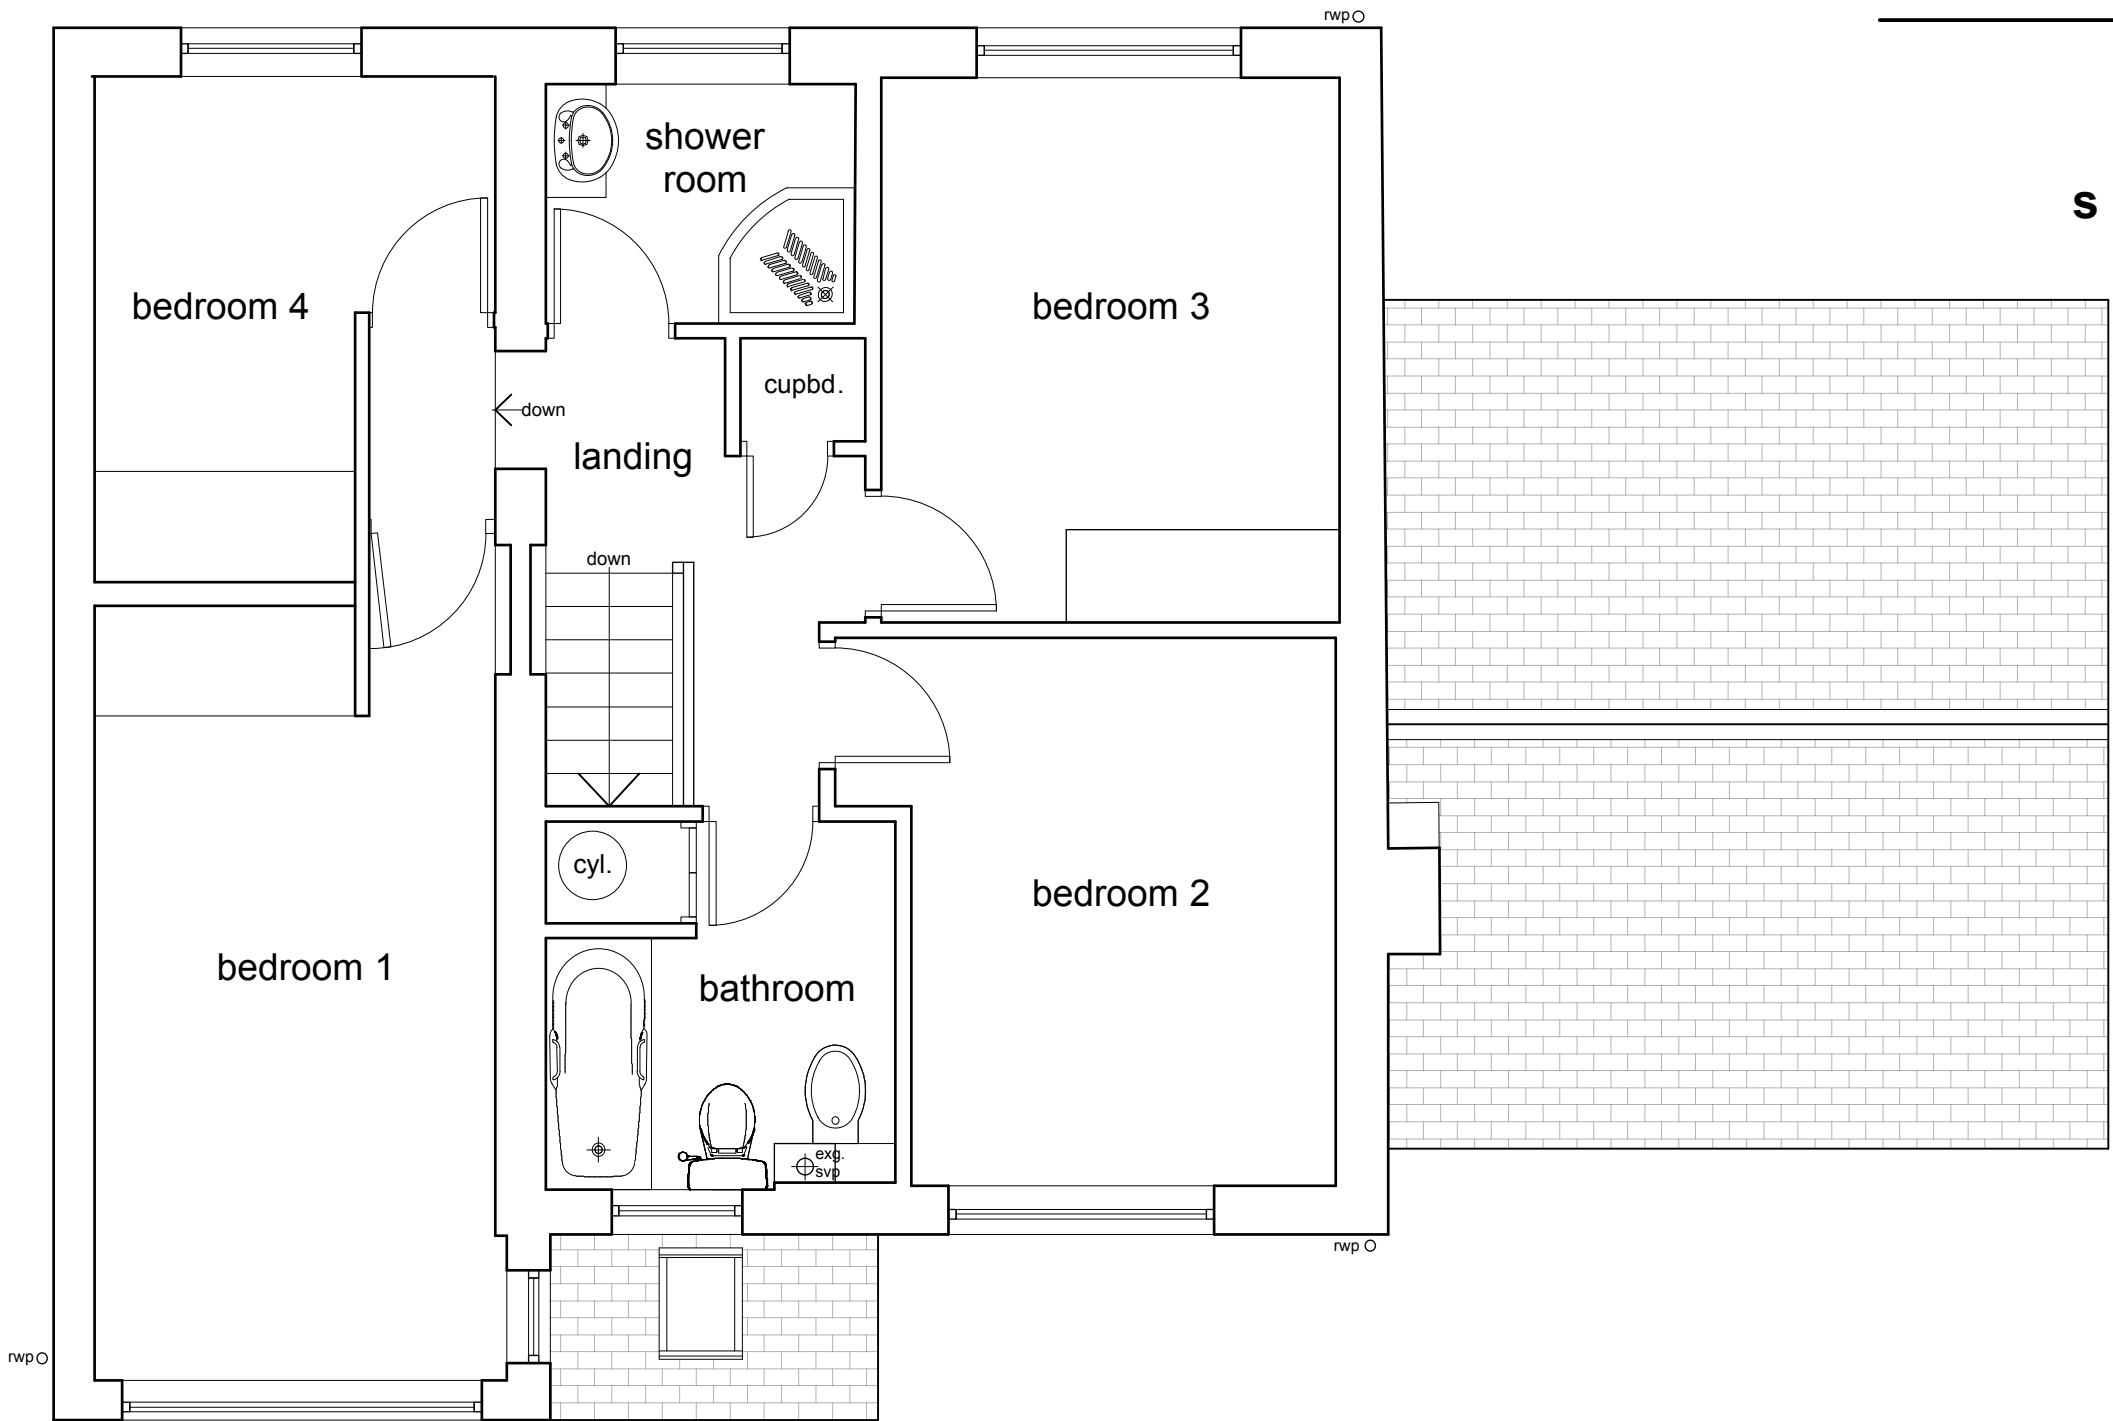

first floor plan

This drawing has been prepared specifically for the purpose of obtaining Planning Permission and/or Building Regulation Approval. Its suitability for other purposes, without supplementary details and specifications, cannot be guaranteed. The Permissions and/or Approvals are beyond the Architects control, and no guarantee that such will be granted is given or to be inferred by reason of the preparation of this drawing. Only figured dimensions are to be used. All dimensions to be checked on site. This drawing, together with the design is the property and copyright of the Architect and must not be reproduced without prior written permission.

P01 Drawing originated 05.08.20 JS AS
rev. description date drawn approd



project Proposed extensions and alterations
at 10, Crodingley, Thongbridge
Holmfirth, HD9 3TZ
for Mr & Mrs Hellawell

title General arrangement as existing
number 20048D-01-P01
scale 1:50
size A1

ARCHITECTURE
+ DESIGN
PARTNERSHIP

The Old Police Station 16 Bridge Lane Holmfirth HD9 7AN
T: 01484 685411 E: hello@adp-architects.com
W: www.adp-architects.com

RIBA
Chartered Practice