


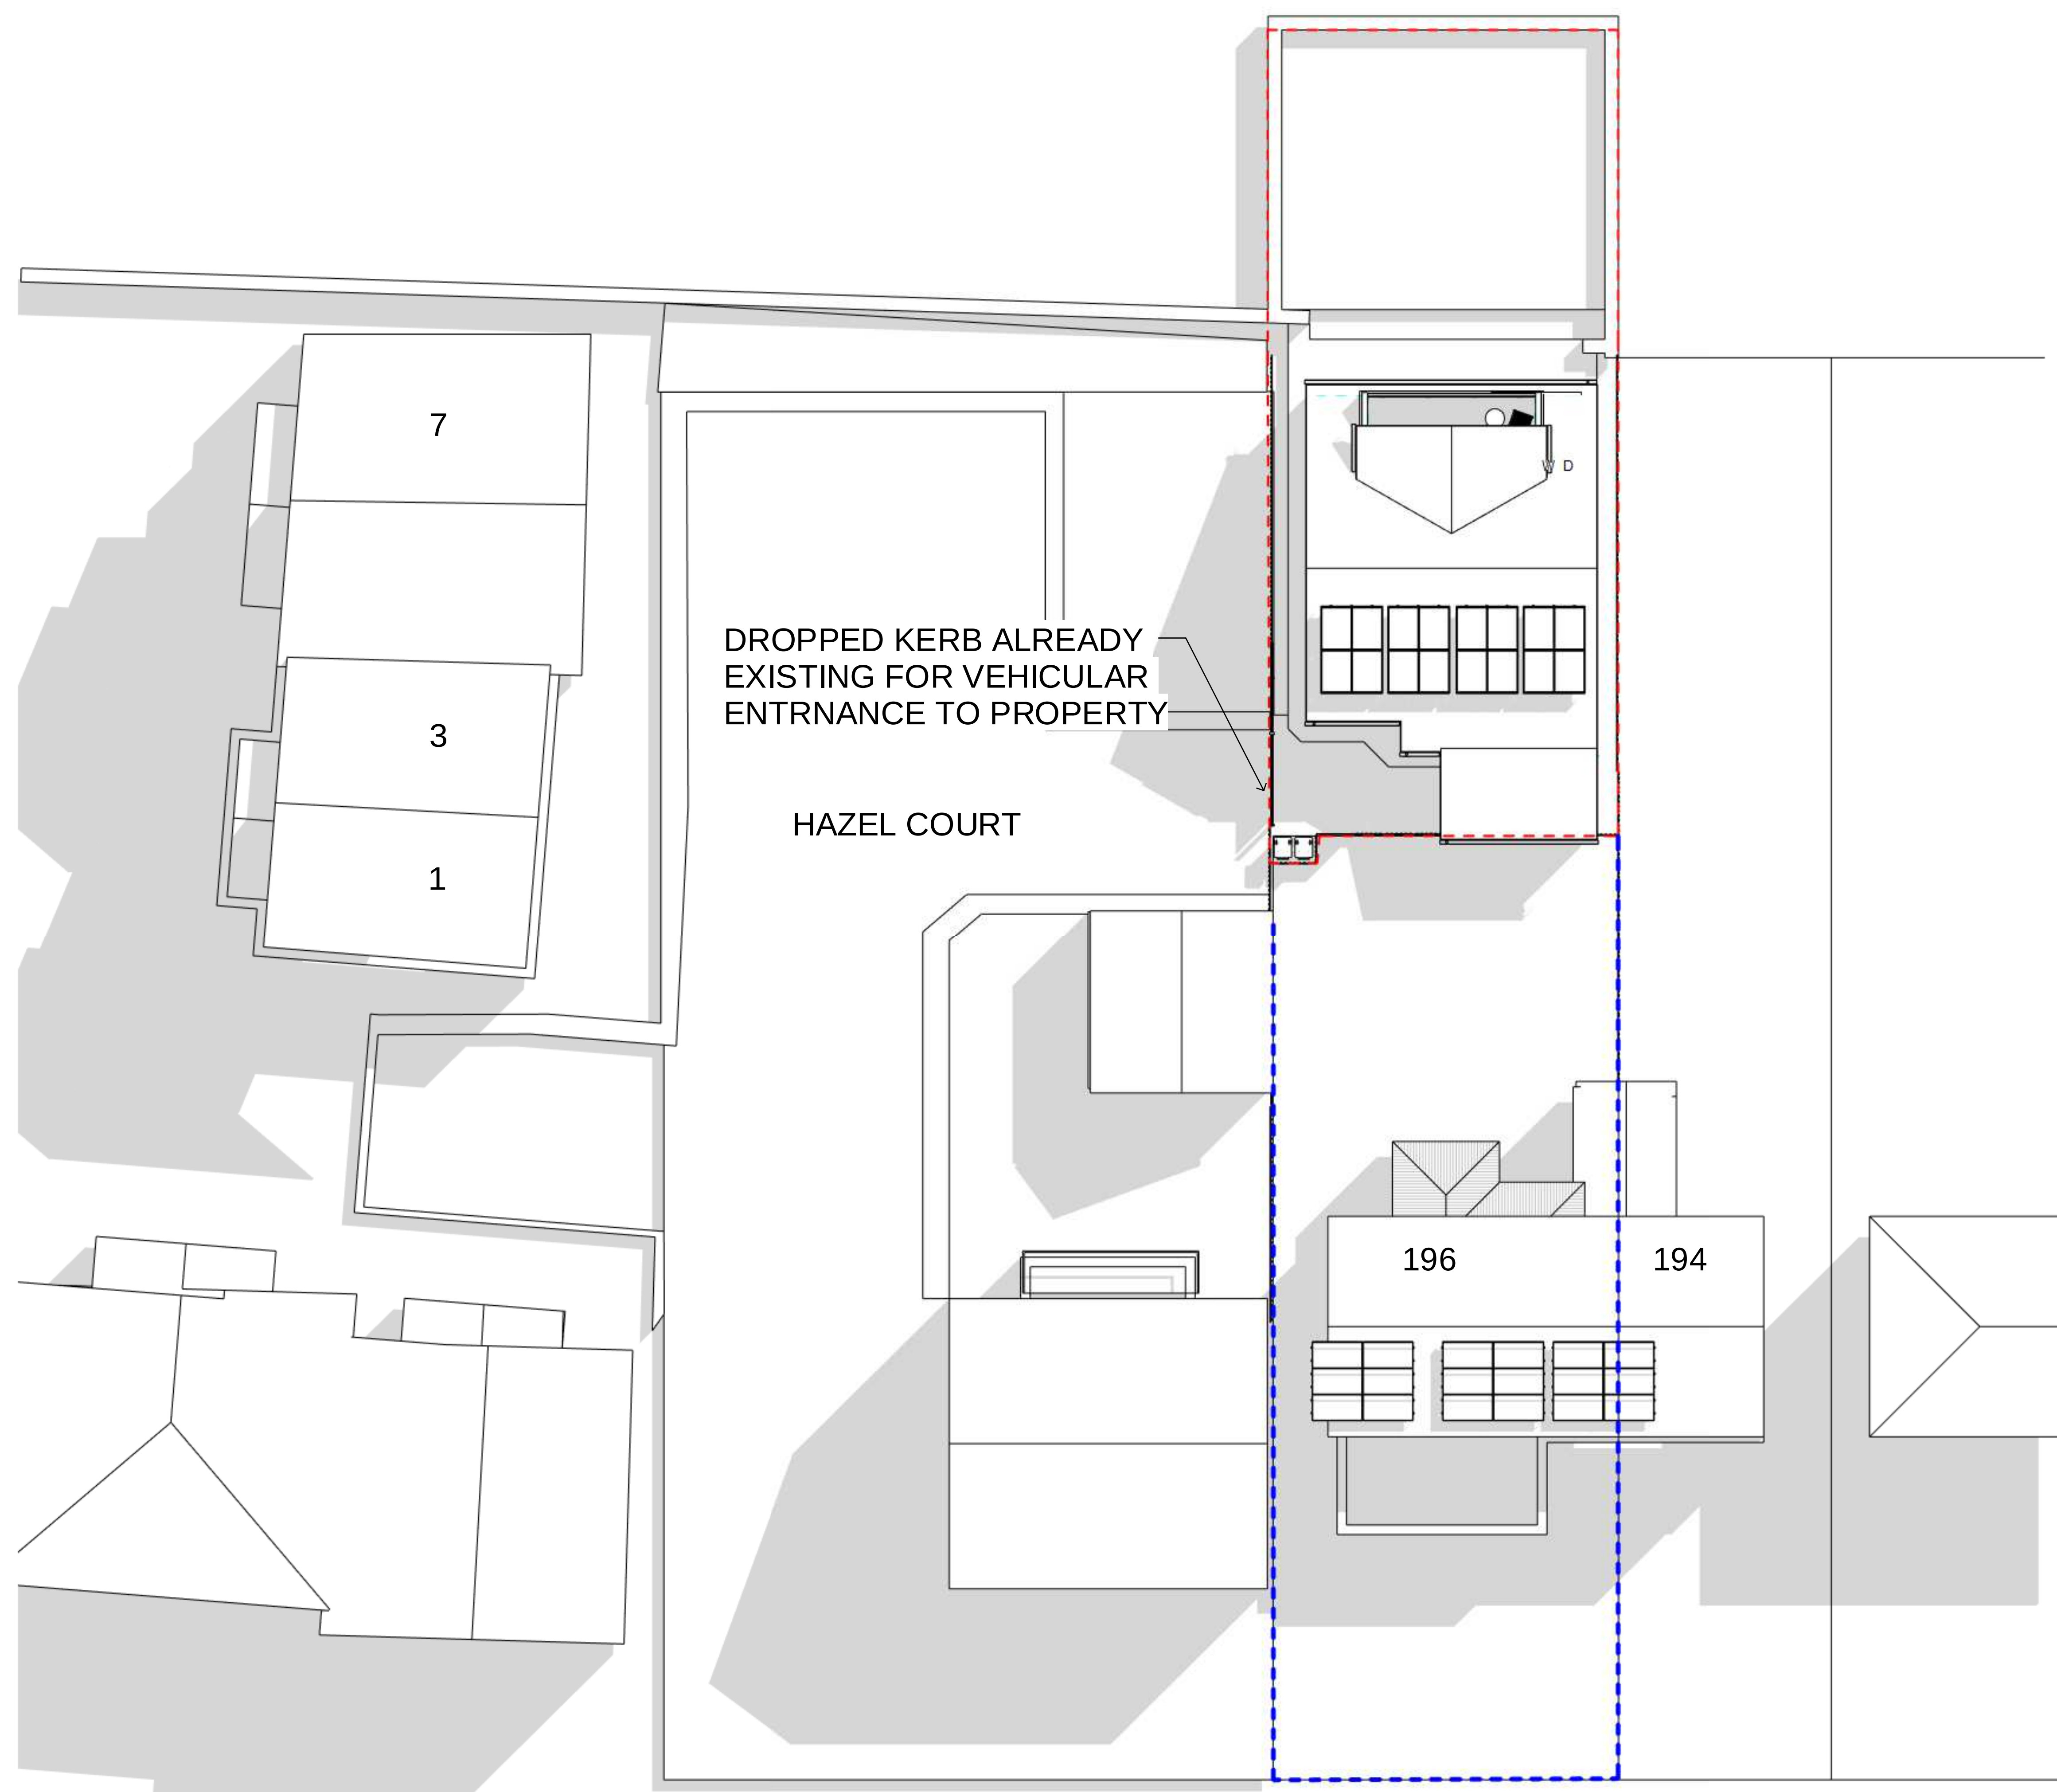

1. DO NOT SCALE OFF THIS DRAWING - USE FIGURED DIMENSIONS ONLY.
2. ALL DIMENSIONS ARE IN mm UNLESS OTHERWISE STATED.
3. THIS DRAWING IS TO BE USED IN CONJUNCTION WITH ANY OTHER RELEVANT DRAWINGS RELATION TO THIS PROJECT.
4. ALL DETAILS AND DIMENSIONS ARE TO BE CONFIRMED ON SITE, PRIOR TO ANY WORK COMMENCING AND THE ORDERING OF ANY MATERIALS.
5. THESE DRAWINGS ARE TO BE USED FOR PLANNING PURPOSES ONLY AND SHOULD NOT BE BUILT FROM. HDS ACCEPTS NO RESPONSIBILITY FOR ANY DEFECTS / ISSUES THAT MAY ARISE FROM USING THESE PLANNING DRAWINGS FOR CONSTRUCTION PURPOSES

**1 SITE PROPOSED ROOF LARGER SCALE**  
1 : 110

Tel : 07447933494



Info@hdsdesign.co.uk

www.HDSdesign.co.uk

|                                  |  |  |                       |                            |  |                                           |  |     |  |  |  |
|----------------------------------|--|--|-----------------------|----------------------------|--|-------------------------------------------|--|-----|--|--|--|
| STATUS                           |  |  | PROVISIONAL (OUTLINE) |                            |  |                                           |  |     |  |  |  |
| PROJECT                          |  |  |                       |                            |  | 216 PLOT                                  |  |     |  |  |  |
| TITLE                            |  |  |                       |                            |  | LARGER SITE PLAN<br>INCUKDING HAZEL COURT |  |     |  |  |  |
| CLIENT                           |  |  |                       |                            |  | LYNN                                      |  |     |  |  |  |
| DRAWN BY<br>Author               |  |  | CHECKED BY<br>Checker |                            |  | DATE<br>10/19/20                          |  |     |  |  |  |
| SCALE (@ A1)<br>1 : 110          |  |  |                       | PROJECT NUMBER<br>HD.20.57 |  |                                           |  |     |  |  |  |
| DRAWING NUMBER<br>HD.20.57.PP.07 |  |  |                       |                            |  |                                           |  | REV |  |  |  |